



ROAD

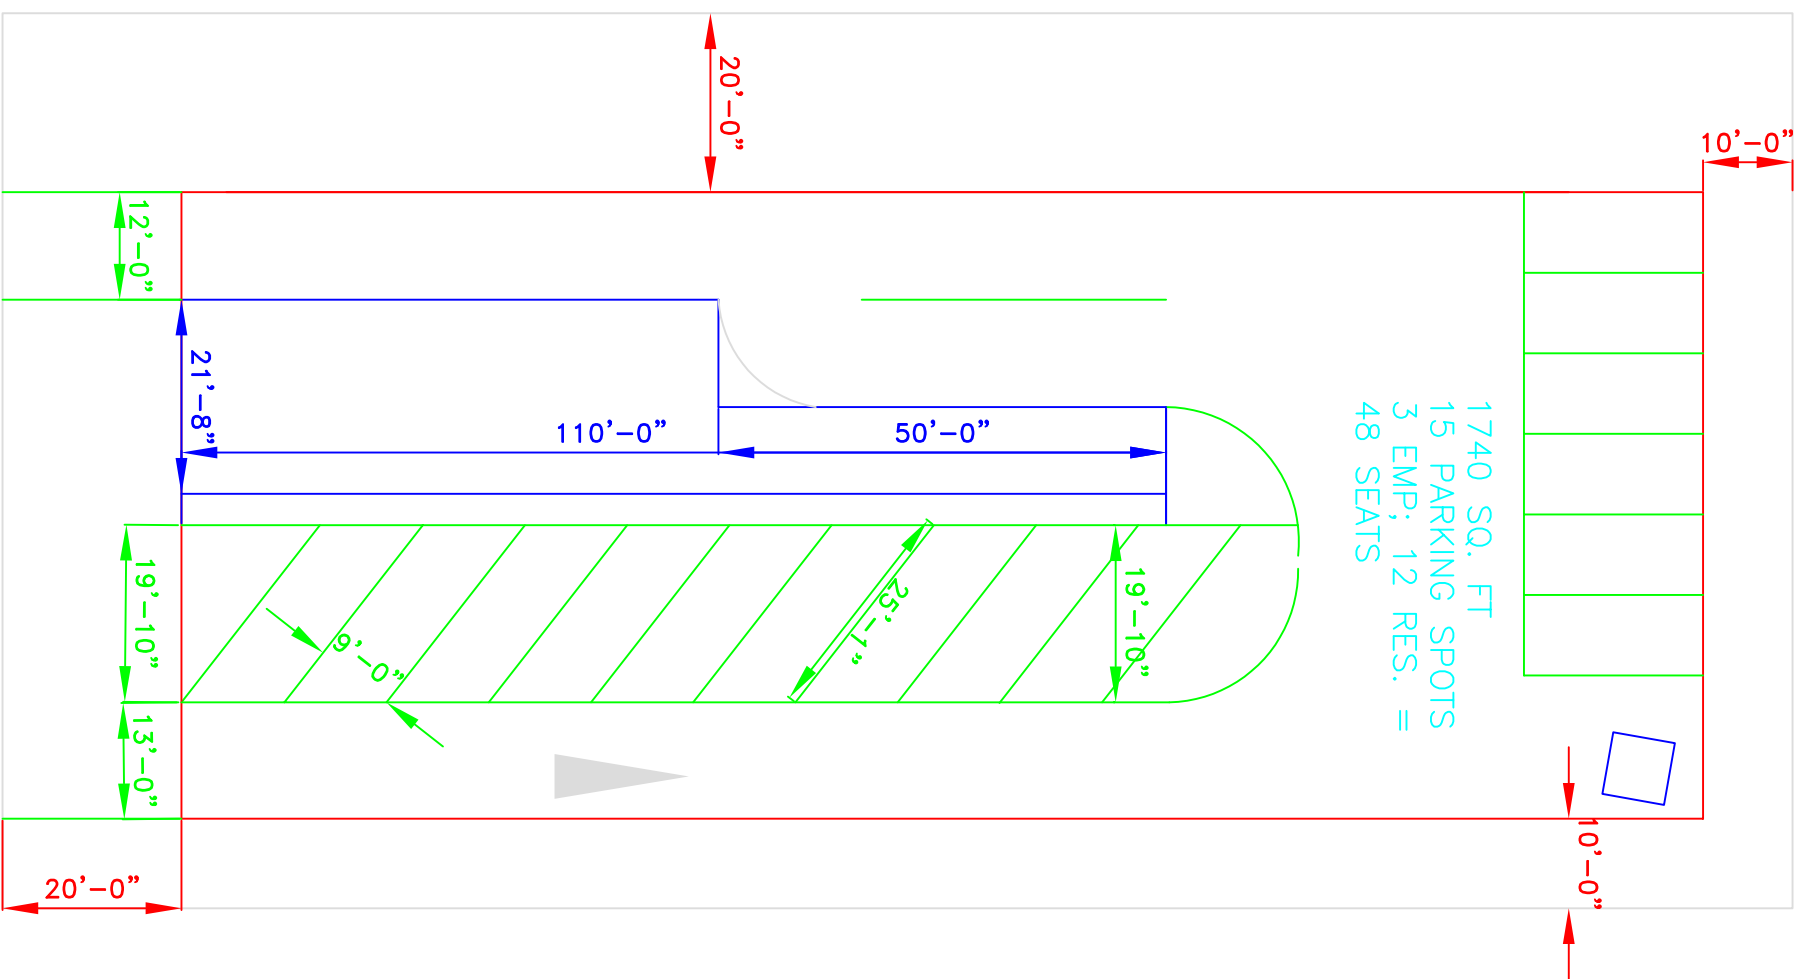

ROAD

ROAD

- WHITE IS PROPERTY LINES
- RED IS OFFSET LINE
- GREEN IS DRIVING/PARKING LANES
- BLUE IS BUILDING

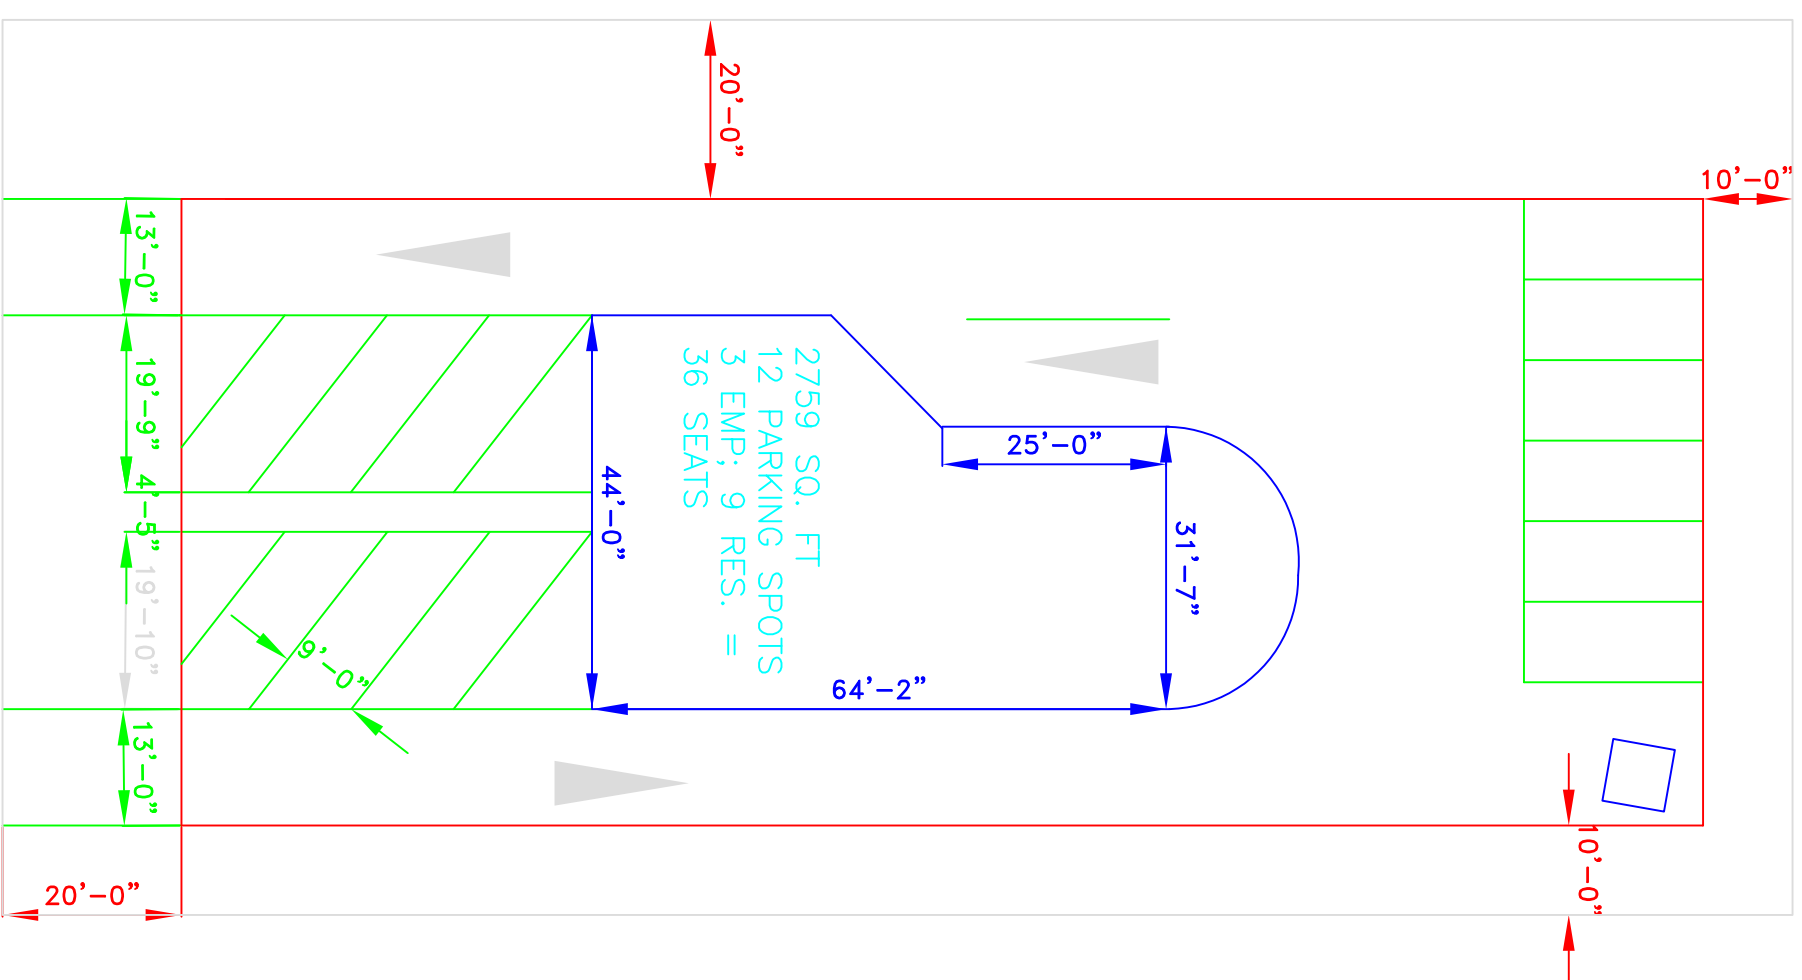

ROAD