


- BLACK IS PROPERTY LINES
- RED IS OFFSET LINE
- GREEN IS DRIVING/PARKING LANES
- BLUE IS BUILDING

BULLDOOG ROAD

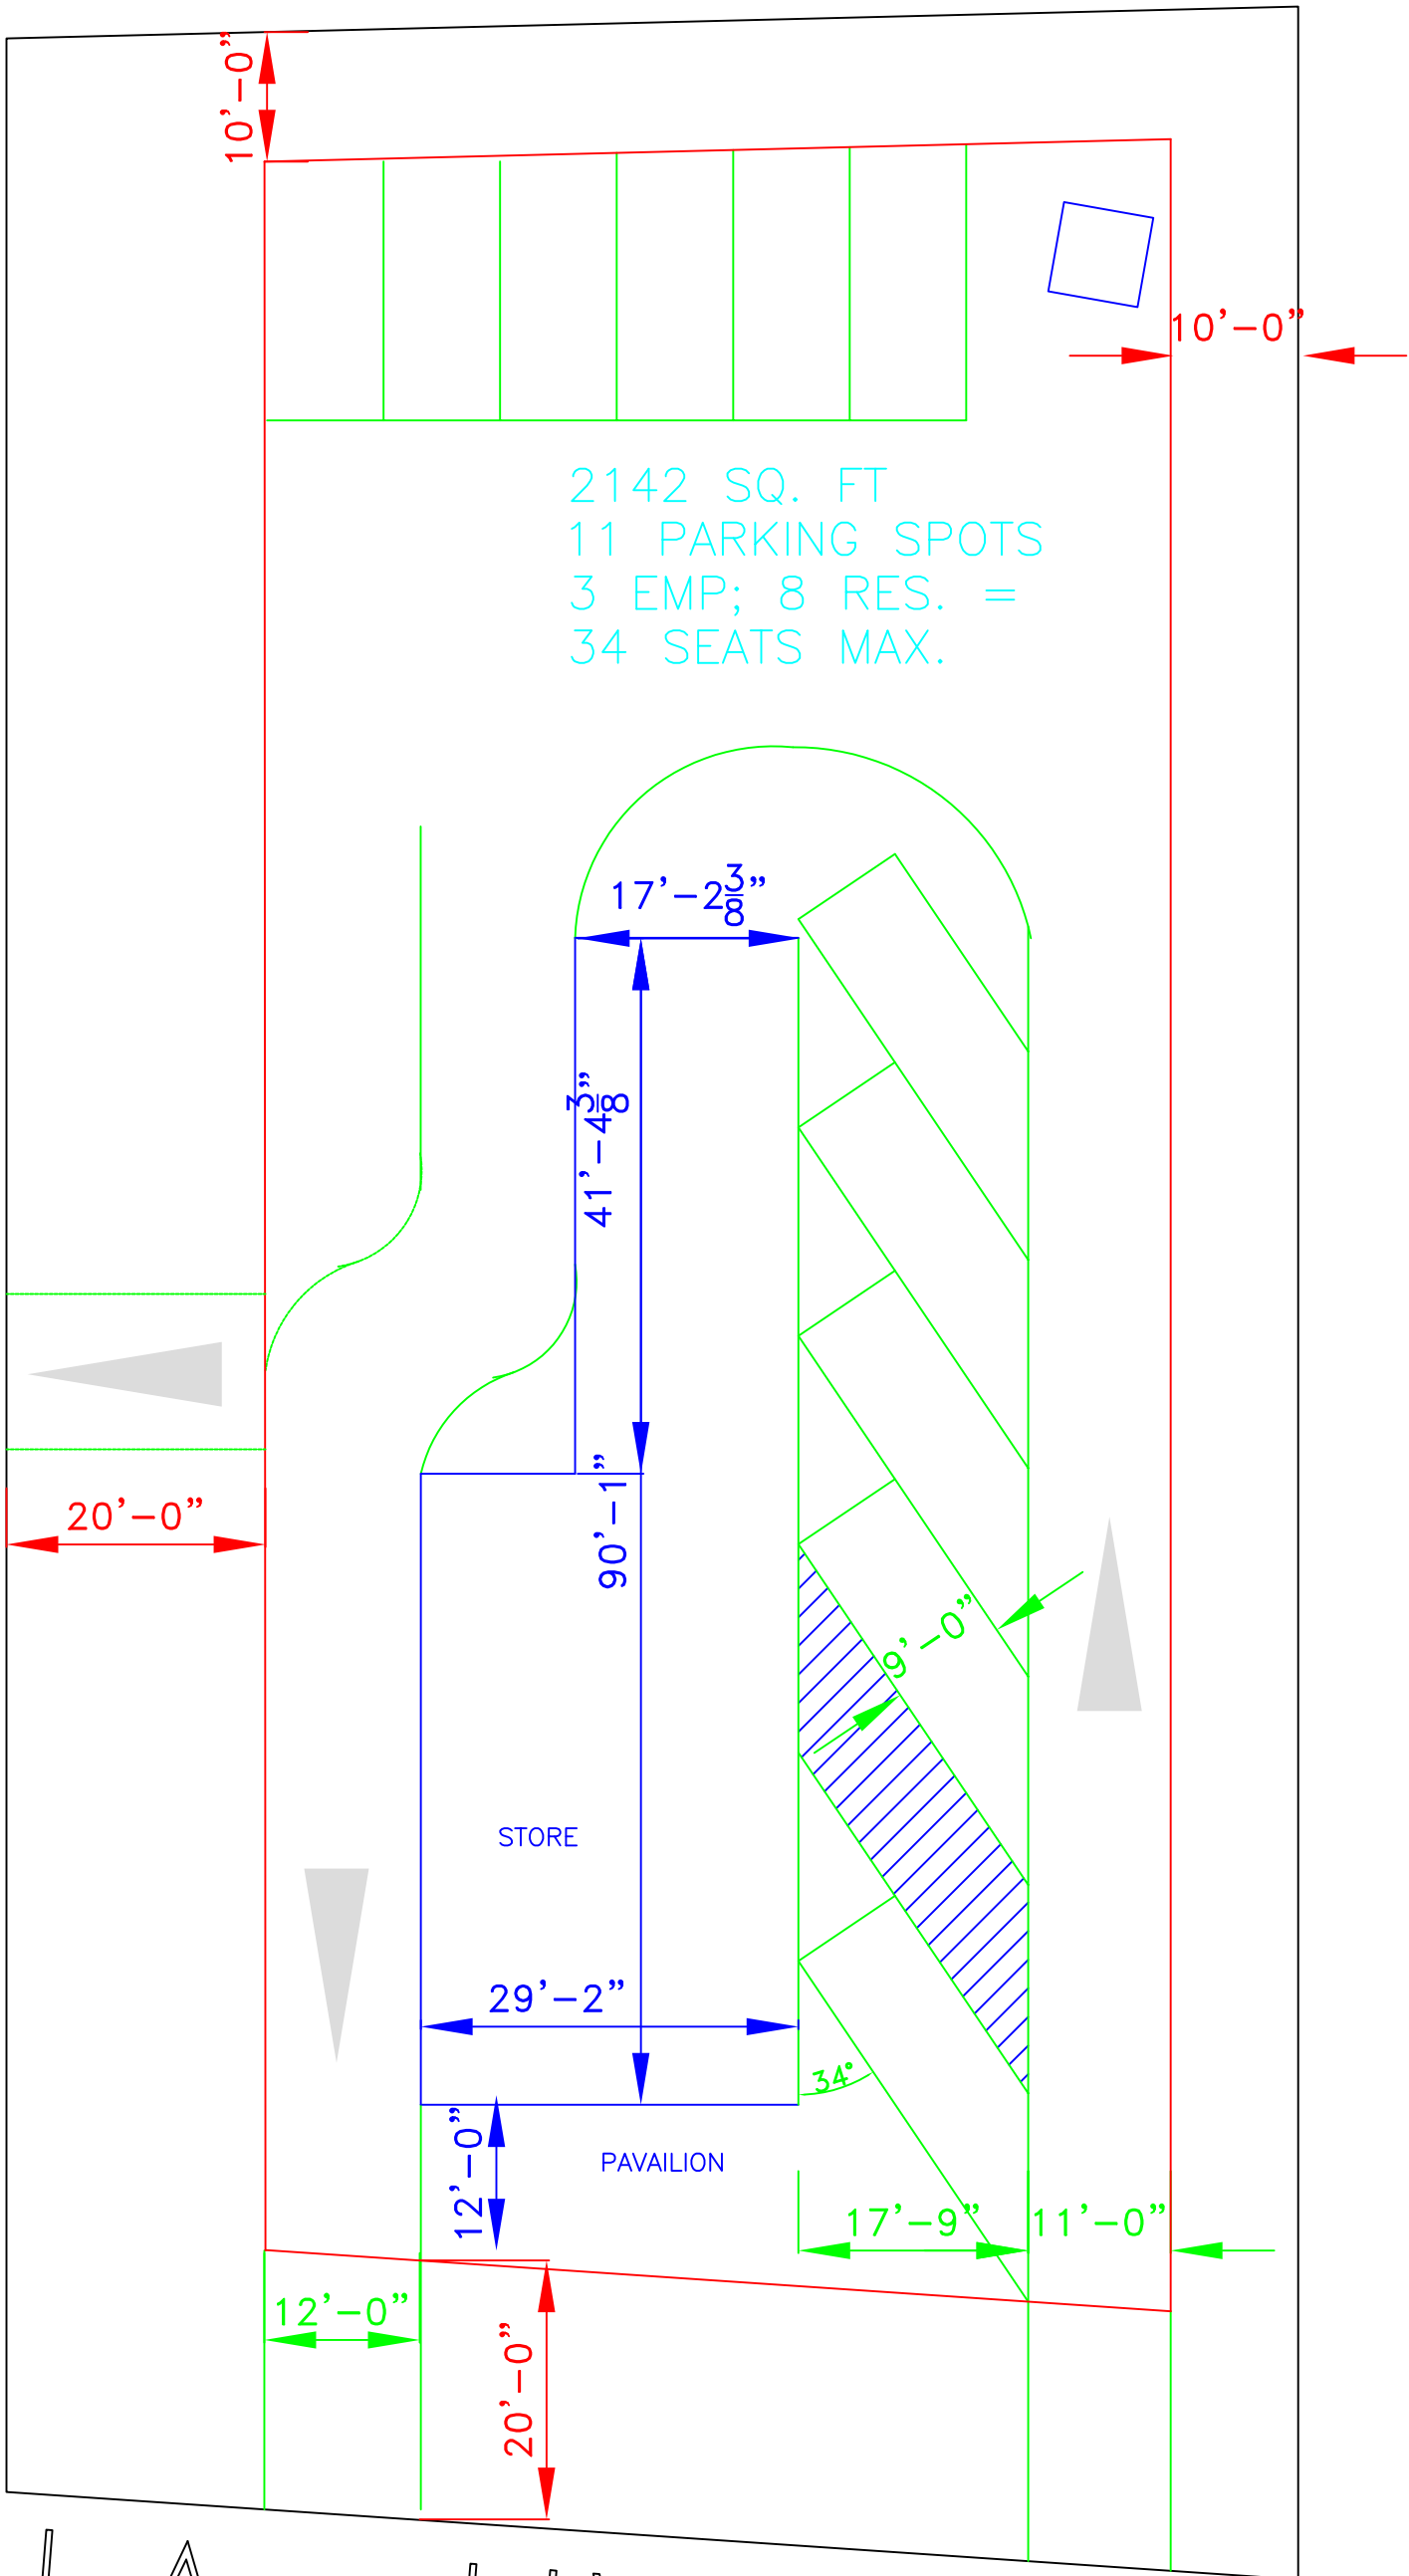

LA. HWY 59