


EXISTING SEWER LINE FIELD LOCATE

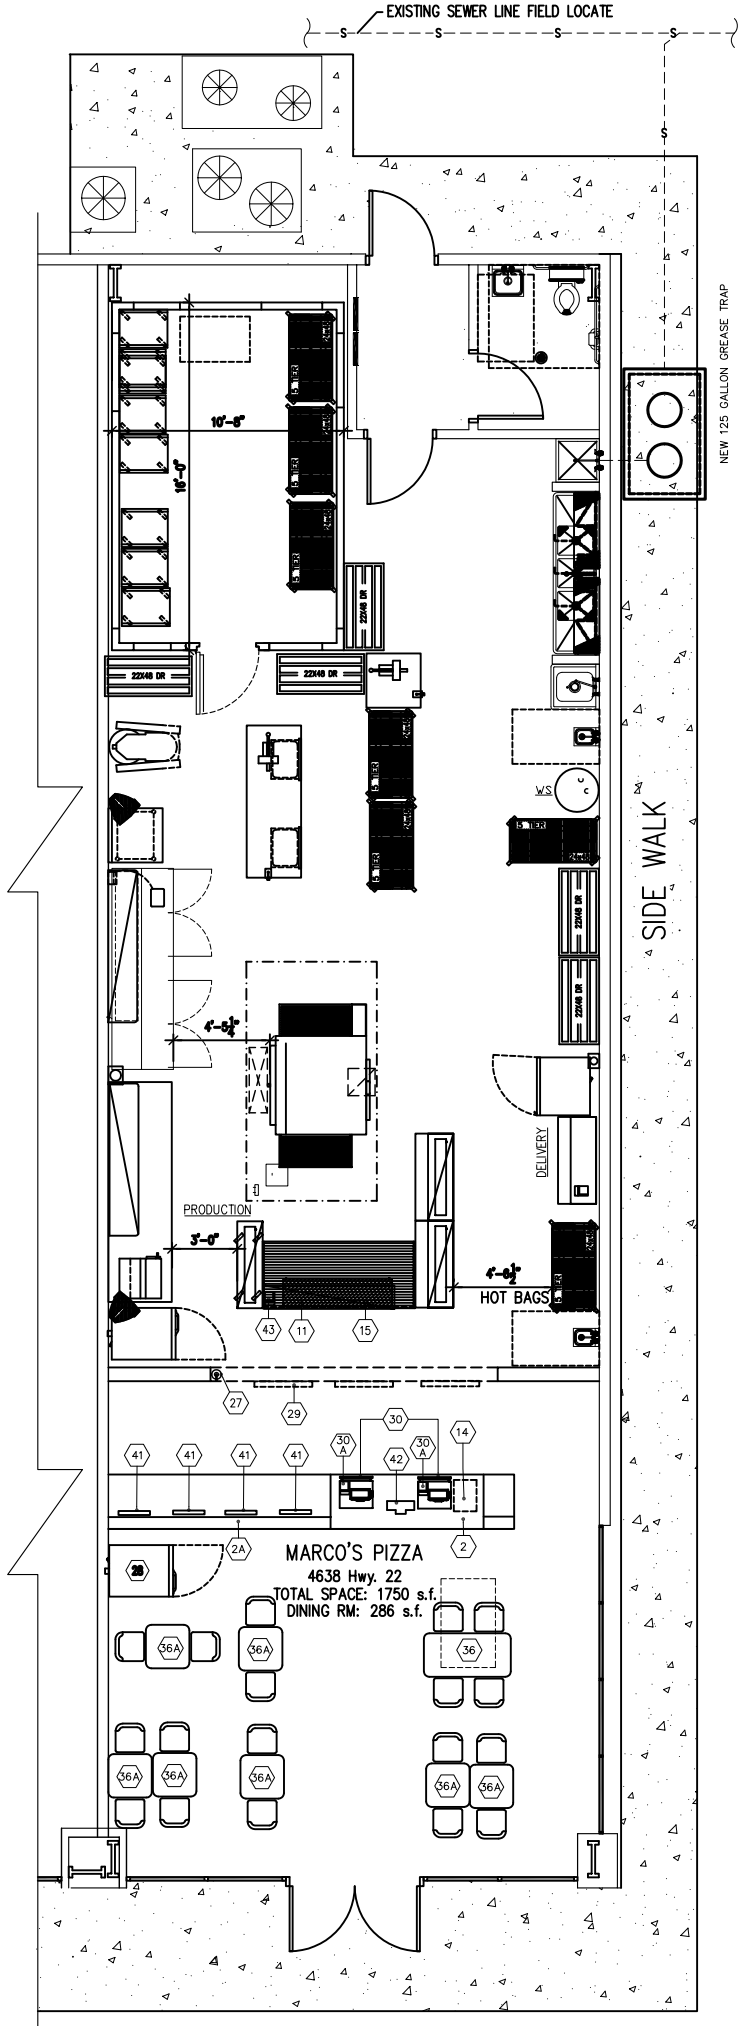

NEW 125 GALLON GREASE TRAP

SIDE WALK

PRODUCTION

HOT BAGS

DELIVERY

MARCO'S PIZZA

4638 Hwy. 22

TOTAL SPACE: 1750 s.f.

DINING RM: 286 s.f.

