



- NOTES:
- ELEVATIONS TYPICAL FOR EACH RESTROOM.
 - PROVIDE SOLID WOOD BLOCKING FOR ALL TOILET ACCESSORIES.
 - UNISEX ROOM IDENTIFICATION SIGNS TO BE LOCATED ON WALL NEXT TO APPROPRIATE ROOM. DO NOT DISPLAY ON THE DOOR.
 - FLUSH HANDLE ON TOILETS TO BE ON APPROACH SIDE OF TOILET.


1 RESTROOM ELEVATIONS
SCALE: NOT TO SCALE

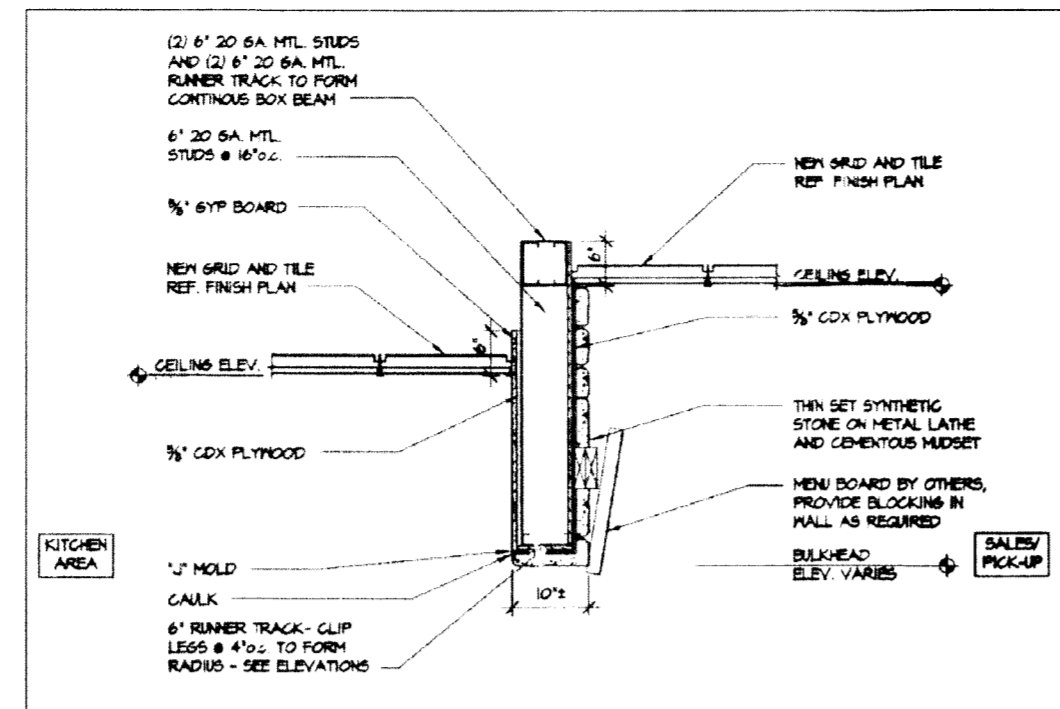

STONE ARCH SECTION
SCALE: N.T.S.

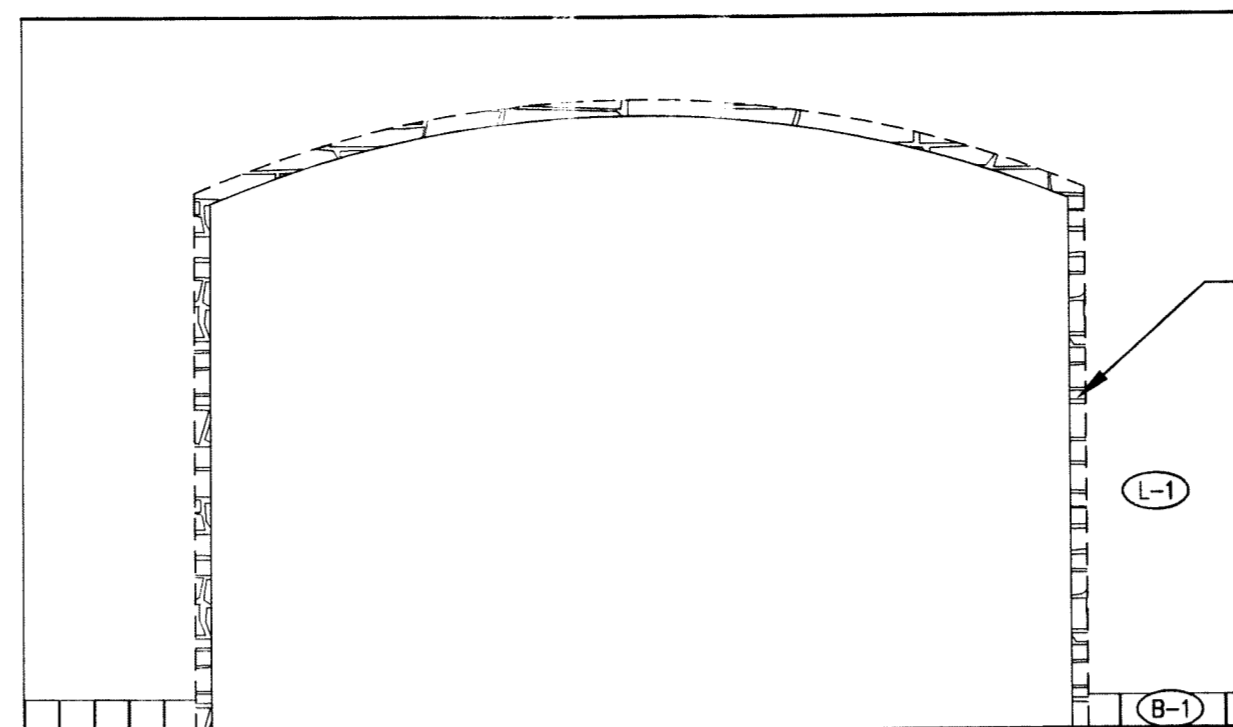


VENEER WALL
SCALE: 3/8" = 1'-0"

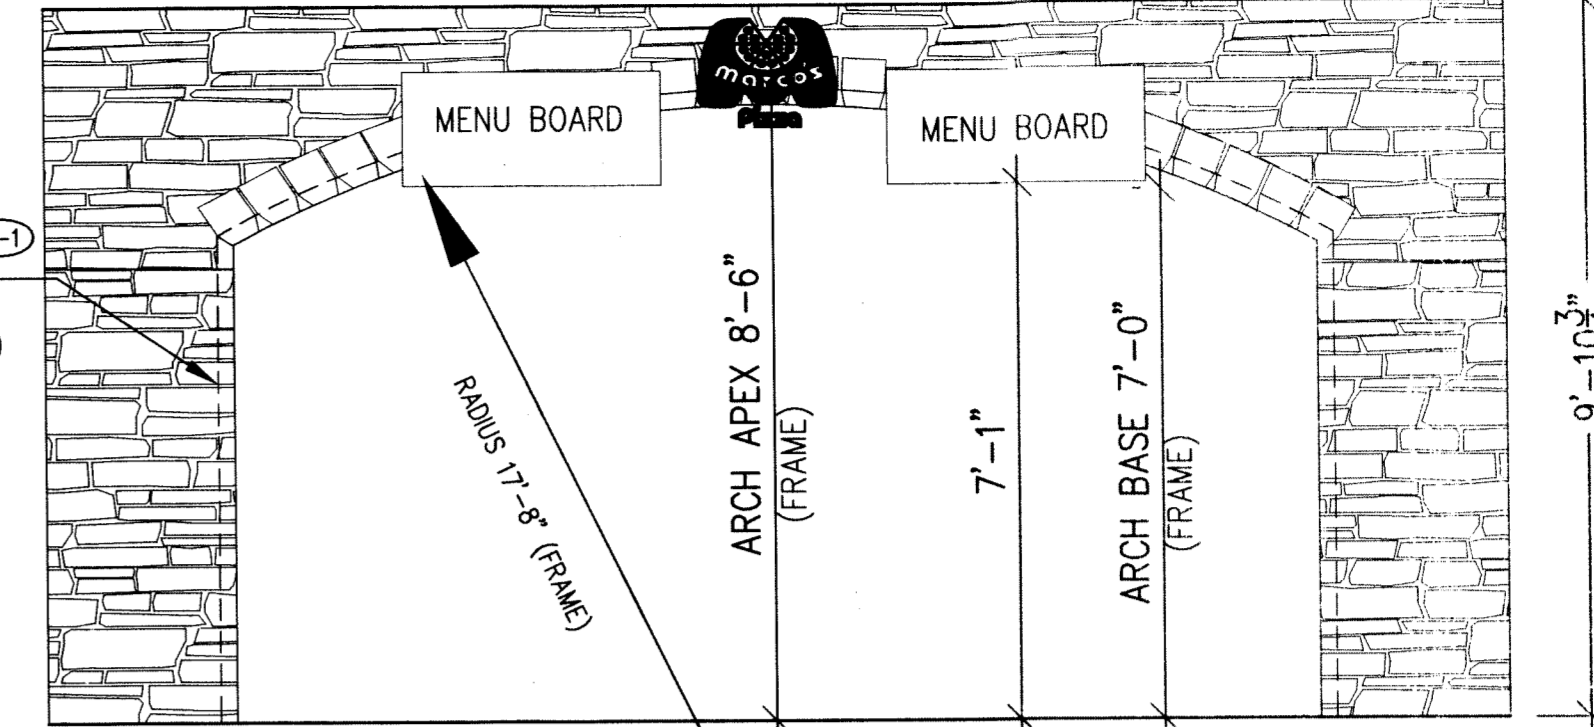


ITEM		SPECIFICATION				ELECTRICAL				PLUMBING					
#	QTY.	MFG.	MODEL	DESCRIPTION	VOLTS	Ø	RATED AMP.	K.W.	H.P.	CONN.	C.W.	H.W.	WASTE	GAS	BTU/HR.
1	EA.	AVERY BERKEL	6112	SCALE, PORTION, DIGITAL											
1A	EA.	RANDELL	84111N	PIZZA PREP TABLE REFRIGERATED	120	1	12.8		5/8	PLUG					
1B	EA.	BK RESOURCES	CUSTOM	S/S WALL SHELF (16" X 96")											
2	EA.	FRANKLIN CABINET CO.	CUSTOM	SALES & PHONE COUNTER											
2A	EA.	LPI	SHELVING	SALES & PHONE COUNTER SHELVING											
3	EA.	BK RESOURCES	VTTIR-3030	18 GA S/S WORK TABLE (30" X 30")											
4	EA.	TRUE	TGIR-1G	UPRIGHT DOUGH RE-PROOFER	120	1	9.0		1/3	PLUG					
5	EA.	EAGLE GROUP	T30120B-B5	16 GA S/S PIZZA STRETCH TABLE (120" X 30")											
5A	EA.	SSP, INC.	EWMS144B-X	18 GA. S/S WALL SHELF (48" X 14")											
6	EA.	SOMERSET	CDR-500	DOUGH ROLLER / SHEETER	120	1	5.0		1/2	PLUG					
7	EA.	MIDDLEBY	PS360 WB70-D	CONVEYOR OVEN - DOUBLE DECK (2 CONNECTIONS FOR GAS & ELECTRIC)	(2) 208	(2)	(2)12.0	(2) 2.5		DIRECT			2"	(2) 170,000	
8	EA.	LARKIN INDUSTRIES	GH1	CONVEYOR OVEN EXHAUST SYSTEM (VERIFY W/ HOOD DRAWINGS)											
8A	EA.	LARKIN INDUSTRIES	ARS-12	SUPPLY FAN (VERIFY W/ HOOD DRAWINGS)	208	3	2.50	0.9	1/2	DIRECT					
8B	EA.	LARKIN INDUSTRIES	180R6B	EXHAUST FAN (VERIFY W/ HOOD DRAWINGS)	208	3	3.70	1.3	3/4	DIRECT					
9	EA.	FRANKLIN CABINET CO.	CUSTOM	CUT TABLE BASE W/ CASTERS											
10	EA.	JOHN BOOS	CUSTOM	MAPLE BAKERS TOP (84" X 36") W/ SS STEEL CATCHER BOX & OVERSHELF											
11	EA.	MIDWEST	CUSTOM	CUTTING TABLE OVERSHELF											
12	EA.	CANNONWARE	HS15-CNP	S-S HAND SINK							1/2"	1/2"	1-1/2" DIR.		
13	EA.	SSP, INC.	14-1016X20-0-X	S-S ONE COMPARTMENT SINK W/ BASKET DRAIN											INDIRECT
13B	EA.	T&S BRASS	B-2030-LN	FAUCET							1/2"	1/2"			
14	EA.	MCGUNN	QD1613	SAFE											
15	EA.	HATCO	GRA-60D3	FOOD WARMER (CORD & PLUG BY OWNER)	120	1	12.3	2.1		PLUG					
16	EA.	SNOWMAN WALK-IN	CUSTOM	WALK-IN COOLER (VERIFY W/ WALK-IN DRAWINGS)											
16A	EA.	SNOWMAN WALK-IN	CUSTOM	CONDENSER (VERIFY W/ WALK-IN DRAWINGS)	208	1				DIRECT					
17	EA.	COMMONWARE	D30W16202-18	THREE COMPARTMENT SINK											
17A	EA.	BK RESOURCES	CUSTOM	BASKET DRAIN / LEVER WAST WASTE											2"
17B	EA.	T&S BRASS OR =	B-0133	PRE RINSE ASSEMBLY							5/8"	5/8"			
18	EA.	HOBART	P-660	60 QUART MIXER	208	3	8.6	3.1	2.5	DIRECT					
19	EA.	ADV. TABCO	VLG-307	14 GA S/S WORK TABLE (84" X 30")											
19A	EA.	NEMCO	NS5200AN-6	EASY SLICER, MANUAL											
19B	EA.	EDLUND	1S	MANUAL CAN OPENER											
20	EA.	ARTIC AIR	F22CW	REACH-IN FREEZER W/ CASTERS	120	1	15	1.8	1/3	PLUG					1325
21	EA.			GREASE TRAP REF. PLUMBING SHEETS											
21A	EA.			OPEN											
22	EA.	CAMBRO	DR5480-480	DUNNAGE RACKS											
22A	EA.	NATIONAL CART	ALDR244812HD	HEAVY DUTY ALUMINUM DUNNAGE RACK											
22B	EA.	NATIONAL CART	ALDR246012HD	HEAVY DUTY ALUMINUM DUNNAGE RACK											
23	EA.	SSP, INC.	LOS1830-X	WIRE SHELVING W/ CASTERS											
24	EA.	HODGES OR=	EPOXY	12" X 42" WALL SHELVING (MIXER SHELF)											
24A	EA.	HODGES OR=	EPOXY	14" X 42" WALL SHELVING (3 COMP. SINK SHELF)											
25	EA.	METRO OR=	CUSTOM	ROUTING TABLE W/ CASTERS											
25A	EA.			OVERHEAD FOOD WARMER											
26	EA.	SSP, INC.	CUSTOM	WALK-IN SHELVING W/ CASTERS											
27	EA.	LARSENS	5 LB	WALL HUNG DRY CHEMICAL FIRE EXTINGUISHER PER LOCAL CODE (BY OWNER)											
28	EA.	TRUE	GM-33SSL-54	MERCHANDISER REFRIGERATOR	120	1	7.8	0.9	1/3	PLUG					
29	EA.	HOWARD CO		MENU BOARD (VERIFY MECHANICALS W/ OWNER)											
30	EA.	BY OTHERS		POS CASH REGISTER STATION (VERIFY MECHANICALS W/ OWNER)	120	1				PLUG					
30A	EA.	BY OTHERS		POS CASH REGISTER PRINTER (VERIFY MECHANICALS W/ OWNER)	120	1				PLUG					
31	EA.	BY PC		MOP SINK (INSTALLED BY G.C.) (VERIFY MECHANICALS W/ OWNER)							1/2"	1/2"	3" DIR.		
32	EA.	BY OTHERS		BOTTLED WATER DISPENSER-BY OTHERS											
33	EA.	BY PC		TANKLESS WATER HEATER											
34	EA.	BY OTHERS		PIZZA BAG WARMING SYSTEM											
35	EA.	BY OTHERS		BEVERAGE STATION											
36	EA.	WAYMAR		FOUR TOP TABLE AND CHAIRS											
36A	EA.	WAYMAR		TWO TOP TABLE AND CHAIRS											
36B	EA.	WAYMAR		4 PERSON BOOTH											
37	EA.	CASEWORK		TRASH RECEPTICAL											
38	EA.	BY OTHERS		WIRE SHELVING											
39	EA.	BY OTHERS		WAITING BENCH BY OWNER											
41	EA.	BY OTHERS		POS ORDER STATION (VERIFY MECHANICALS W/ OWNER)	120	1				PLUG					
42	EA.	BY OTHERS		POS FULL PAGE PRINTER (VERIFY MECHANICALS W/ OWNER)	120	1				PLUG					
43	EA.	BY OTHERS		POS PRINTER (AT CUT TABLE) (VERIFY MECHANICALS W/ OWNER)	120	1				PLUG					
44	EA.	BY OTHERS		POS STRETCH MONITOR #1 (VERIFY MECHANICALS W/ OWNER)	120	1				PLUG					
45	EA.	BY OTHERS		POS DRIVER STATION #1 (VERIFY MECHANICALS W/ OWNER)	120	1				PLUG					
45B	EA.	BY OTHERS		POS PRINTER (AT DRIVER STATION) (VERIFY MECHANICALS W/ OWNER)	120	1				PLUG					
46	EA.	BY OTHERS		POS OFFICE STATION (VERIFY MECHANICALS W/ OWNER)	120	1				PLUG					
47	EA.	BY OTHERS		PHONE SYSTEM											
48	EA.	BY OTHERS		WALL MOUNTED LOCKABLE CABINET											
49	EA.	FRANKLIN CABINET CO.	CUSTOM	COUNTER TOP DESK											

NOTE: ARCHITECT/CONTRACTOR TO CALCULATE RATED LOADS & SIZE REQUIRED FOR SERVICE AND PROTECTIVE DEVICES.

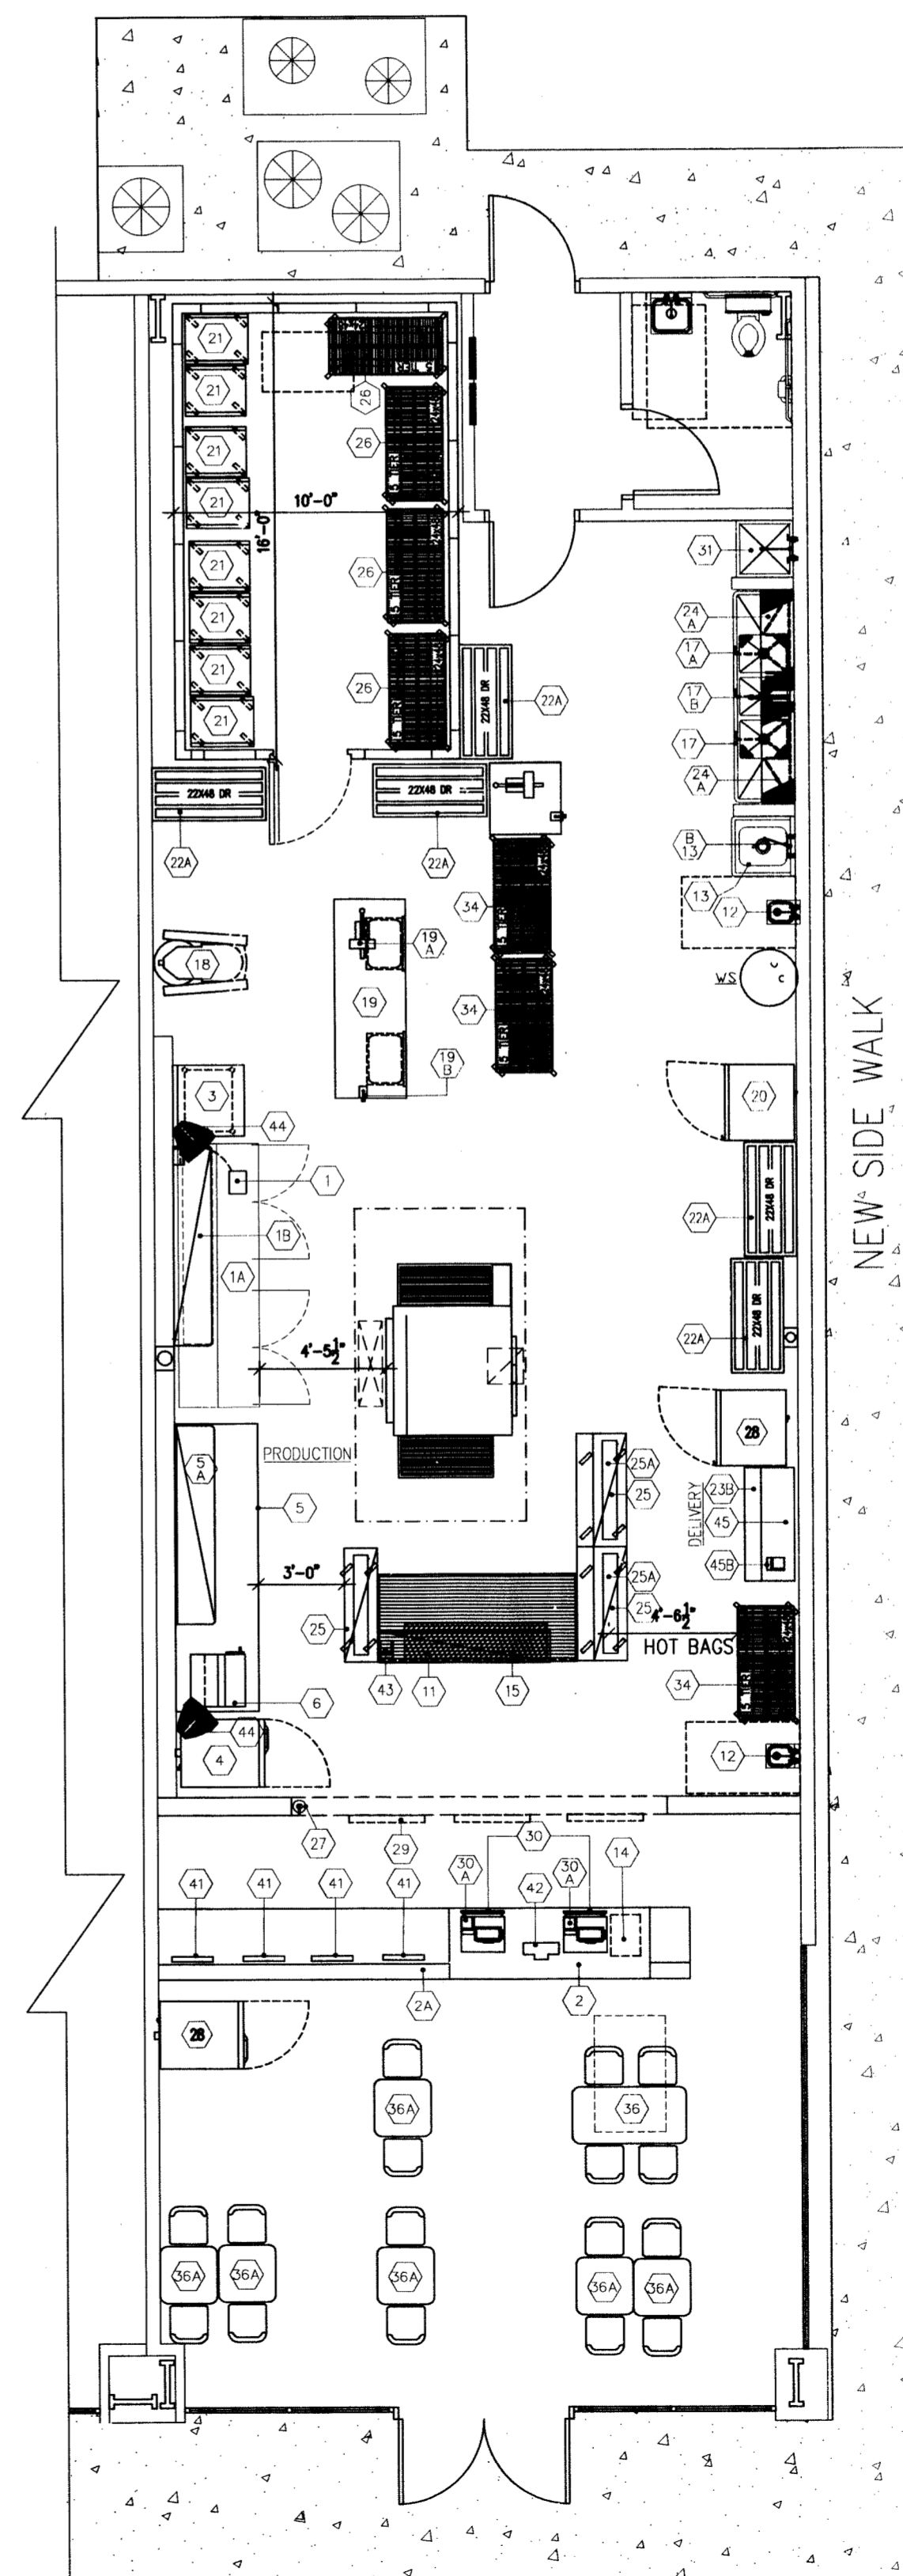

EQUIPMENT PLAN
SCALE: 3/16" = 1'-0"

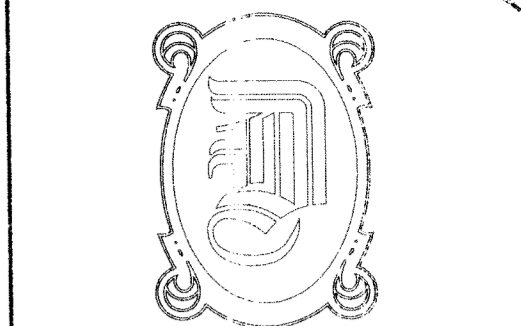

DAMMON ENGINEERING, INC.
EMMETT DAMMON

ARCHITECT
ROBERT WILTSE

1095 FLORIDA AVENUE
SLIDELL, LA. 70458
985-649-5832

WEBSITE:
WWW.DAMMONENGINEERING.COM

EMAIL:
DAMMONENG@BELLSOUTH.NET

- ARCHITECTURE
- ENGINEERING
- STUDIES
- PLANNING
- INVESTIGATION
- EXPERT WITNESS

MARCO'S PIZZA
TENANT BUILDOUT

4638 Hwy. 22
Mandeville
Louisiana
70471-2820

EQUIPMENT PLAN

Robert Wiltse

SCALE: AS NOTED

JOB#: 2107

DATE: 5-25-11

SHEET 3

A-2

OF 11