



TYPE II HOOD SCHEDULE					
ITEM	LENGTH	WIDTH	EXHAUST CFM	EXHAUST DUCT SIZE	EXHAUST STATIC PRESSURE
Hood and Exhaust Fan	54"	21.25"	800	10 X 10	.50

Johnson Diversified Products
 1408 Northland Dr. #406
 Mendota Heights, MN, 55120

contact: Paul Johnson
 800.676.8488 ext.111

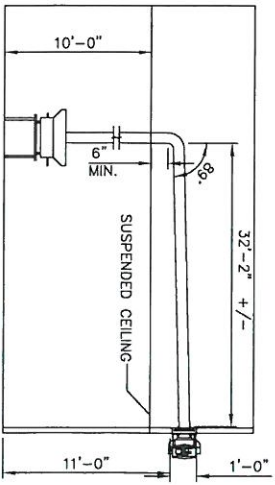

DUCT ROUTING DETAIL ELEVATION
 N.T.S.

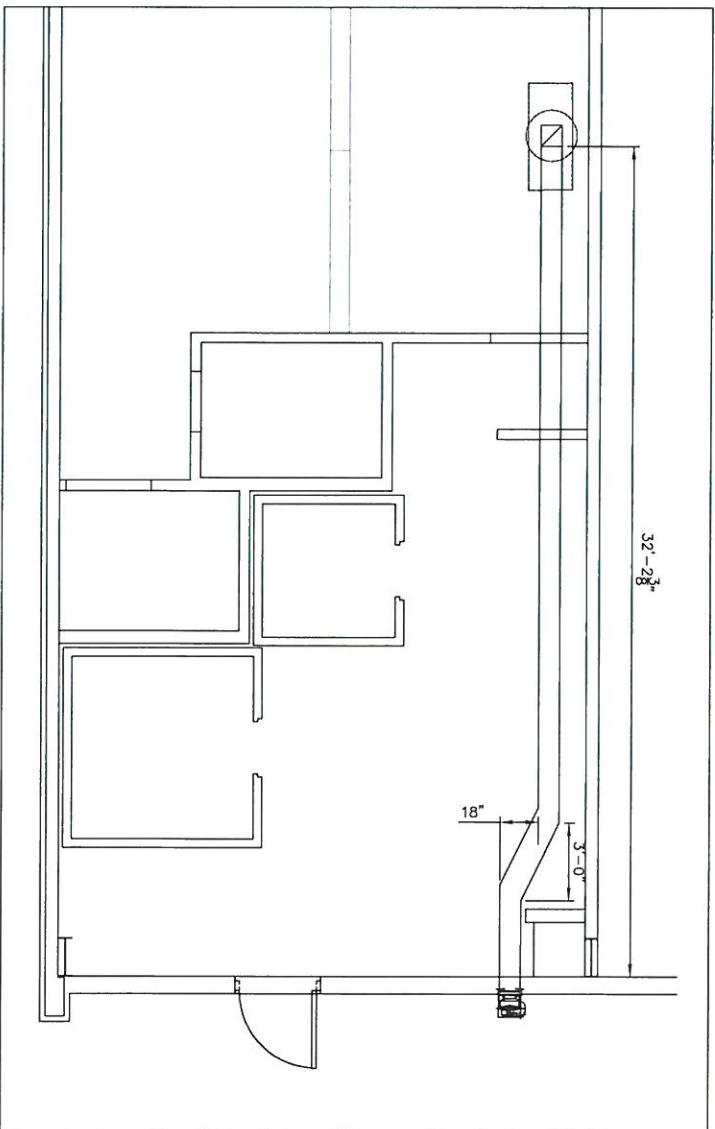

DUCT ROUTING DETAIL PLAN VIEW
 N.T.S.

12358 Duct Offset