


UNOBSTRUCTED CEILING
HEIGHT 9 FEET- 4 INCHES
AT LEFT AND RIGHT SIDE OF
BUILDING

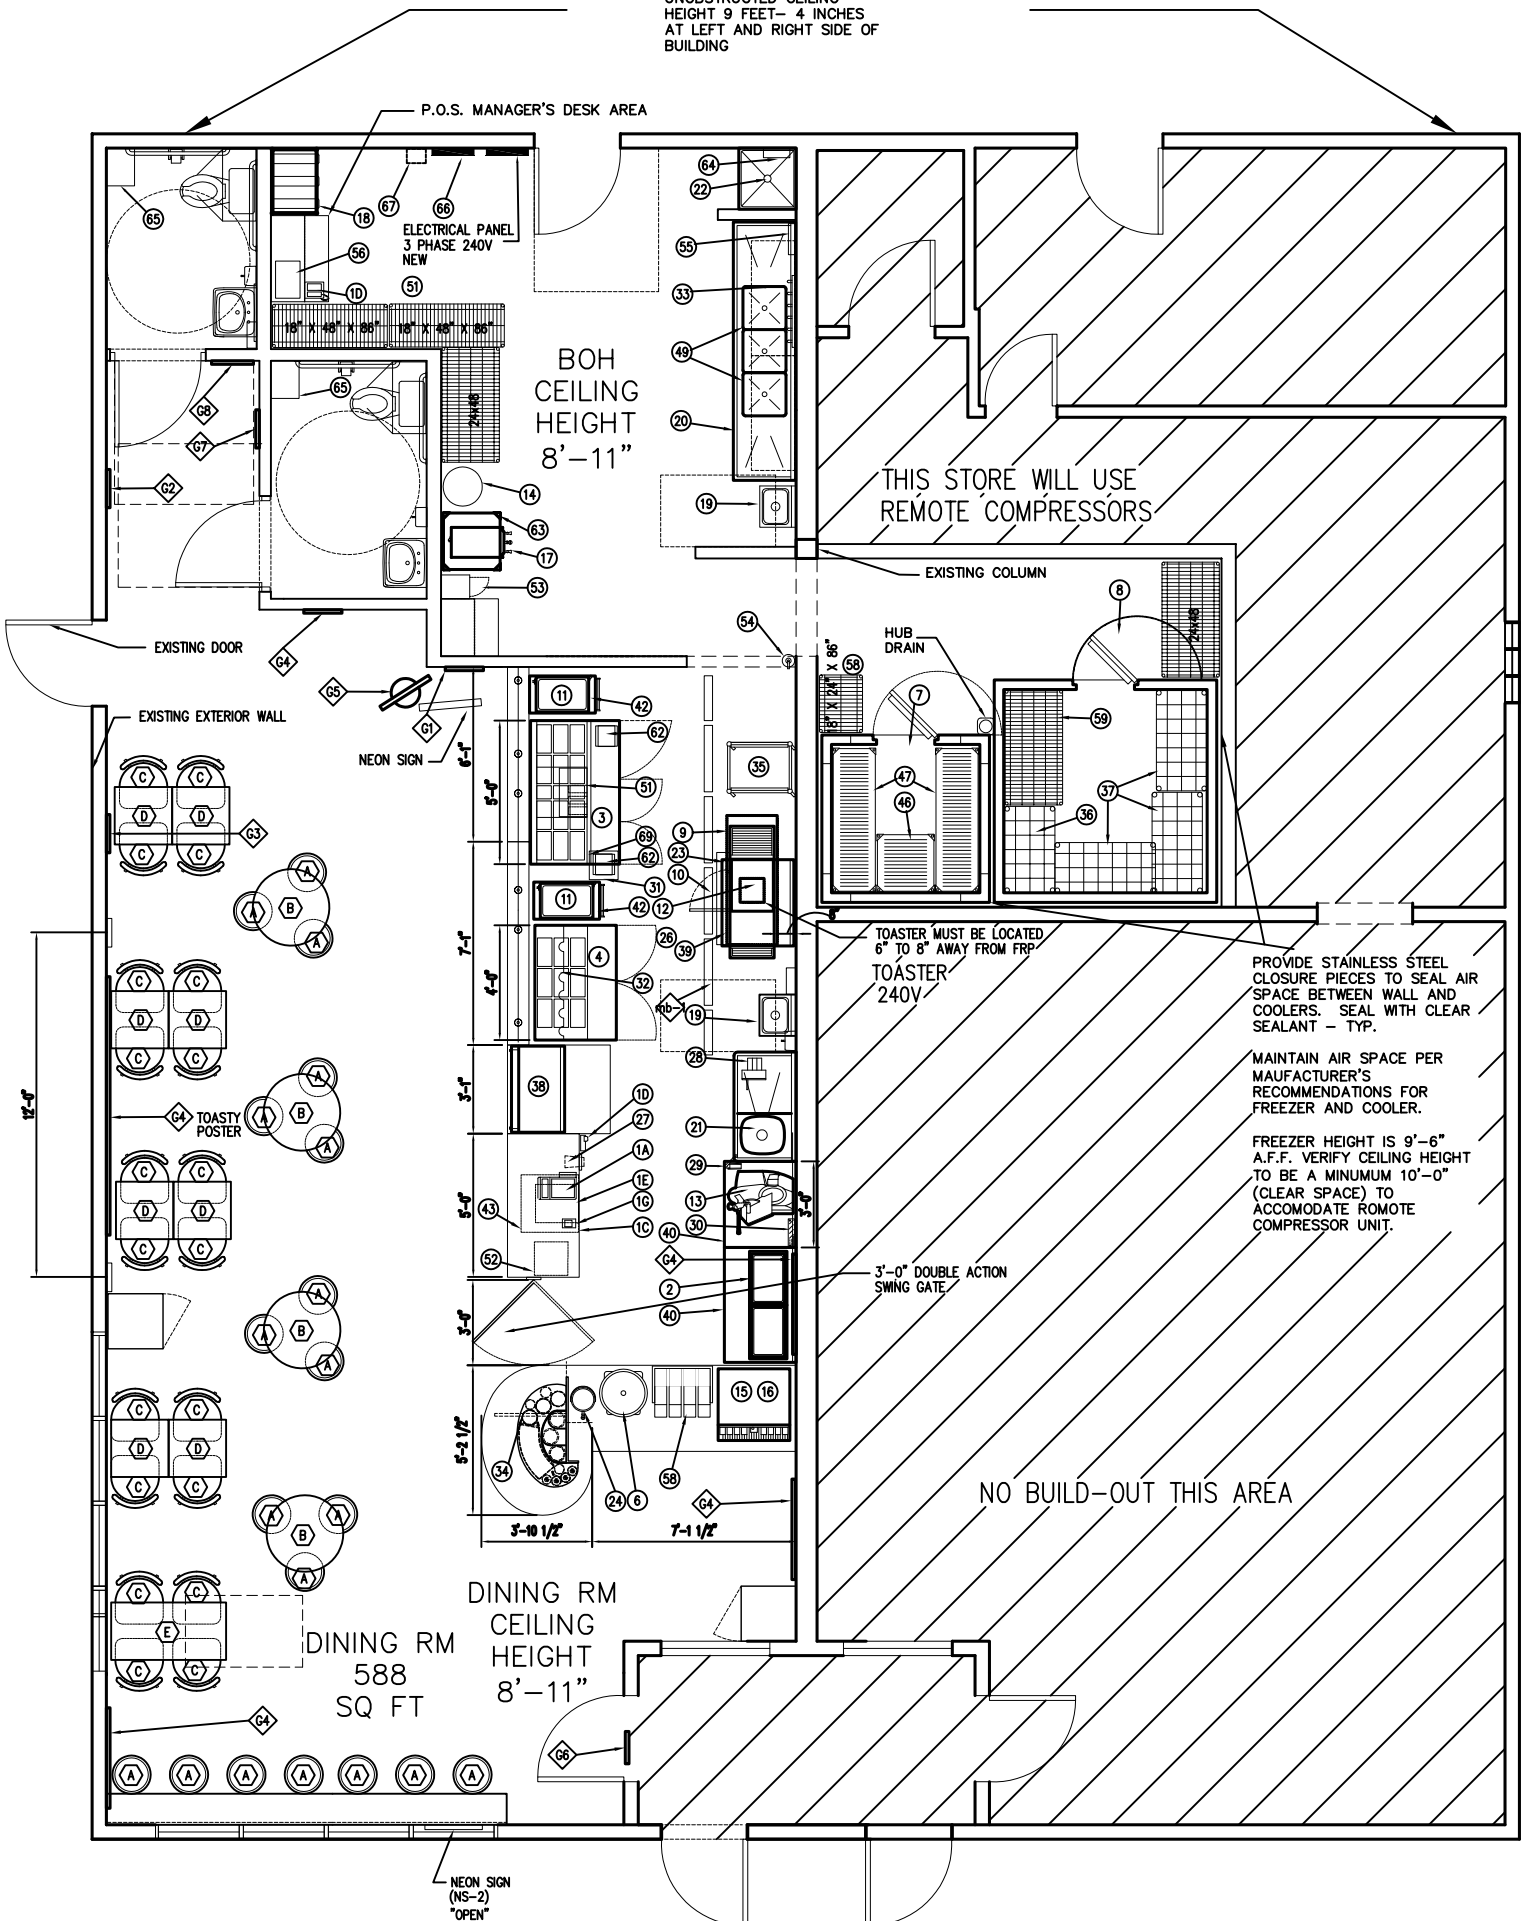

P.O.S. MANAGER'S DESK AREA

ELECTRICAL PANEL
3 PHASE 240V
NEW

BOH
CEILING
HEIGHT
8'-11"

THIS STORE WILL USE
REMOTE COMPRESSORS

EXISTING COLUMN

EXISTING DOOR

EXISTING EXTERIOR WALL

NEON SIGN

HUB
DRAIN

TOASTER MUST BE LOCATED
6" TO 8" AWAY FROM FRP
TOASTER
240V

PROVIDE STAINLESS STEEL
CLOSURE PIECES TO SEAL AIR
SPACE BETWEEN WALL AND
COOLERS. SEAL WITH CLEAR
SEALANT - TYP.

MAINTAIN AIR SPACE PER
MANUFACTURER'S
RECOMMENDATIONS FOR
FREEZER AND COOLER.

FREEZER HEIGHT IS 9'-6"
A.F.F. VERIFY CEILING HEIGHT
TO BE A MINIMUM 10'-0"
(CLEAR SPACE) TO
ACCOMMODATE REMOTE
COMPRESSOR UNIT.

3'-0" DOUBLE ACTION
SWING GATE

NO BUILD-OUT THIS AREA

DINING RM
588
SQ FT

DINING RM
CEILING
HEIGHT
8'-11"

NEON SIGN
(NS-2)
"OPEN"

#7452 SCHEMATIC
1542 S.F. BUILD-OUT