


UNOBSTRUCTED CEILING
HEIGHT 9 FEET - 4 INCHES
AT LEFT AND RIGHT SIDE OF
BUILDING

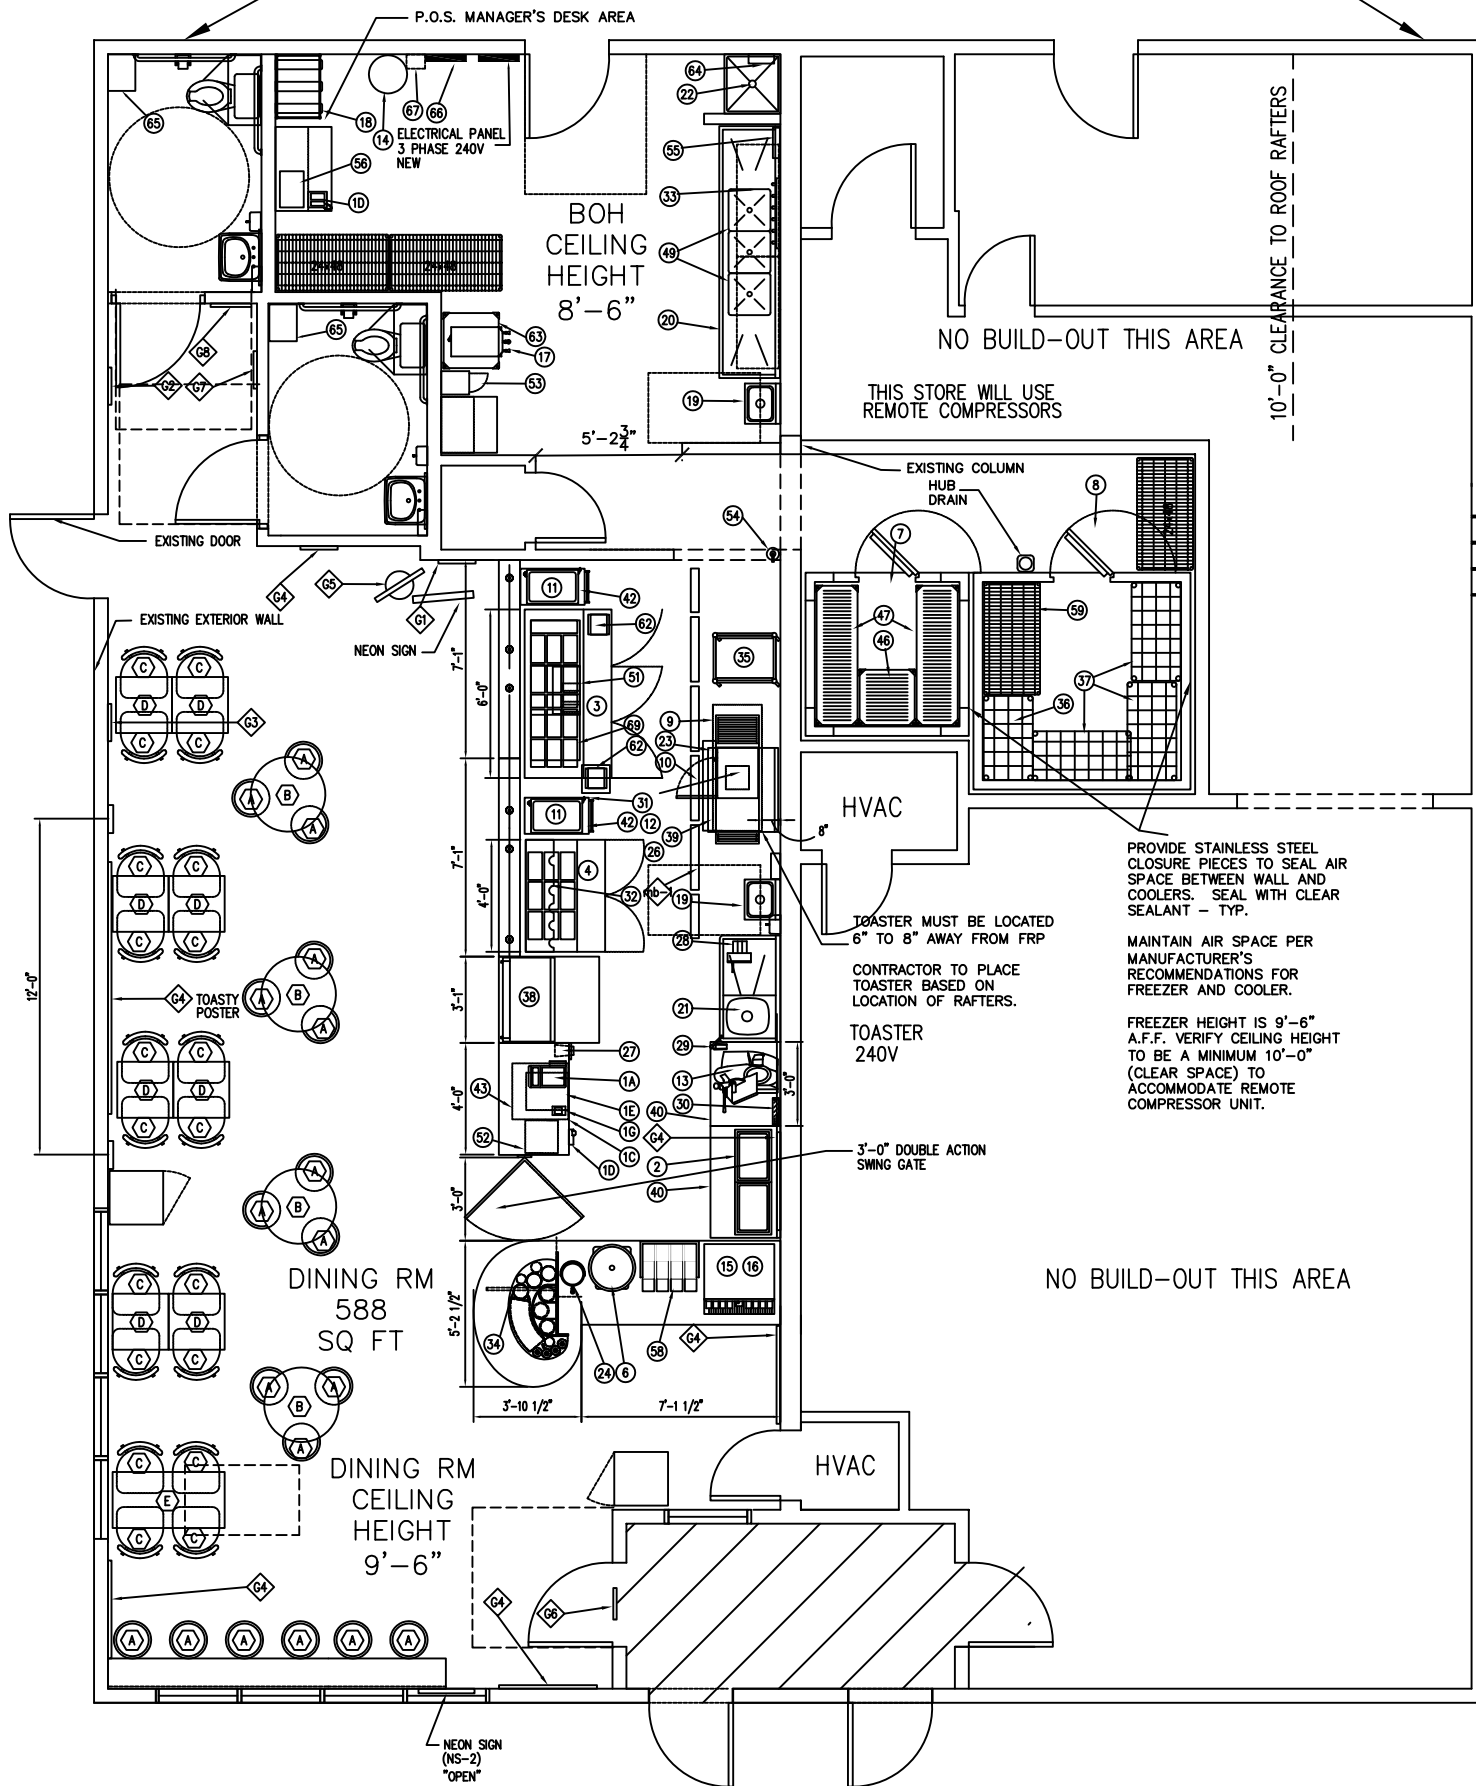

P.O.S. MANAGER'S DESK AREA

BOH
CEILING
HEIGHT
8'-6"

NO BUILD-OUT THIS AREA

THIS STORE WILL USE
REMOTE COMPRESSORS

10'-0" CLEARANCE TO ROOF RAFTERS

EXISTING COLUMN
HUB
DRAIN

HVAC

PROVIDE STAINLESS STEEL
CLOSURE PIECES TO SEAL AIR
SPACE BETWEEN WALL AND
COOLERS. SEAL WITH CLEAR
SEALANT - TYP.

MAINTAIN AIR SPACE PER
MANUFACTURER'S
RECOMMENDATIONS FOR
FREEZER AND COOLER.

FREEZER HEIGHT IS 9'-6"
A.F.F. VERIFY CEILING HEIGHT
TO BE A MINIMUM 10'-0"
(CLEAR SPACE) TO
ACCOMMODATE REMOTE
COMPRESSOR UNIT.

TOASTER MUST BE LOCATED
6" TO 8" AWAY FROM FRP

CONTRACTOR TO PLACE
TOASTER BASED ON
LOCATION OF RAFTERS.

TOASTER
240V

3'-0" DOUBLE ACTION
SWING GATE

NO BUILD-OUT THIS AREA

DINING RM
588
SQ FT

DINING RM
CEILING
HEIGHT
9'-6"

HVAC

NEON SIGN
(NS-2)
"OPEN"

#7452 SCHEMATIC
1542 S.F. BUILD-OUT