

# OPTION 1

7'-6"

10'-11"

21'-11"

SEWER C.O. MANHOLE

DRIVE-UP SERVICE WINDOW

2' X 7' NARROW-STILE ALUM. DOOR

EXTERIOR PLANTER

FABRICATE A DOOR STOPPER.


7'-2"

GAS METER


3' X 7' NARROW-STILE ALUM. DOOR

3' X 7' NARROW-STILE ALUM. DOOR

FIXED GLASS "STOREFRONT" FRAMING SYSTEM ABOVE TO 44" WALL - EXTENDING TO CEILING / SOFFIT LEVEL @ 9'-2" AFC

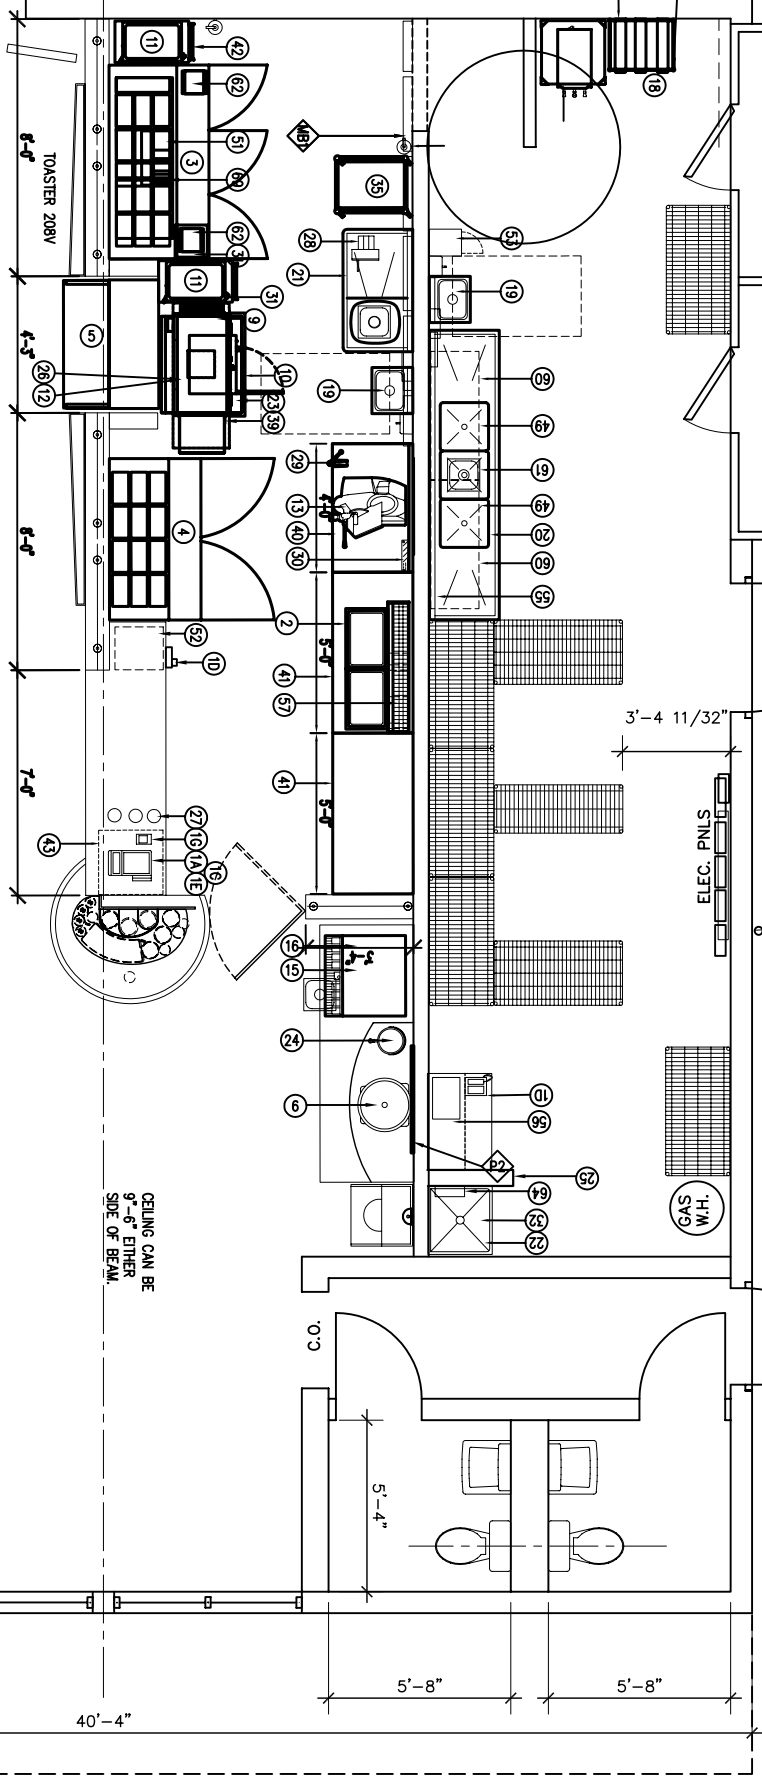

CEILING CAN BE 9'-6" EITHER SIDE OF BEAM

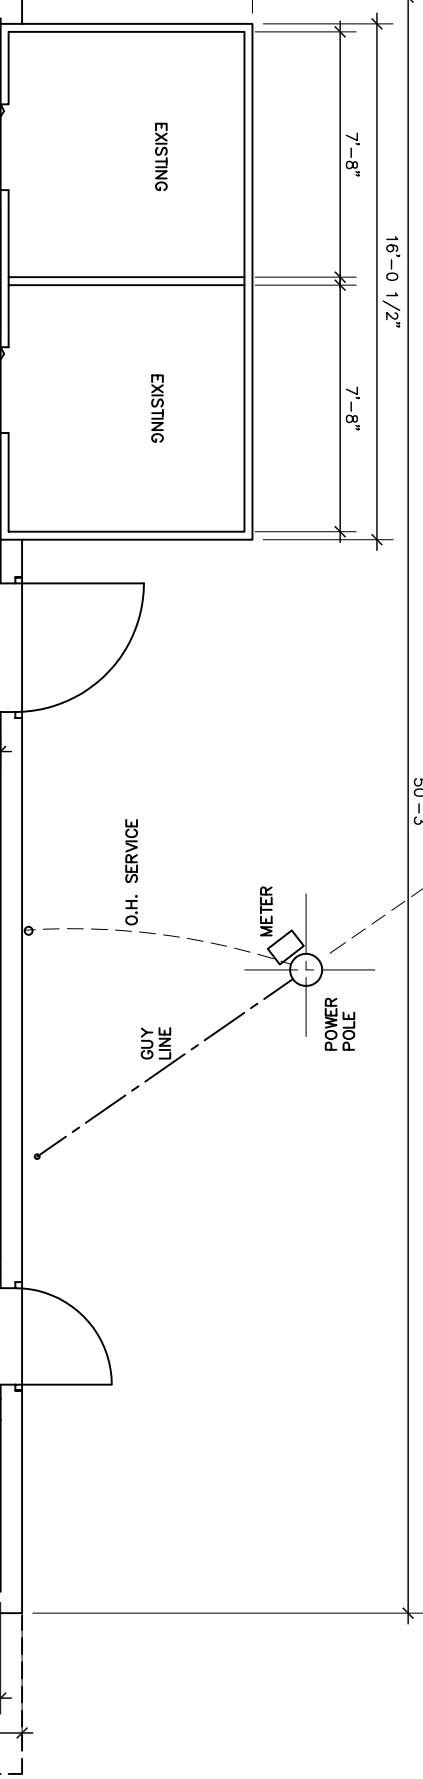

50'-3"

50'-3"

1'-1"

4'-8"

40'-4"

5'-8"

5'-8"

5'-4"

3'-4 11/32"

ELEC. PNLS

O.H. SERVICE

GUY LINE

METER

POWER POLE

GAS W.H.

C.O.

TOASTER 208V

EXISTING

EXISTING






















