


1 WATER & GAS PLAN
SCALE: 1/4"=1'-0"

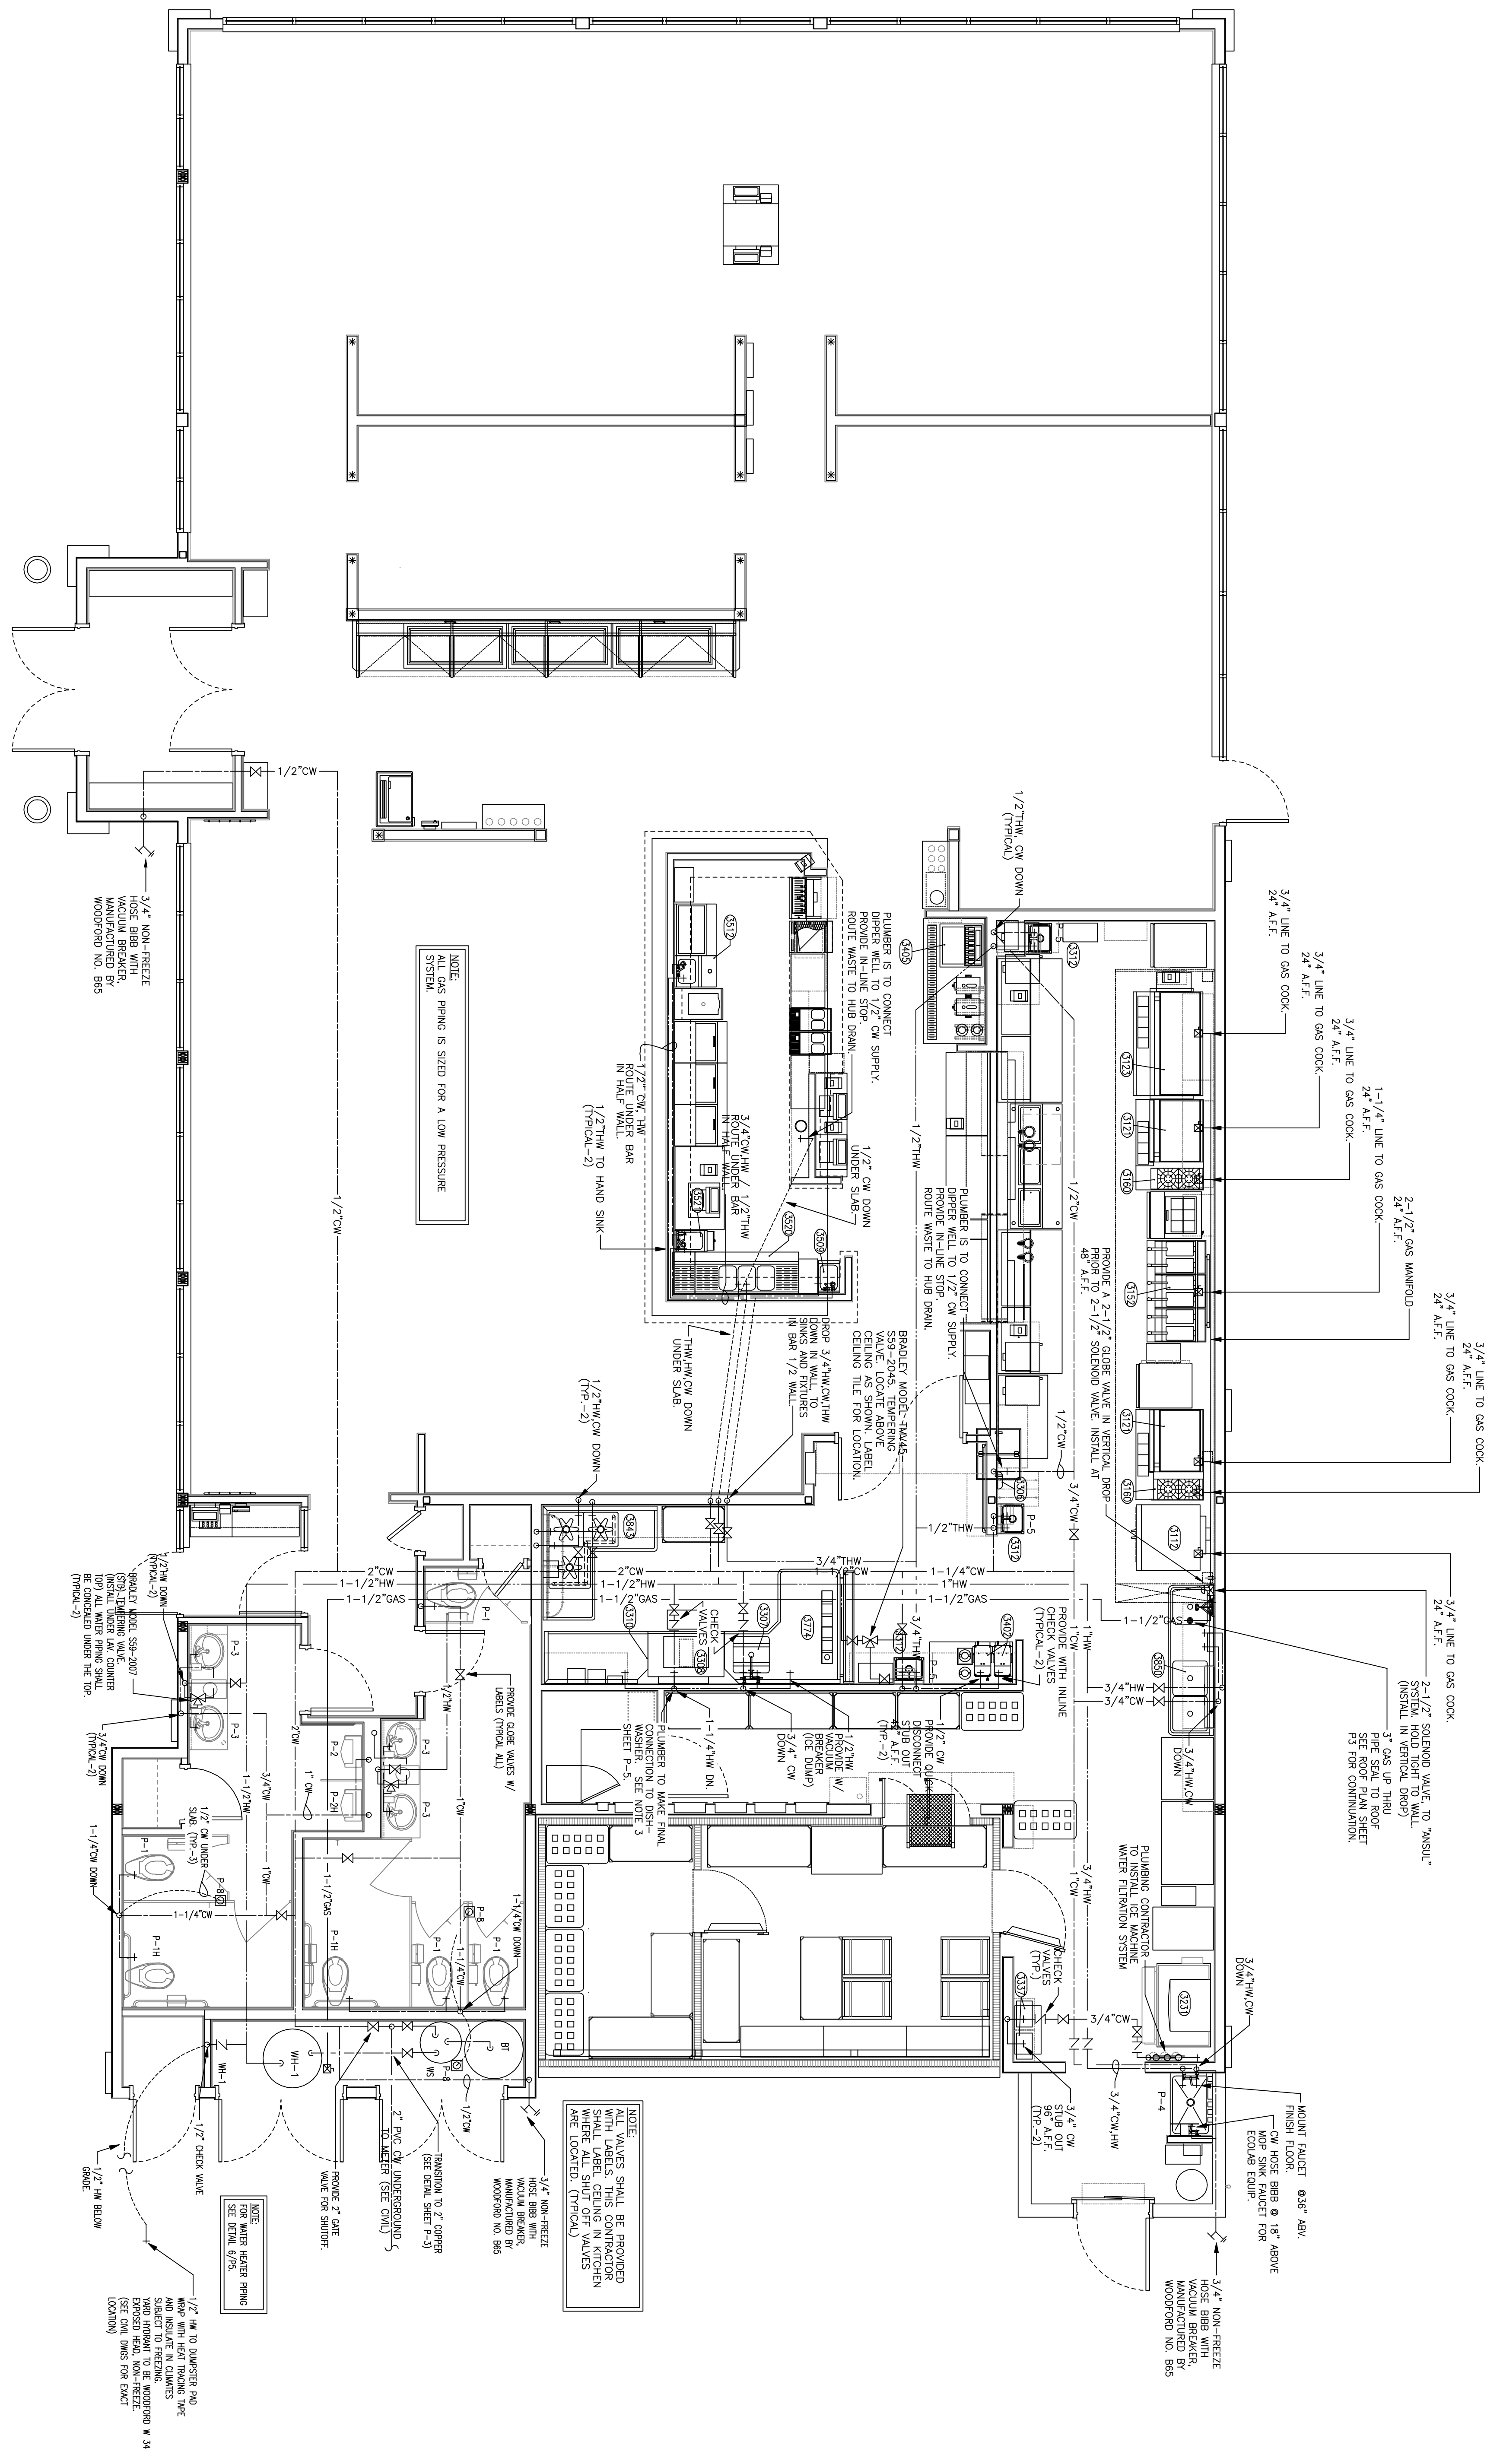

NOTE:
ALL GAS PIPING IS SIZED FOR A LOW PRESSURE SYSTEM.

NOTE:
ALL VALVES SHALL BE PROVIDED WITH LABELS AND SHUT OFF VALVES ARE LOCATED (TYPICAL).

NOTE:
FOR WATER HEATER PIPING AND INSULATE IN CLOSETS AND HIDEWAYS TO BE WOODWORKED W/ 3/4\"/>

K&A PROJECT NUMBER	RT0522
ISSUE FOR CONSTRUCTION	JULY 22, 2005
CHECKED BY	AS NOTED
SHEET NUMBER	P-1

PLUMBING WATER & GAS PLAN

RUBY TUESDAY # 47

1-10E SERVICE ROAD at TYLER DRIVE (1-10 at COURSE CENTER) SLIDELL

SEAL

Kurzynske


MARY KURZYNSKE
License No. 28957

LOUISIANA 02/9/05

ENGINEER

Kurzynske & Associates

825 Third Avenue, South
Nashville, Tennessee
(615) 255-5203

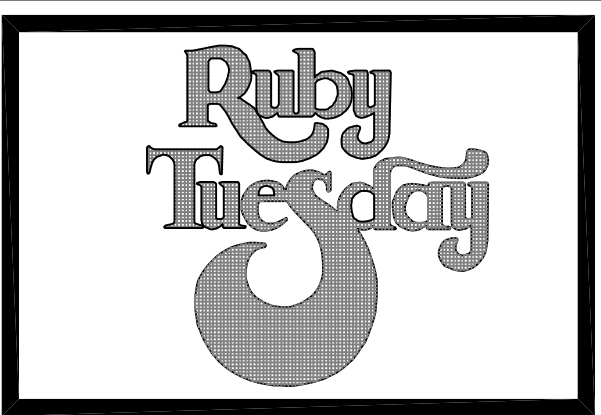

MARK	REVISION	DATE
1	ISSUE FOR CONSTRUCTION	07/20/05