



- LEGEND**
- 1 HR. RATED CONST. DEMISE TO ROOF DECK
 - VAULT CONSTRUCTION
 - CEILING SYSTEM: SEE SHT 5-3 DETAIL "N"
 - WD. STD. & GRP. BD. PARTITION
 - 4" FACE BRICK

MATERIALS AND CONSTRUCTION SIMILAR TO SECTION E & F, SHT. 5-3

NOTE: FOR CONTROL JOINT DETAIL SEE SHT 5-3

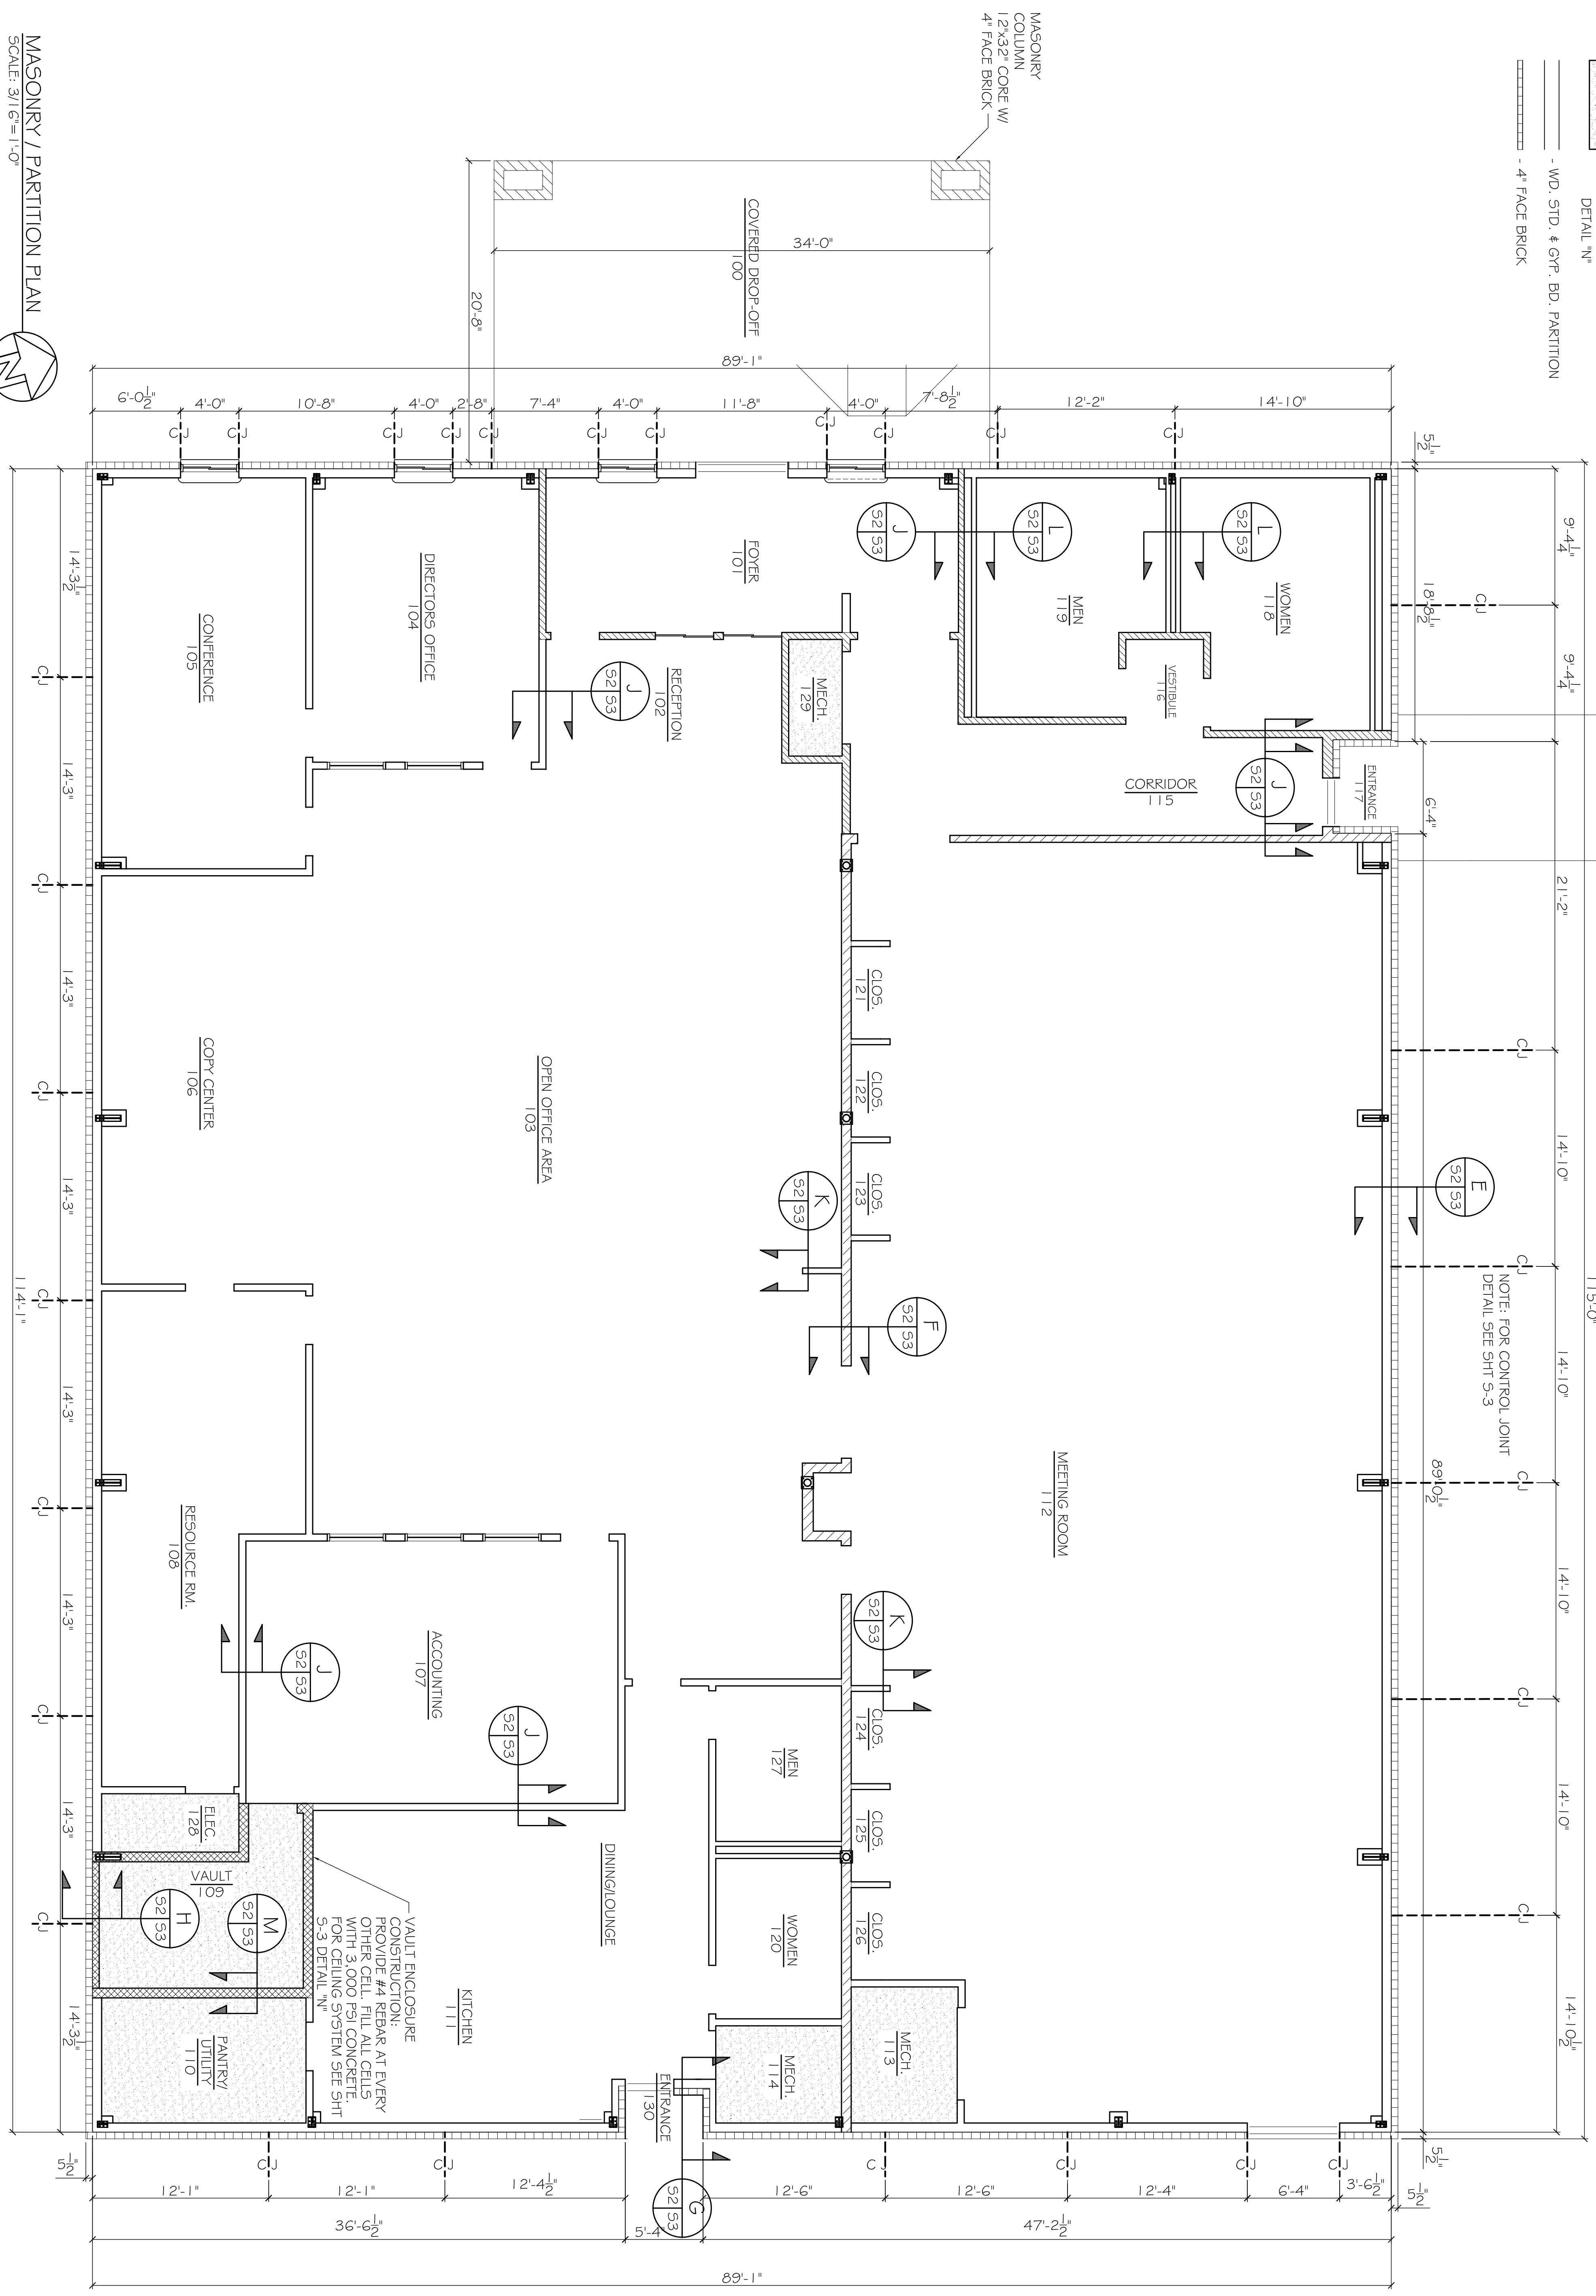

MASONRY / PARTITION PLAN
SCALE: 3/16"=1'-0"

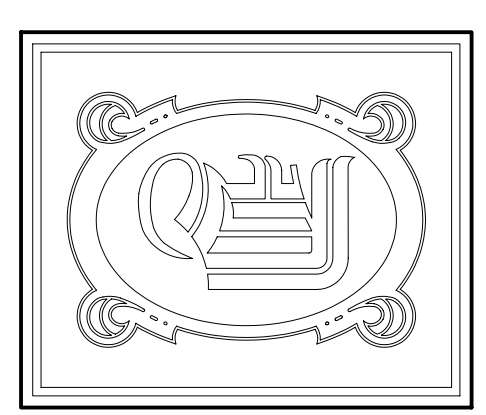

DAMMON ENGINEERING, INC.
 CHIEF ENGINEER
 EMMETT DAMMON, P.E.
 CHIEF ARCHITECT
 ROBERT WILTSE

1095 FLORIDA AVENUE
 SLIDELL, LA, 70458
 OFFICE: 985-649-5632
 FAX: 985-641-5950
 WEBSITE:
 WWW.DAMMONENGINEERING.COM
 EMAIL:
 DAMMONENG@Bellsouth.net

ARCHITECTURE
 ENGINEERING
 STUDIES
 PLANNING
 INVESTIGATION
 EXPERT WITNESSES

NEW OFFICE
 COMPLEX

CHILD DEVELOPMENT
 COUNCIL OF
 ACADIANA, INC.
 OPELOUSAS, LA

MASONRY /
 PARTITION PLAN

REV: 12-7-09 CONST.

SCALE: AS NOTED

JOB#: 2030

DATE: 10-19-09

SHEET 8

5-2

OF 26