


KITCHEN PLAN

ONE HALF INCH EQUALS ONE FOOT

CONSTRUCTION DETAILS SIMILIAR TO MILLWORK - SHT. 6

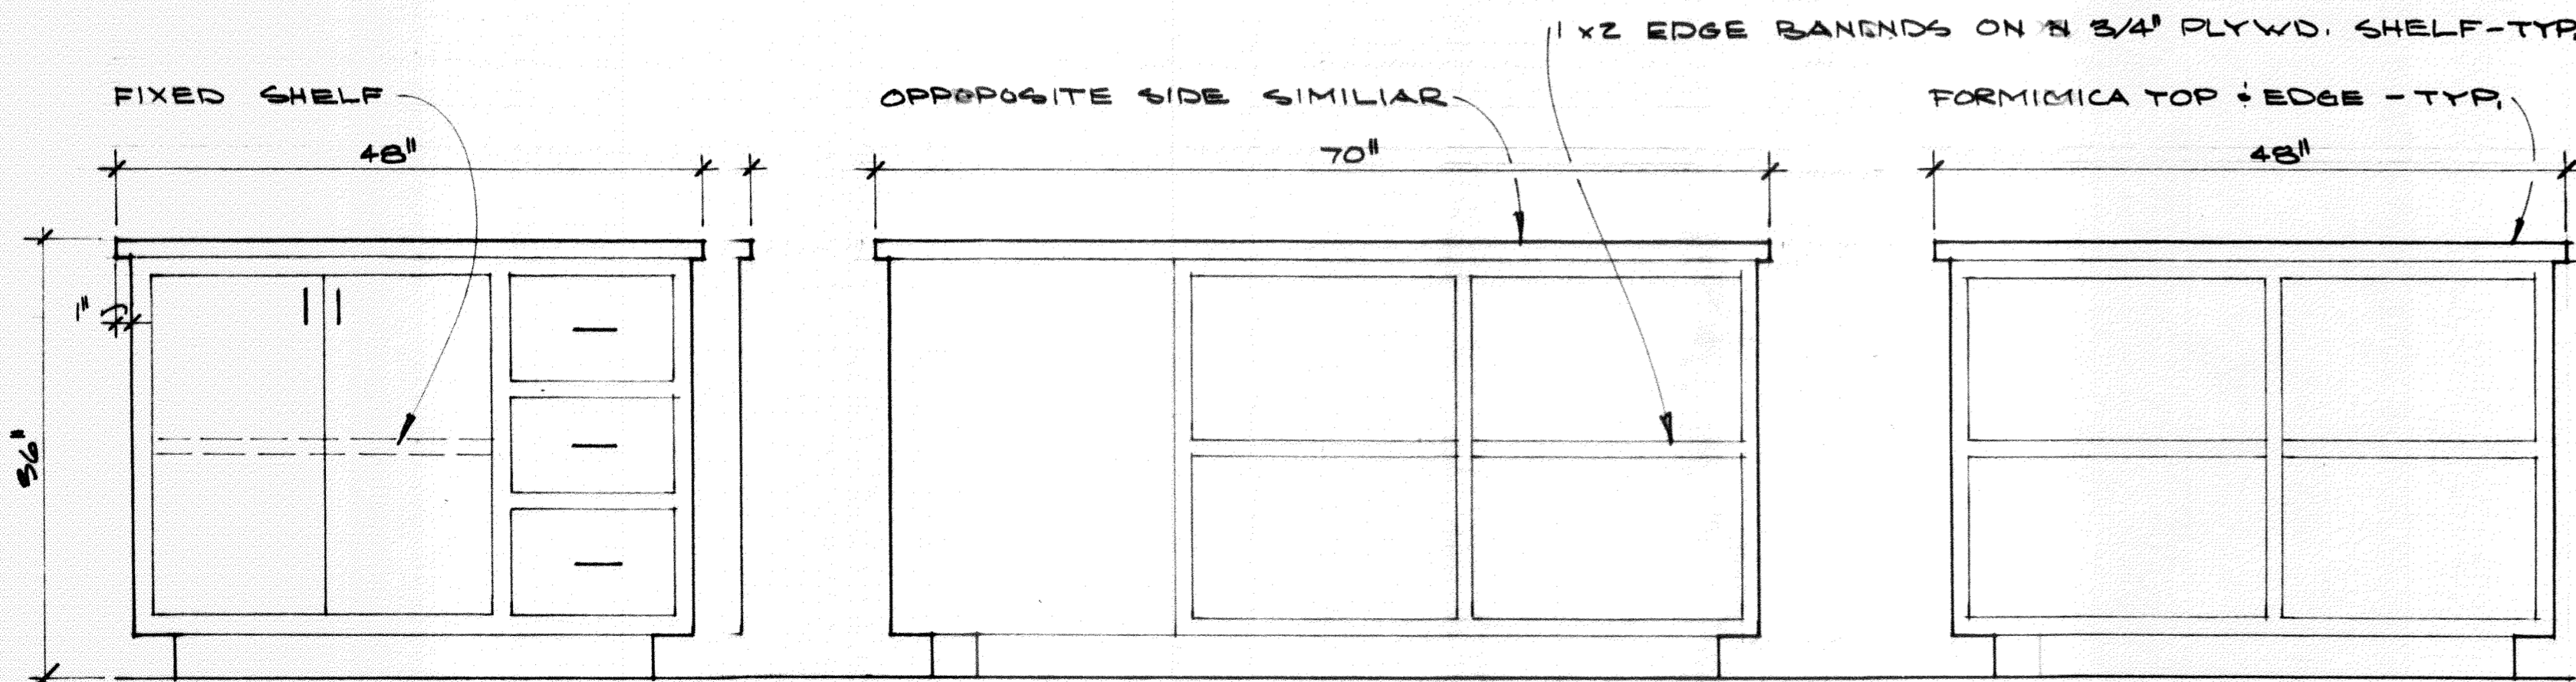

WORK ISLAND MILLWORK UNIT

ONE INCH EQUALS ONE FOOT

FOOD SERVICE EQUIPMENT

- 1 RANGE: SOUTHW BEND MODEL 300, 6 BURNER/OVEN UNIT, N.I.C. PROVIDE 3/4" GAS ROUGH-IN. 36 1/2" w. x 32 1/2" d. x 56 1/2" h.
- 2 CONVECTION OVEN: VULCAN MODEL 68 - 2 SM. N.I.C. PROVIDE 115v./1/60 CONNECTION TO 1/2 hp. / 8.4 amp MOTOR + 3/4" GAS ROUGH-IN @ 24" AFF. 40" w. x 36" d. x 60" h.
- 3 WORK ISLAND: 60" x 36" FORMICA TOP UNIT CONST. AS PER DETAIL. PROVIDE 2 OUTLETS & CONNECTED TO BMT ROUGH-IN.
- 4 WORK TABLE: 60" x 30" STAINLESS STEEL, N.I.C.
- 5 TACK BOARD: 48" x 60" + 48" x 48", SEE SPECS.
- 6 DESK: 26 1/2" d. x 42" w., N.I.C.
- 7 FILE CABINET: N.I.C.
- 8 CABINET: 26" d. x 60 1/2" w., N.I.C. PROVIDE NEW FORMICA TOP SURFACING ON UNIT PROVIDED BY OWNER.
- 9 TRIPLE COMPARTMENT SINK w/ 2 DRAINS: ELKAY OR EQ. 14 GAUGE TYPE 302 STAINLESS STEEL w/ FINISH w/ 1/2" ROLLED EDGES. PUNCHED FOR FAUCETS w/ LEVER HANDLE. DRAIN, ON ADJ. FEET. ALL L. W/ ELDED CONST. w/ 1/4" COVDED RADIUS CORNERS. SINK TO BEAR NSF SEALANT. PROVIDE 1 1/2" CONT. WASTE w/ P-TRAP BETWEEN DRAINS. PROVIDE 2 FIRST QUALITY SUPPLY FITTINGS. w/ SWING SPOUT, CHICAGO OR EQ. 14" w. w/ 1 1/2" 3-18" SINK COMPARTMENTS + 2 - 20" DRAINBOARDS.
- 10 PRE-RINSE SINK + DISHWASHER w/ BOOSTER: 48" w. x 30 3/4" d. N.I.C. CONTRACTOR TO INSTALL UNIT PROVIDED BY OWNER. DISHWASHER 115v./1/60, 6.9 amp. BOOSTER 20 1/2" h. x 13" w. x 27" d., DEDICATED BREAKER 2 - 240v./1/60, 38 amp.
- 11 WORK TABLE: 24" x 48" STAINLESS STEEL, N.I.C.
- 12 MILK COOLER: N.I.C., PROVIDE OUTLET AS SHOWN, 115v./1/60, 4.6 amp.
- 13 BASE + WALL CABINET: N.I.C. PROVIDE NEW FORMICA TOP ON UNIT PROVIDED BY OWNER, INSTALL UNITS + PROPERLY ANCHOR TO BLDG.
- 14 MOBILE HOT FOOD UNIT: N.I.C., PROVIDE OUTLET AS SHOWN, 115v./1/60, 1500 WATTS.
- 15 FROZEN FOOD CABINET: HOBART MODEL 46F-2, 54" w. w., N.I.C. PROVIDE OUTLET 115v./1/60, 1137 WATTS, 12.0 amp.
- 16 FREEZER: 27" w., N.I.C. PROVIDE OUTLET 115v./1/60, 7.7.9 amp.
- 17 REFRIGERATOR / FREEZER: 54" w., N.I.C. PROVIDE OUTLET 115v./1/60, 450 WATTS.
- 18 REFRIGERATOR: 27" w., N.I.C. PROVIDE OUTLET 115v./1/60, 7.5 amp.
- 19 BASE + WALL CABINET: 118 1/2" w. N.I.C. REMOVE DOORS ON WALL SIDE, EXTEND TOP AS SHOWN + PROVIDE NEW FORMICA TOP SURFACING ON UNIT PROVIDED BY OWNER. INSTALL UNITS + PROPERLY ANCHOR TO BLDG.
- 20 KITCHEN VENT HOOD: CAPTIVE AIR MODEL SW w/ 90% MAKE-UP AIR, PRE-WIRED w/ ANSUL R-102 FIRE SUPPRESSION SYSTEM. SUB-CONT. TO PROVIDE COMPLETE OPERATING SYSTEM, TEST + DEMONSTRATE TO OWNER. EXHAUST PAN TO BE 2000 CFM, 3/4 hp., 230v./1/60, 1 WALL MTD. w/ WALL MTD. INTAKE GRILLE, STAINLESS STEEL FIRE GUARD + FILTERS TO BE REMOVABLE FOR CLEANING. CO-ORD. w/ GEN. CONT. FOR INSTALLATION, ANCHORING, ROUTING OF DUCTWORK, ETC. LOCATE MANUAL PULL STATION AS PER PLAN. PROVIDE MECHANICAL GAS VALVE SHUTOFF TO APPLIANCES. SUB-CONT. TO COMPLETE INSTALLATION CERTIFICATE TO OWNER, INSURANCE CO. AND STATE FIRE + MARSHALL SYSTEM TO BE INST. IN ACCORD. w/ U.L.A.A. RATING + FIRE PREVENTION BUREAU, FILE MAINTENANCE CONTRACT AS PER REQ.
- 21 FLOOR MIXER: 24" w., N.I.C. PROVIDE OUTLET 115v./1/60, 8.4 amp.
- 22 FOOD PROCESSOR: ROBOT COUPE MODEL R-2, N.I.C. PROVIDE OUTLET 115v./1/60, 7.0 amp. 14 1/2" w. x 8" d. x 17 1/4" h.
- 23 TOASTER: 15" w. x 23" d. x 17" h., N.I.C. PROVIDE OUTLET 240v./1/60, 7.6 amp.
- 24 AIR CURTAIN: GREENHECK MODEL 36C, 115v./1/60, 1/2 hp.
- 25 HANDWASH SINK: KOHLER K-2030, 20" x 18" VITREOUS CHINA WALL MTD. w/ JOGAM ARM CONCEALED ARM, FLOOR ANCHORED CARRIER. PROVIDE K-7715 LAVATORY DRAIN w/ PERF. GRATE + 1 1/2" TAILPIECE. P-P-TRAP w/ CLEAN-OUT. 3/8" ANGLE + SUPPLY. PROVIDE K-9610 SOAP DISPENSER, K-K-113341 SUPPLY FITTING w/ 1/4" WRIST HANDLES.
- 26 PAPER TOWEL DISP. + WASTE RECEPT: BOBRICK B-3690903, 13" w. x 31 1/2" h. RECESSED 304 SATIN STAINLESS STEEL UNIT. RECESS - 3 3/8" d. x 11 1/2" w. x 29 1/2" h.
- 27 PROVIDE 18 GA. STAINLESS STEEL SHEET ANCHORED TO WALL, FROM BELOW STOVE TOP TO UNDERSIDE OF HOOD.

4.19.90

HEAD START CENTER AIRPORT RD. SLIDELL, LA  
 DAMMON ENGINEERING, INC. 1095 FLORIDA AVE. SLIDELL, LA 70458

