

**GENERAL NOTES**

THE LOCATIONS OF UNDERGROUND UTILITIES AS SHOWN HEREON ARE BASED ON ABOVEGROUND STRUCTURES AND RECORD DRAWINGS PROVIDED THE SURVEYOR. LOCATIONS OF UNDERGROUND UTILITIES OR STRUCTURES MAY VARY FROM LOCATIONS SHOWN HEREON. ADDITIONAL BURIED UTILITIES OR STRUCTURES MAY BE ENCOUNTERED. NO EXCAVATIONS WERE MADE DURING THE PROGRESS OF THIS SURVEY TO LOCATE BURIED UTILITIES OR STRUCTURES.

I HAVE CONSULTED THE FLOOD INSURANCE RATE MAPS AND FOUND THIS PROPERTY IS NOT IN A SPECIAL FLOOD HAZARD AREA.  
 F.I.R.M. COMMUNITY MAP NO. 220204-0010 C, DATED: 4/21/1999  
 FLOOD ZONE: X; BASE FLOOD ELEVATION: N/A



PUBLISHED B.M. = NAIL IN POWER POLE @ THE NORTHEASTER CORNER OF CONCRETE PARKING; TAG No. JVB 1102  
 EL. 17.32'

**LEGEND**

- ⊙ S — SEWER MANHOLE, SEWER LINE
- ⊙ W — WATER MANHOLE, WATER LINE
- ⊙ G — GAS MANHOLE, GAS LINE
- ⊙ T — TELE. MANHOLE, TELE. LINE
- ⊙ D — DRAIN MANHOLE, DRAIN LINE
- ⊙ I — DRAIN INLET, DRAIN LINE
- E T TV — POWER POLE / OVERHEAD LINES  
ELECTRIC, TELEPHONE, CABLE TV
- E T TV — ELEC. TOWER / OVERHEAD LINES
- ⊙ — CATCH BASIN
- ⊙ — LIGHT STANDARD
- ⊙ — TRAFFIC LIGHT
- ⊙ — TELE., ELEC., CATV PEDESTAL
- ⊙ — GAS, WATER, ELECTRIC METER
- ⊙ — GAS, WATER VALVE
- ⊙ — SEWER, DRAIN CLEANOUT
- ⊙ — FIRE HYDRANT
- ⊙ — GUY WIRE ANCHOR
- ⊙ — SIGN
- ⊙ — PYLON
- ⊙ — MAILBOX
- ⊙ — TREE
- ⊙ — SHRUB
- ⊙ — FENCE

**TREE LEGEND**

- C = CYPRESS
- M = MAPLE
- O = OAK
- P = PINE
- PR = PEAR

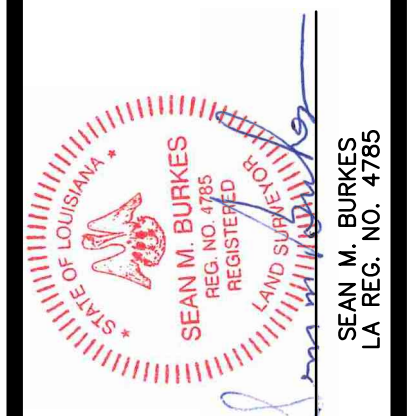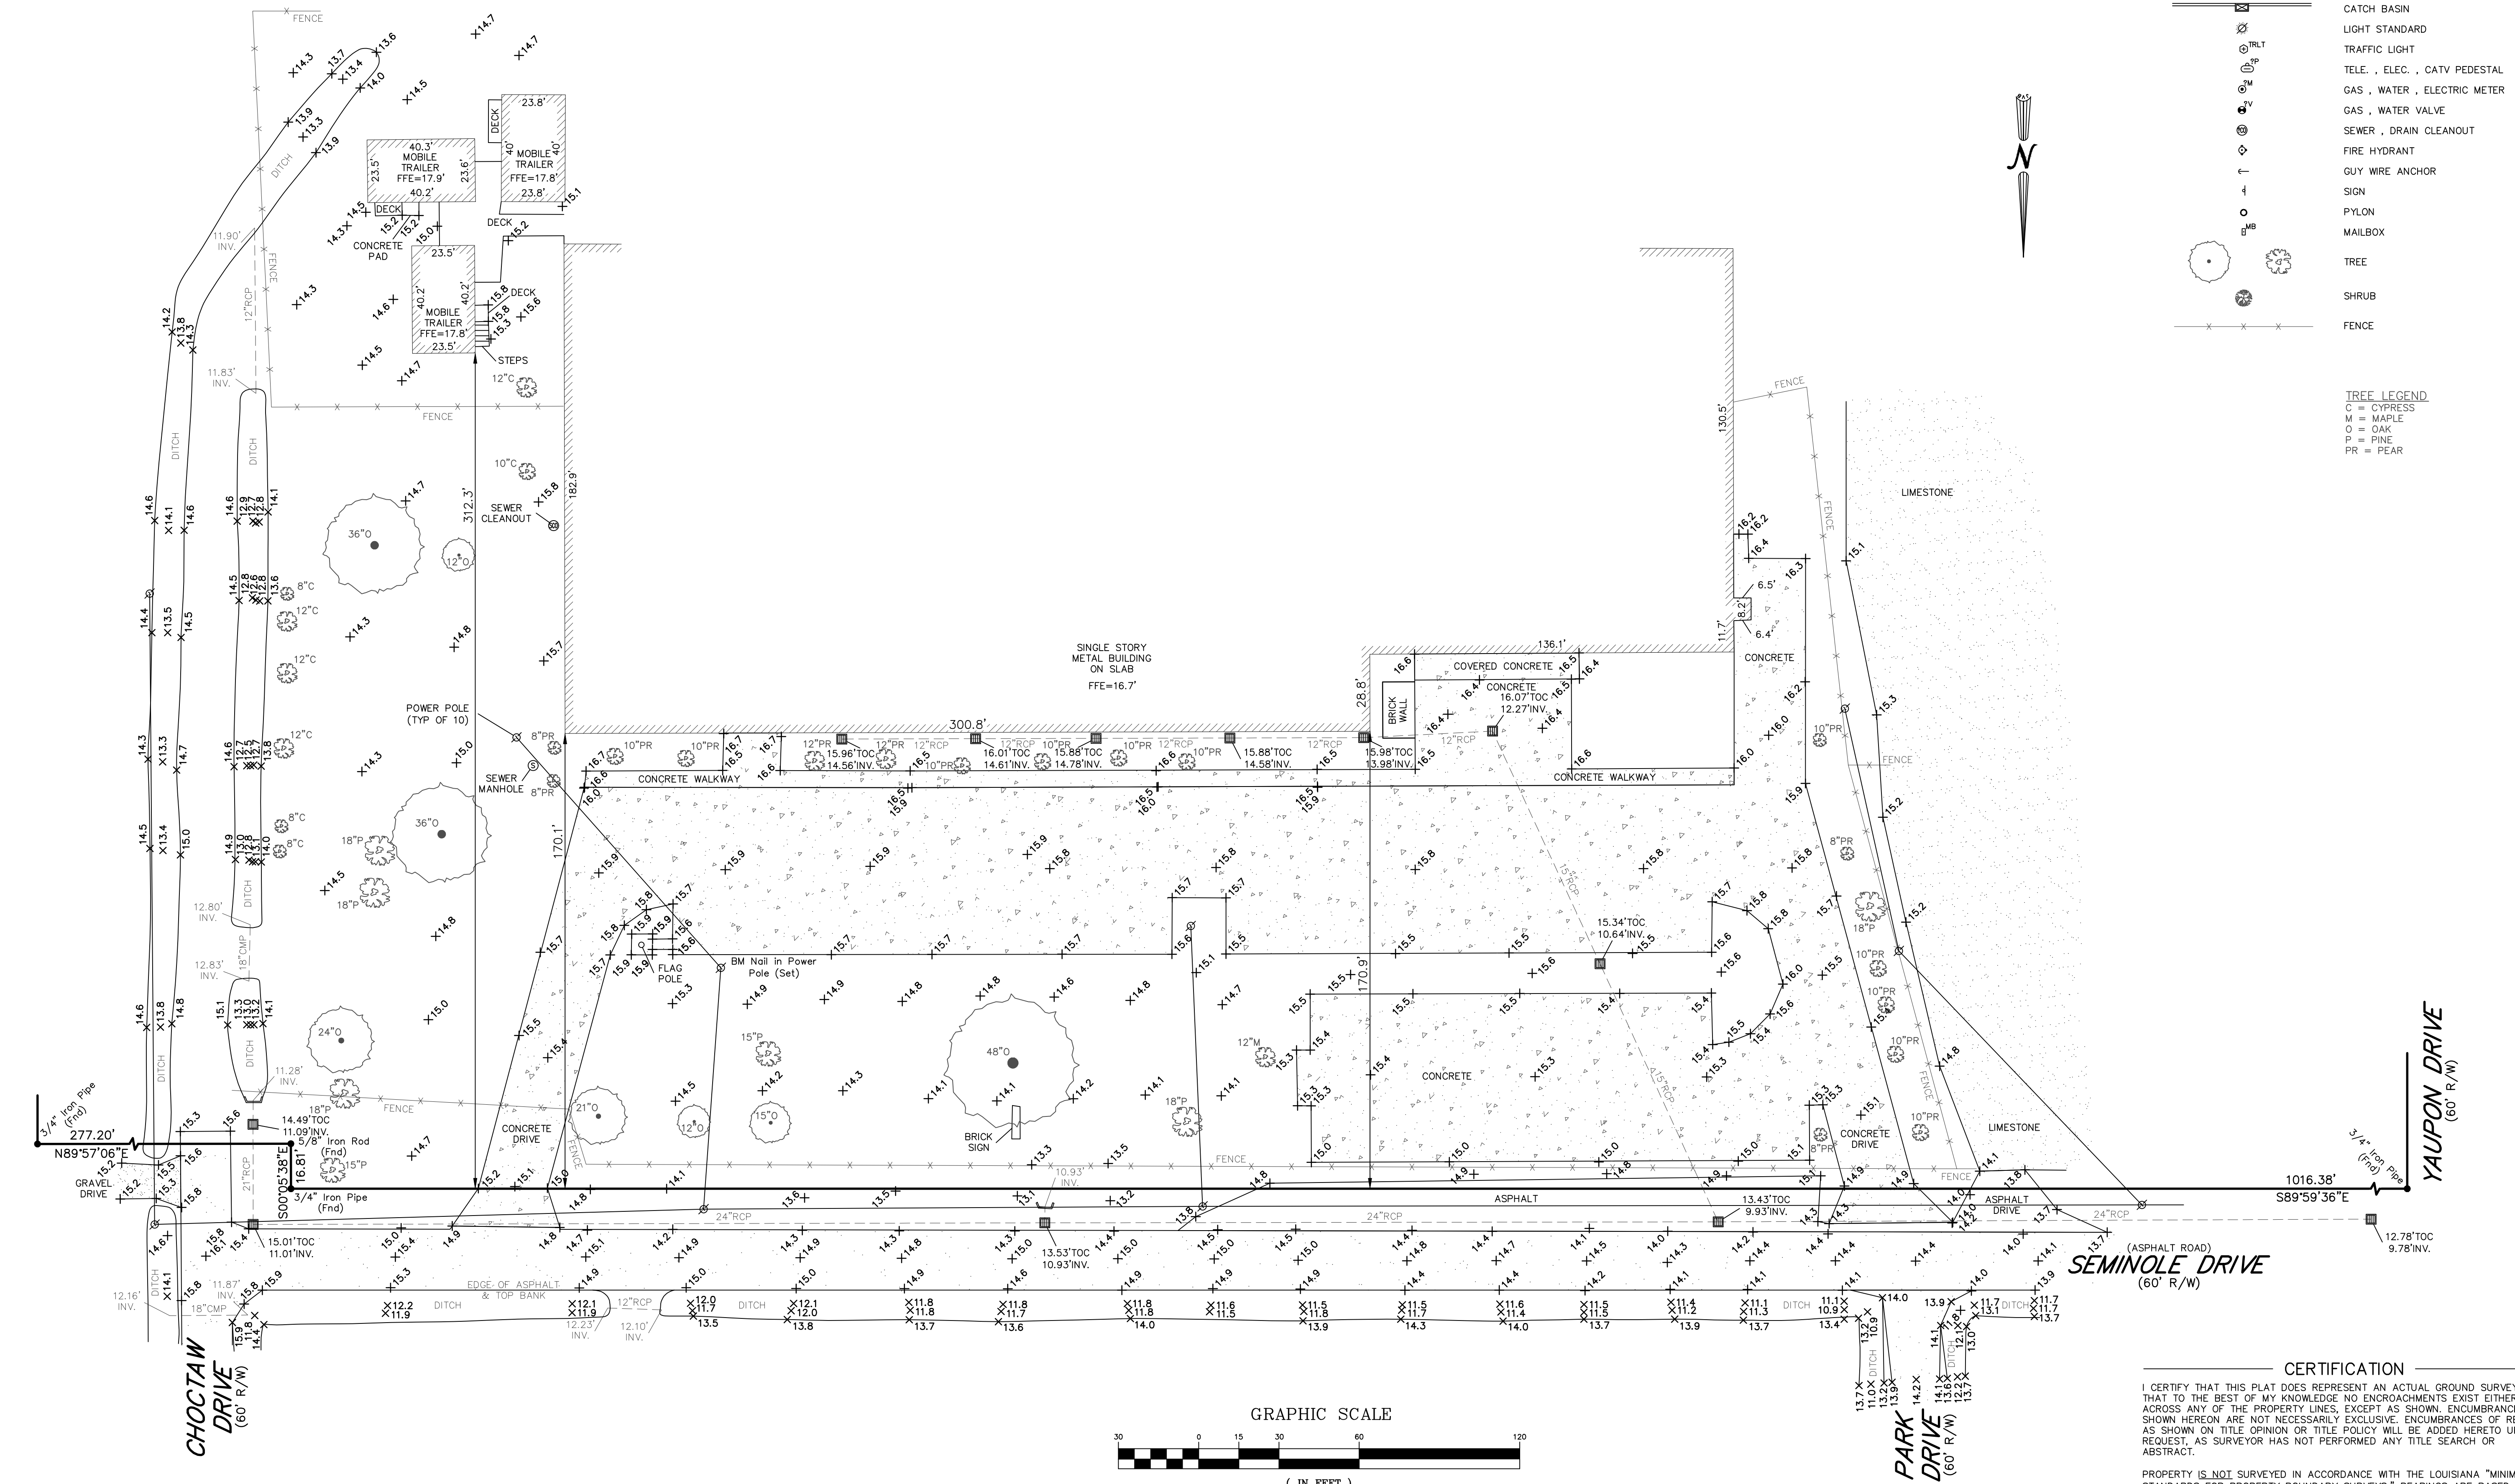

**J.V. Burkes & Associates, Inc.**  
 SURVEYING ENGINEERING ENVIRONMENTAL  
 1805 HWY. 190 EAST  
 Slidell, Louisiana 70665  
 E-mail: jvb@jvburkes.com  
 Phone: 855-649-0075 Fax: 855-649-0154  
 Mississippi Phone: 228-435-5900  
 LA REG. NO. 11530

NO.	DESCRIPTION	DATE	BY

PARTIAL TOPOGRAPHIC SURVEY OF  
 POPE JOHN PAUL HIGH SCHOOL  
 SECTION 12, T9S-R14E  
 ST. TAMMANY PARISH  
 LOUISIANA  
 ARCHDIOCESE OF NEW ORLEANS

SCALE: 1" = 30'	
DATE: 8/28/2007	
DRAWN BY: DLT	CHECKED BY: MD
DWG. NO. 20072203	
SHEET 1 OF 1	

**CERTIFICATION**  
 I CERTIFY THAT THIS PLAN DOES REPRESENT AN ACTUAL GROUND SURVEY AND THAT TO THE BEST OF MY KNOWLEDGE NO ENCROACHMENTS EXIST EITHER WAY ACROSS ANY OF THE PROPERTY LINES, EXCEPT AS SHOWN. ENCUMBRANCES SHOWN HEREON ARE NOT NECESSARILY EXCLUSIVE. ENCUMBRANCES OF RECORD AS SHOWN ON TITLE OPINION OR TITLE POLICY WILL BE ADDED HERETO UPON REQUEST, AS SURVEYOR HAS NOT PERFORMED ANY TITLE SEARCH OR ABSTRACT.  
 PROPERTY IS NOT SURVEYED IN ACCORDANCE WITH THE LOUISIANA "MINIMUM STANDARDS FOR PROPERTY BOUNDARY SURVEYS." BEARINGS ARE BASED ON RECORD BEARINGS UNLESS NOTED OTHERWISE.

