


1 First
1/16" = 1'-0"

| Door Schedule | | | | | | | | | | | | |
|---------------|-------|-----------------------------------|---------------------|------------------|---------|---------|-----------|-------|-----------------------------------|------|-----------|-------------------|
| Mark | Count | Family | Manufacturer | Model | Width | Height | Thickness | Level | Rough Width | Type | Type Mark | URL |
| 21 | 33 | Single-Flush Vision | By Others | | 3' - 0" | 7' - 0" | 0' - 2" | First | 36" x 84" | | 75 | |
| 20 | 15 | Single-Flush | By Others | | 3' - 0" | 7' - 0" | 0' - 2" | First | 36" x 84" | | 84 | |
| 22 | 17 | Double-Flush | | | 5' - 8" | 7' - 0" | 0' - 2" | First | 68" x 84" | | 94 | |
| 2 | 260 | Self Storage Door in wall L Blue | Janus International | Mini 650 Roll-Up | 8' - 8" | 7' - 0" | | First | Self Storage Door in wall L Blue | 4 | | www.janusintl.com |
| 4 | 28 | Self Storage Door in wall L Green | Janus International | Mini 650 Roll-Up | 8' - 8" | 8' - 0" | | First | Self Storage Door in wall L Green | 5 | | www.janusintl.com |
| 1 | 16 | Self Storage Door in wall Orange | Janus International | Mini 650 Roll-Up | 3' - 8" | 7' - 0" | | First | Self Storage Door in wall Orange | 6 | | www.janusintl.com |
| 3 | 2 | Self Storage Door in wall Violet | Janus International | Mini 650 Roll-Up | 6' - 8" | 8' - 0" | | First | Self Storage Door in wall Violet | 1 | | www.janusintl.com |

EGAD DESIGN GROUP
 483 VINE CREEK DRIVE
 ACWORTH, GEORGIA 30101
 (678) 919-7680 OFFICE
 (678) 919-7771 FAX

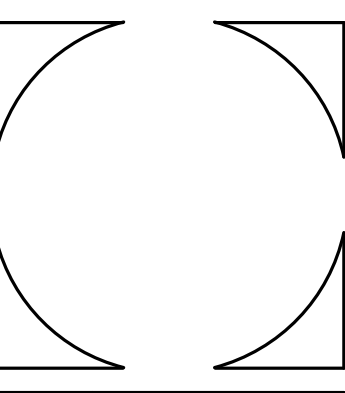

Proposed Storage Facility - PHASE I
 CLIENT: EGAD Customer
 PROJECT: Proposed Self Storage Facility
 Street Address:
 City, State & Zip

REVISIONS

| NO. | DATE | DESCRIPTION |
|-----|------|-------------|
| | | |

ISSUE DATE
01/30/06

JOB NO.
2006-106
 DESIGNED BY
WEB
 DRAWN BY
WEB
 CHECKED BY
Checker
 APPROVED BY
Approver
 SCALE
1/16" = 1'-0"
 DRAWING NO.
A.I.I