




17 ROOF DETAIL  
A1.06 SCALE: 1" = 1'-0"

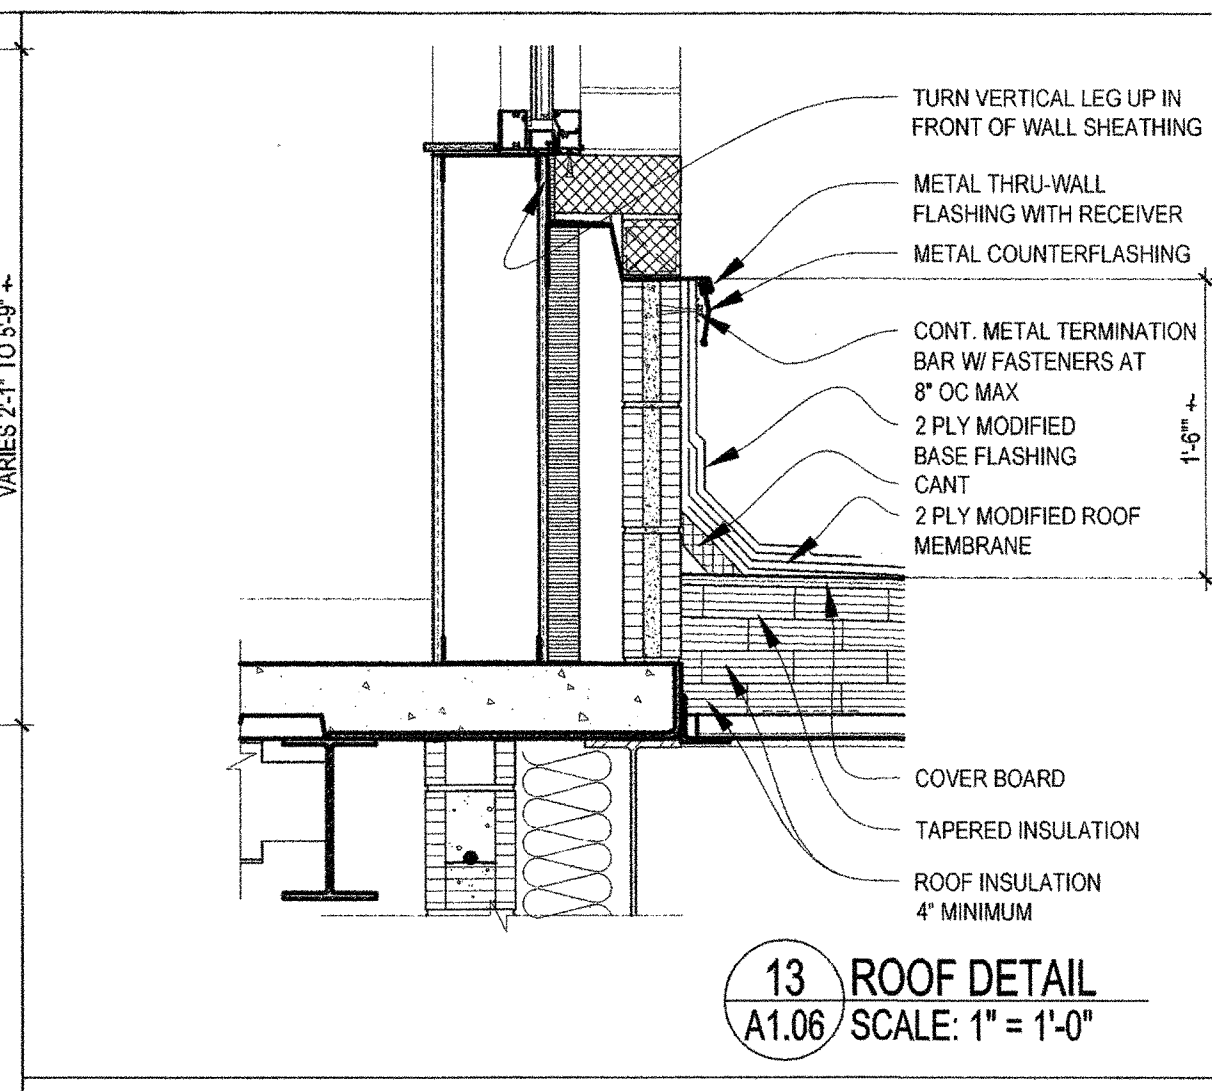


13 ROOF DETAIL  
A1.06 SCALE: 1" = 1'-0"

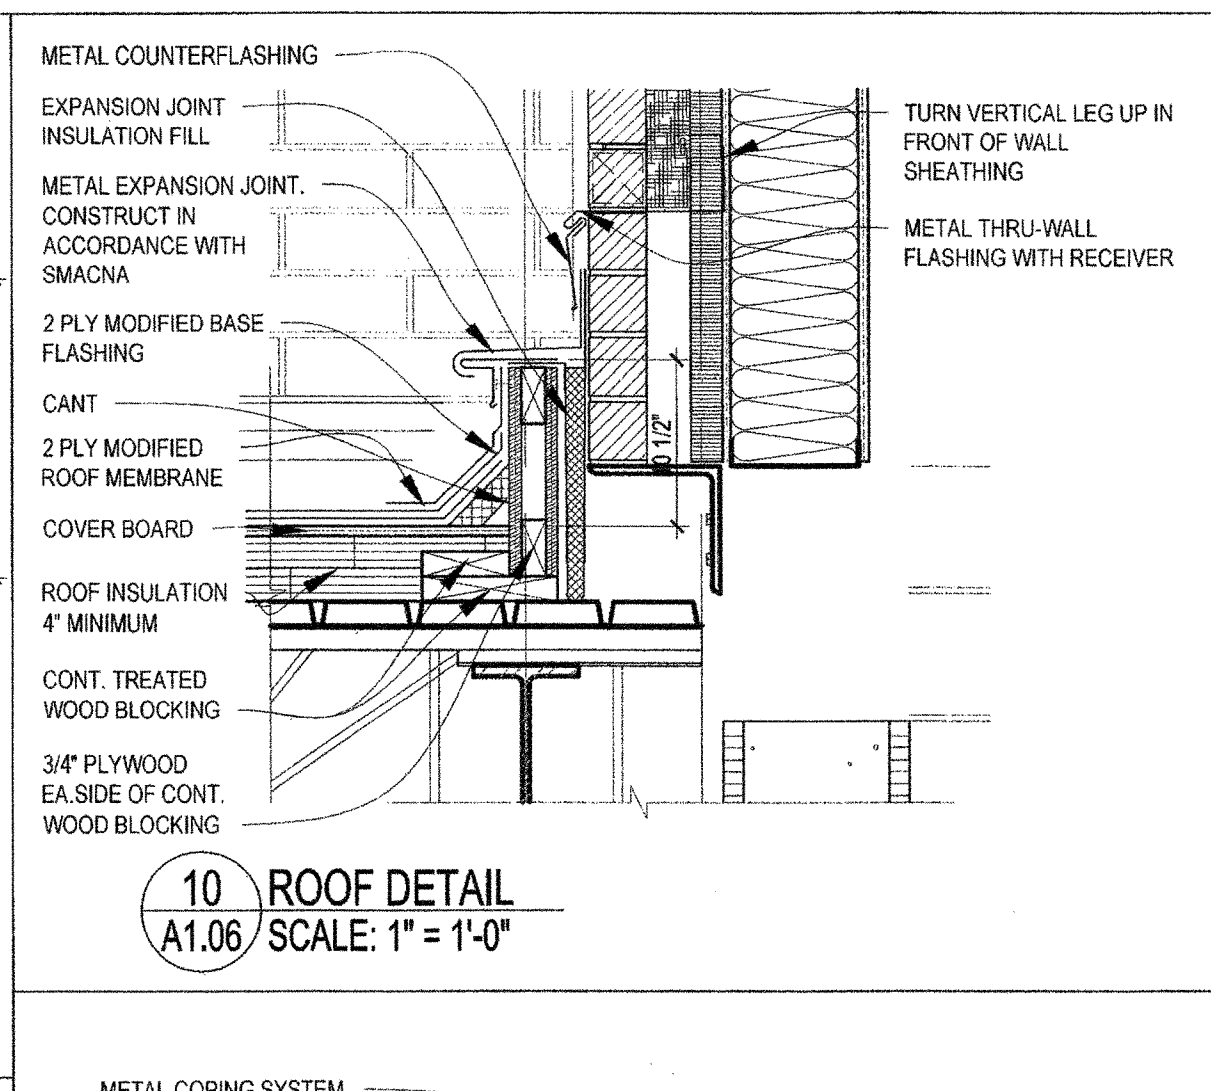


10 ROOF DETAIL  
A1.06 SCALE: 1" = 1'-0"

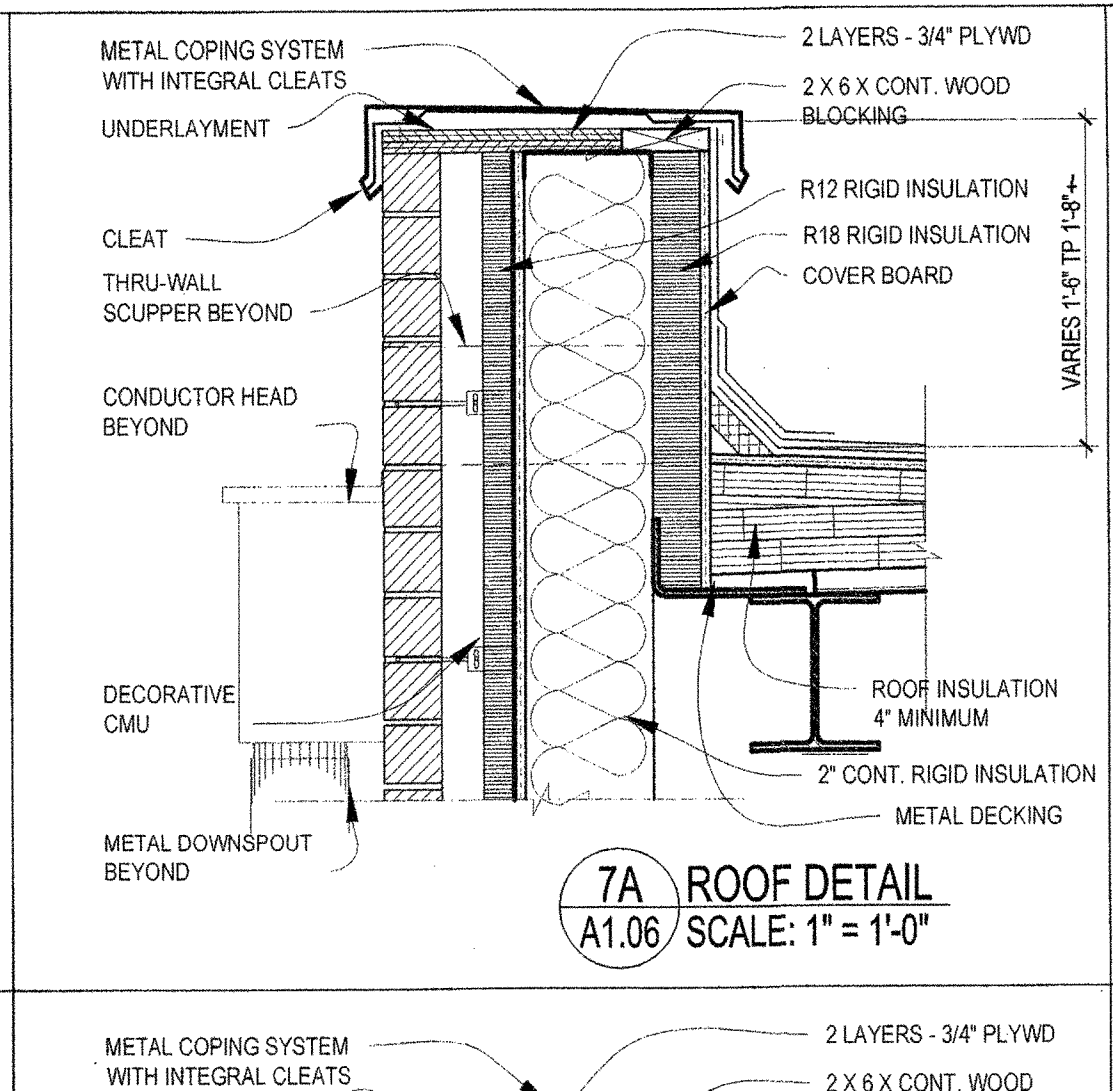


7A ROOF DETAIL  
A1.06 SCALE: 1" = 1'-0"

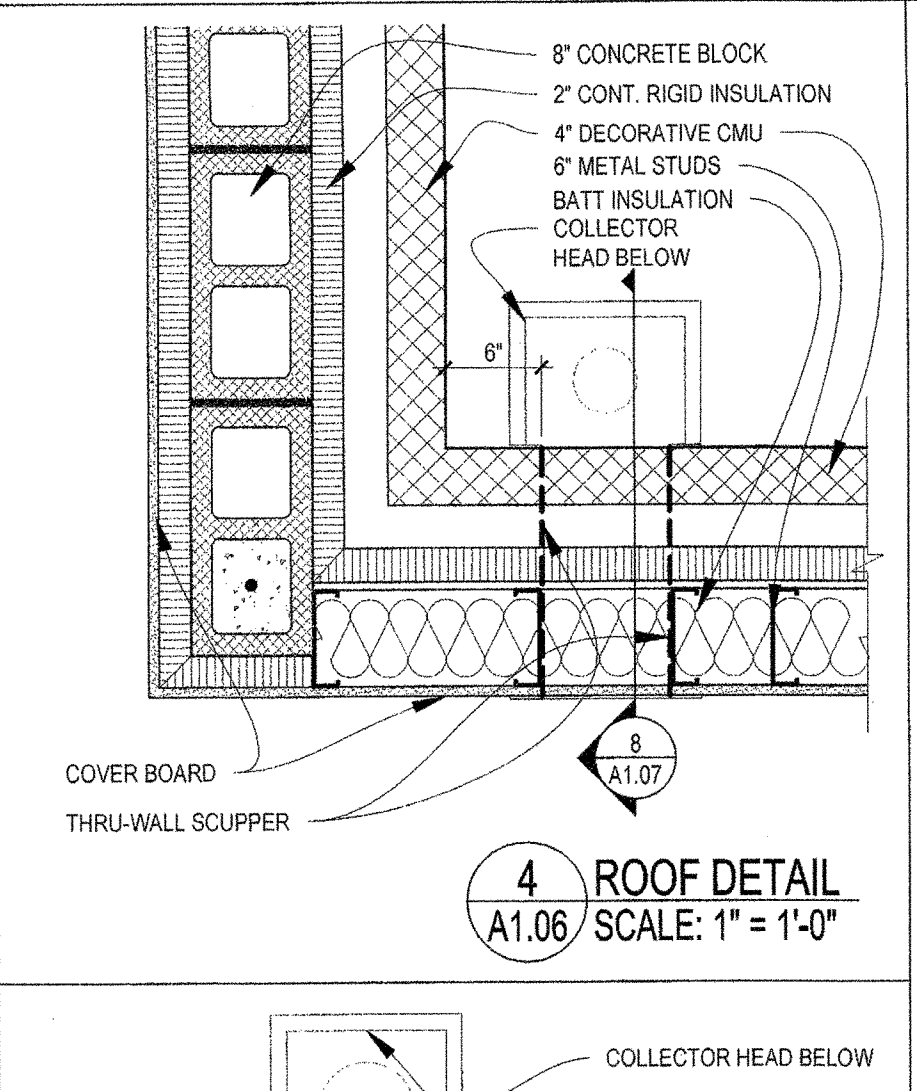


4 ROOF DETAIL  
A1.06 SCALE: 1" = 1'-0"

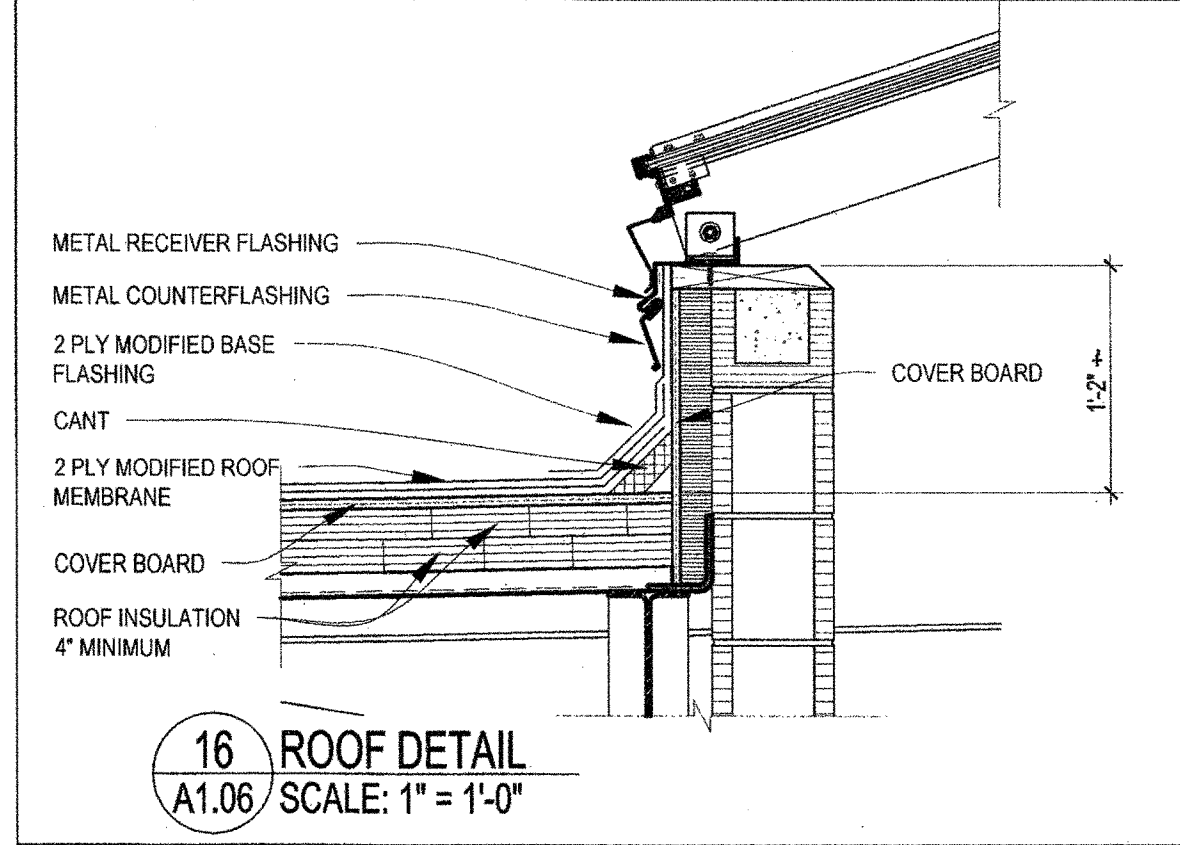


16 ROOF DETAIL  
A1.06 SCALE: 1" = 1'-0"

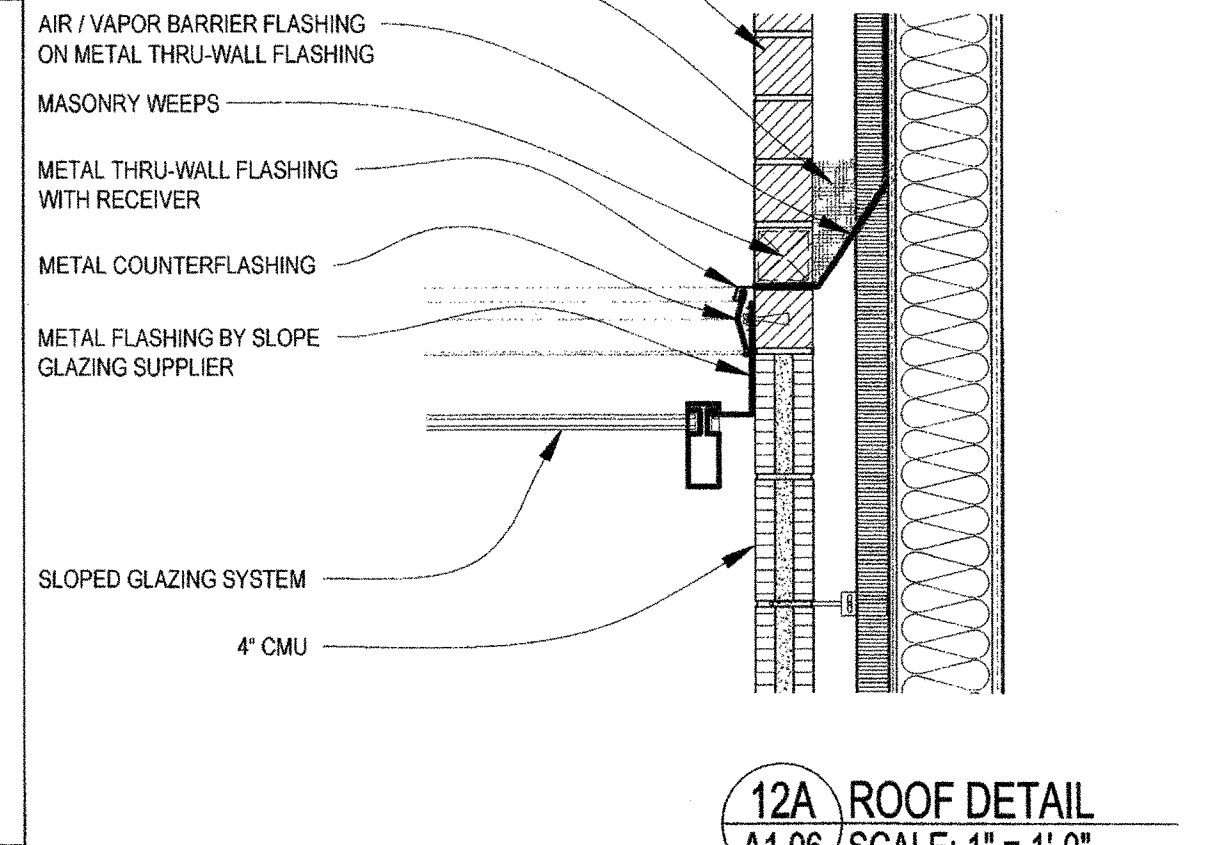


12A ROOF DETAIL  
A1.06 SCALE: 1" = 1'-0"

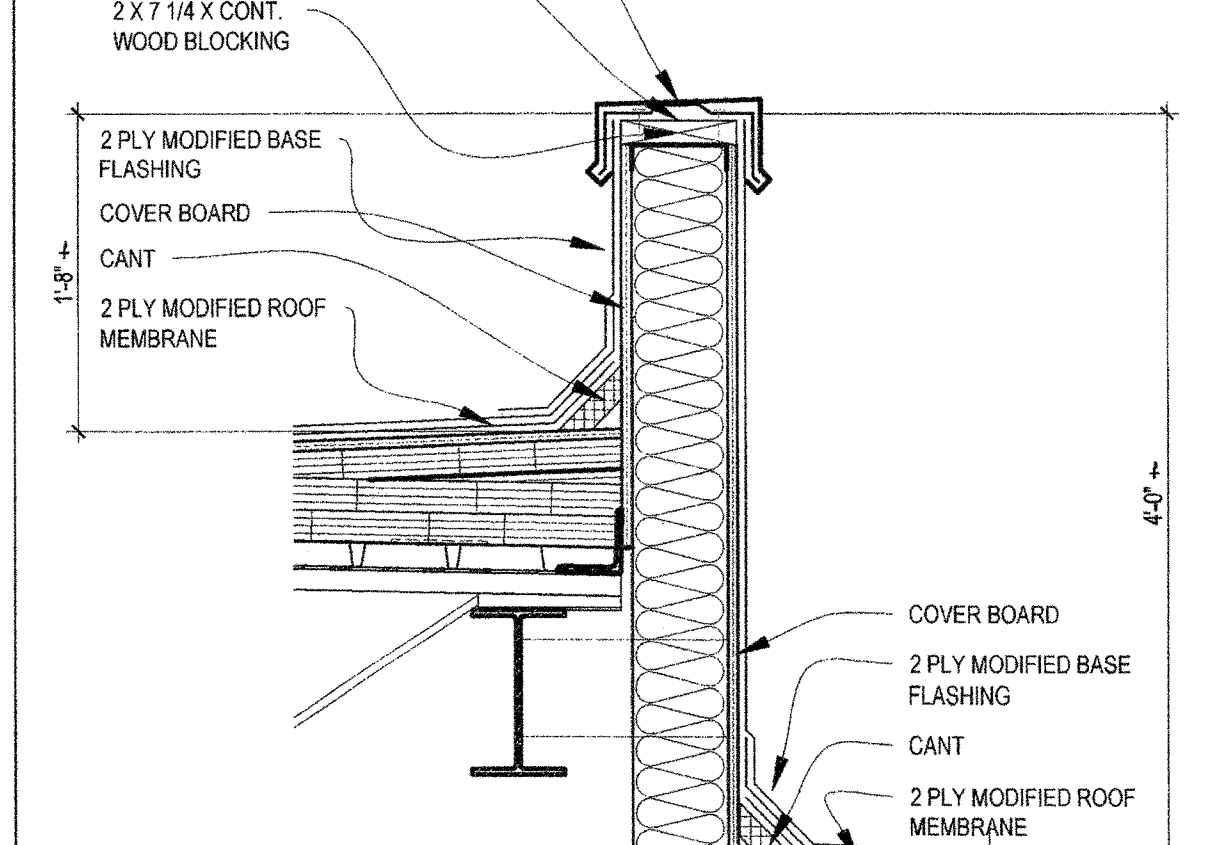


9 ROOF DETAIL  
A1.06 SCALE: 1" = 1'-0"

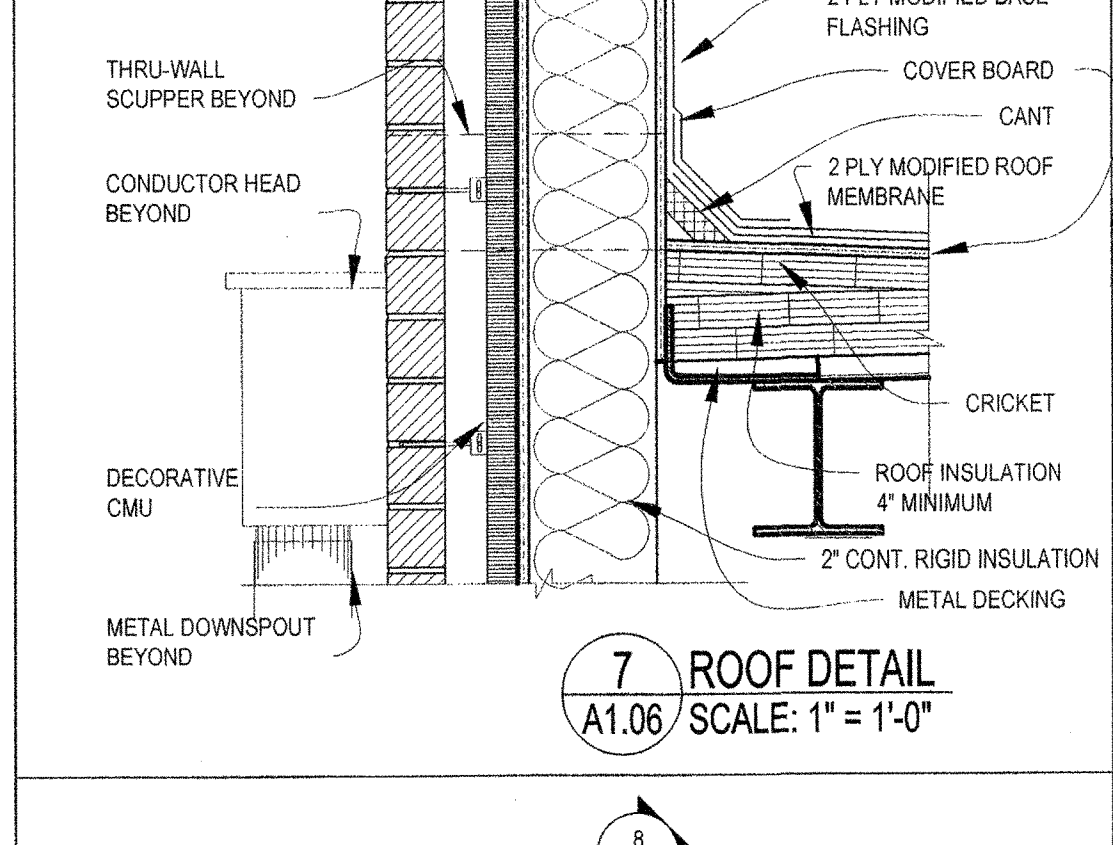


7 ROOF DETAIL  
A1.06 SCALE: 1" = 1'-0"

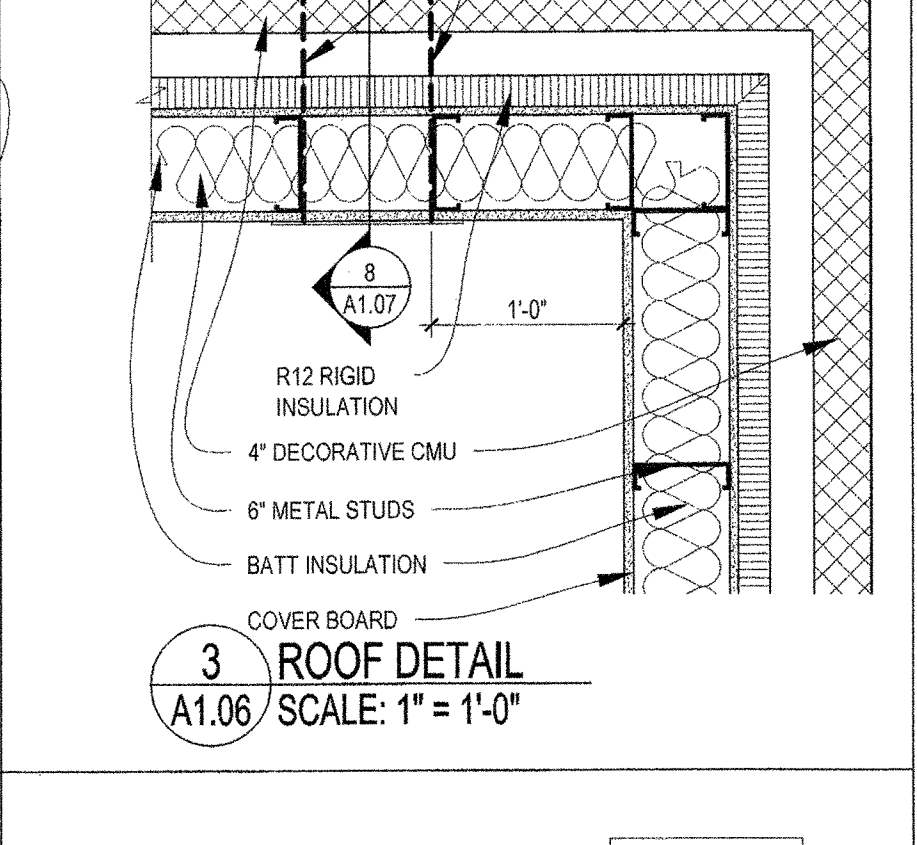


3 ROOF DETAIL  
A1.06 SCALE: 1" = 1'-0"

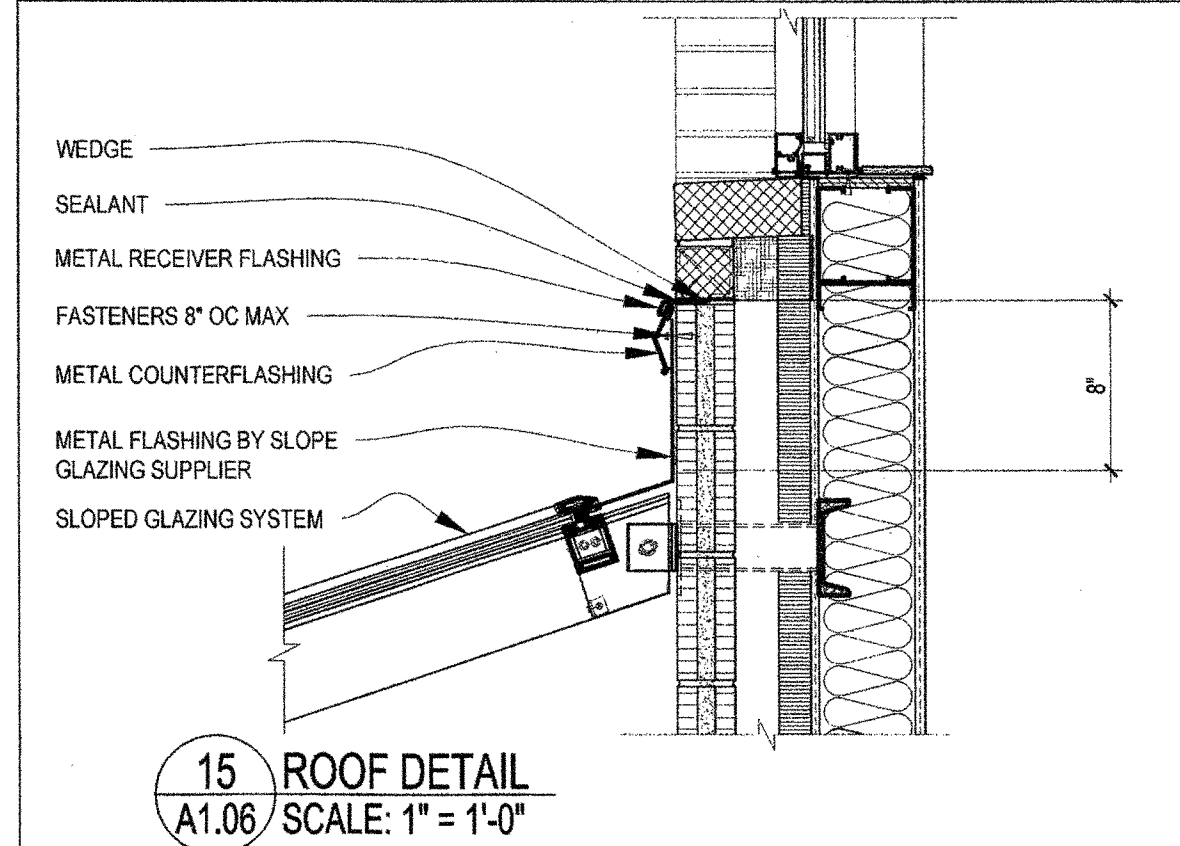


15 ROOF DETAIL  
A1.06 SCALE: 1" = 1'-0"

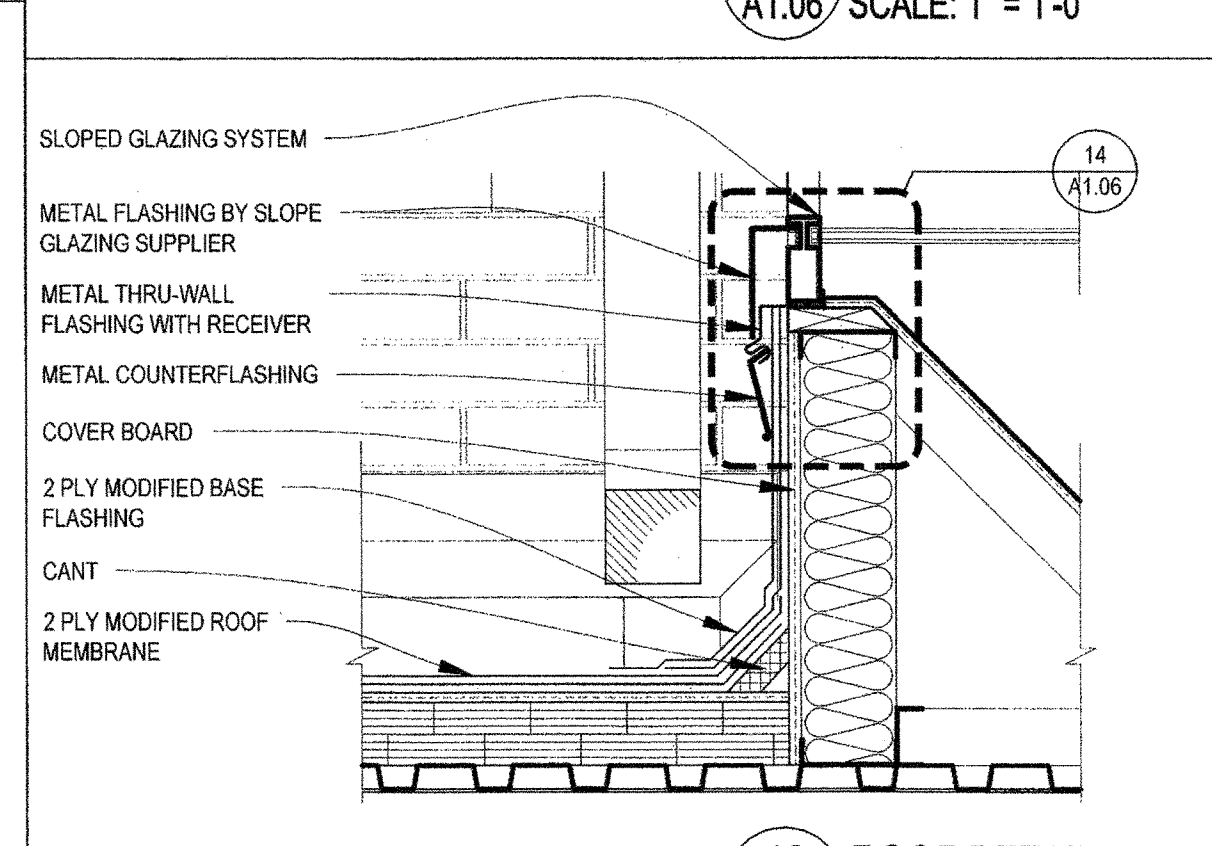


12 ROOF DETAIL  
A1.06 SCALE: 1" = 1'-0"

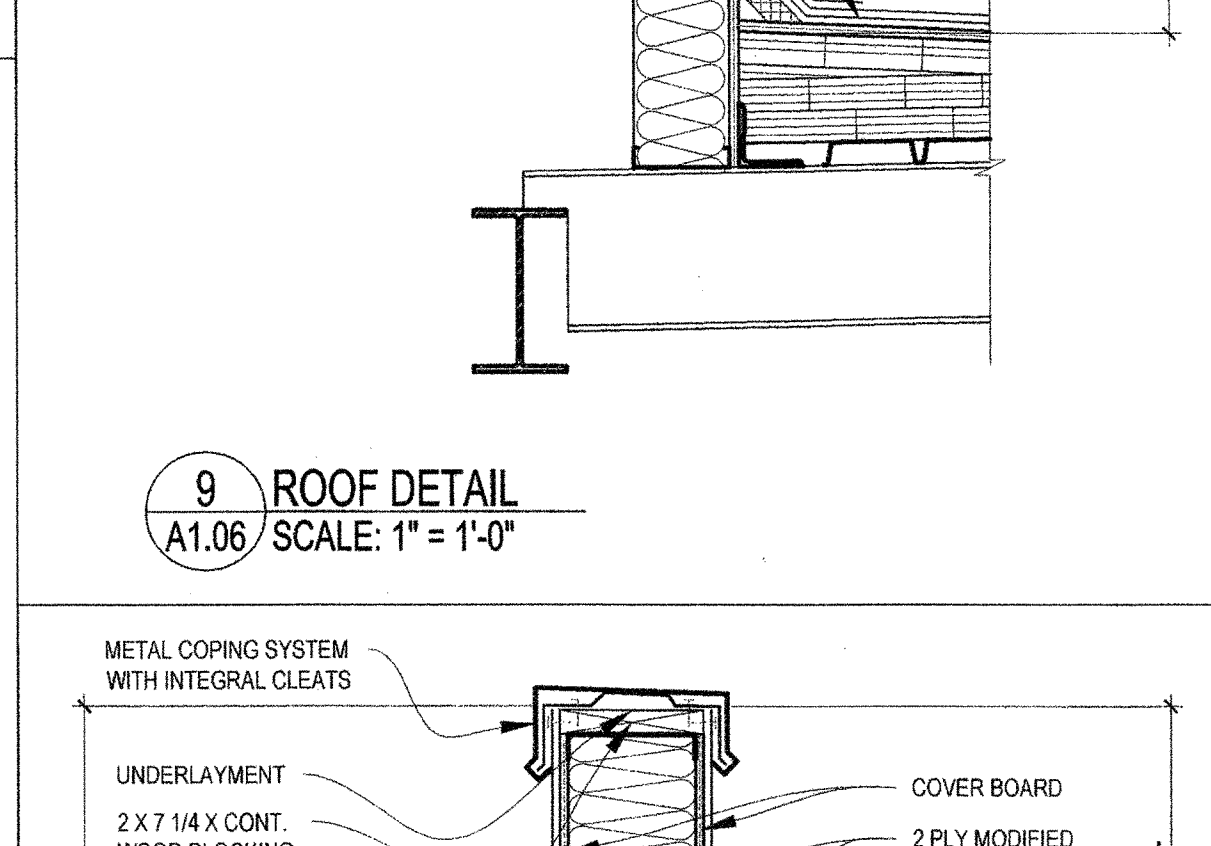


8 ROOF DETAIL  
A1.06 SCALE: 1" = 1'-0"

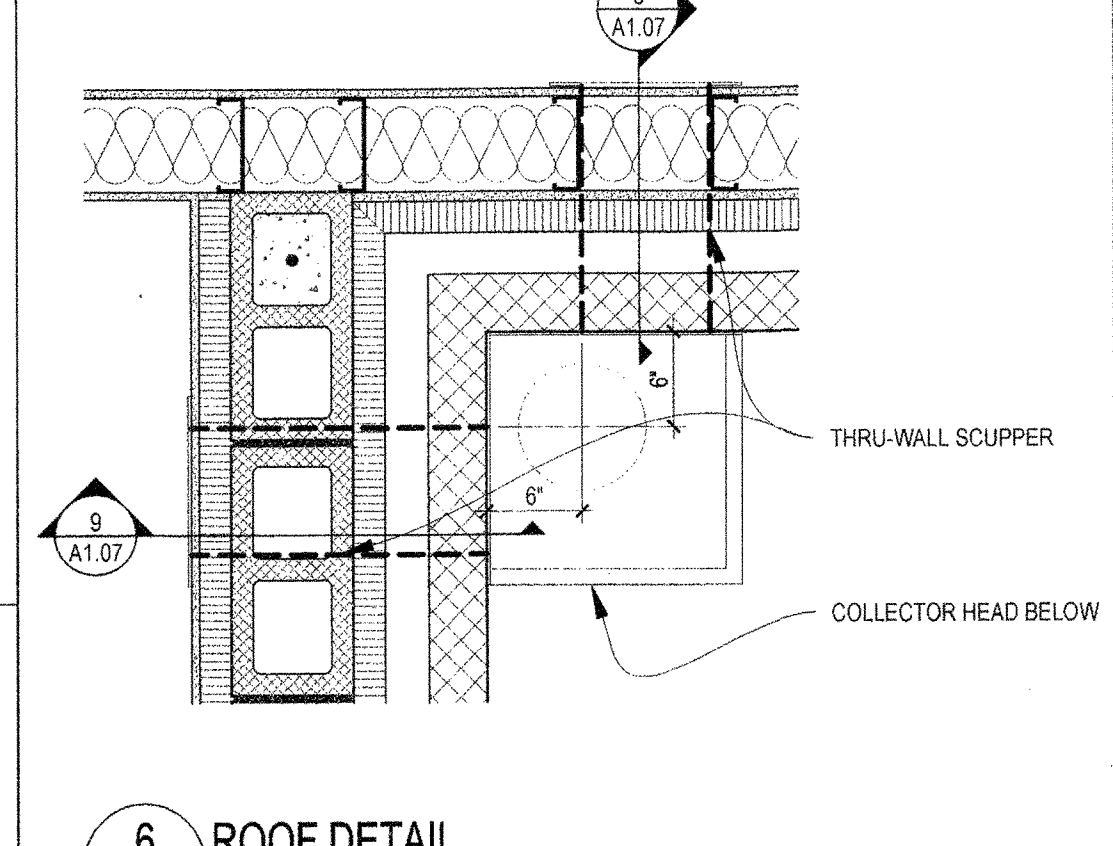


6 ROOF DETAIL  
A1.06 SCALE: 1" = 1'-0"

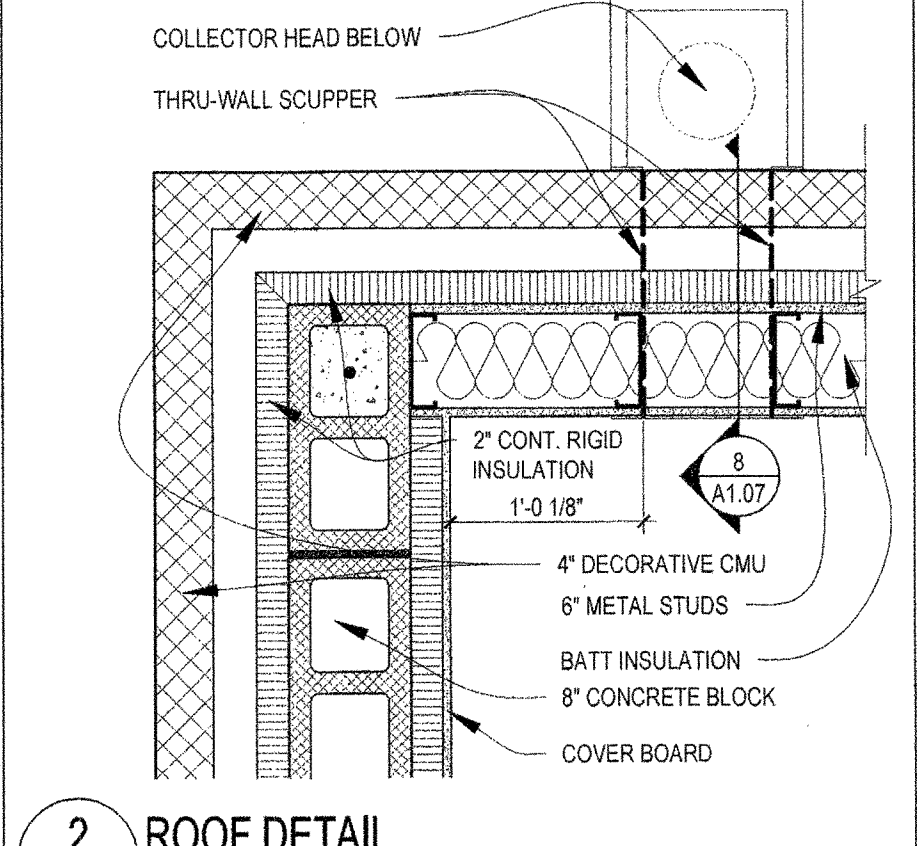


2 ROOF DETAIL  
A1.06 SCALE: 1" = 1'-0"

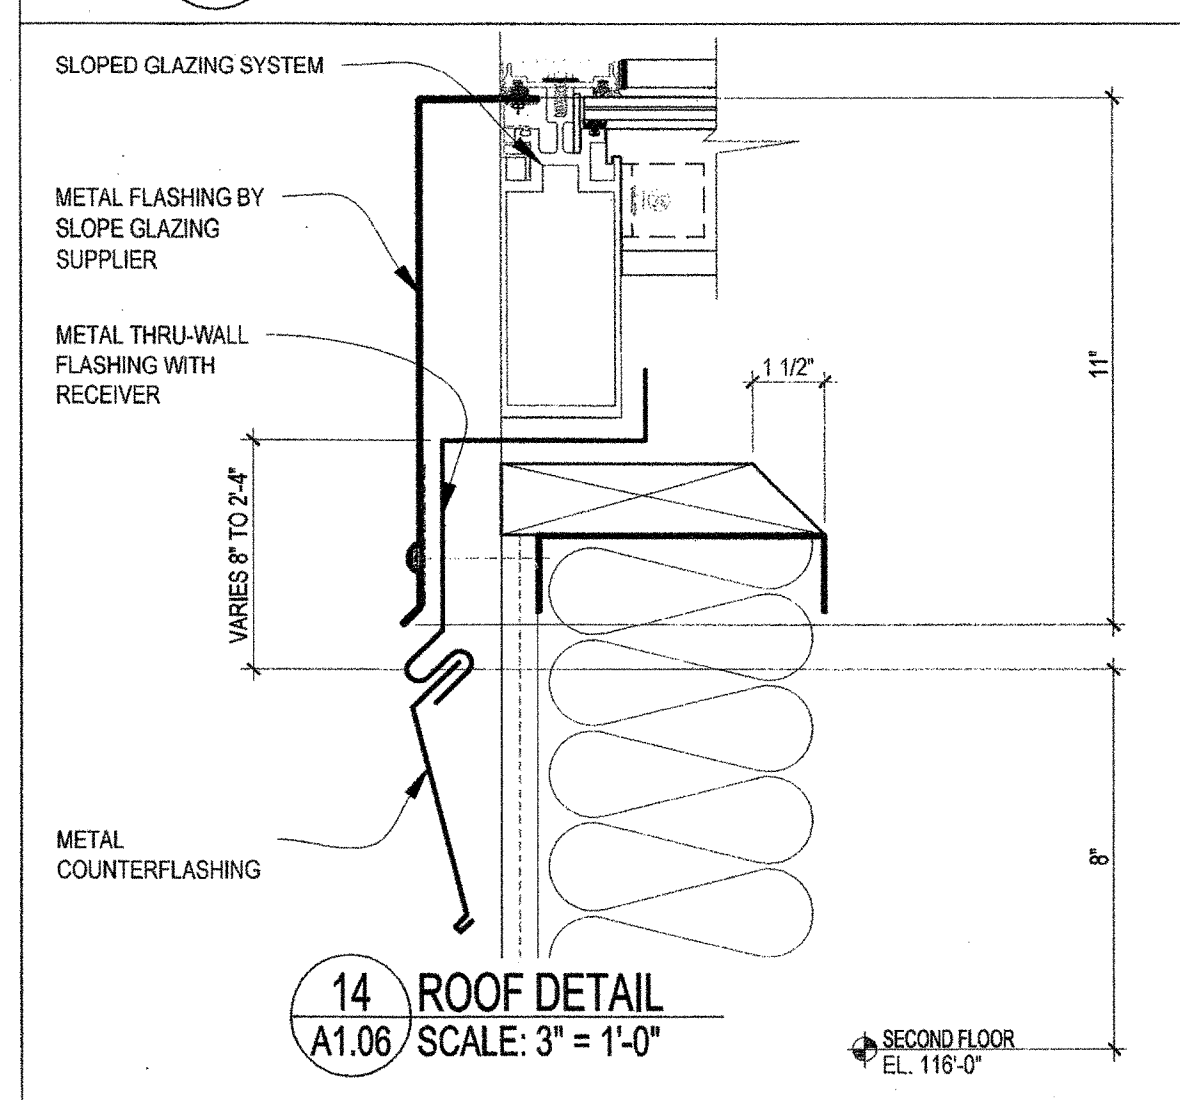


14 ROOF DETAIL  
A1.06 SCALE: 3" = 1'-0"

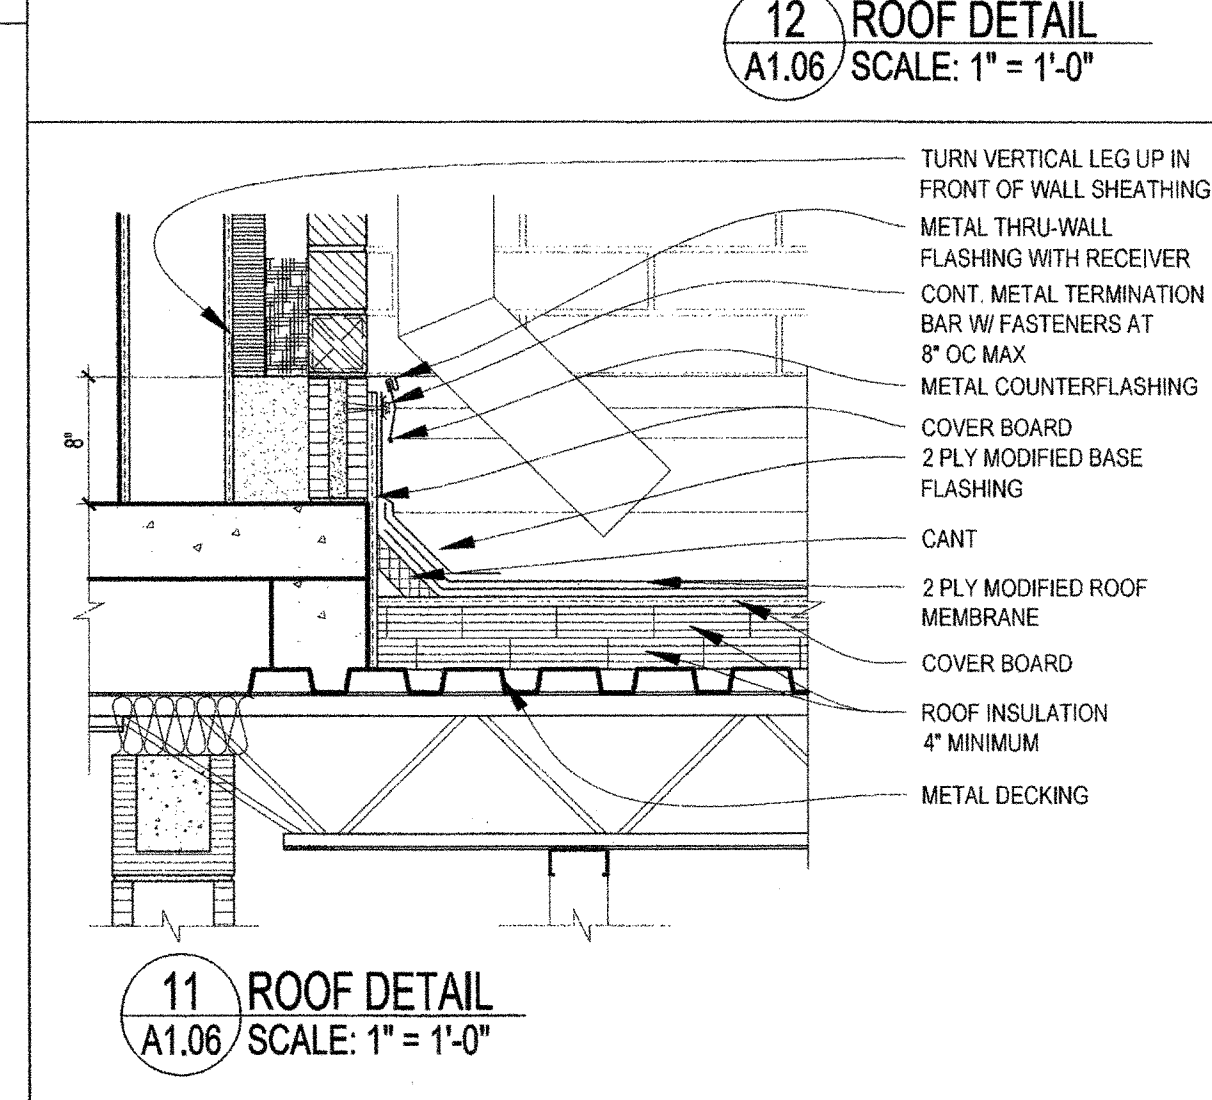

11 ROOF DETAIL  
A1.06 SCALE: 1" = 1'-0"

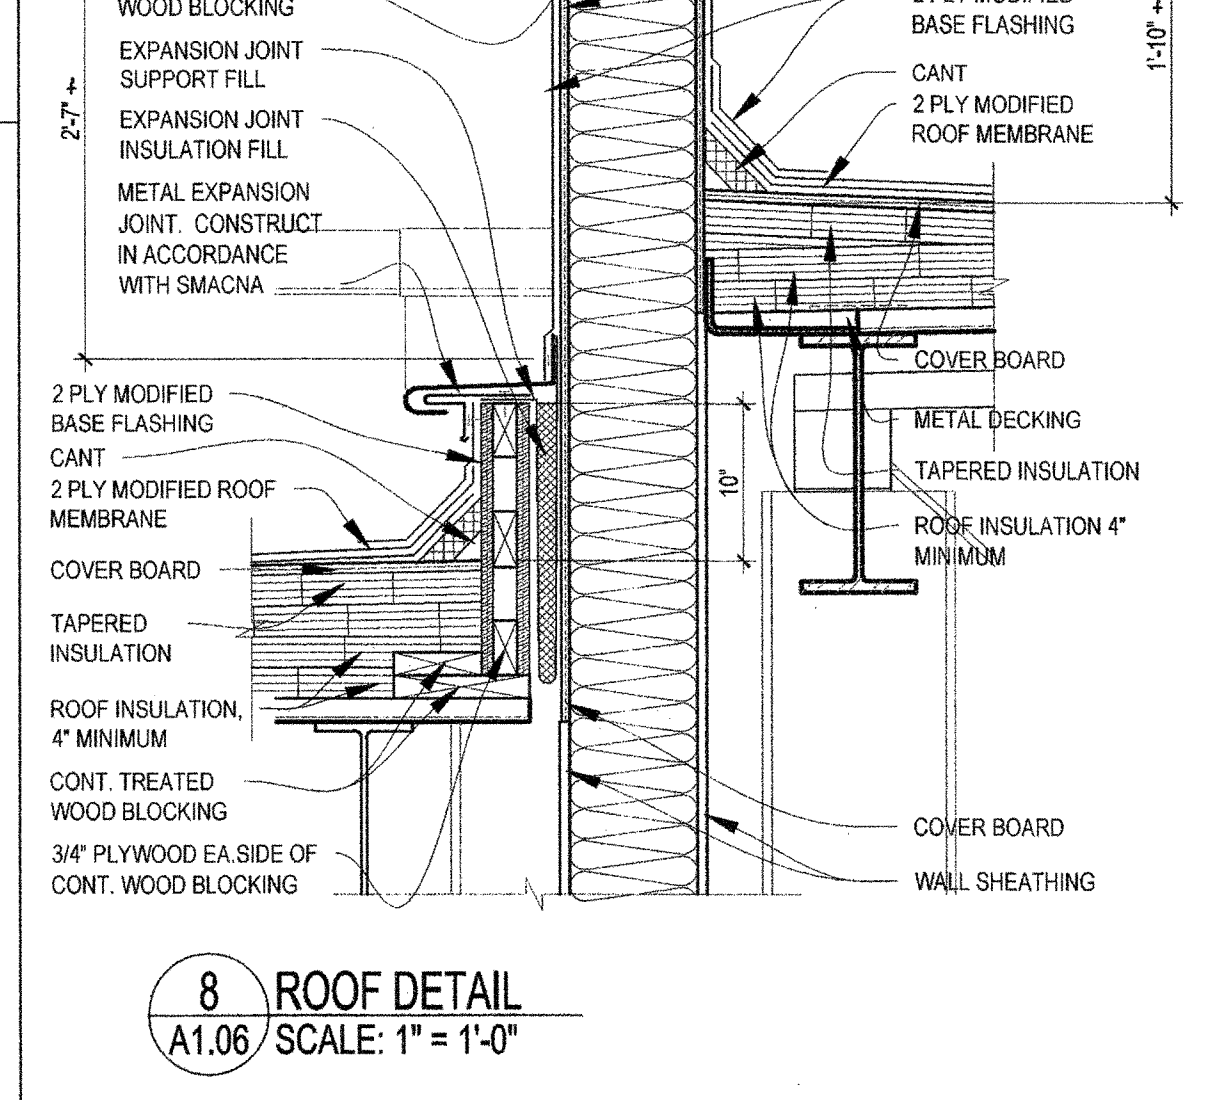

5 ROOF DETAIL  
A1.06 SCALE: 1" = 1'-0"

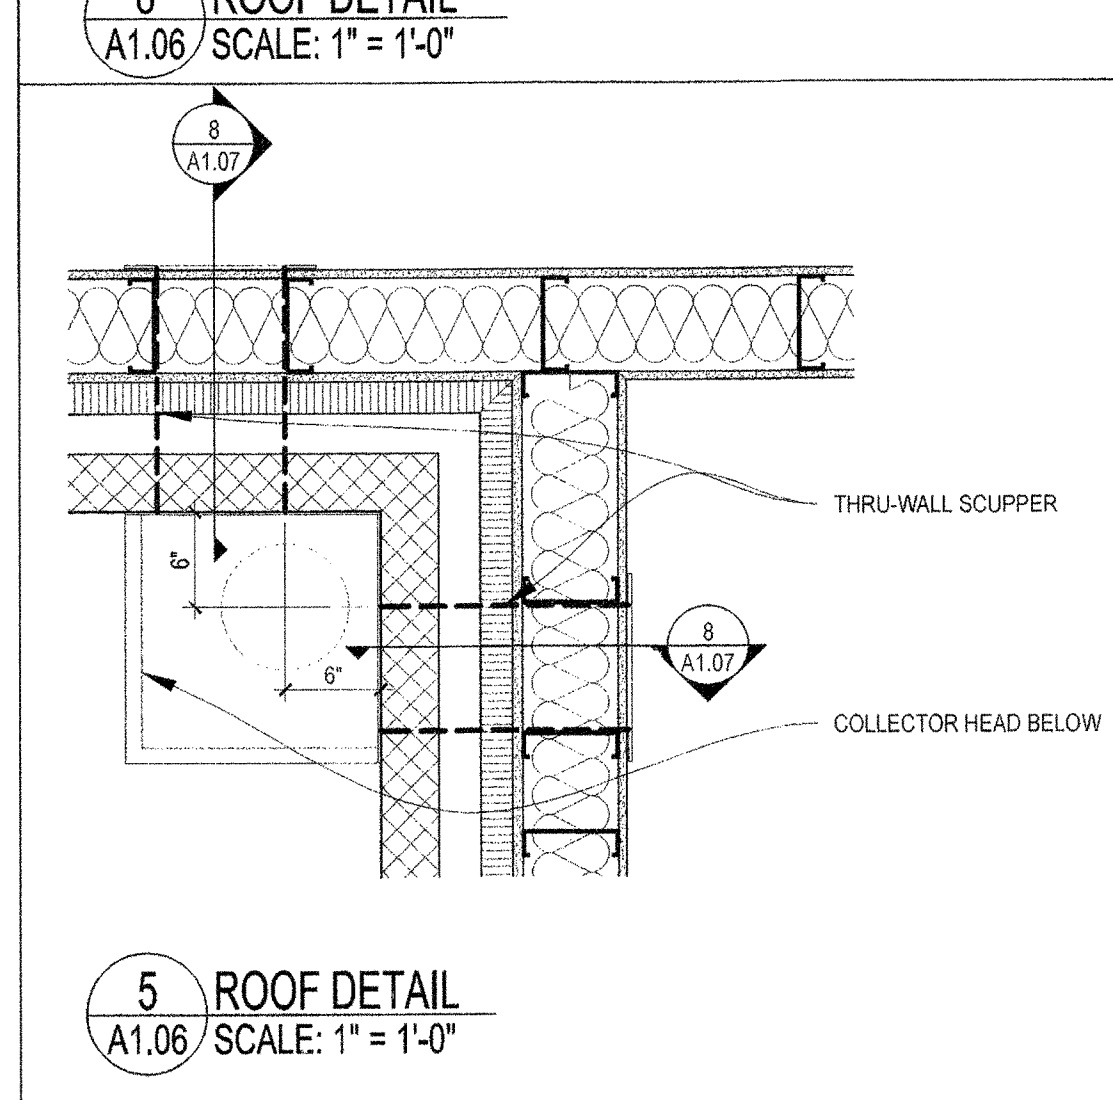

1 ROOF DETAIL  
A1.06 SCALE: 1" = 1'-0"



**NEW 3 SECTION ELEMENTARY SCHOOL  
AT FISK-HOWARD SCHOOL  
RECOVERY SCHOOL DISTRICT**

211 S. LOPEZ STREET NEW ORLEANS, LOUISIANA 70119

DATE ISSUED: 7 DECEMBER, 2012

REVISED:	
REVISED:	
REVISED:	
REVISED:	
REVISED:	
REVISED:	
DRAWN BY:	MER
CHECKED BY:	DGR, JFM
PHASE:	