



**A** PARTIAL PLAN - UNIT B - FIRST FLOOR  
 A1.12A SCALE: 1/8" = 1'-0"

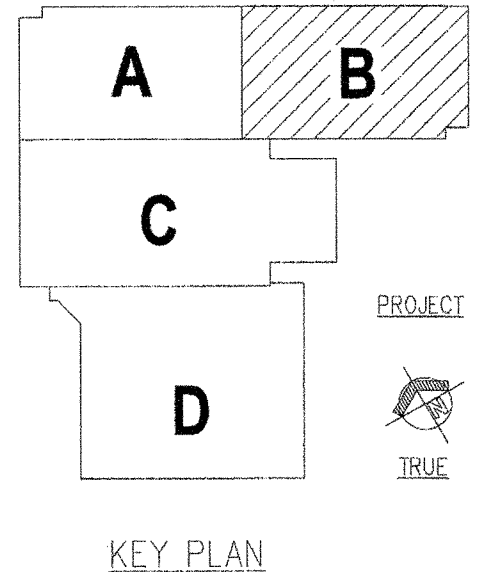

**VergesRome**  
 Architects  
**FANNING+HOWEY**  
 A Joint Venture  
 320 N. Carrollton Avenue, Suite 100  
 New Orleans, Louisiana 70119  
 t. 504.488.7739 f. 504.488.7743  
 © copyright 2012

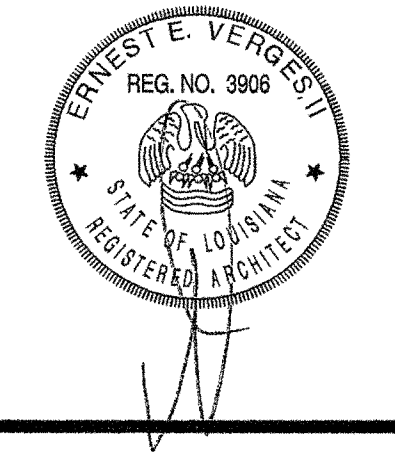

**NEW 3 SECTION ELEMENTARY SCHOOL  
 AT FISK-HOWARD SCHOOL  
 RECOVERY SCHOOL DISTRICT**

211 S. LOPEZ STREET NEW ORLEANS, LOUISIANA 70119

DATE ISSUED: 7 DECEMBER, 2012  
 REVISED:  
 REVISED:  
 REVISED:  
 REVISED:  
 REVISED:  
 DRAWN BY: MSR, CMB  
 CHECKED BY: DGR, JFM  
 PHASE:

BID DOCUMENTS

11085

TITLE:  
 DIMENSION PLAN  
 UNIT B - FIRST FLOOR

SHEET:

A1.12A