
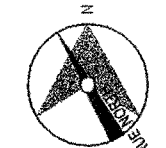



**NEW 3 SECTION ELEMENTARY SCHOOL
AT FISK-HOWARD SCHOOL
RECOVERY SCHOOL DISTRICT**

NEW ORLEANS, LOUISIANA 70119

211 S. LOPEZ STREET

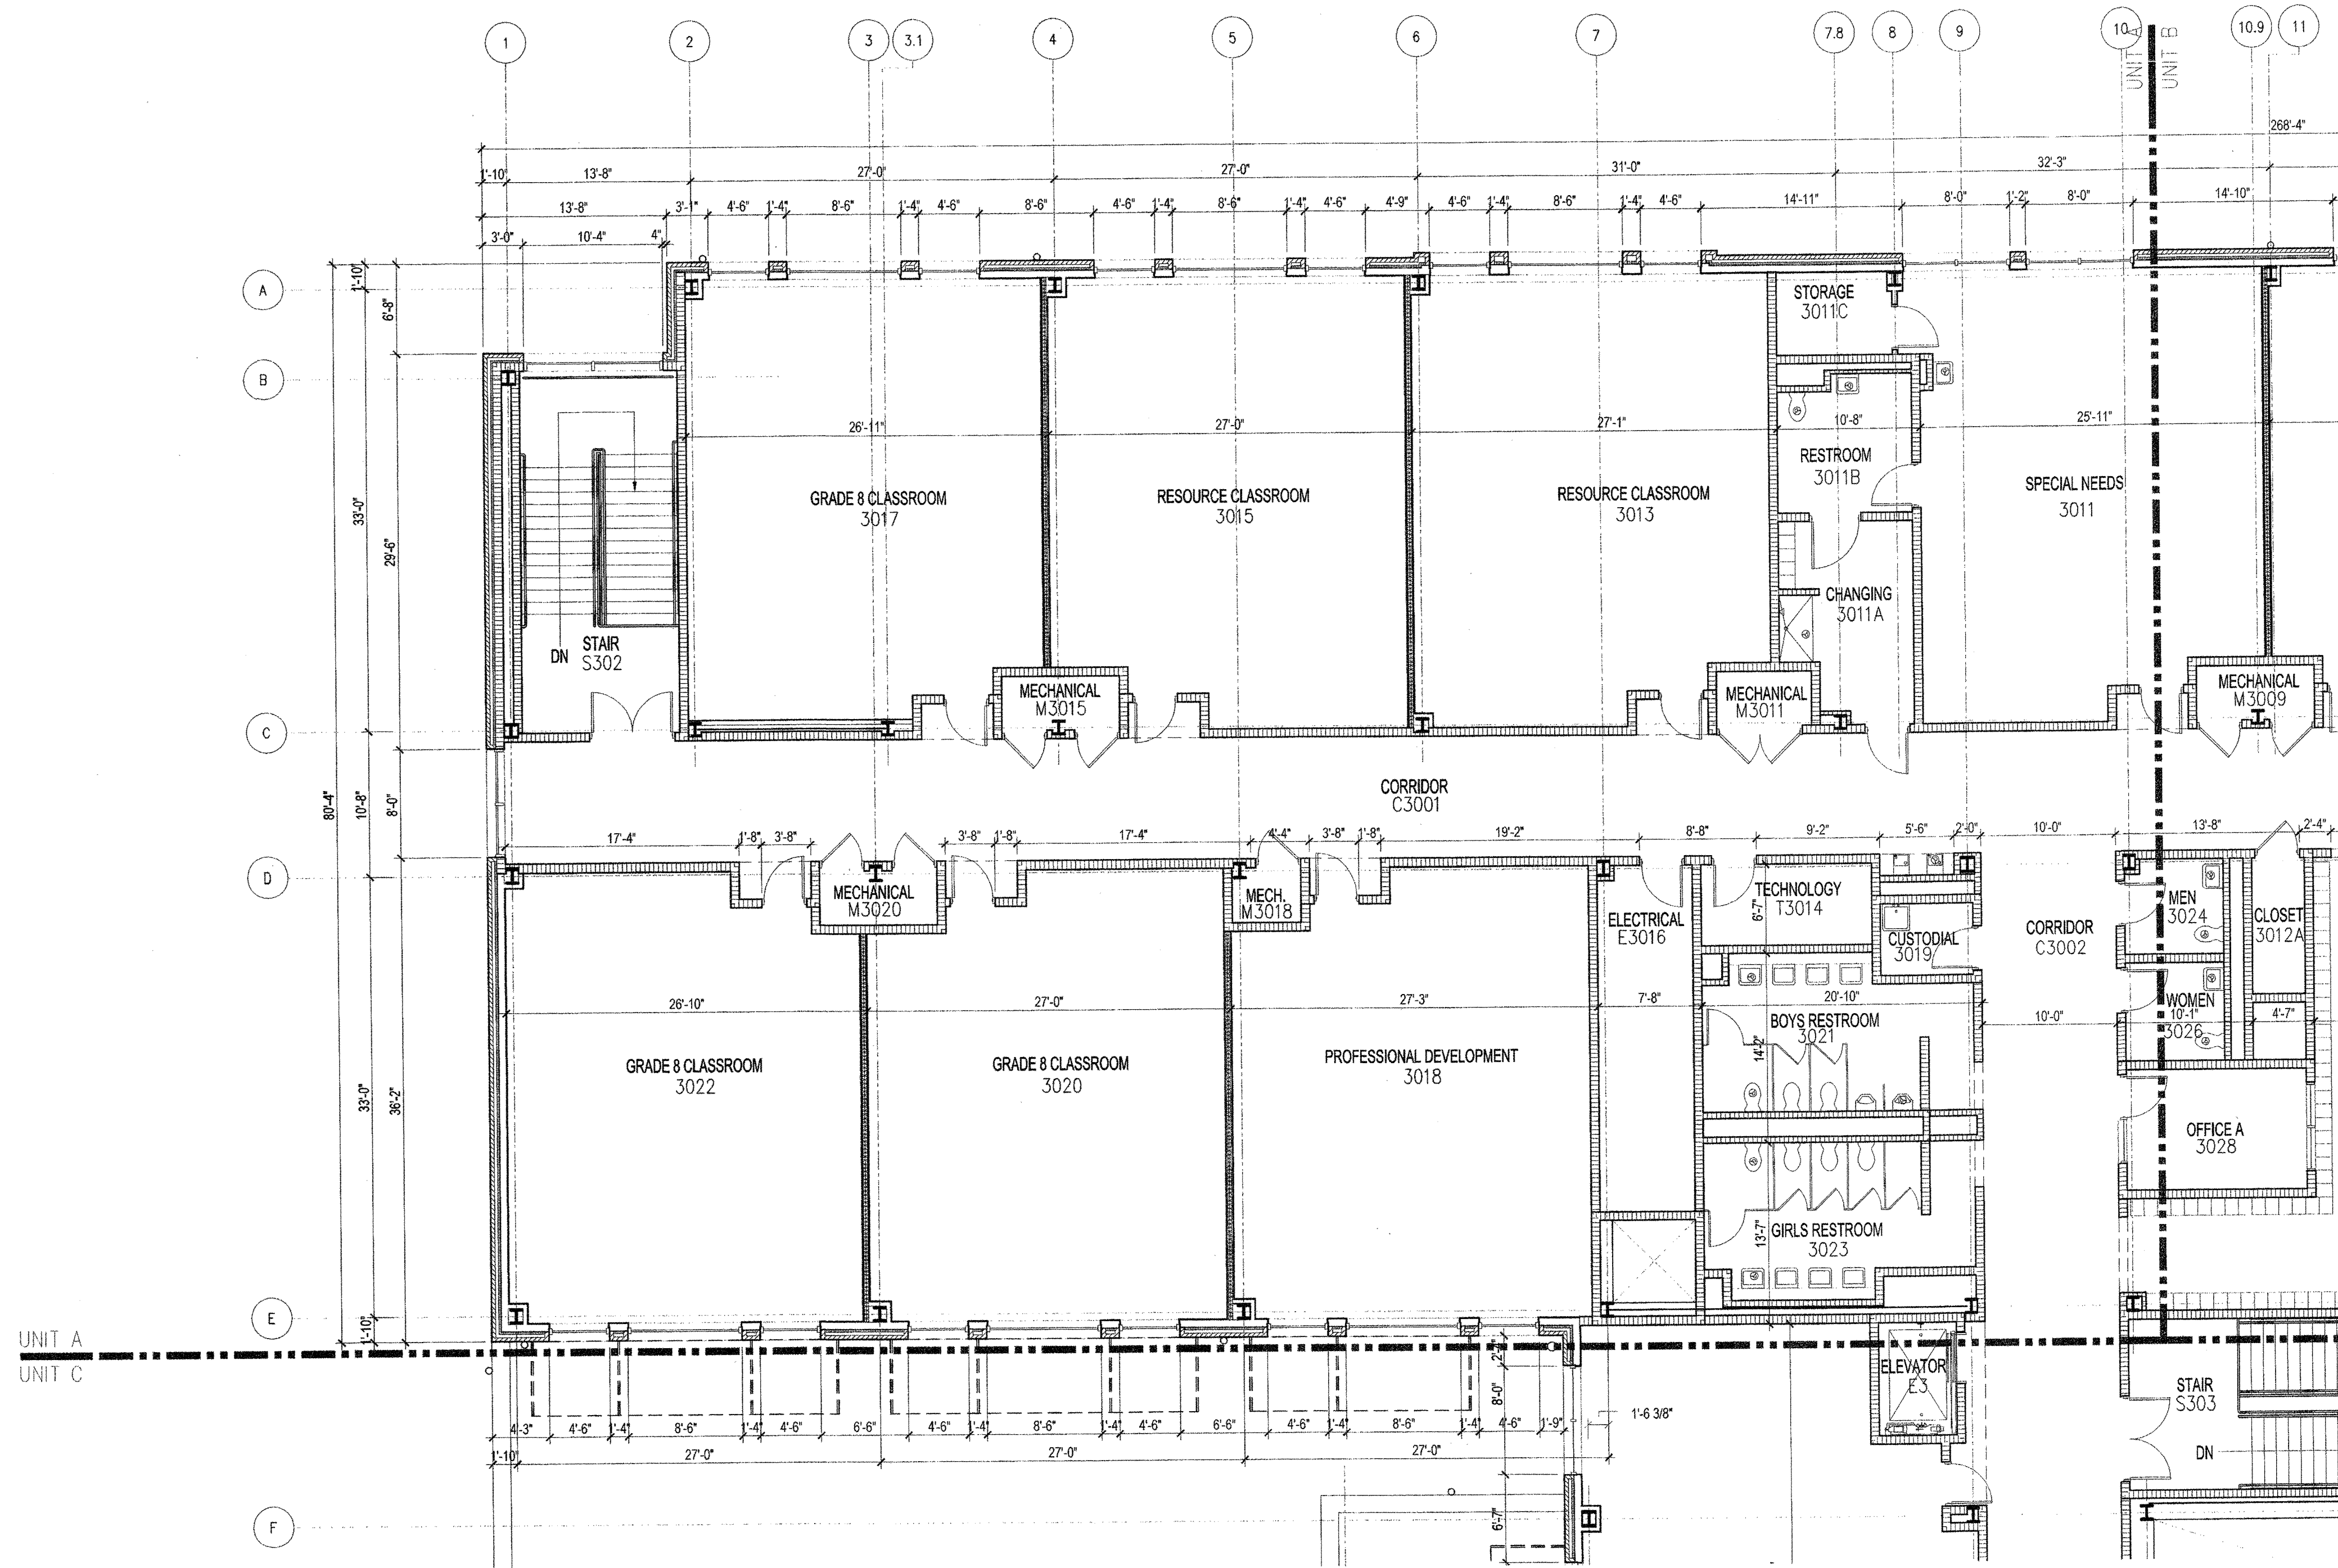

A PARTIAL PLAN - UNIT A - THIRD FLOOR
A1.31A SCALE: 1/8" = 1'-0"

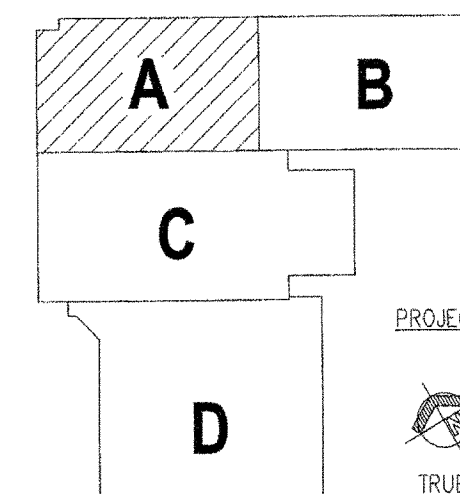

KEY PLAN

DATE ISSUED: 7 DECEMBER, 2012
REVISED:
REVISED:
REVISED:
DRAWN BY: MSR, CMB
CHECKED BY: DGR, JFM
PHASE:

BID DOCUMENTS

11085

TITLE:
DIMENSION PLAN
UNIT A - THIRD FLOOR

SHEET:

A1.31A