


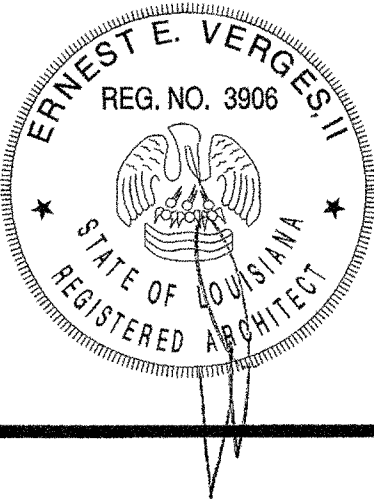

NEW 3 SECTION ELEMENTARY SCHOOL
AT FISK-HOWARD SCHOOL
RECOVERY SCHOOL DISTRICT

211 S. LOPEZ STREET NEW ORLEANS, LOUISIANA 70119

DATE ISSUED: 7 DECEMBER, 2012
REVISED:
REVISED:
REVISED:
REVISED:
DRAWN BY: MKS
CHECKED BY:
PHASE:


BID
DOCUMENTS

11085

TITLE:
3RD FLOOR UNIT C
EQUIPMENT PLAN

SHEET:

A1.61

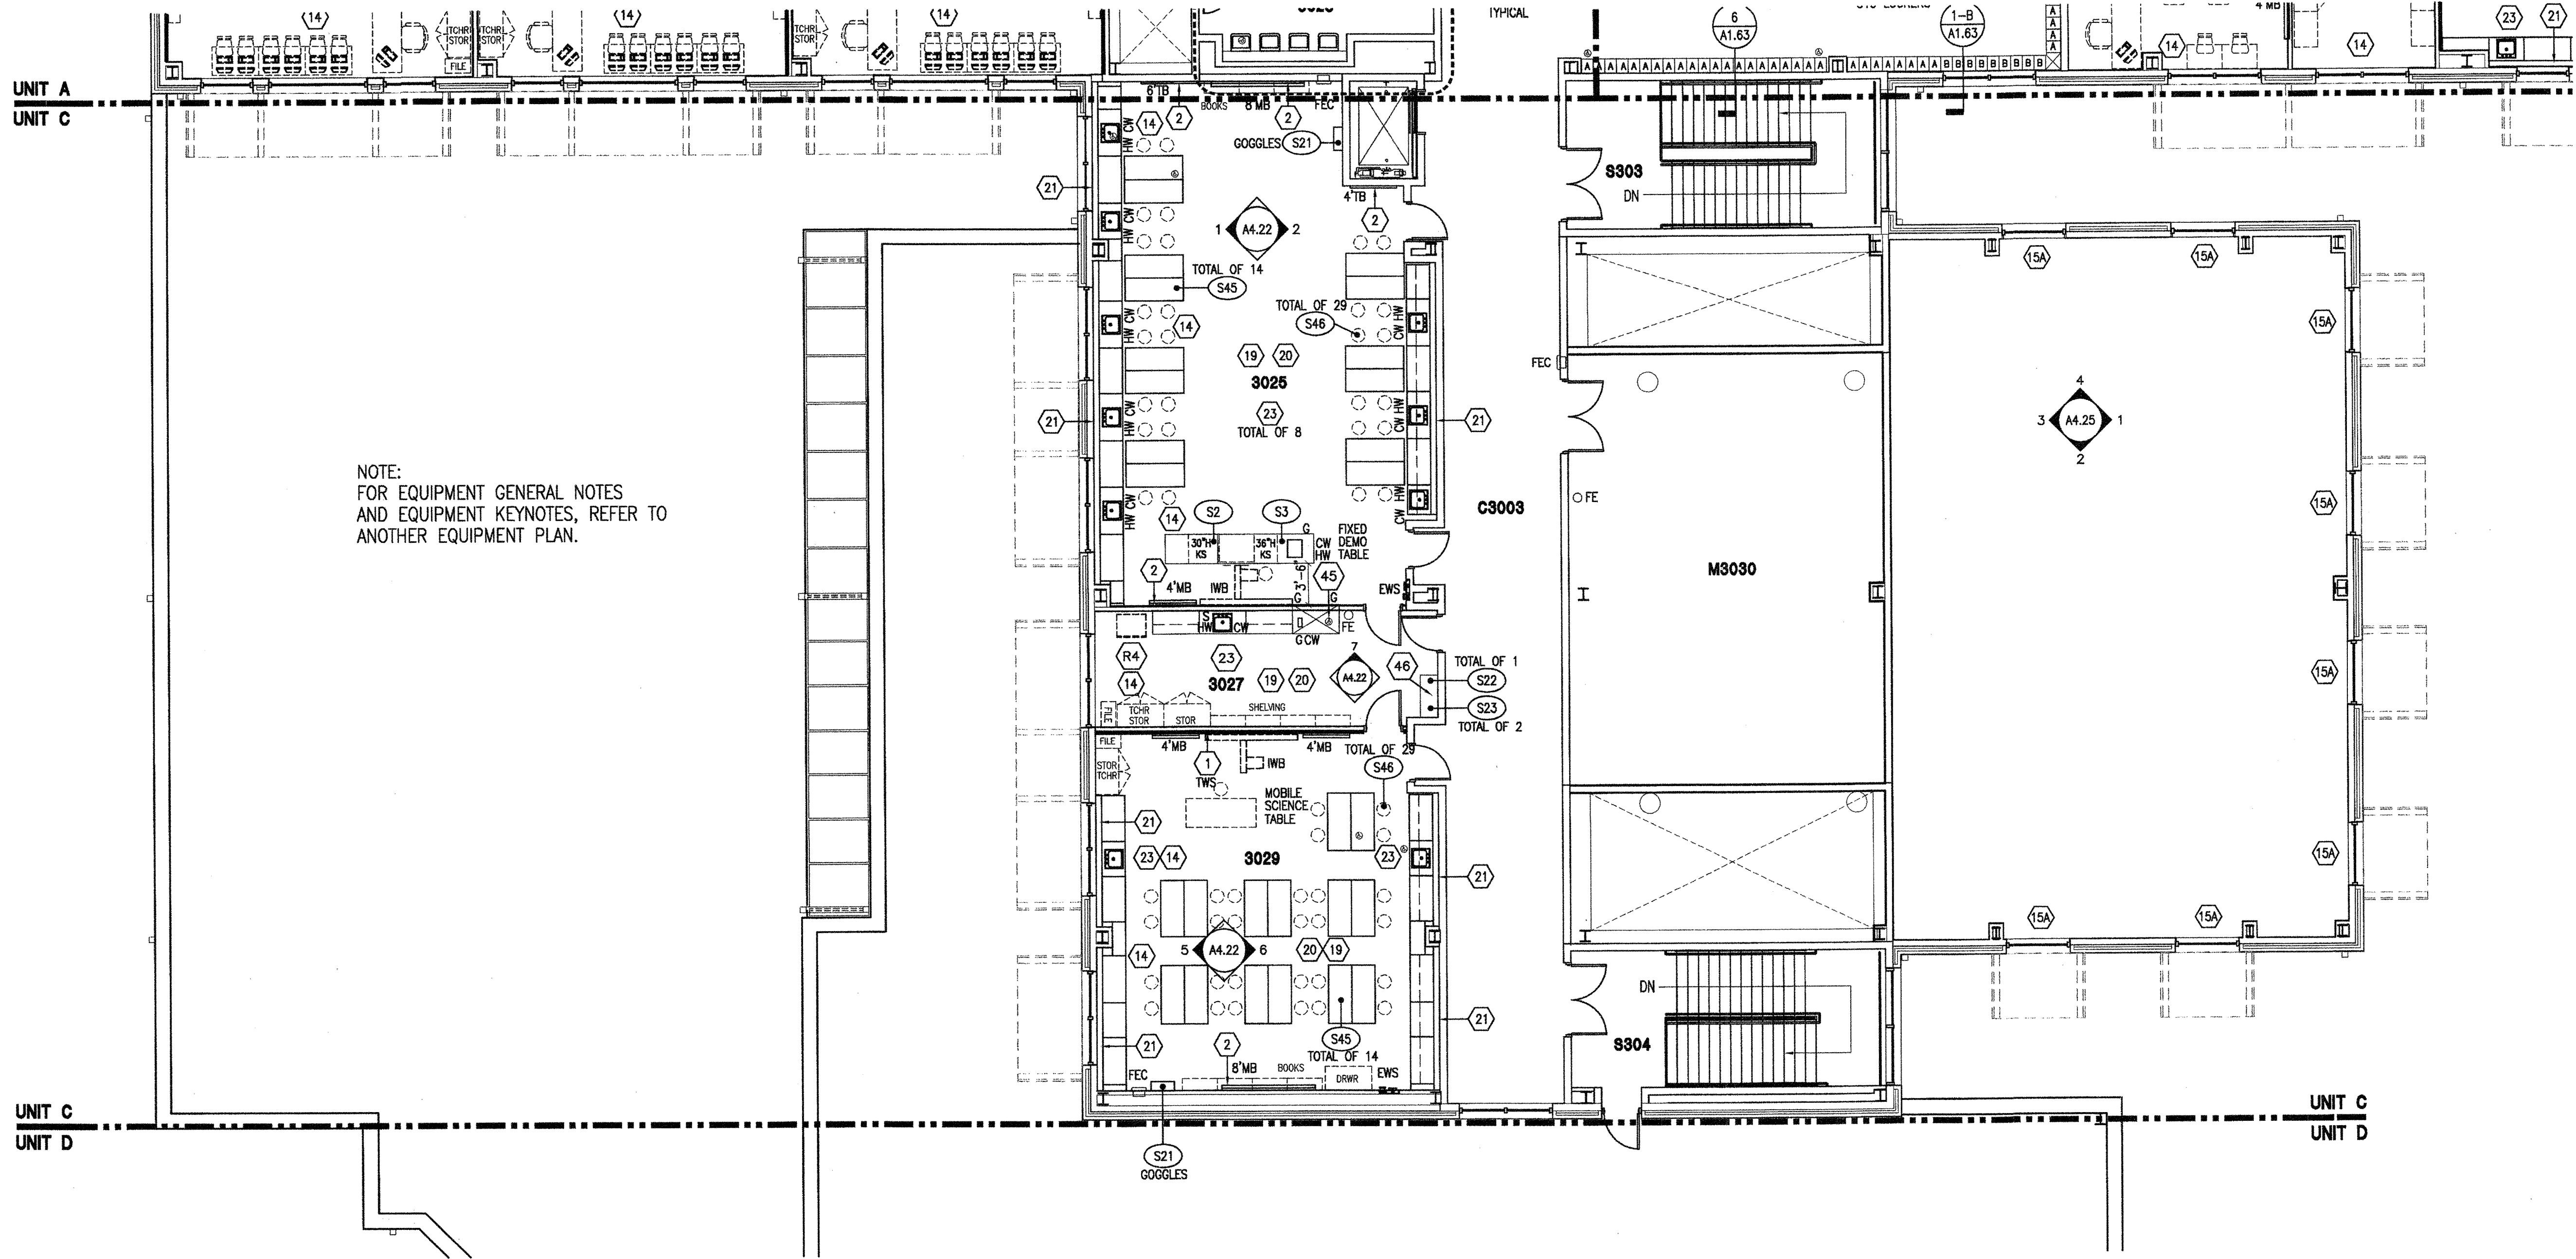

NOTE:
FOR EQUIPMENT GENERAL NOTES
AND EQUIPMENT KEYNOTES, REFER TO
ANOTHER EQUIPMENT PLAN.

SCIENCE LEGEND


CS CUP SINK
CW COLD WATER
EWS EYE WASH & SHOWER
FE FIRE EXTINGUISHER
FH FUME HOOD
G SINGLE GAS TURRET
HW HOT WATER
IWB INTERACTIVE WHITE BOARD
KS KNEESPACE
MB MARKER BOARD
PB PEGBOARD
REF REFRIGERATOR
SOV SHUT OFF VALVES
S SPRAYER (HAND HELD)
TB TACK BOARD
TWS TACKABLE WALL SURFACE
TD TOWEL DISPENSER

RESIDENTIAL EQUIPMENT

REFER TO RESIDENTIAL EQUIPMENT SCHEDULE FOR
MORE INFORMATION.
R1 STACKABLE WASHER AND DRYER
R2 RESIDENTIAL WASHER
R3 RESIDENTIAL DRYER
R4 REFRIGERATOR WITH ICE MAKER
R5 MICROWAVE
R6 REFRIGERATOR WITH NO ICE MAKER
R7 COMMERCIAL ICE MAKER

ROOM LEGEND

		UNIT C	
		3RD FLOOR	
ROOM NO.	ROOM NAME	AREA	CLNG HT
3025	SCIENCE LAB	1206 SF	10'-0"
3027	SCIENCE PREP	292 SF	10'-0"
3029	SCIENCE CLASSROOM	894 SF	10'-0"
C3003	CORRIDOR	933 SF	10'-0"
M3030	MECHANICAL	999 SF	EXPOSED
S303	STAIR	342 SF	10'-0"
S304	STAIR	315 SF	10'-0"

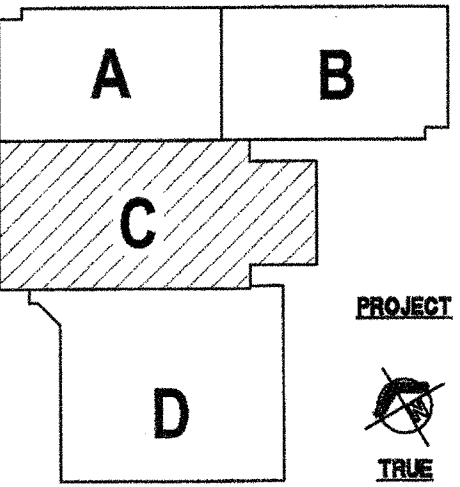

KEY PLAN

VERIFICATION NOTE

CONTRACTOR SHALL VERIFY ALL DIMENSIONS AND
CLEARANCES AND ALL EXISTING FIELD CONDITIONS
BEFORE STARTING CONSTRUCTION. COMMENCEMENT
OF WORK CONSTITUTES ACCEPTANCE OF CONDITIONS.
SHOULD DIFFERENT CONDITIONS BE ENCOUNTERED,
CONTACT THE ARCHITECT BEFORE PROCEEDING WITH
WORK.

1 UNIT C - EQUIPMENT PLAN - 3RD FLOOR
A1.61 SCALE: 1/8" = 1'-0"