



**NEW 3 SECTION ELEMENTARY SCHOOL
AT FISK-HOWARD SCHOOL
RECOVERY SCHOOL DISTRICT**

NEW ORLEANS, LOUISIANA 70119

211 S. LOPEZ STREET

DATE ISSUED: 7 DECEMBER, 2012
REVISED:
REVISED:
REVISED:
REVISED:
DRAWN BY: RPB
CHECKED BY: DGR, JFM
PHASE:


**BID
DOCUMENTS**

11085

TITLE:
**STAIRS PLANS
UNIT A & UNIT B**

SHEET:


A3.21

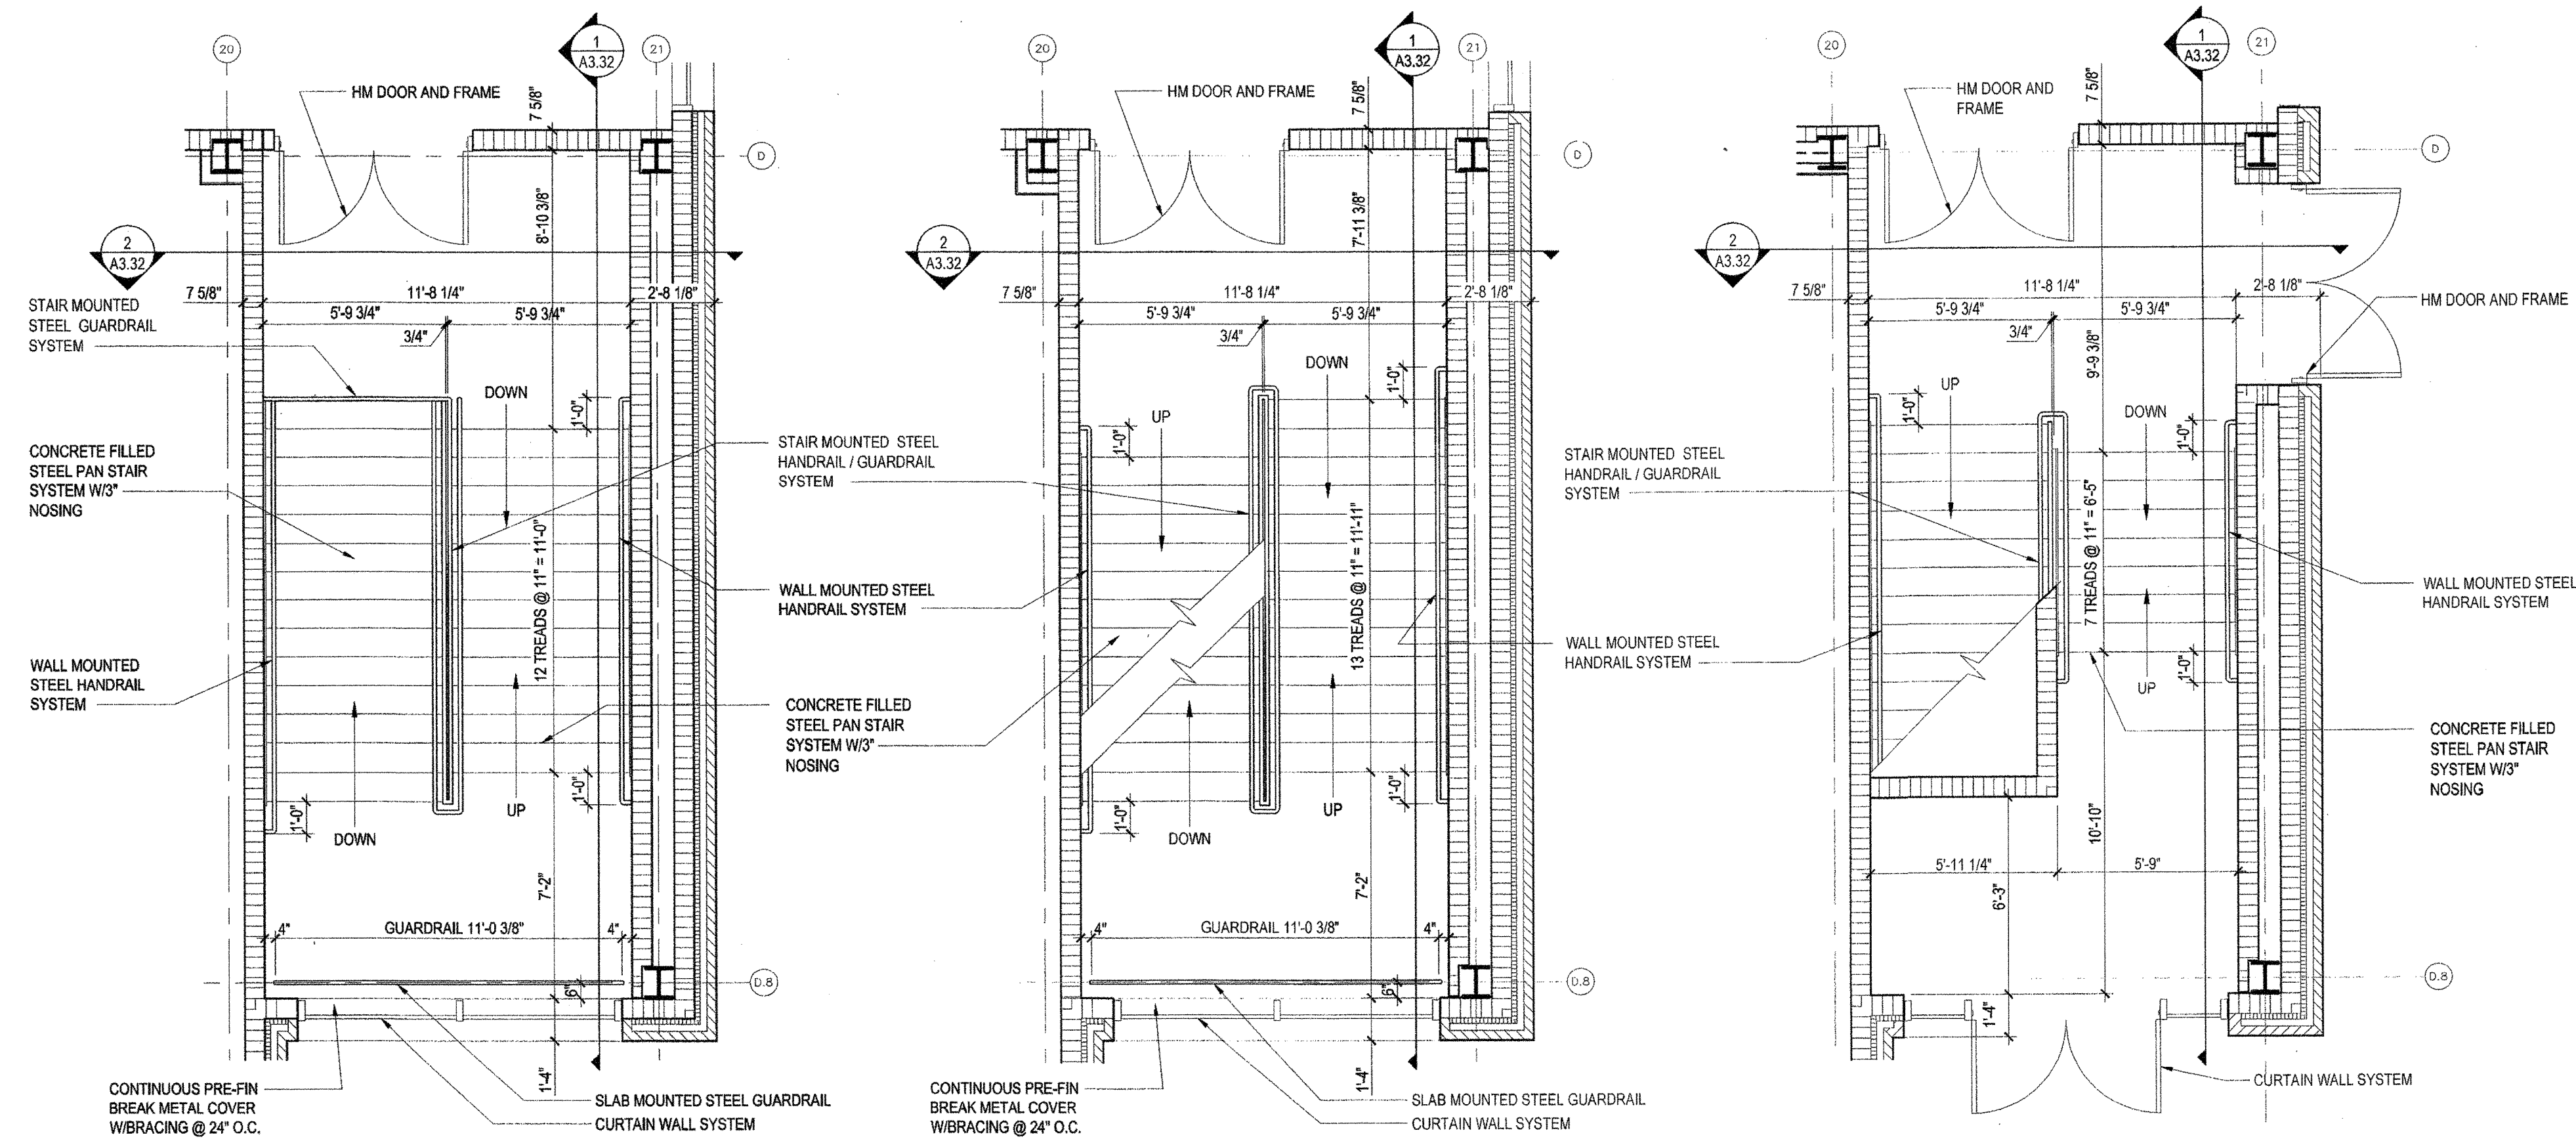


6 UNIT B THIRD FLOOR - STAIR (S301)
A3.21 SCALE: 1/4" = 1'-0"

5 UNIT B SECOND FLOOR - STAIR (S201)
A3.21 SCALE: 1/4" = 1'-0"


4 UNIT B FIRST FLOOR - STAIR (S101)
A3.21 SCALE: 1/4" = 1'-0"

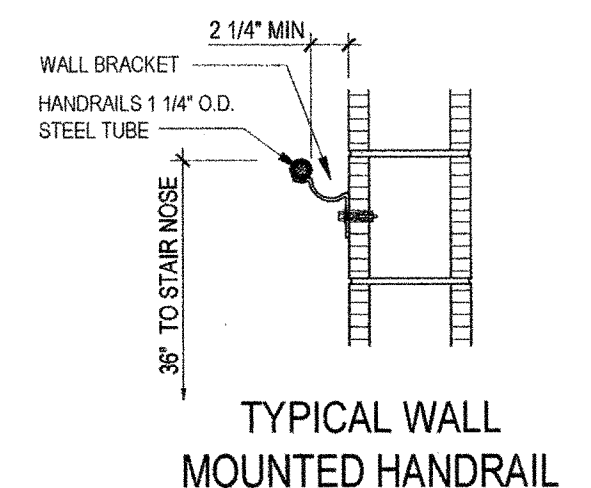

TYPICAL WALL MOUNTED HANDRAIL

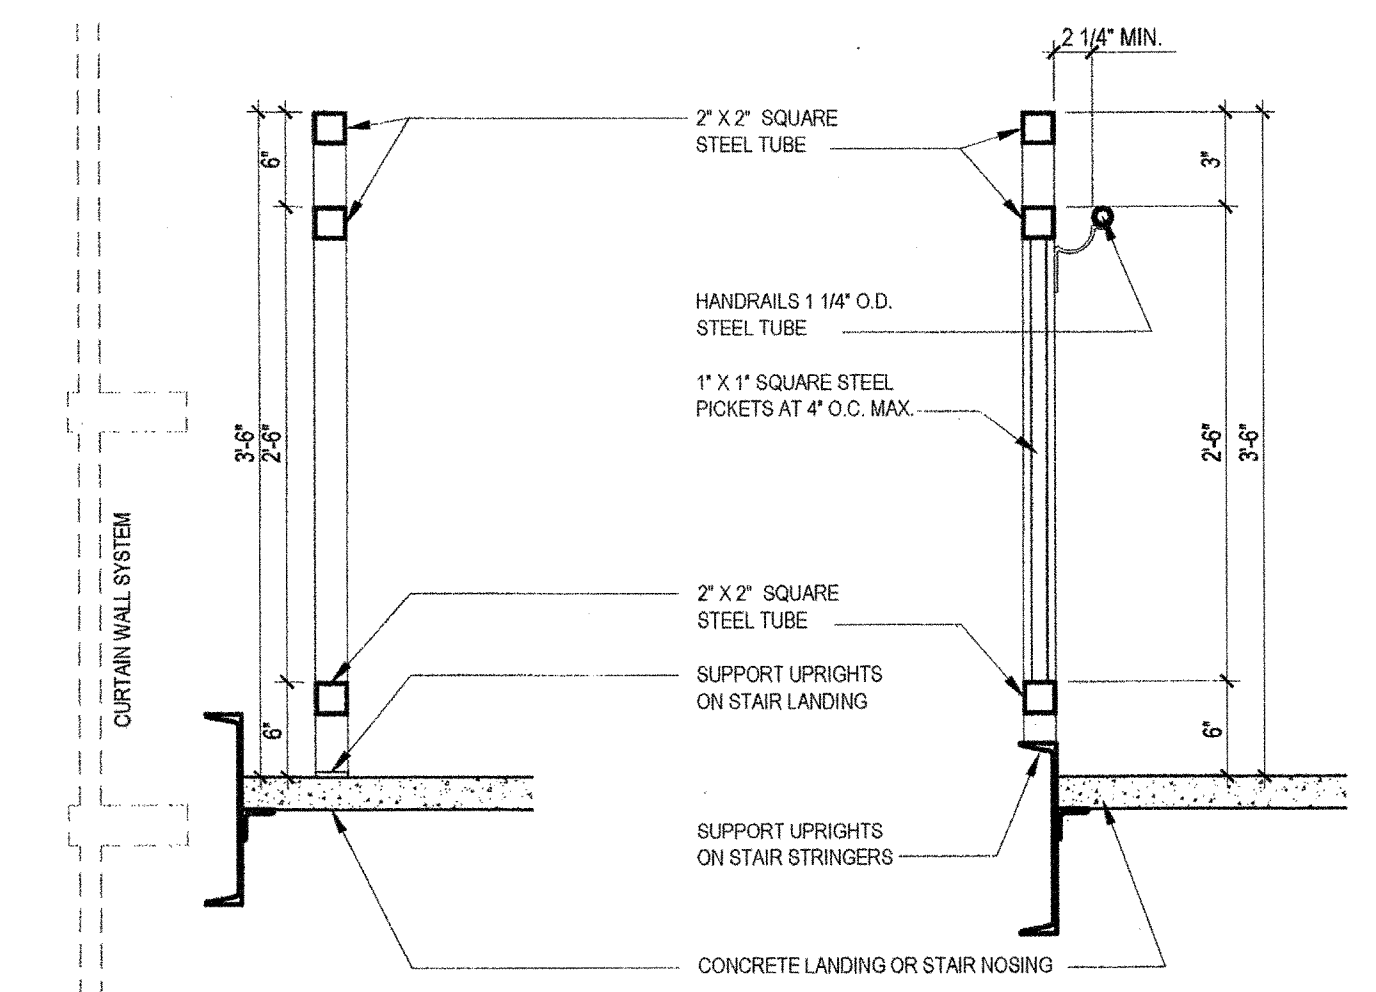

TYPICAL STAIR MOUNTED GUARD RAILS AT CURTAIN WALL
TYPICAL STAIR MOUNTED GUARD/HAND RAILS AT RISERS

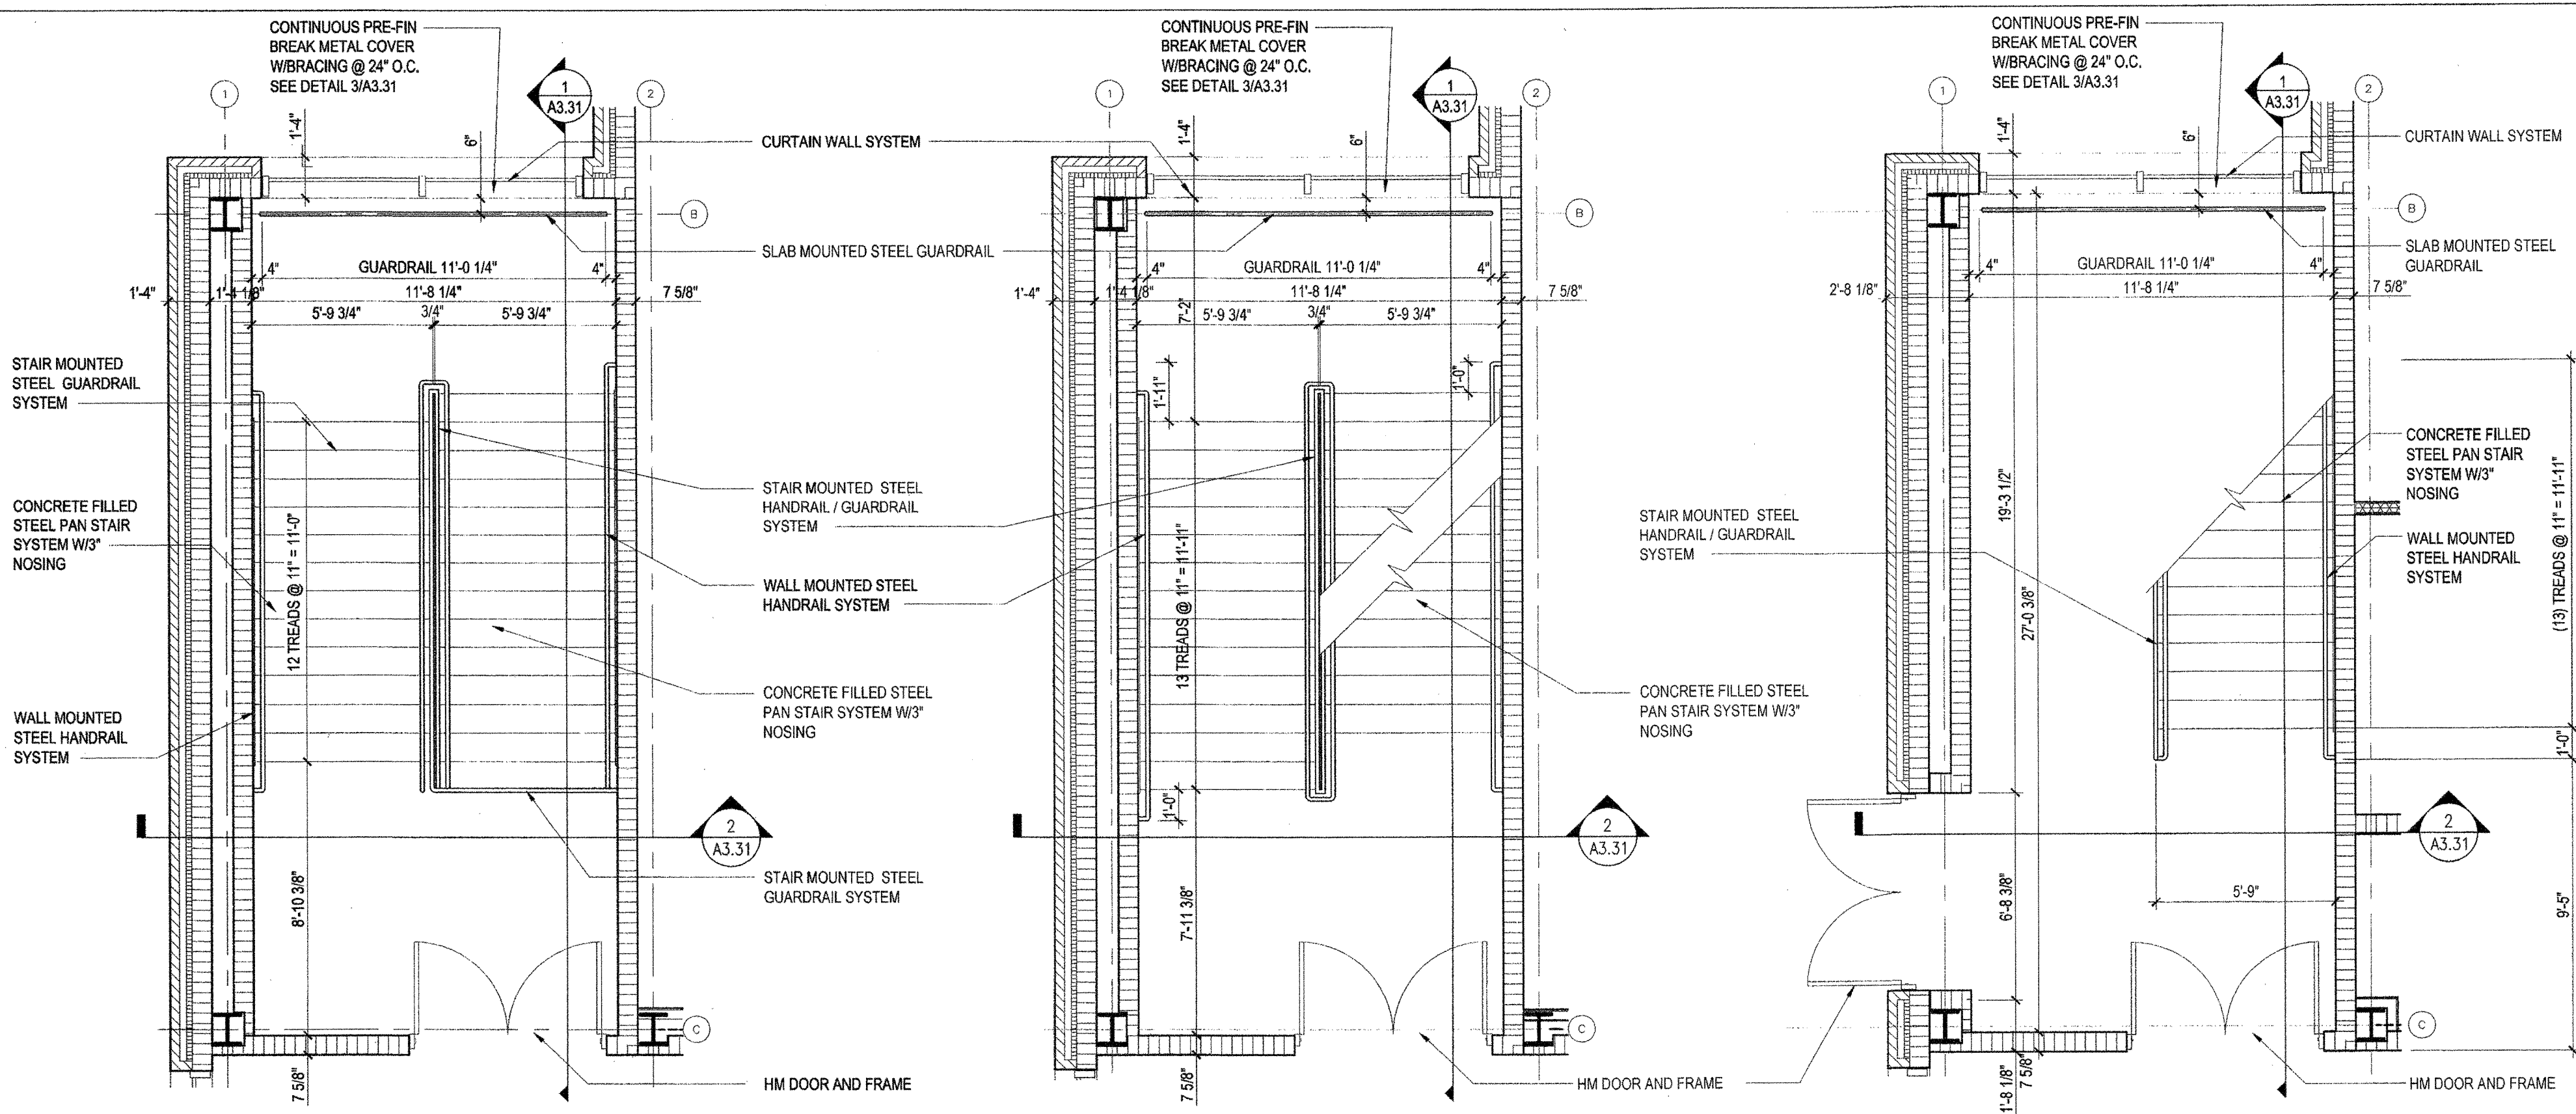

3 UNIT A THIRD FLOOR STAIR S302
A3.21 SCALE: 1/4" = 1'-0"

2 UNIT A SECOND FLOOR STAIR S202
A3.21 SCALE: 1/4" = 1'-0"

1 UNIT A FIRST FLOOR STAIR S102
A3.21 SCALE: 1/4" = 1'-0"

7 INTERIOR STAIRS - GUARD/HAND RAIL DETAILS
A3.21 SCALE: 1" = 1'-0"