


**NEW 3 SECTION ELEMENTARY SCHOOL
AT FISK-HOWARD SCHOOL
RECOVERY SCHOOL DISTRICT**

211 S. LOPEZ STREET NEW ORLEANS, LOUISIANA 70119

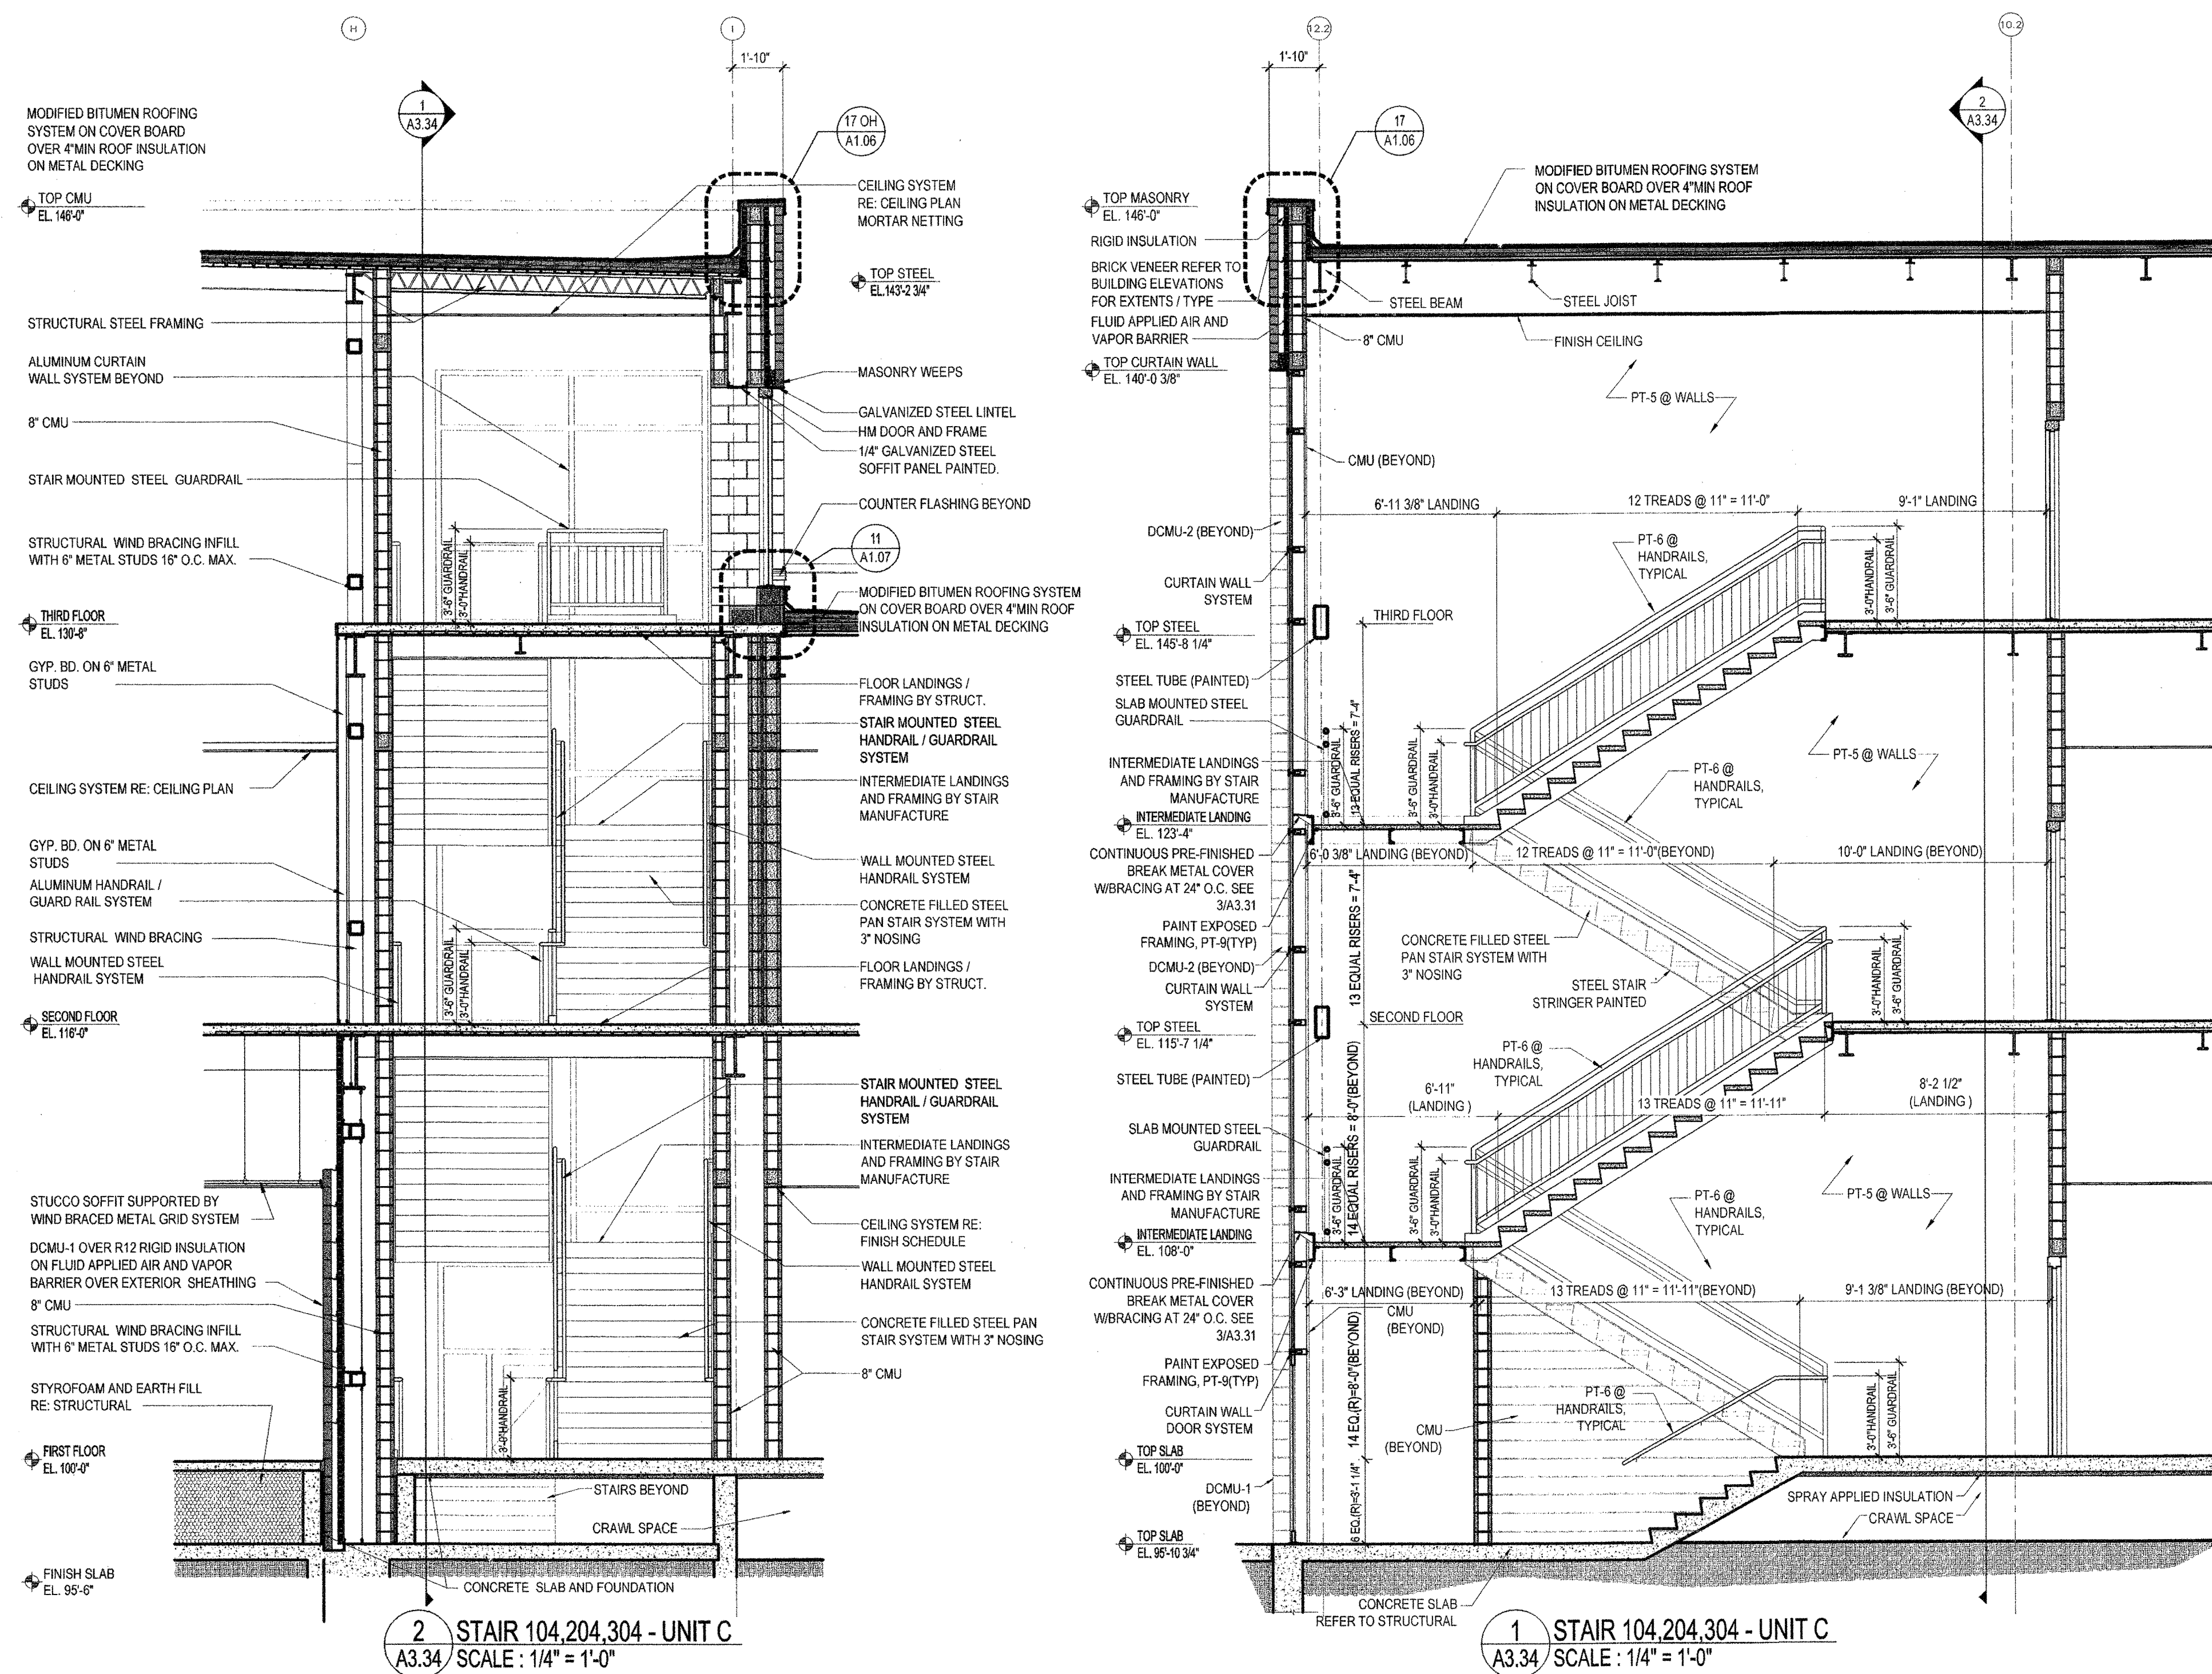

DATE ISSUED: 7 DECEMBER, 2012
REVISED:
REVISED:
REVISED:
REVISED:
DRAWN BY: RPB
CHECKED BY: DGR, JFM

PHASE: BID DOCUMENTS

11085

TITLE: STAIR SECTION UNIT C

SHEET:

A3.34