



**NEW 3 SECTION ELEMENTARY SCHOOL
AT FISK-HOWARD SCHOOL
RECOVERY SCHOOL DISTRICT**

211 S. LOPEZ STREET NEW ORLEANS, LOUISIANA 70119

DATE ISSUED: 7 DECEMBER, 2012
REVISED:
REVISED:
REVISED:
REVISED:
DRAWN BY: CMB
CHECKED BY: DGR, JFM
PHASE:



BID DOCUMENTS

11085


TITLE: PARTIAL PLAN
UNIT D - FIRST FLOOR

SHEET:


A1.14

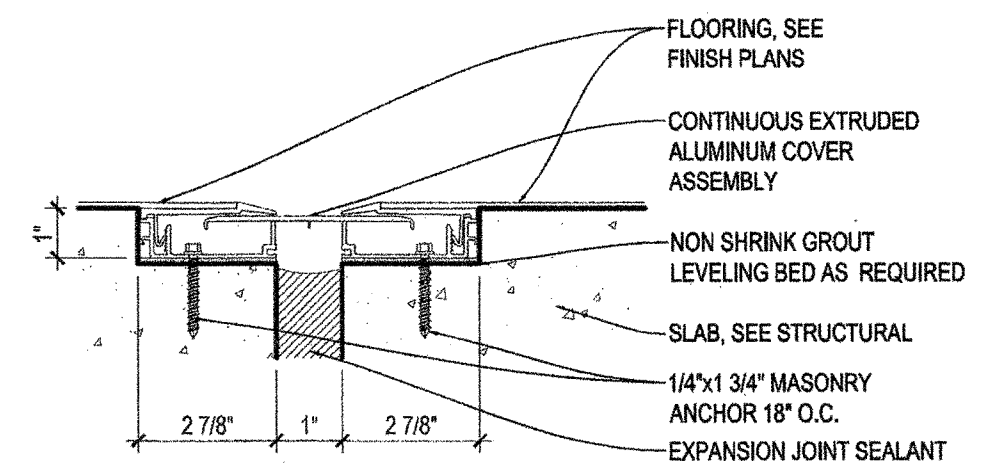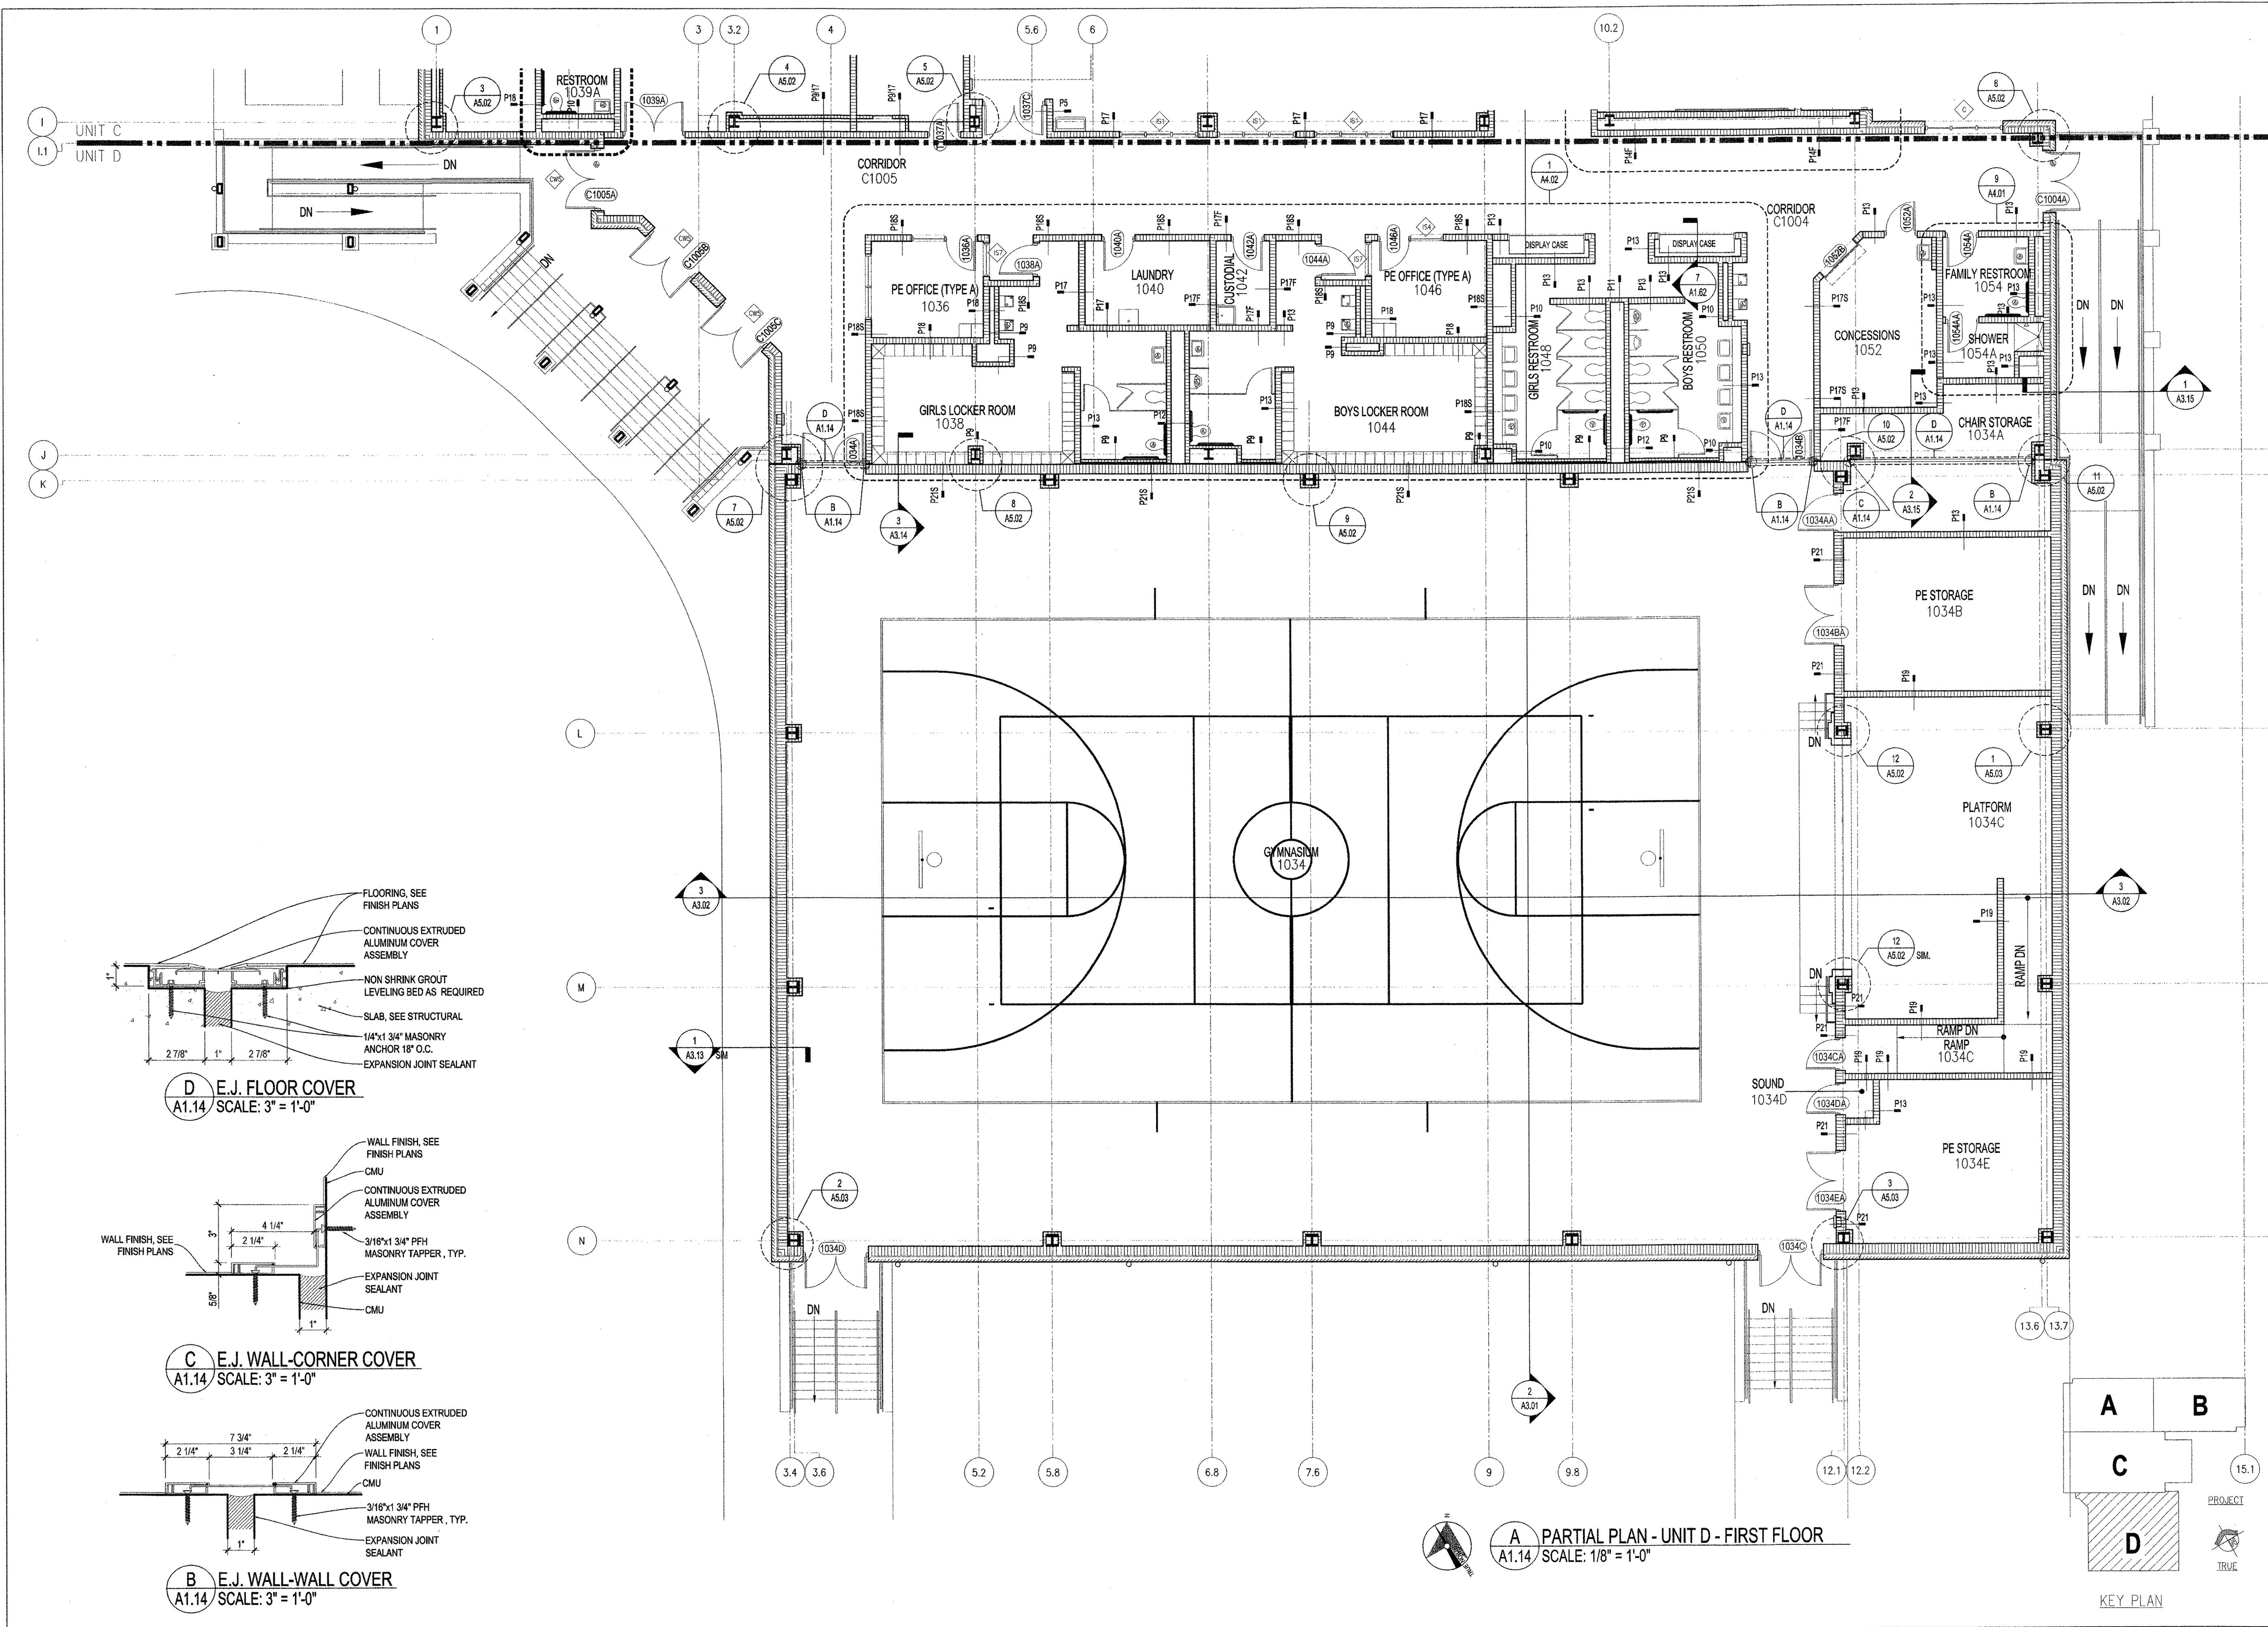

D E.J. FLOOR COVER
A1.14 / SCALE: 3" = 1'-0"

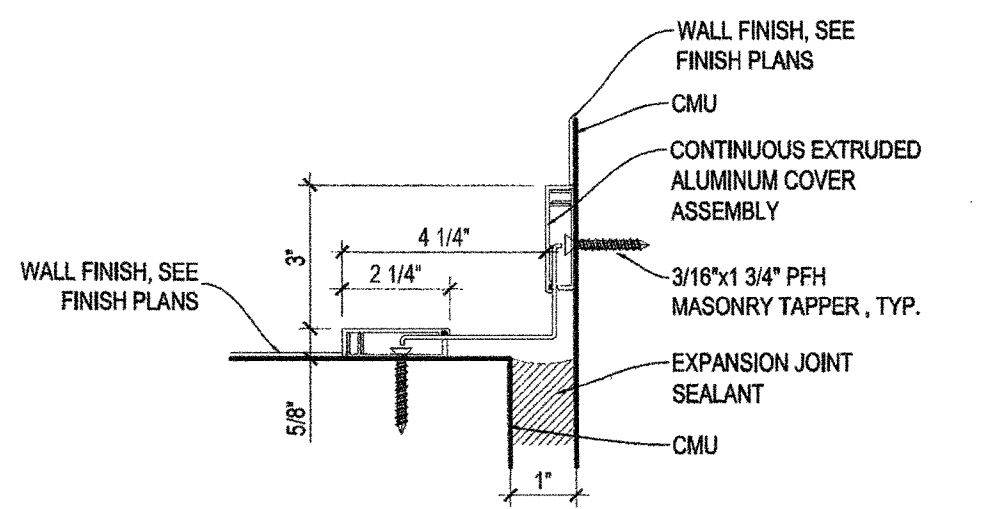


C E.J. WALL-CORNER COVER
A1.14 / SCALE: 3" = 1'-0"

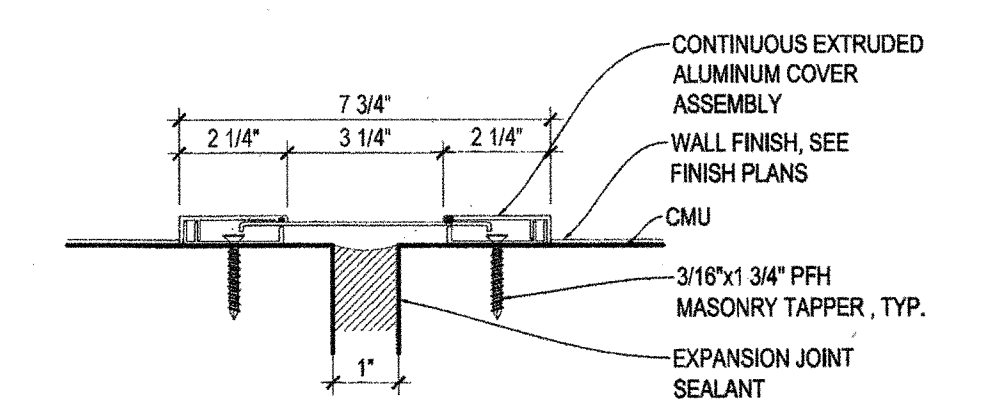

B E.J. WALL-WALL COVER
A1.14 / SCALE: 3" = 1'-0"

A PARTIAL PLAN - UNIT D - FIRST FLOOR
A1.14 / SCALE: 1/8" = 1'-0"

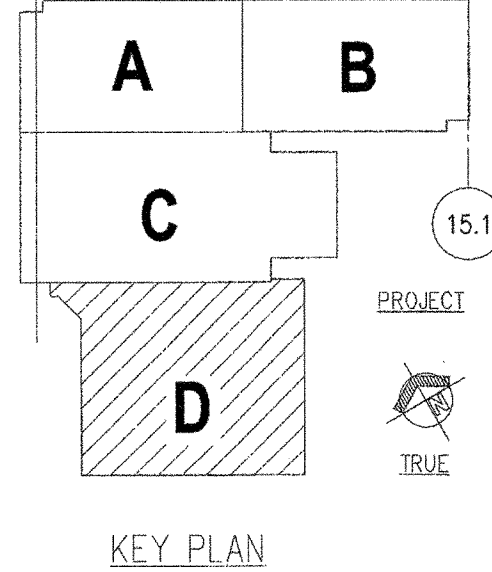

KEY PLAN