





**NEW 3 SECTION ELEMENTARY SCHOOL  
AT FISK-HOWARD SCHOOL  
RECOVERY SCHOOL DISTRICT**

NEW ORLEANS, LOUISIANA 70119

211 S. LOPEZ STREET

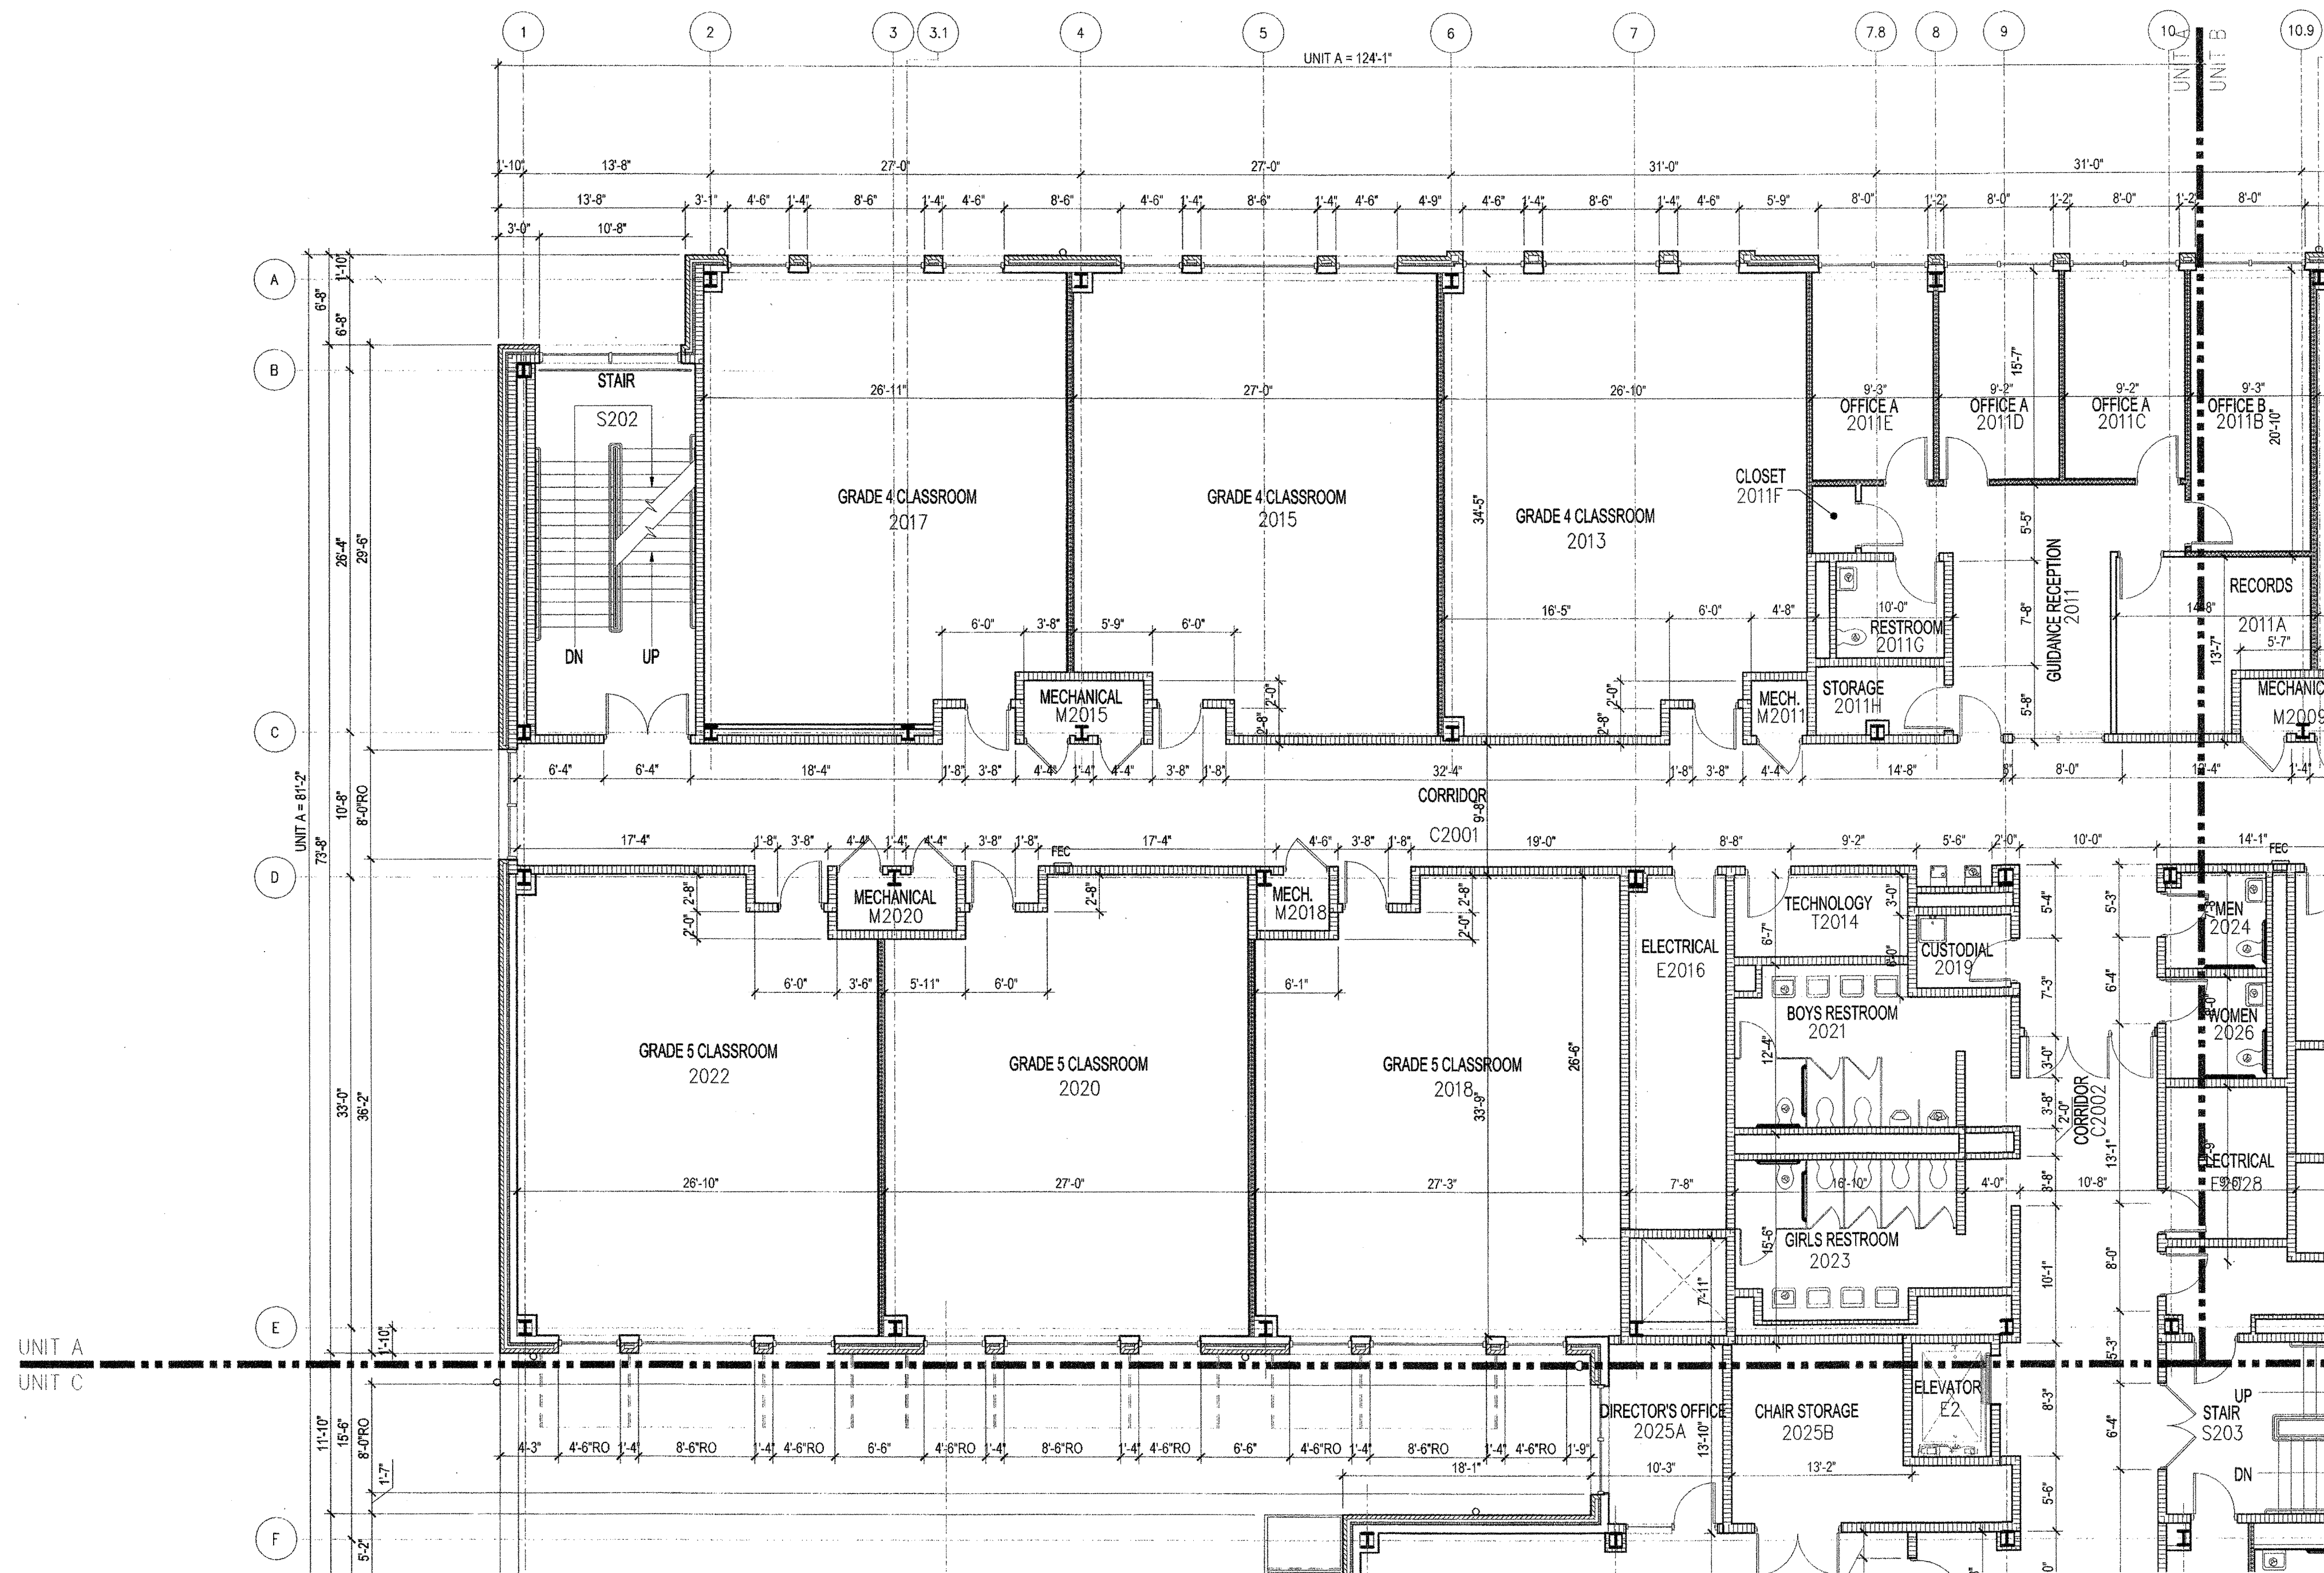

**A PARTIAL PLAN - UNIT A - SECOND FLOOR**  
A1.21A SCALE: 1/8" = 1'-0"

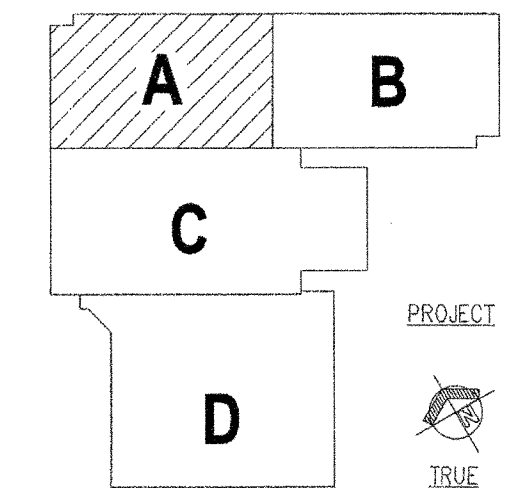

DATE ISSUED:	7 DECEMBER, 2012
REVISED:	
REVISED:	
REVISED:	
REVISED:	
DRAWN BY:	MSR, CMB
CHECKED BY:	DGR, JFM
PHASE:	

BID DOCUMENTS

11085

TITLE:  
DIMENSION PLAN  
UNIT A - SECOND FLOOR

SHEET:

**A1.21A**