

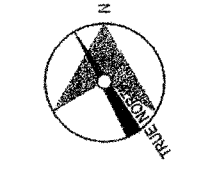


**NEW 3 SECTION ELEMENTARY SCHOOL  
AT FISK-HOWARD SCHOOL  
RECOVERY SCHOOL DISTRICT**  
211 S. LOPEZ STREET  
NEW ORLEANS, LOUISIANA 70119

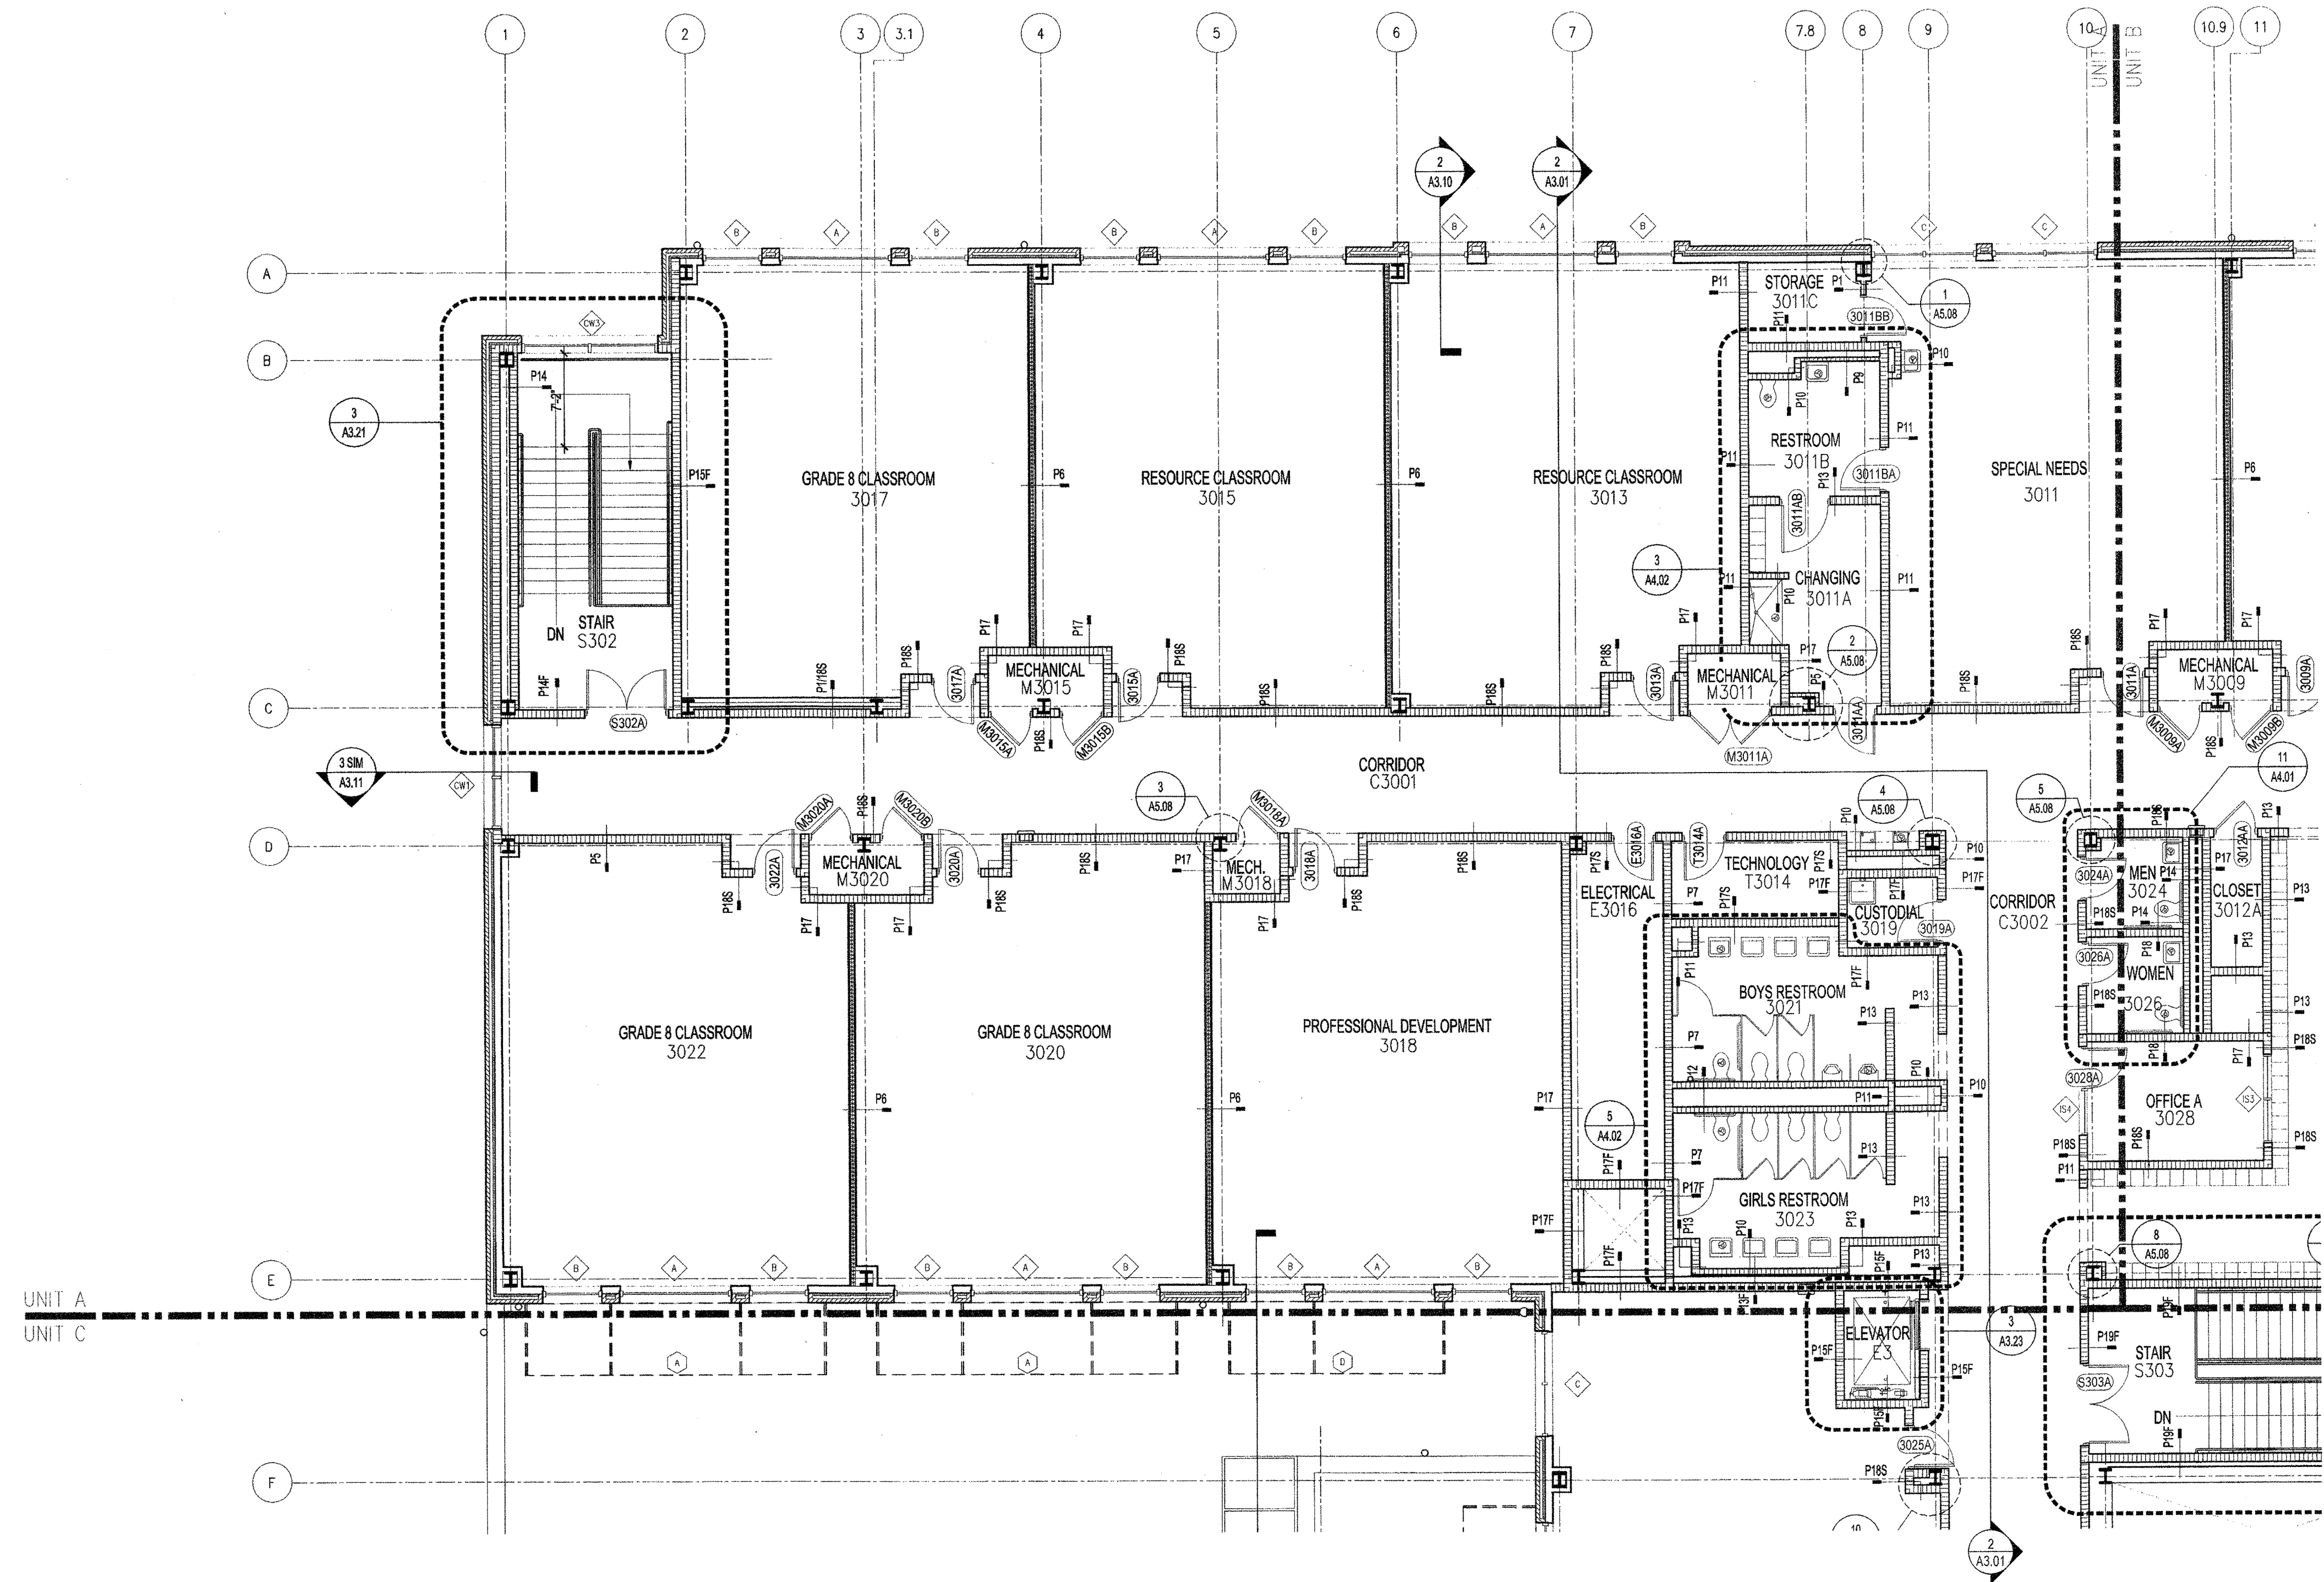

**A PARTIAL PLAN - UNIT A - THIRD FLOOR**  
A1.31 / SCALE: 1/8" = 1'-0"

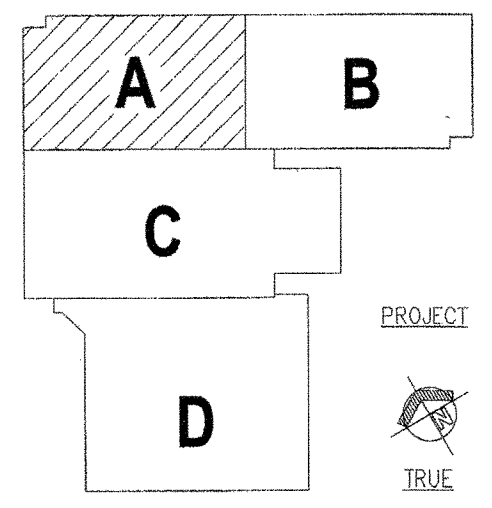

KEY PLAN

DATE ISSUED:	7 DECEMBER, 2012
REVISED:	
REVISED:	
REVISED:	
REVISED:	
DRAWN BY:	CMB
CHECKED BY:	DGR, JFM
PHASE:	

BID DOCUMENTS

11085

TITLE:  
PARTIAL PLAN  
UNIT A - THIRD FLOOR

SHEET:

A1.31