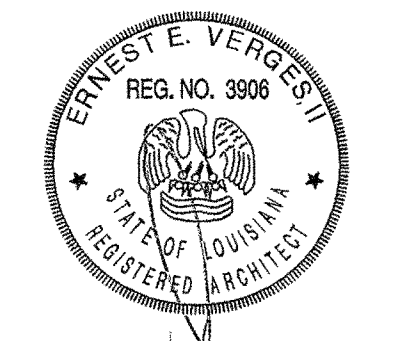
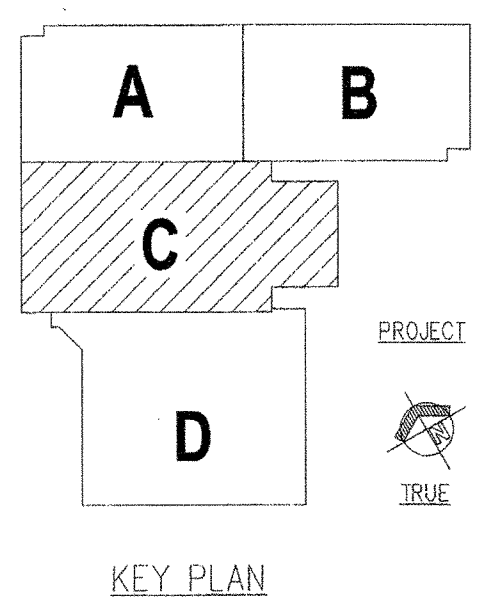

A PARTIAL PLAN - UNIT C - THIRD FLOOR
 A1.33A SCALE: 1/8" = 1'-0"



**NEW 3 SECTION ELEMENTARY SCHOOL
 AT FISK-HOWARD SCHOOL
 RECOVERY SCHOOL DISTRICT**

211 S. LOPEZ STREET NEW ORLEANS, LOUISIANA 70119

DATE ISSUED: 7 DECEMBER, 2012
 REVISED:
 REVISED:
 REVISED:
 REVISED:
 DRAWN BY: MSR, CMB
 CHECKED BY: DGR, JFM
 PHASE:

BID DOCUMENTS

11085

TITLE:
 DIMENSION PLAN
 UNIT C - THIRD FLOOR

SHEET:

A1.33A