


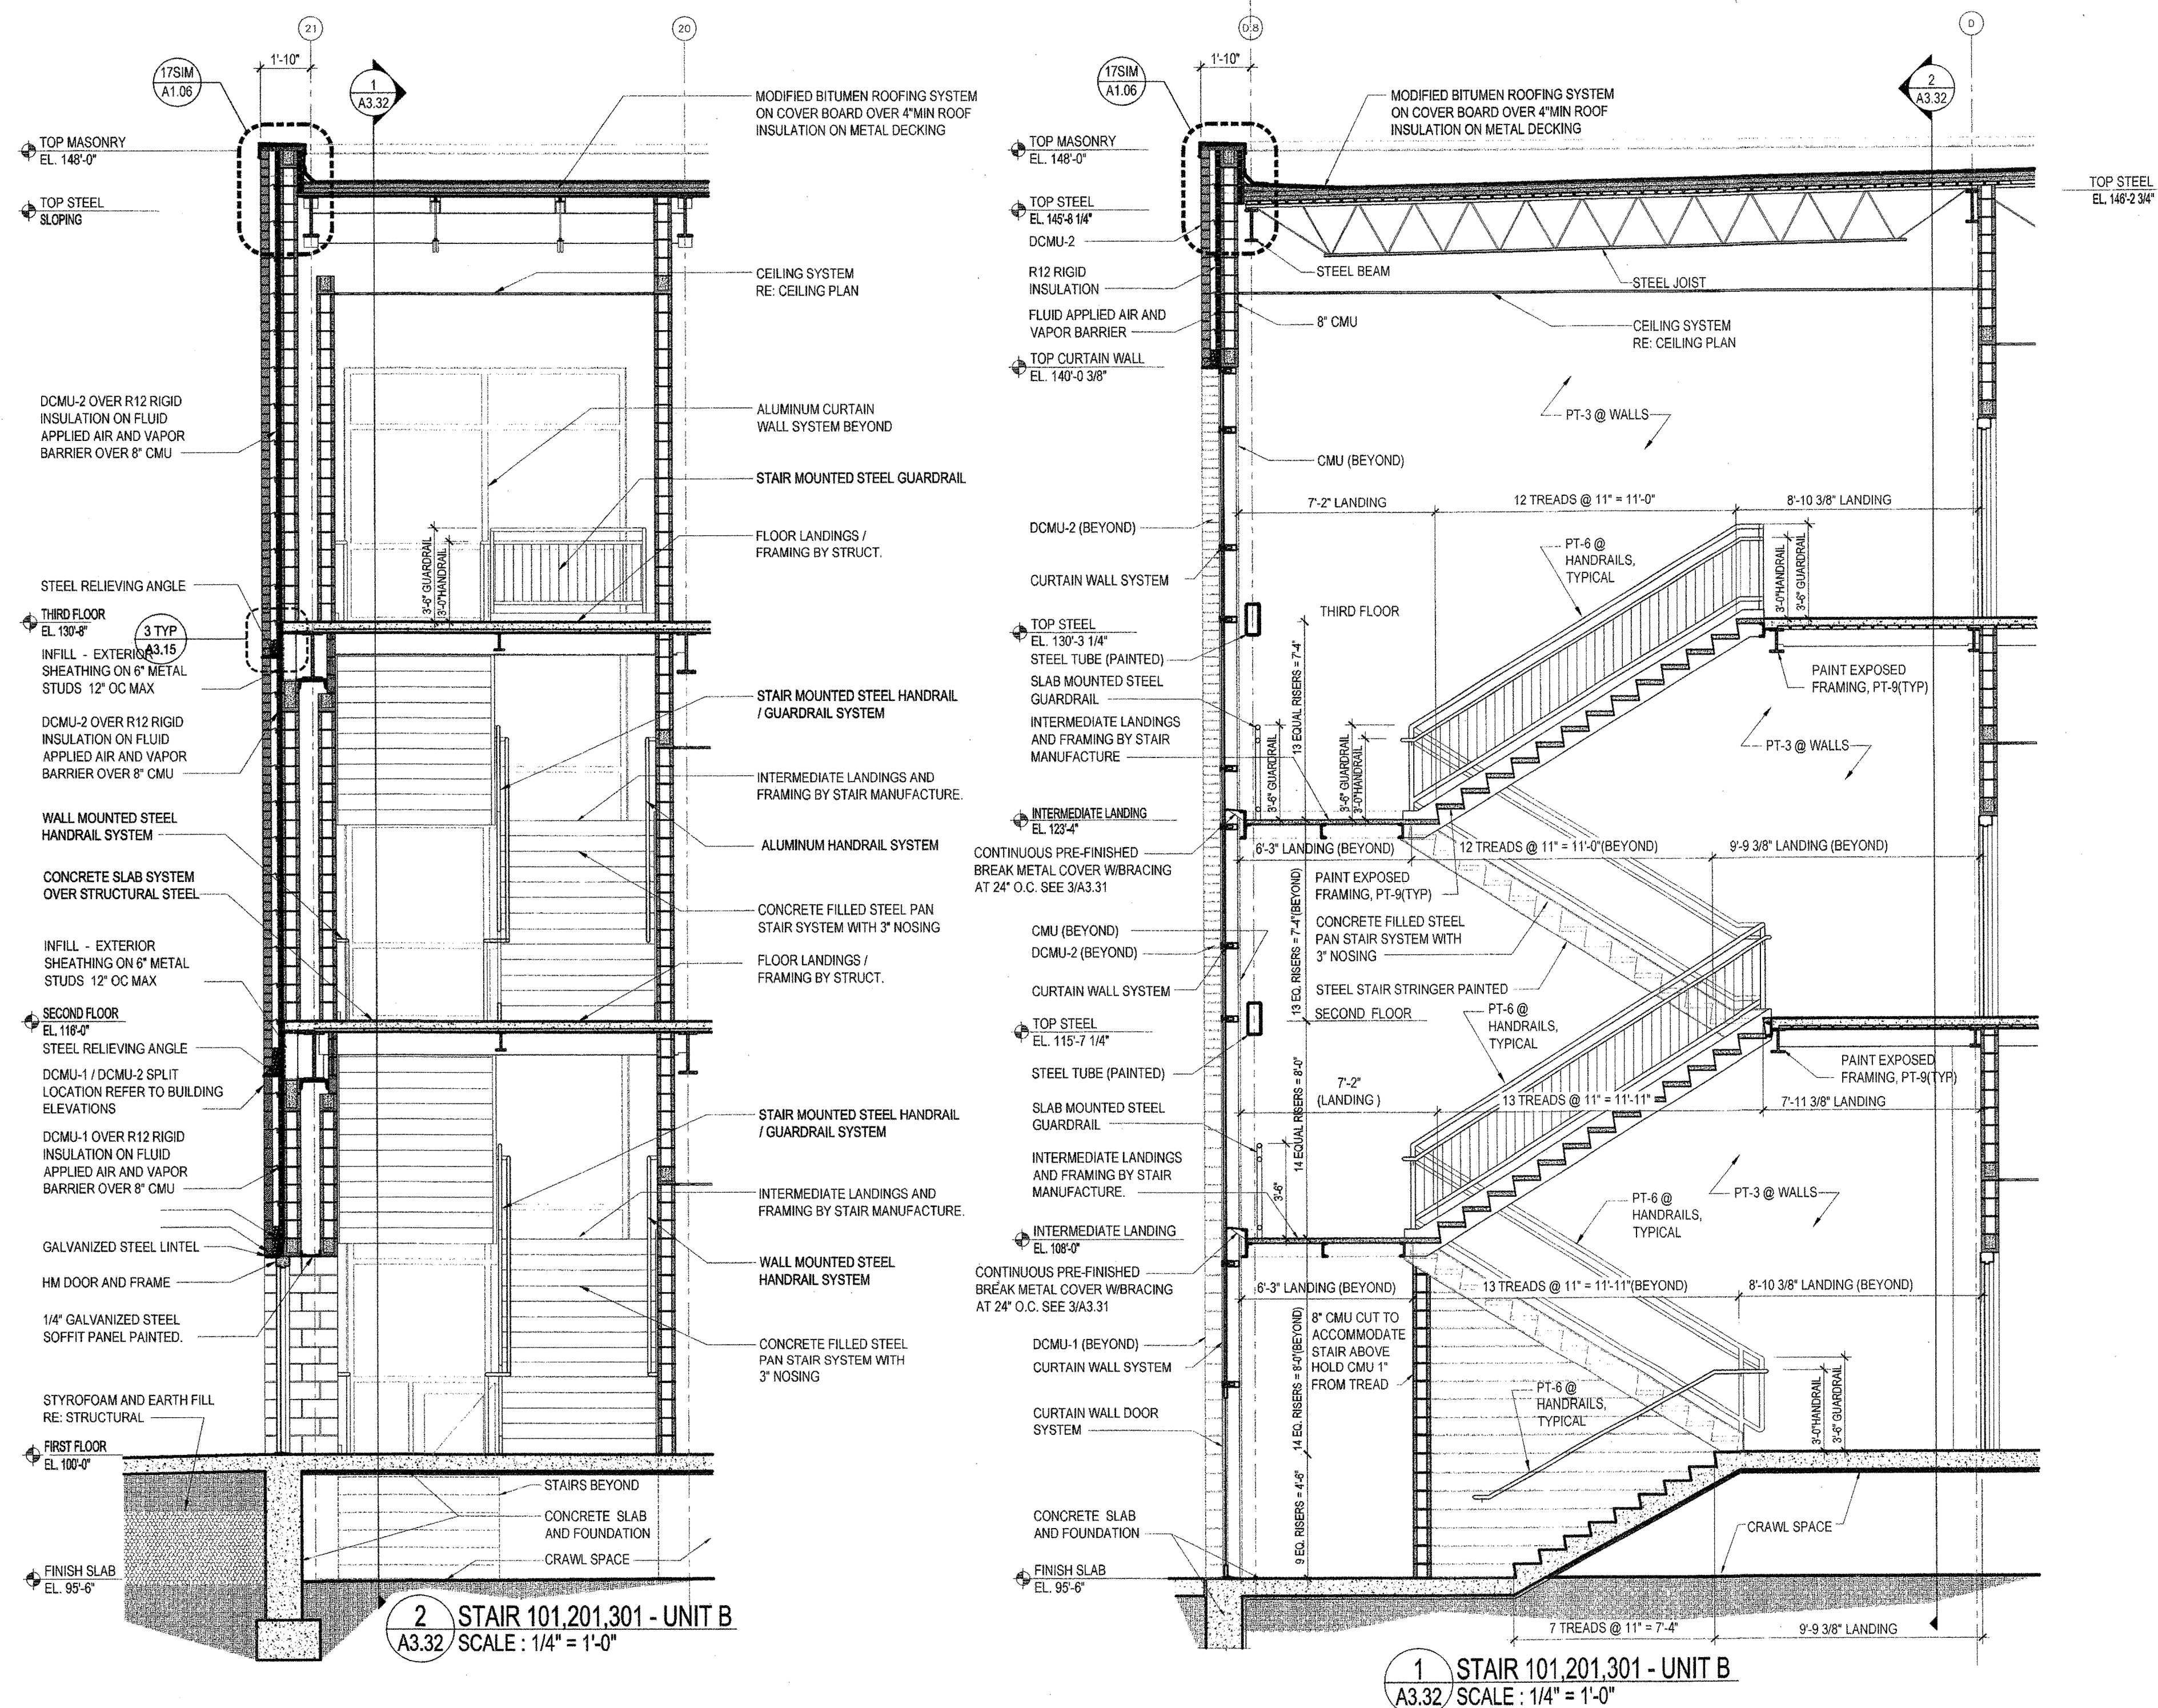

**NEW 3 SECTION ELEMENTARY SCHOOL
AT FISK-HOWARD SCHOOL
RECOVERY SCHOOL DISTRICT**

211 S. LOPEZ STREET NEW ORLEANS, LOUISIANA 70119



DATE ISSUED: 7 DECEMBER, 2012
 REVISED:
 REVISED:
 REVISED:
 REVISED:
 DRAWN BY: RPB
 CHECKED BY: DGR, JFM
 PHASE:

BID DOCUMENTS

11085

TITLE:
**STAIR SECTION
 UNIT B**

SHEET:

A3.32