



DEC 07 2012

**NEW 3 SECTION ELEMENTARY SCHOOL
AT FISK-HOWARD SCHOOL
RECOVERY SCHOOL DISTRICT**

NEW ORLEANS, LOUISIANA 70119
211 S. LOPEZ STREET

DATE ISSUED: 7 DECEMBER, 2012

REVISED:
REVISED:
REVISED:
REVISED:
DRAWN BY: WFD
CHECKED BY: JAS
PHASE:


BID DOCUMENTS

11085

TITLE: SECTIONS AND DETAILS

SHEET:

S3.01

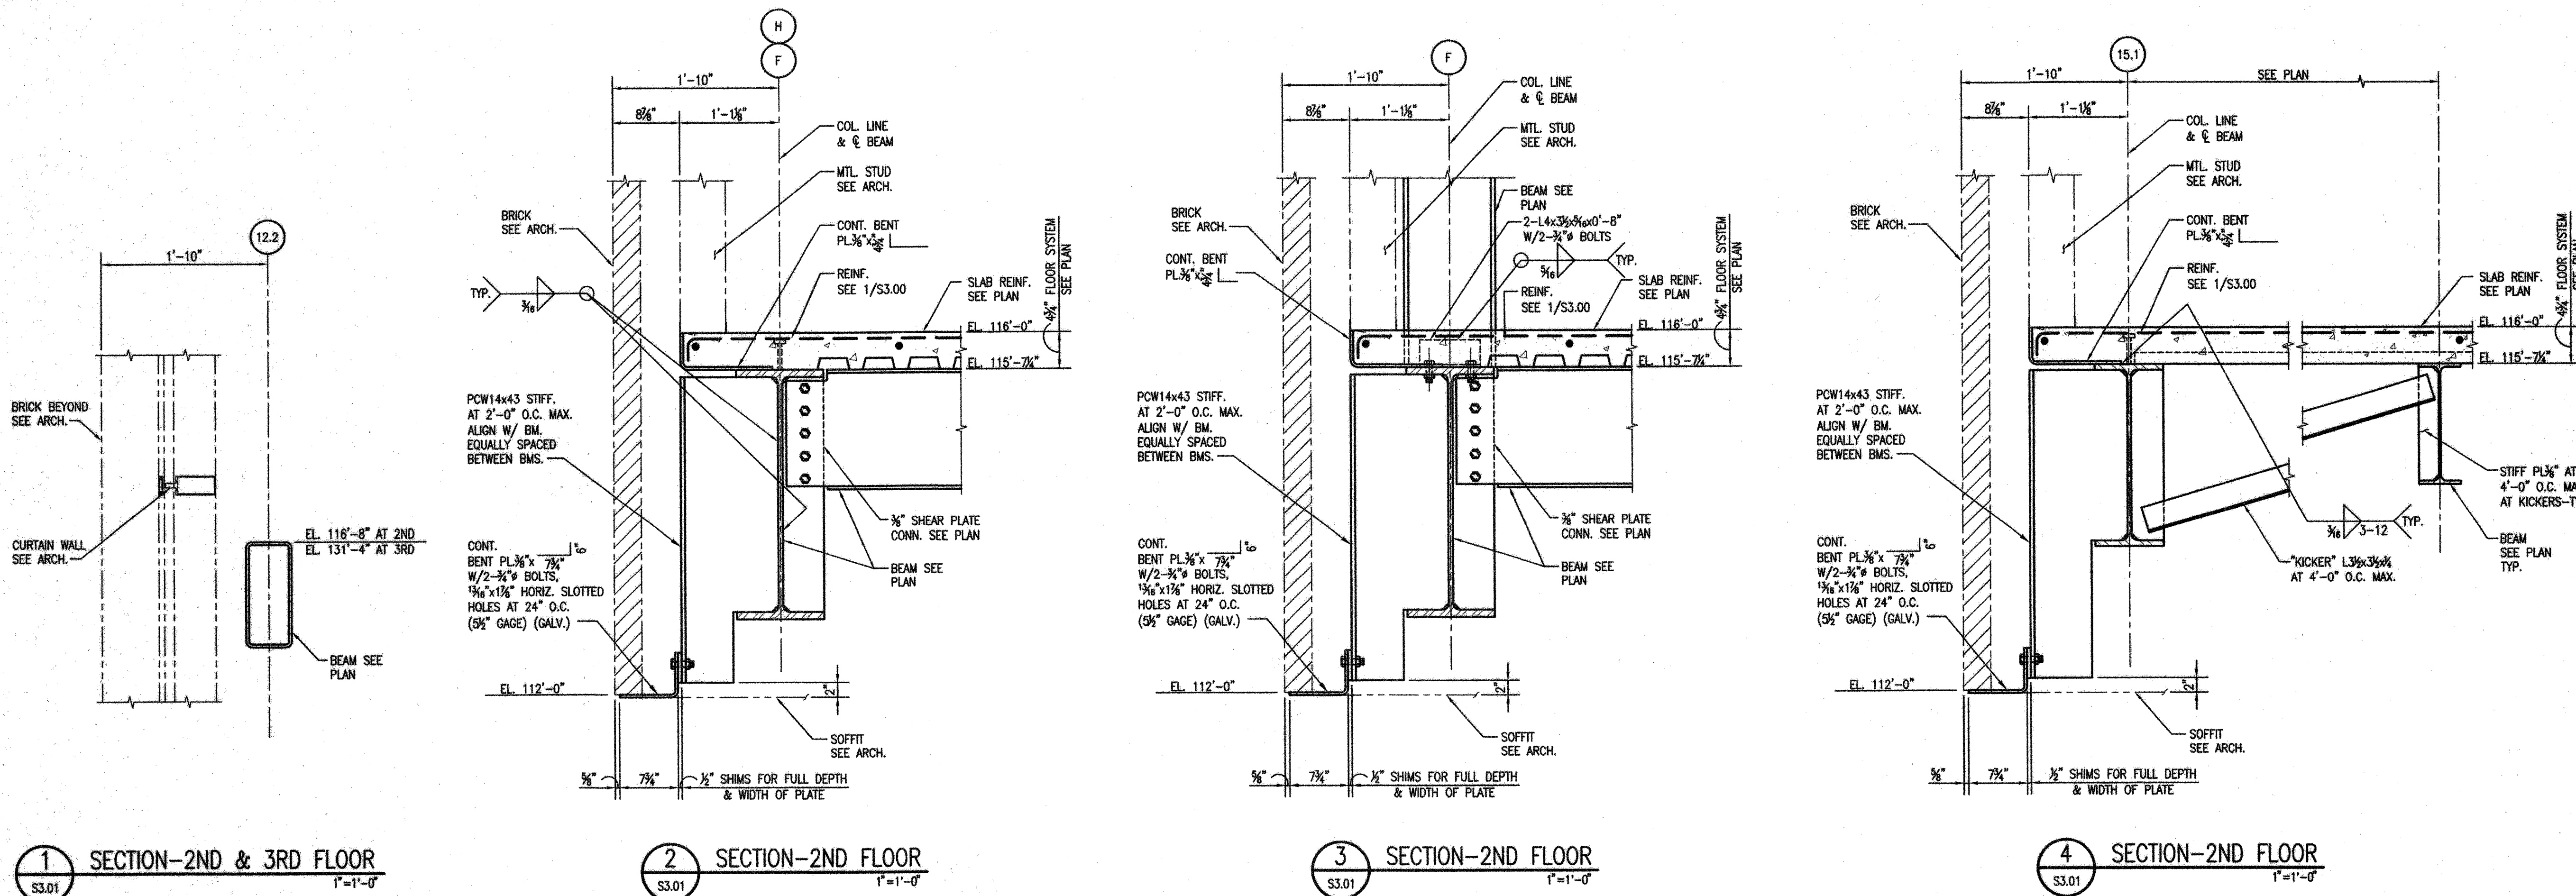


1 SECTION-2ND & 3RD FLOOR
S3.01 1"=1'-0"

2 SECTION-2ND FLOOR
S3.01 1"=1'-0"

3 SECTION-2ND FLOOR
S3.01 1"=1'-0"

4 SECTION-2ND FLOOR
S3.01 1"=1'-0"

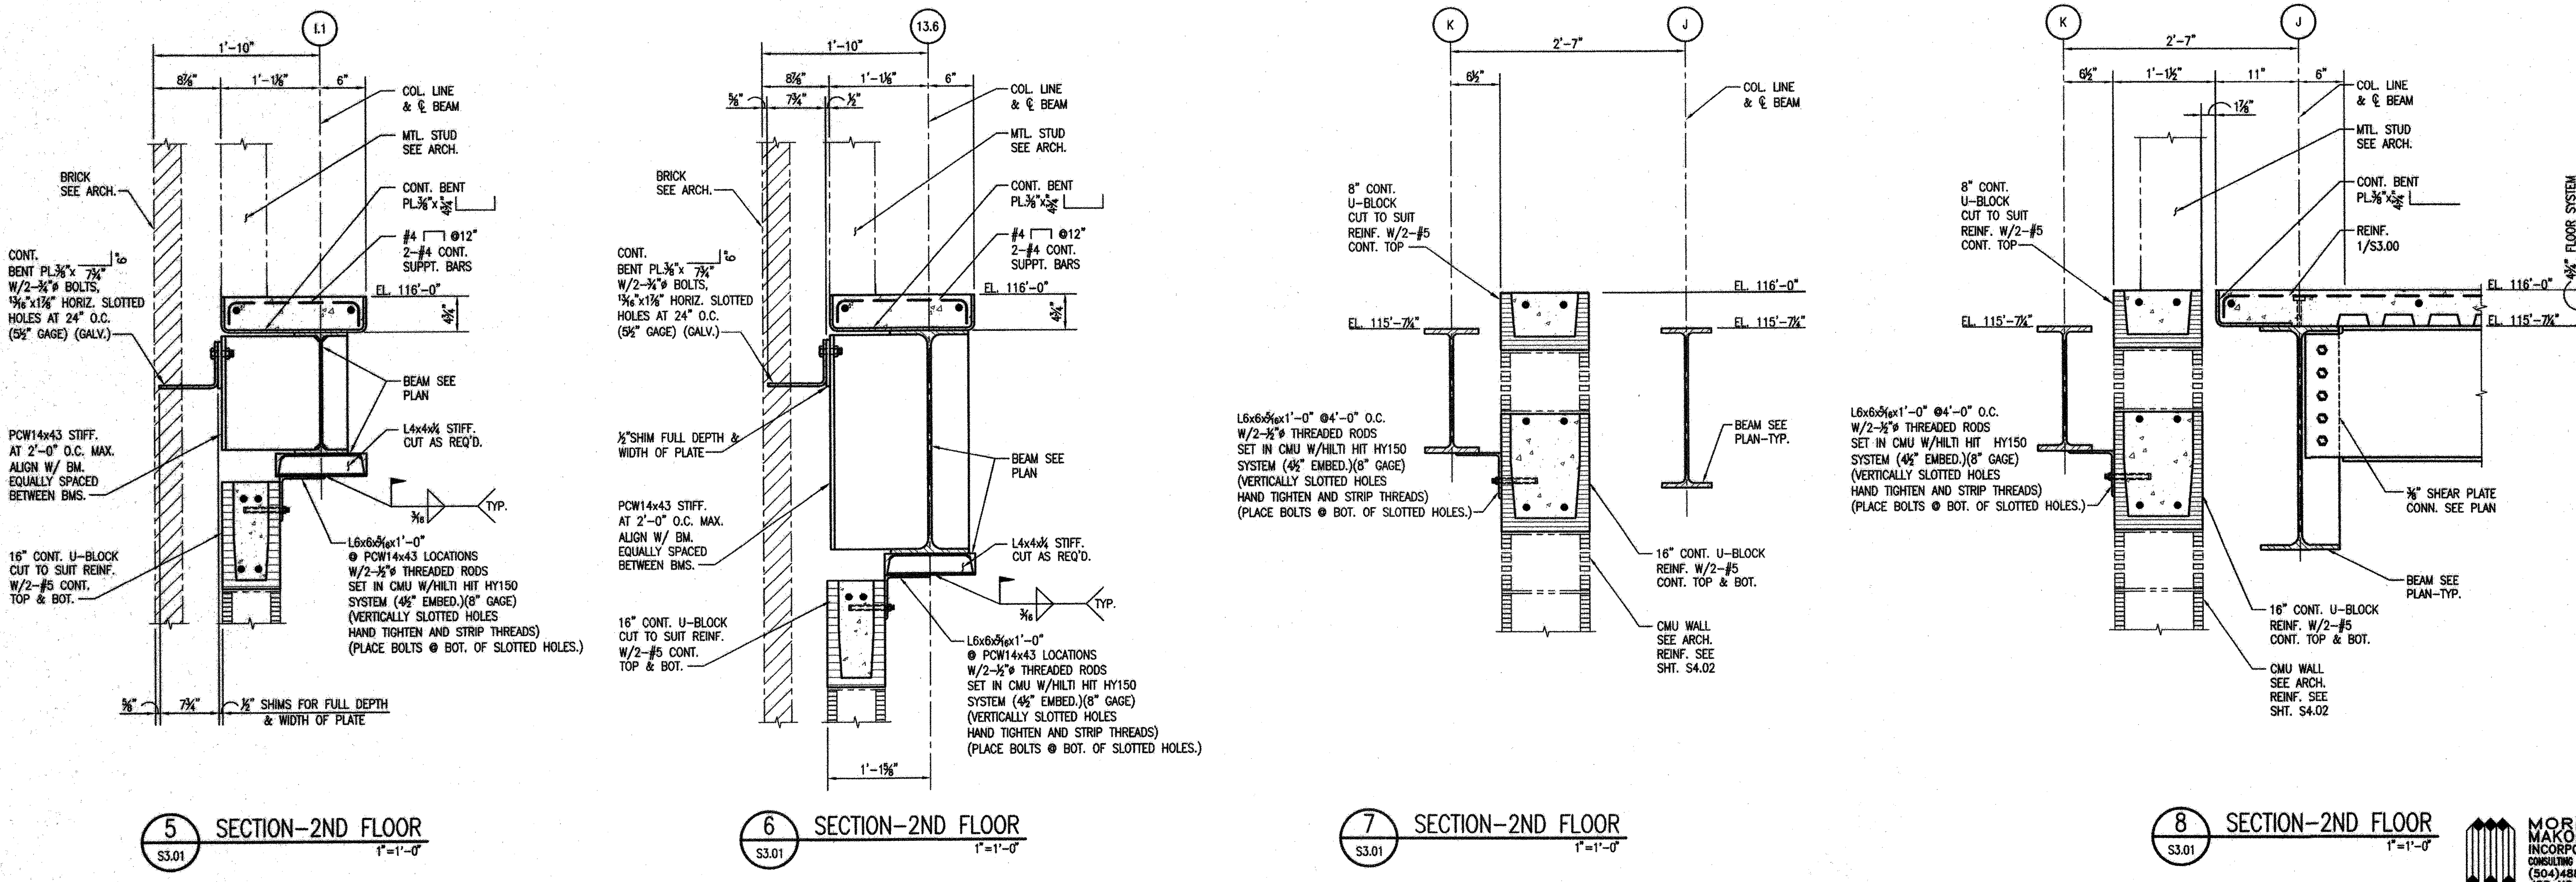

5 SECTION-2ND FLOOR
S3.01 1"=1'-0"

6 SECTION-2ND FLOOR
S3.01 1"=1'-0"

7 SECTION-2ND FLOOR
S3.01 1"=1'-0"

8 SECTION-2ND FLOOR
S3.01 1"=1'-0"