

DEC 07 2012

**NEW 3 SECTION ELEMENTARY SCHOOL  
AT FISK-HOWARD SCHOOL  
RECOVERY SCHOOL DISTRICT**

211 S. LOPEZ STREET NEW ORLEANS, LOUISIANA 70119

DATE ISSUED: 7 DECEMBER, 2012  
REVISED:  
REVISED:  
REVISED:  
REVISED:  
DRAWN BY: WFD  
CHECKED BY: JAS  
PHASE:


BID DOCUMENTS

11085

TITLE:  
**SECTIONS  
AND DETAILS**

SHEET:

**S3.13**

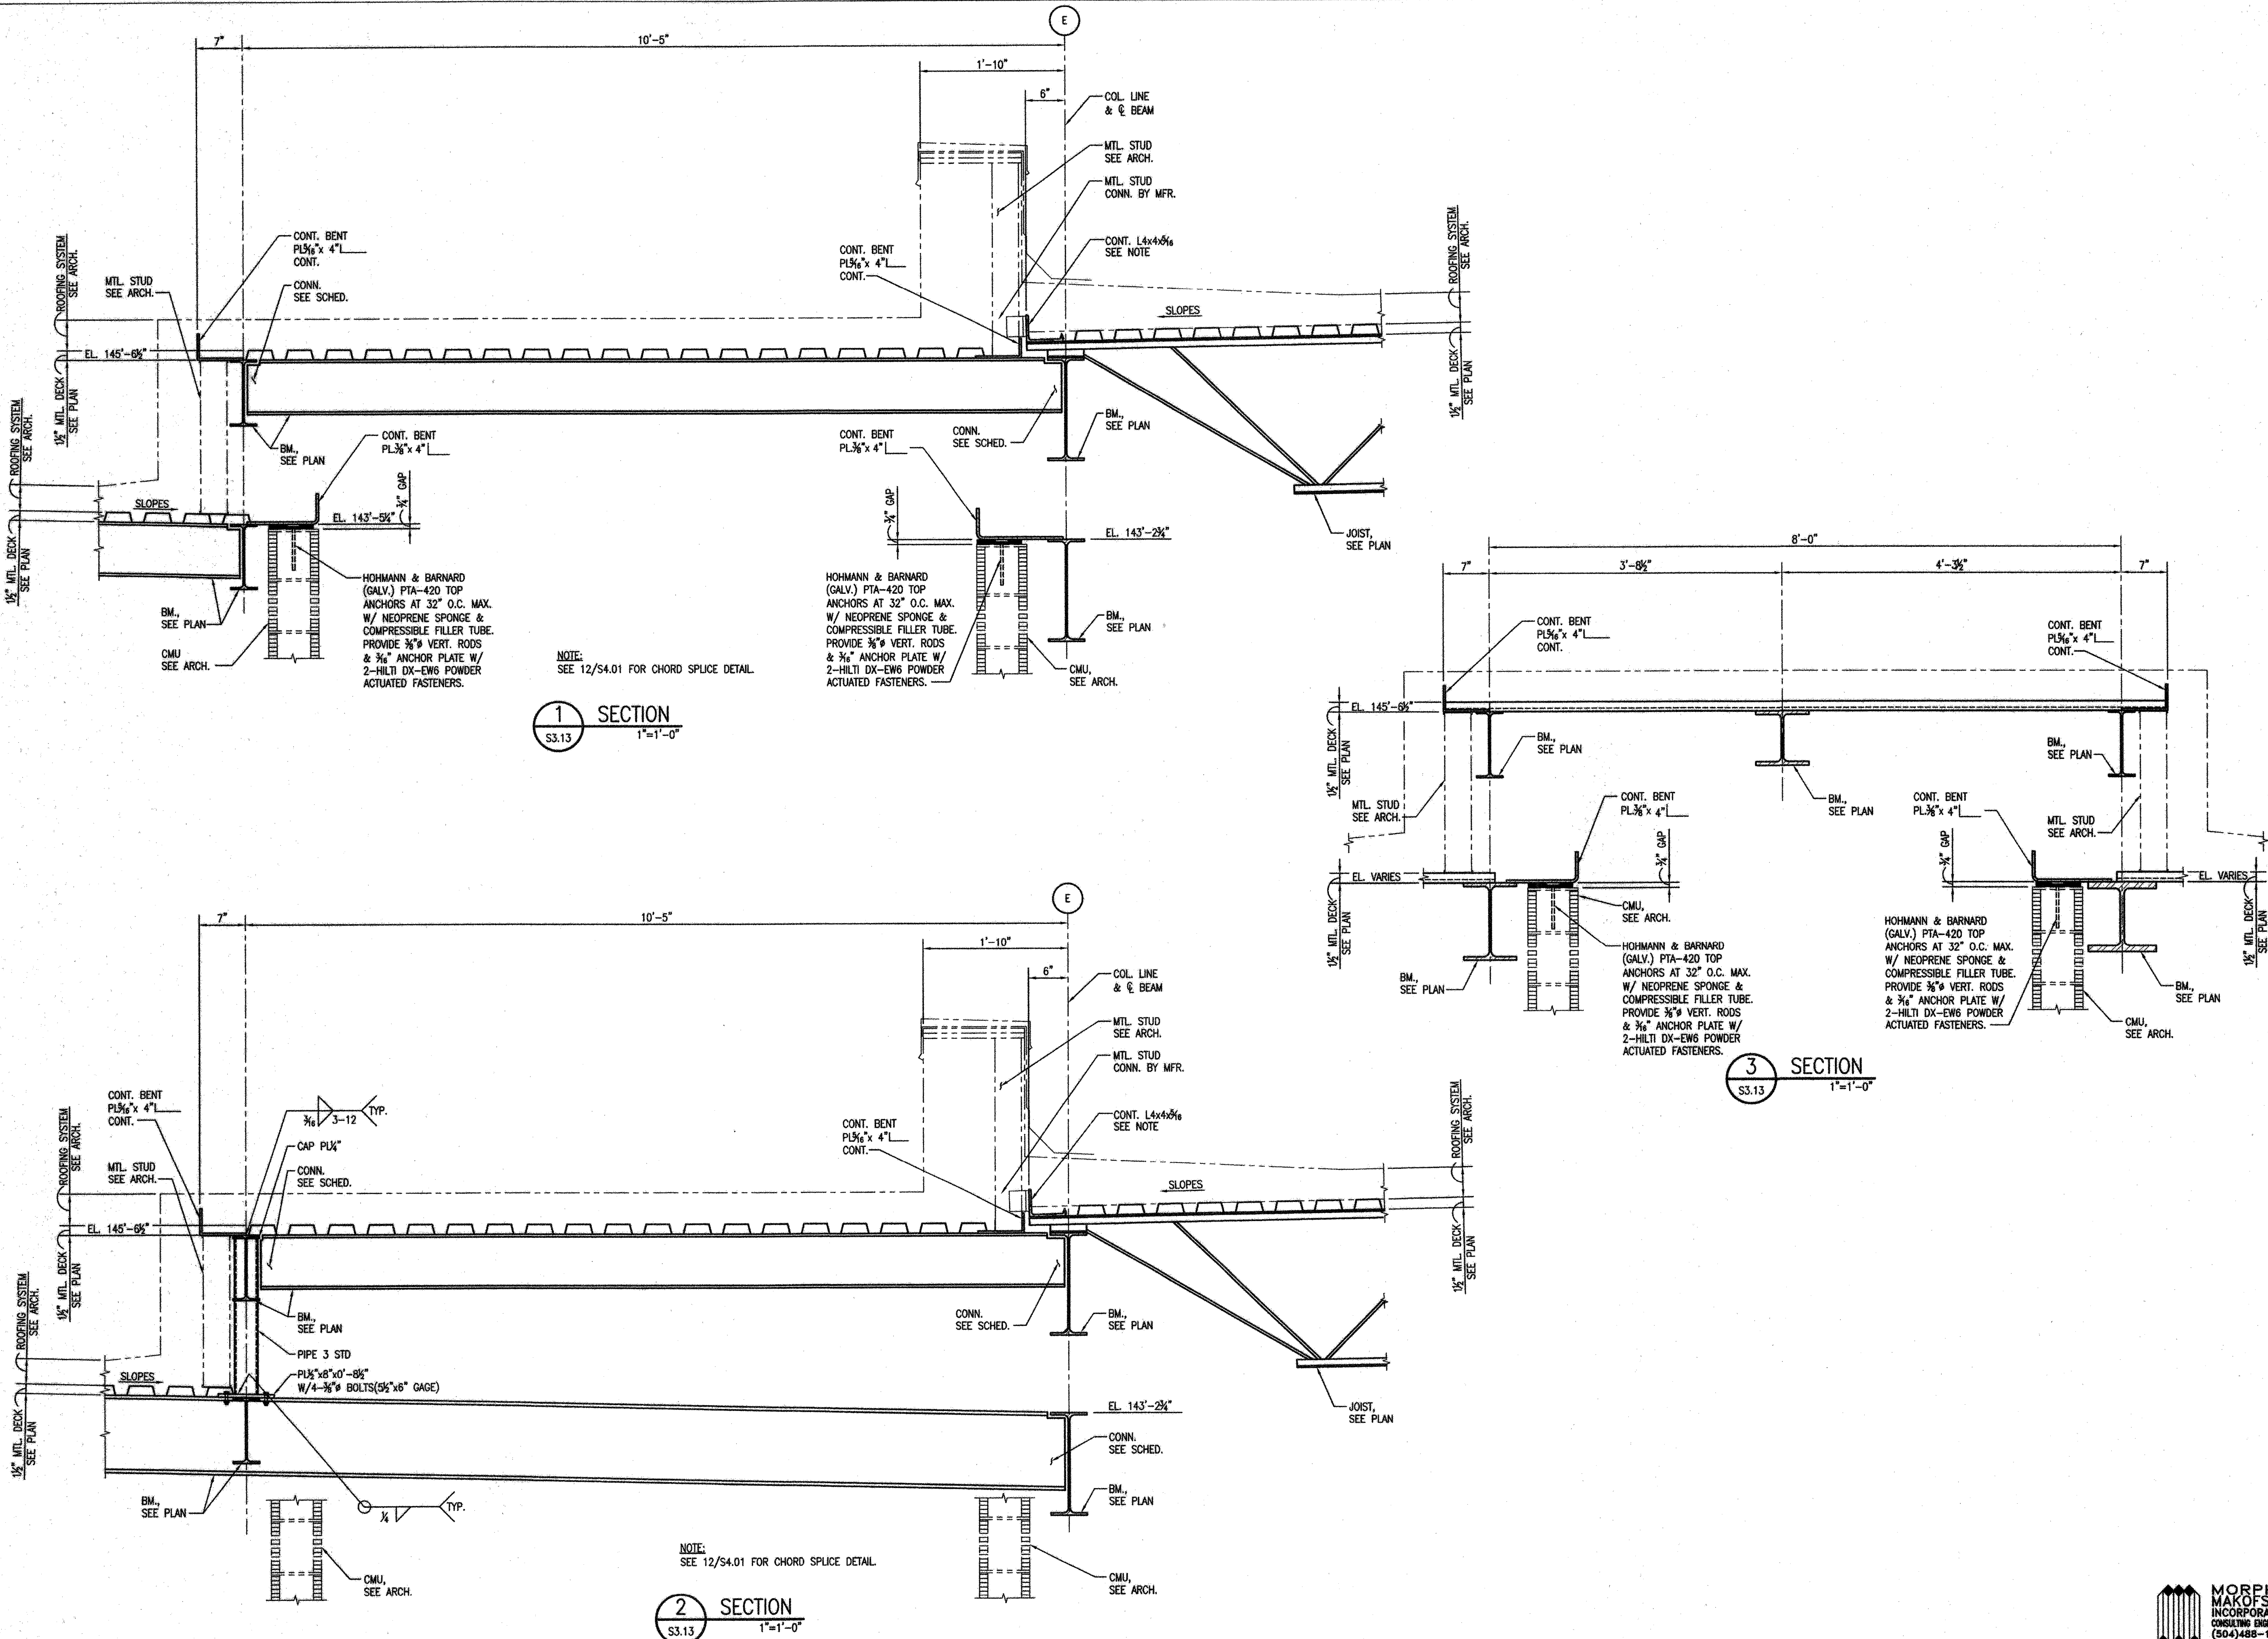

**1 SECTION**  
S3.13 1"=1'-0"

**3 SECTION**  
S3.13 1"=1'-0"

**2 SECTION**  
S3.13 1"=1'-0"

NOTE:  
SEE 12/S4.01 FOR CHORD SPLICE DETAIL.

NOTE:  
SEE 12/S4.01 FOR CHORD SPLICE DETAIL.