


STORAGE UNIT SCHEDULE				
MARK	UNIT SIZE	No. OF UNITS	SQ.FT.	CLIMATE CONTROL
A	5x5	11	275	YES
B	5x10	56	2,800	YES
C	10x10	76	7,600	YES
D	10x10	42	4,200	NO
E	10x15	84	12,600	YES
F	10x15	94	14,100	NO
G	10x20	16	3,200	YES
H	10x20	43	8,600	NO
TOTALS		422	53,375	

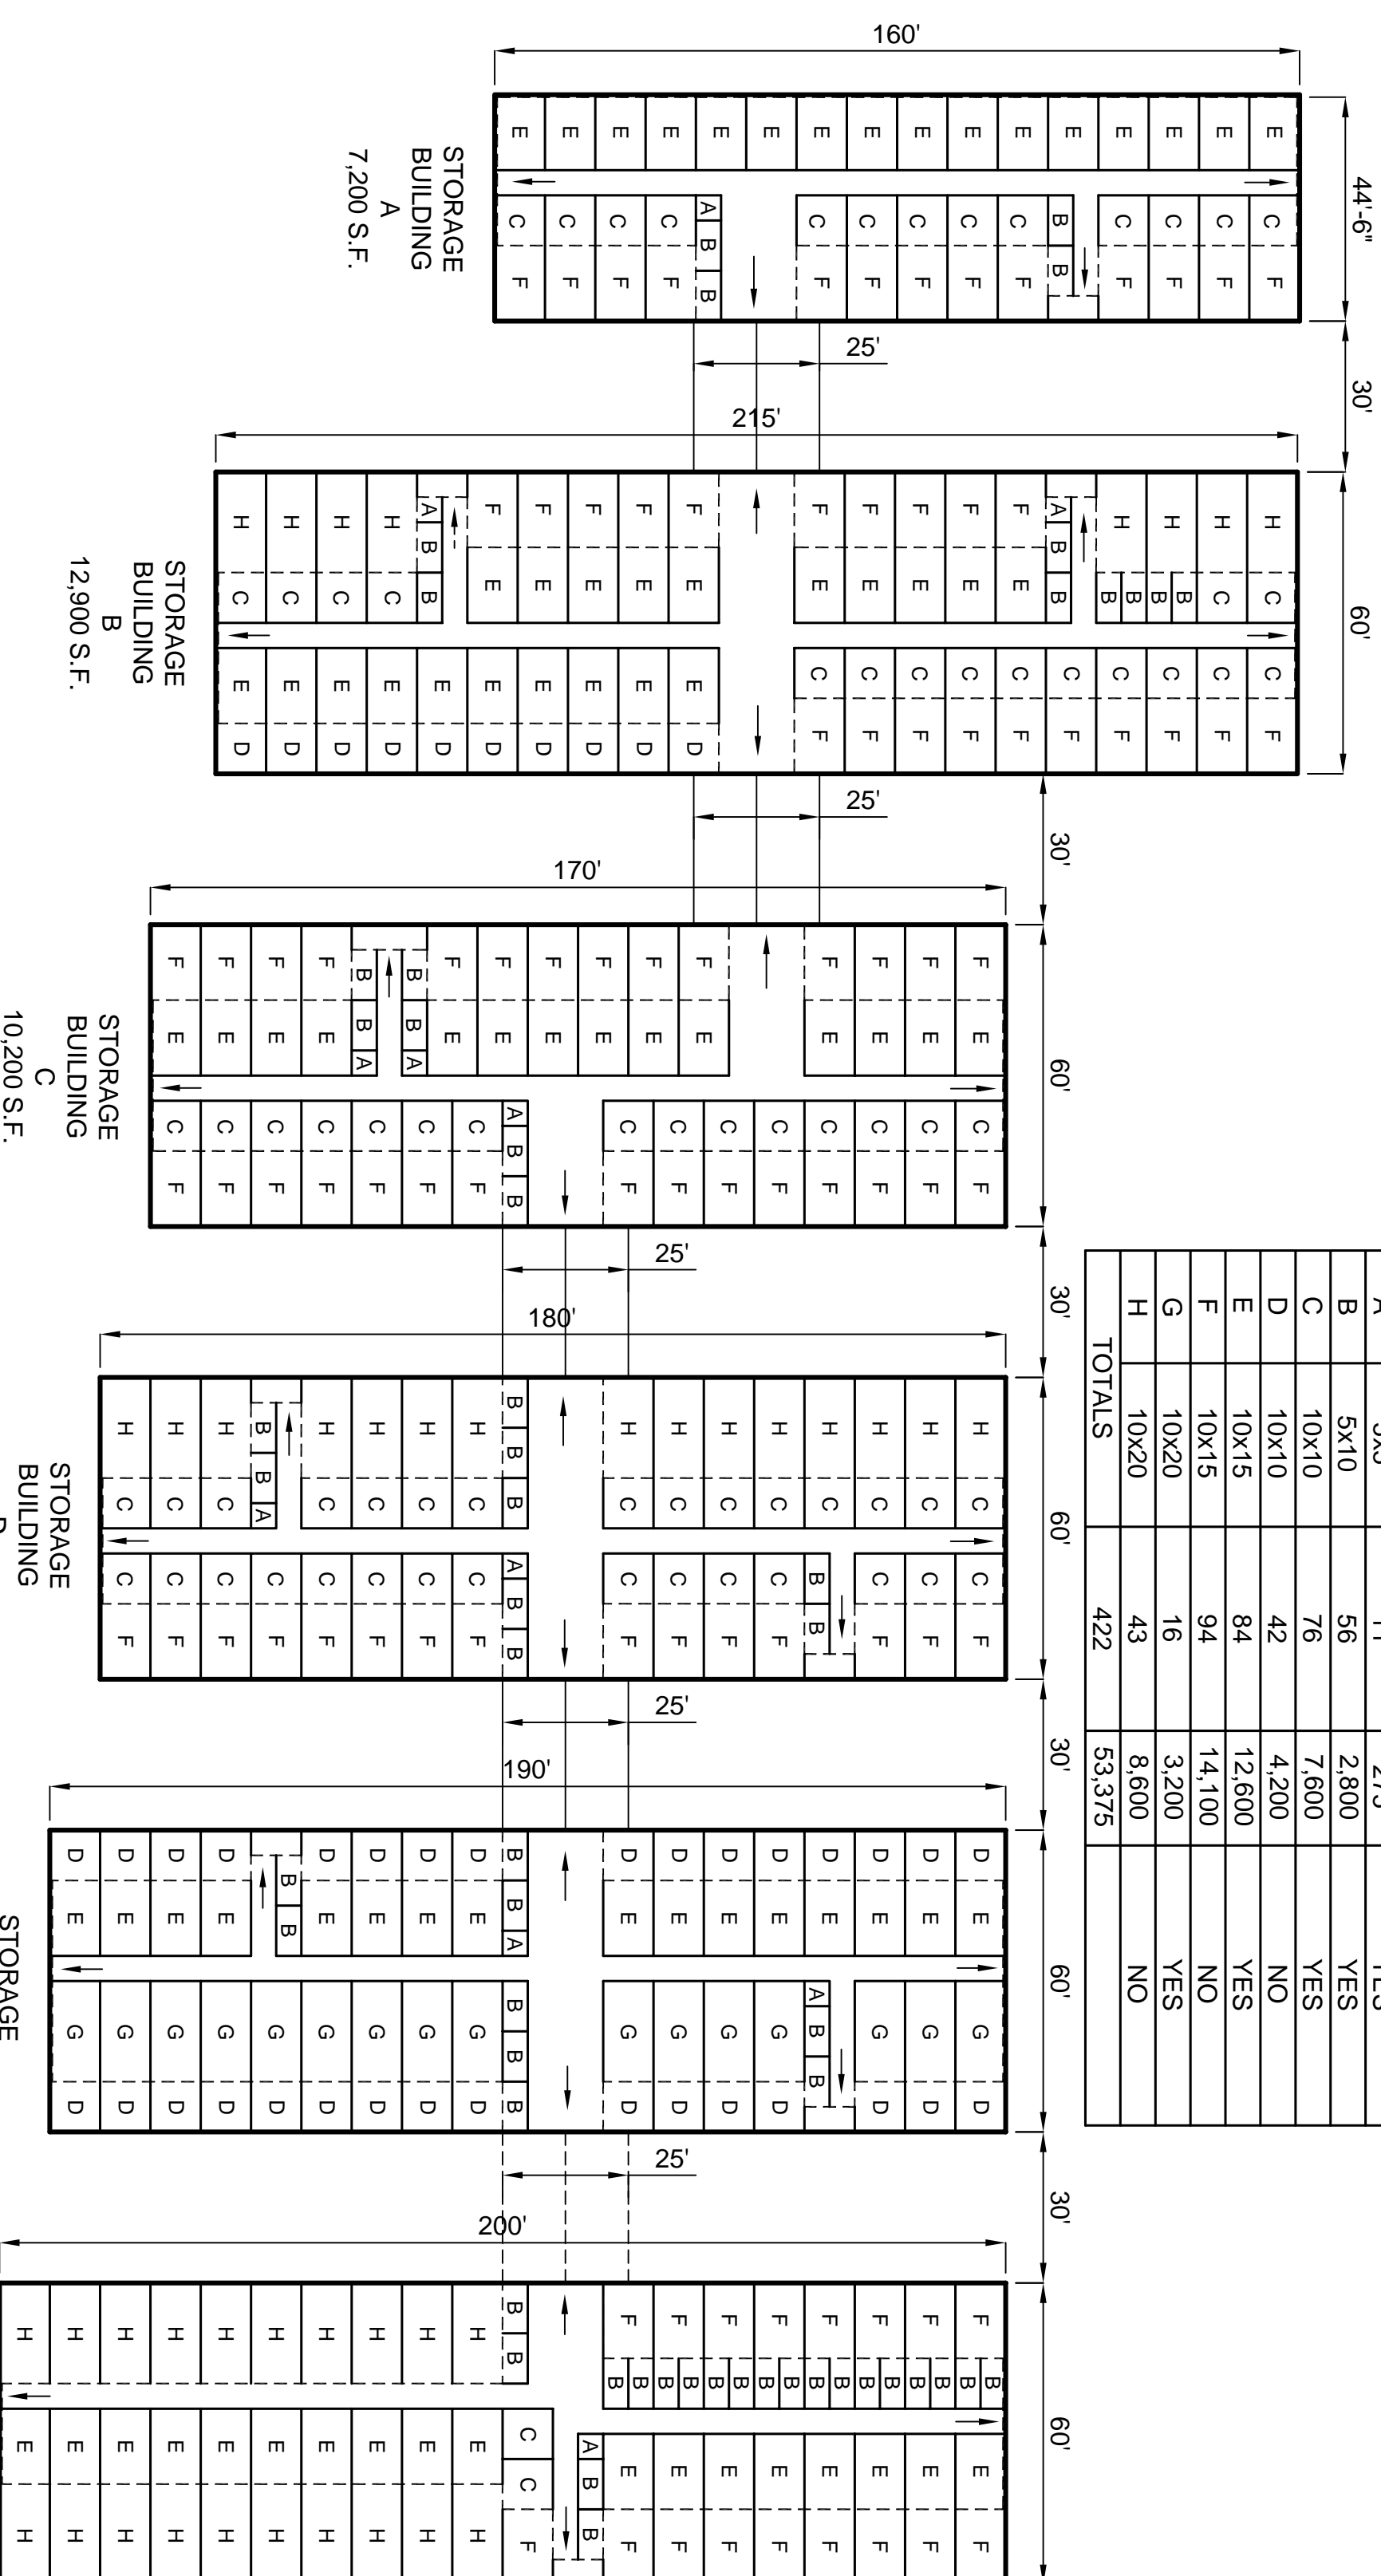

STORAGE BUILDING F
12,000 S.F.

STORAGE BUILDING E
11,400 S.F.

STORAGE BUILDING D
10,800 S.F.

STORAGE BUILDING C
10,200 S.F.

STORAGE BUILDING B
12,900 S.F.

STORAGE BUILDING A
7,200 S.F.