



# FIRST FLOOR PLAN

## N.T.S.

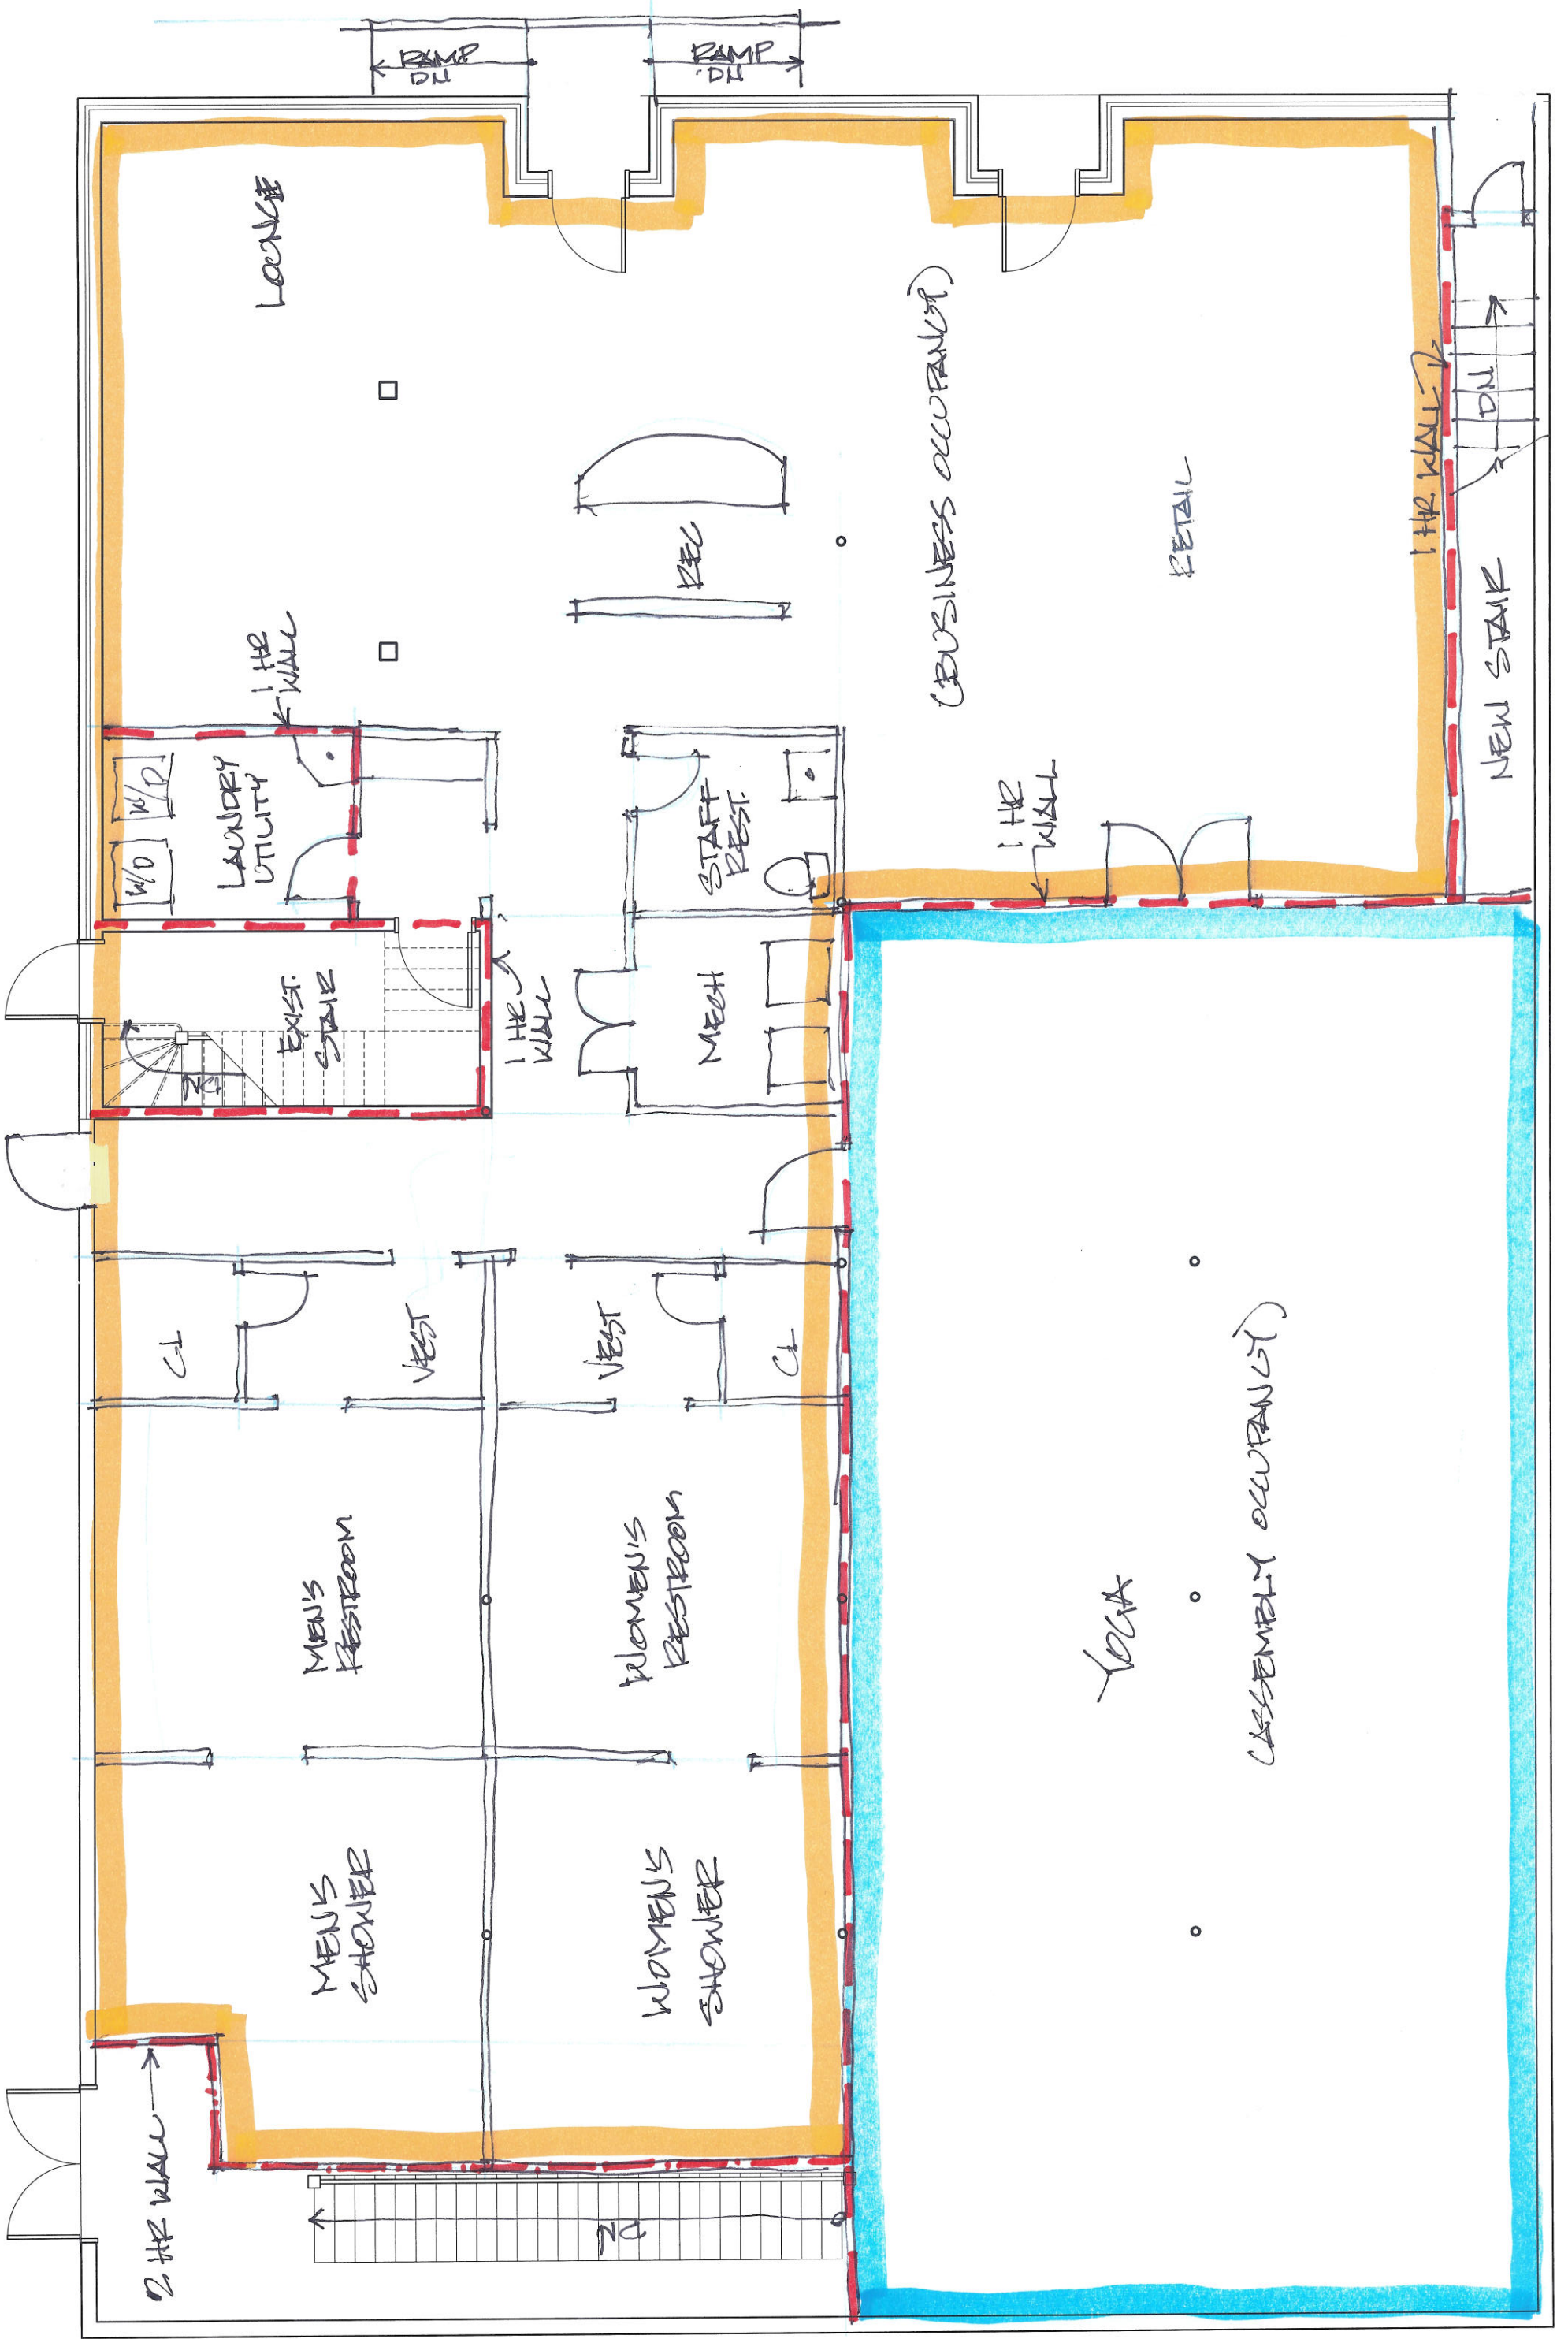

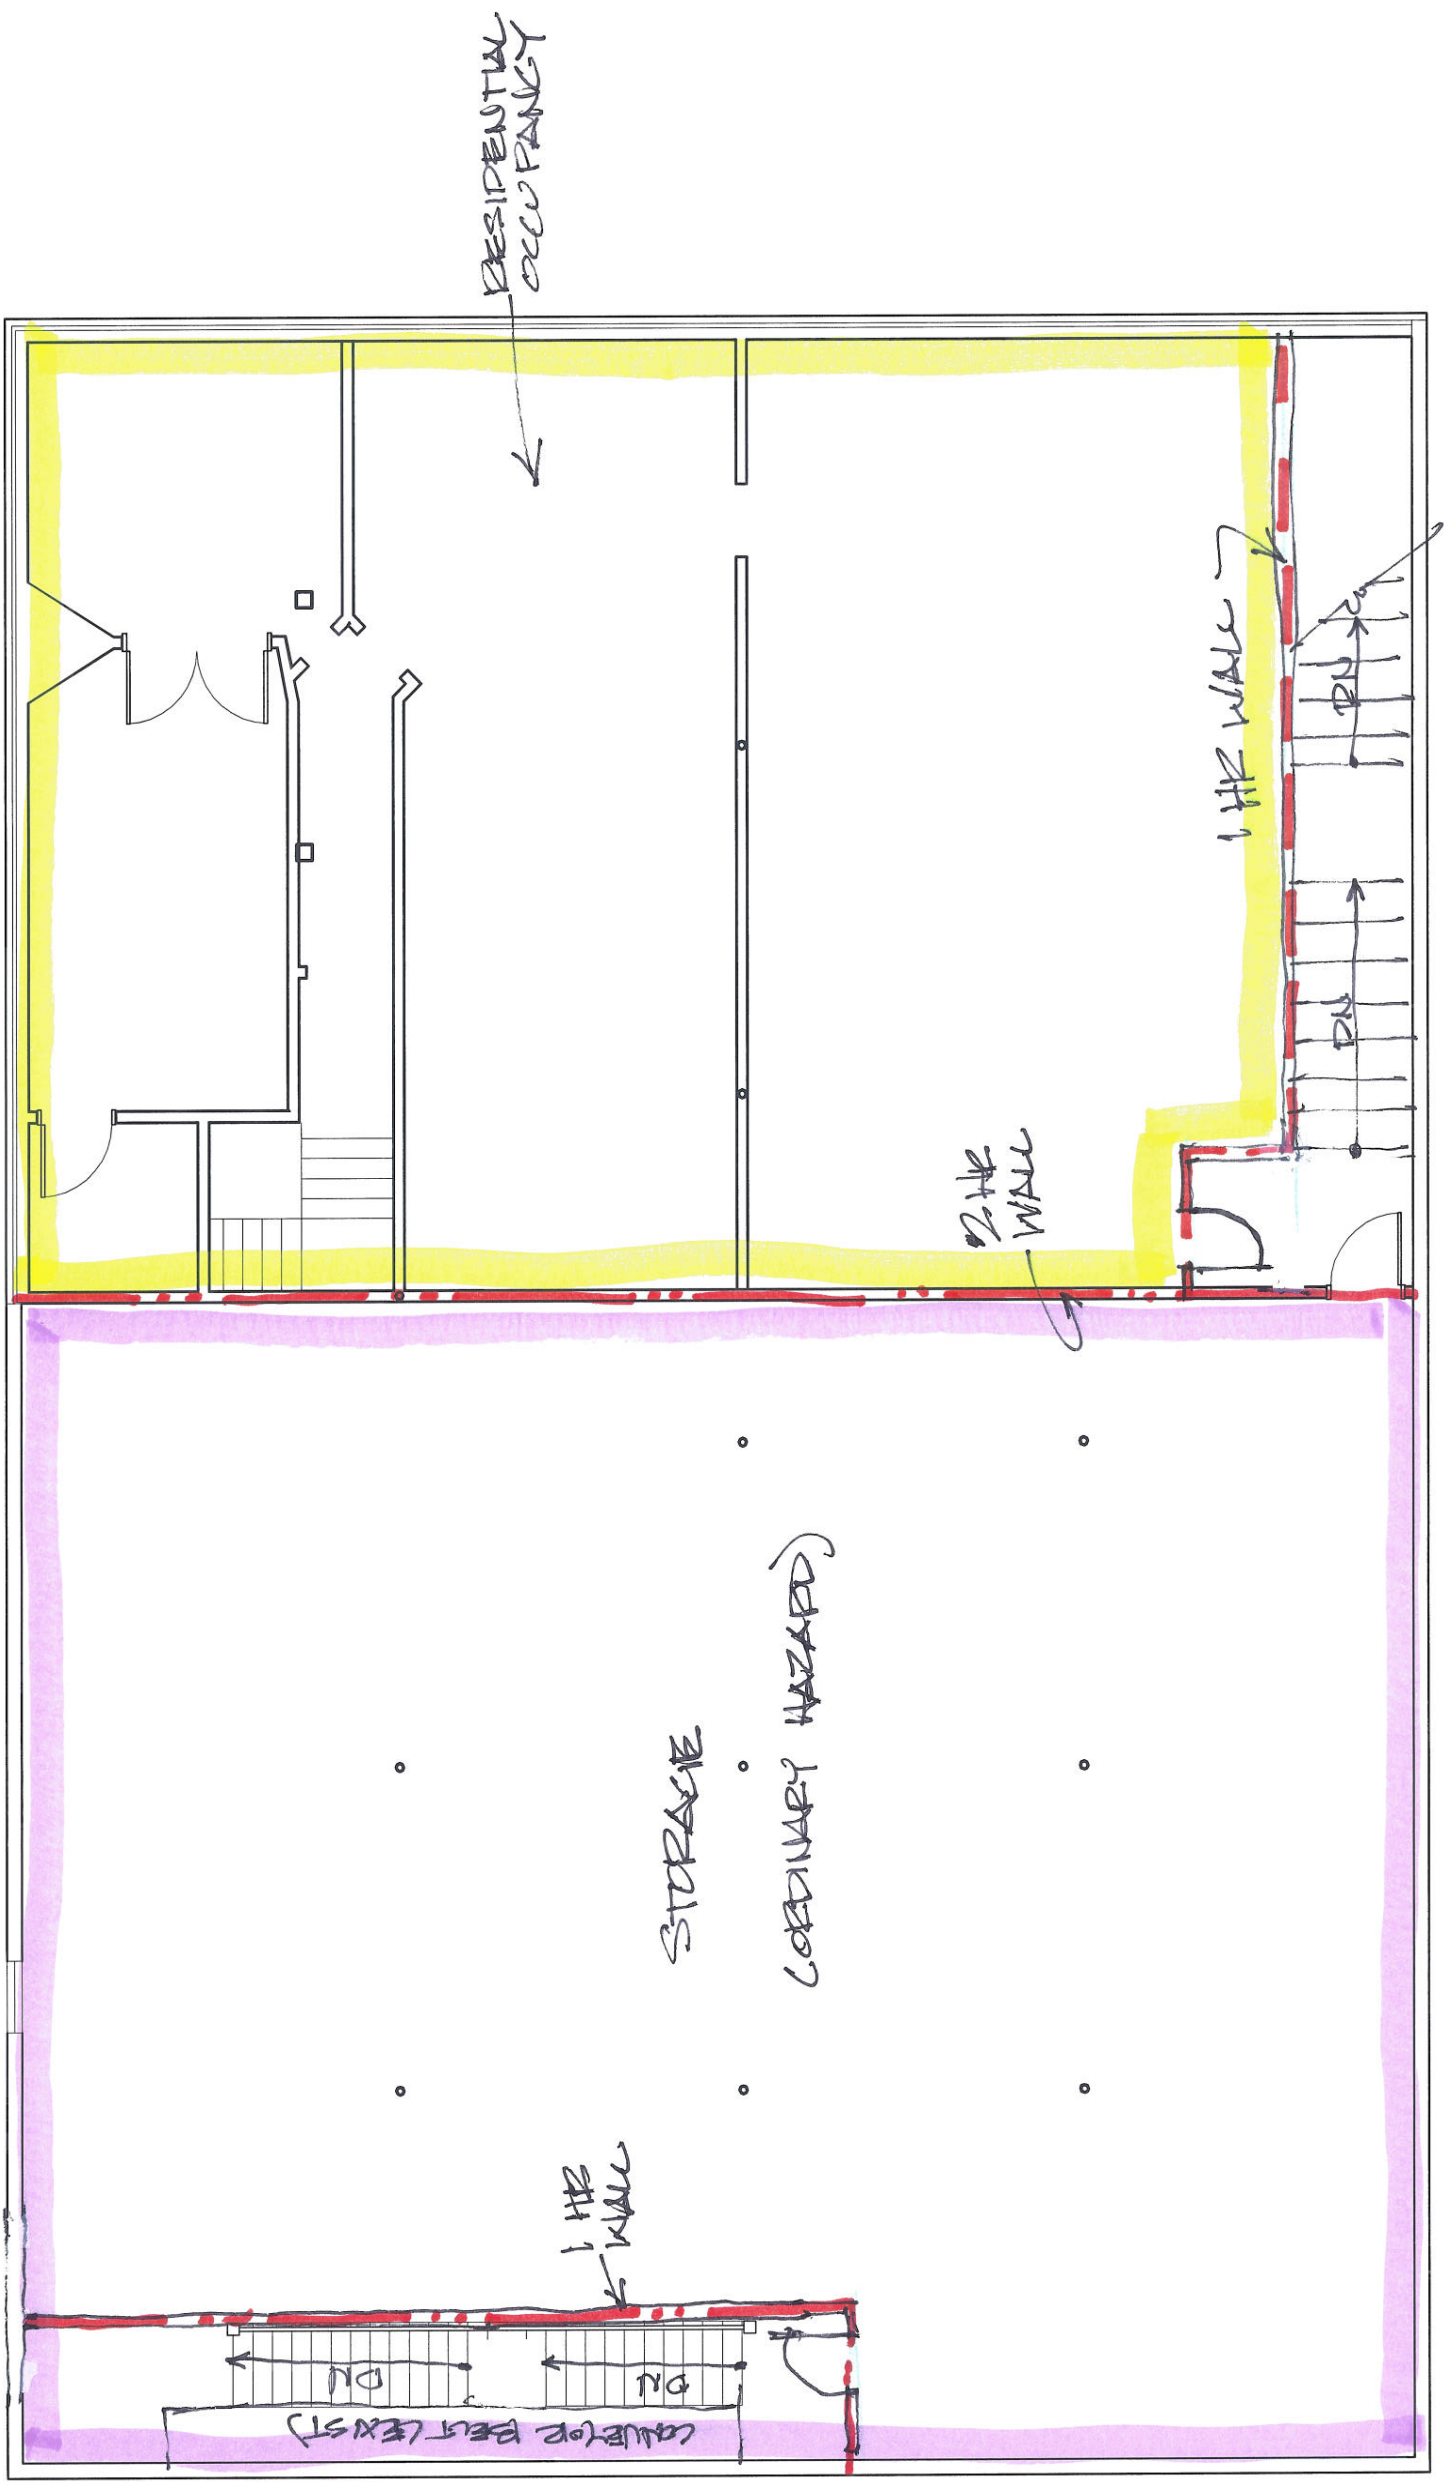

**SECOND FLOOR PLAN**  
**N.T.S.**