



# DRAIN LINE BEDDING DETAILS FOR GOOD SOIL CONDITIONS

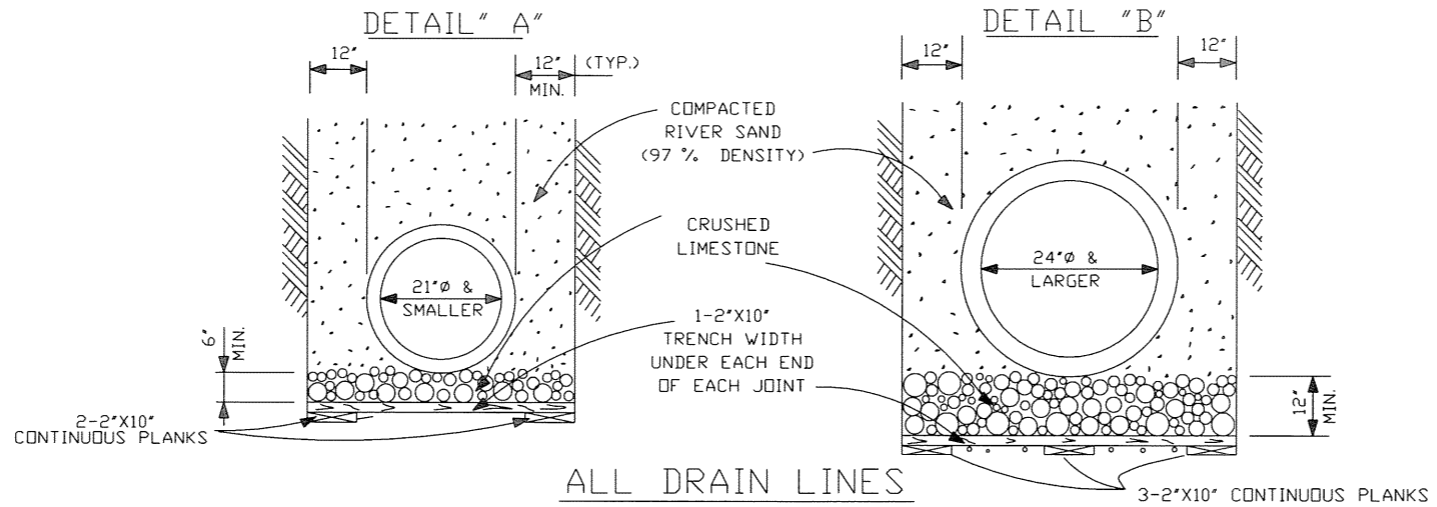

# DRAIN LINE BEDDING DETAILS FOR POOR SOIL CONDITIONS

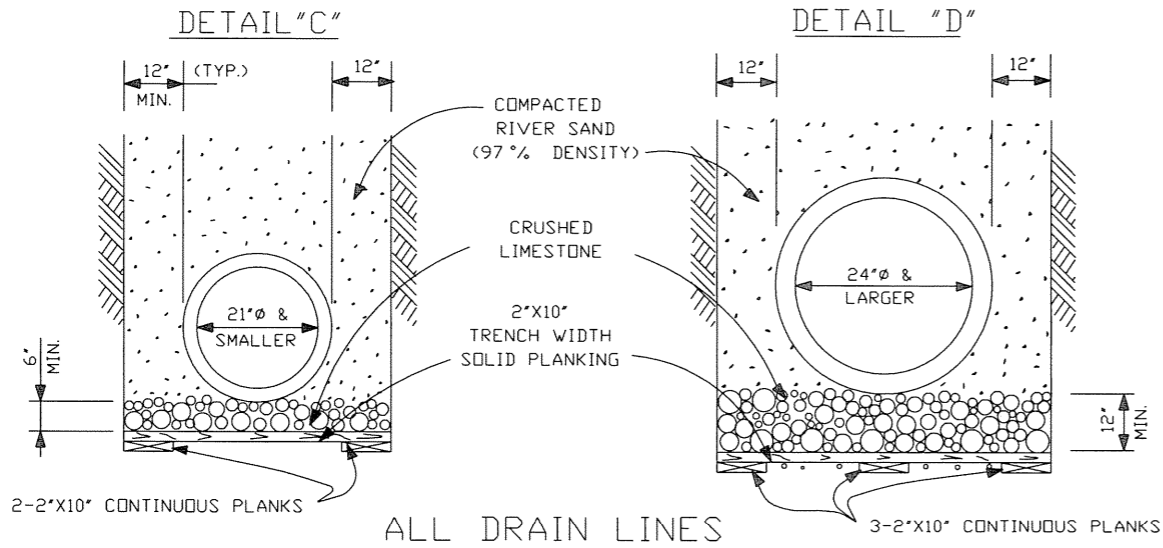

## NOTES:

THE DEPARTMENT OF ENGINEERING RESERVES THE RIGHT TO MODIFY PIPE BEDDING REQUIREMENTS IN ACCORDANCE WITH EXISTING FIELD CONDITIONS ENCOUNTERED DURING CONSTRUCTION.

ALL CONCRETE PIPE SHALL BE A.S.T.M. C-76 CLASS III, WALL B, REINFORCED CONCRETE PIPE WITH TYPE 2 JOINT, AND WRAPPED WITH A 36" PLASTIC FILTER CLOTH (D.O.T.D. SPEC. 1018.15) CENTERED ON THE JOINT AND LAPPED 36". REJECT PIPE, COMMONLY CALLED "SECONDS", WILL NOT BE ACCEPTABLE.

COMMERCIAL PLAN  
OF DETAIL NO. 7

JEFFERSON PARISH DEPARTMENT OF ENGINEERING			
DRAWING TITLE: <b>DRAIN LINE BEDDING DETAILS</b>			
DESIGN BY:	T.V.C.	DATE:	7-26-93
REVISION:	H.J.W.	DATE:	07/28/00
REVISION:	H.J.W.	DATE:	06/29/05
TITLE:	AUTOCAD-LT.(CHAROLD10)		DATE: 01/28/05
FILE NUMBER:	ENV-09		