


AREA / OCCUPANT TABULATIONS



SECOND FLOOR		
OCCUPANCY	AREA	OCCUPANT LOAD
LOCKER ROOM	9,142 SF.	183
BUSINESS	19,561 SF.	196
TOTAL	28,703 SF.	381

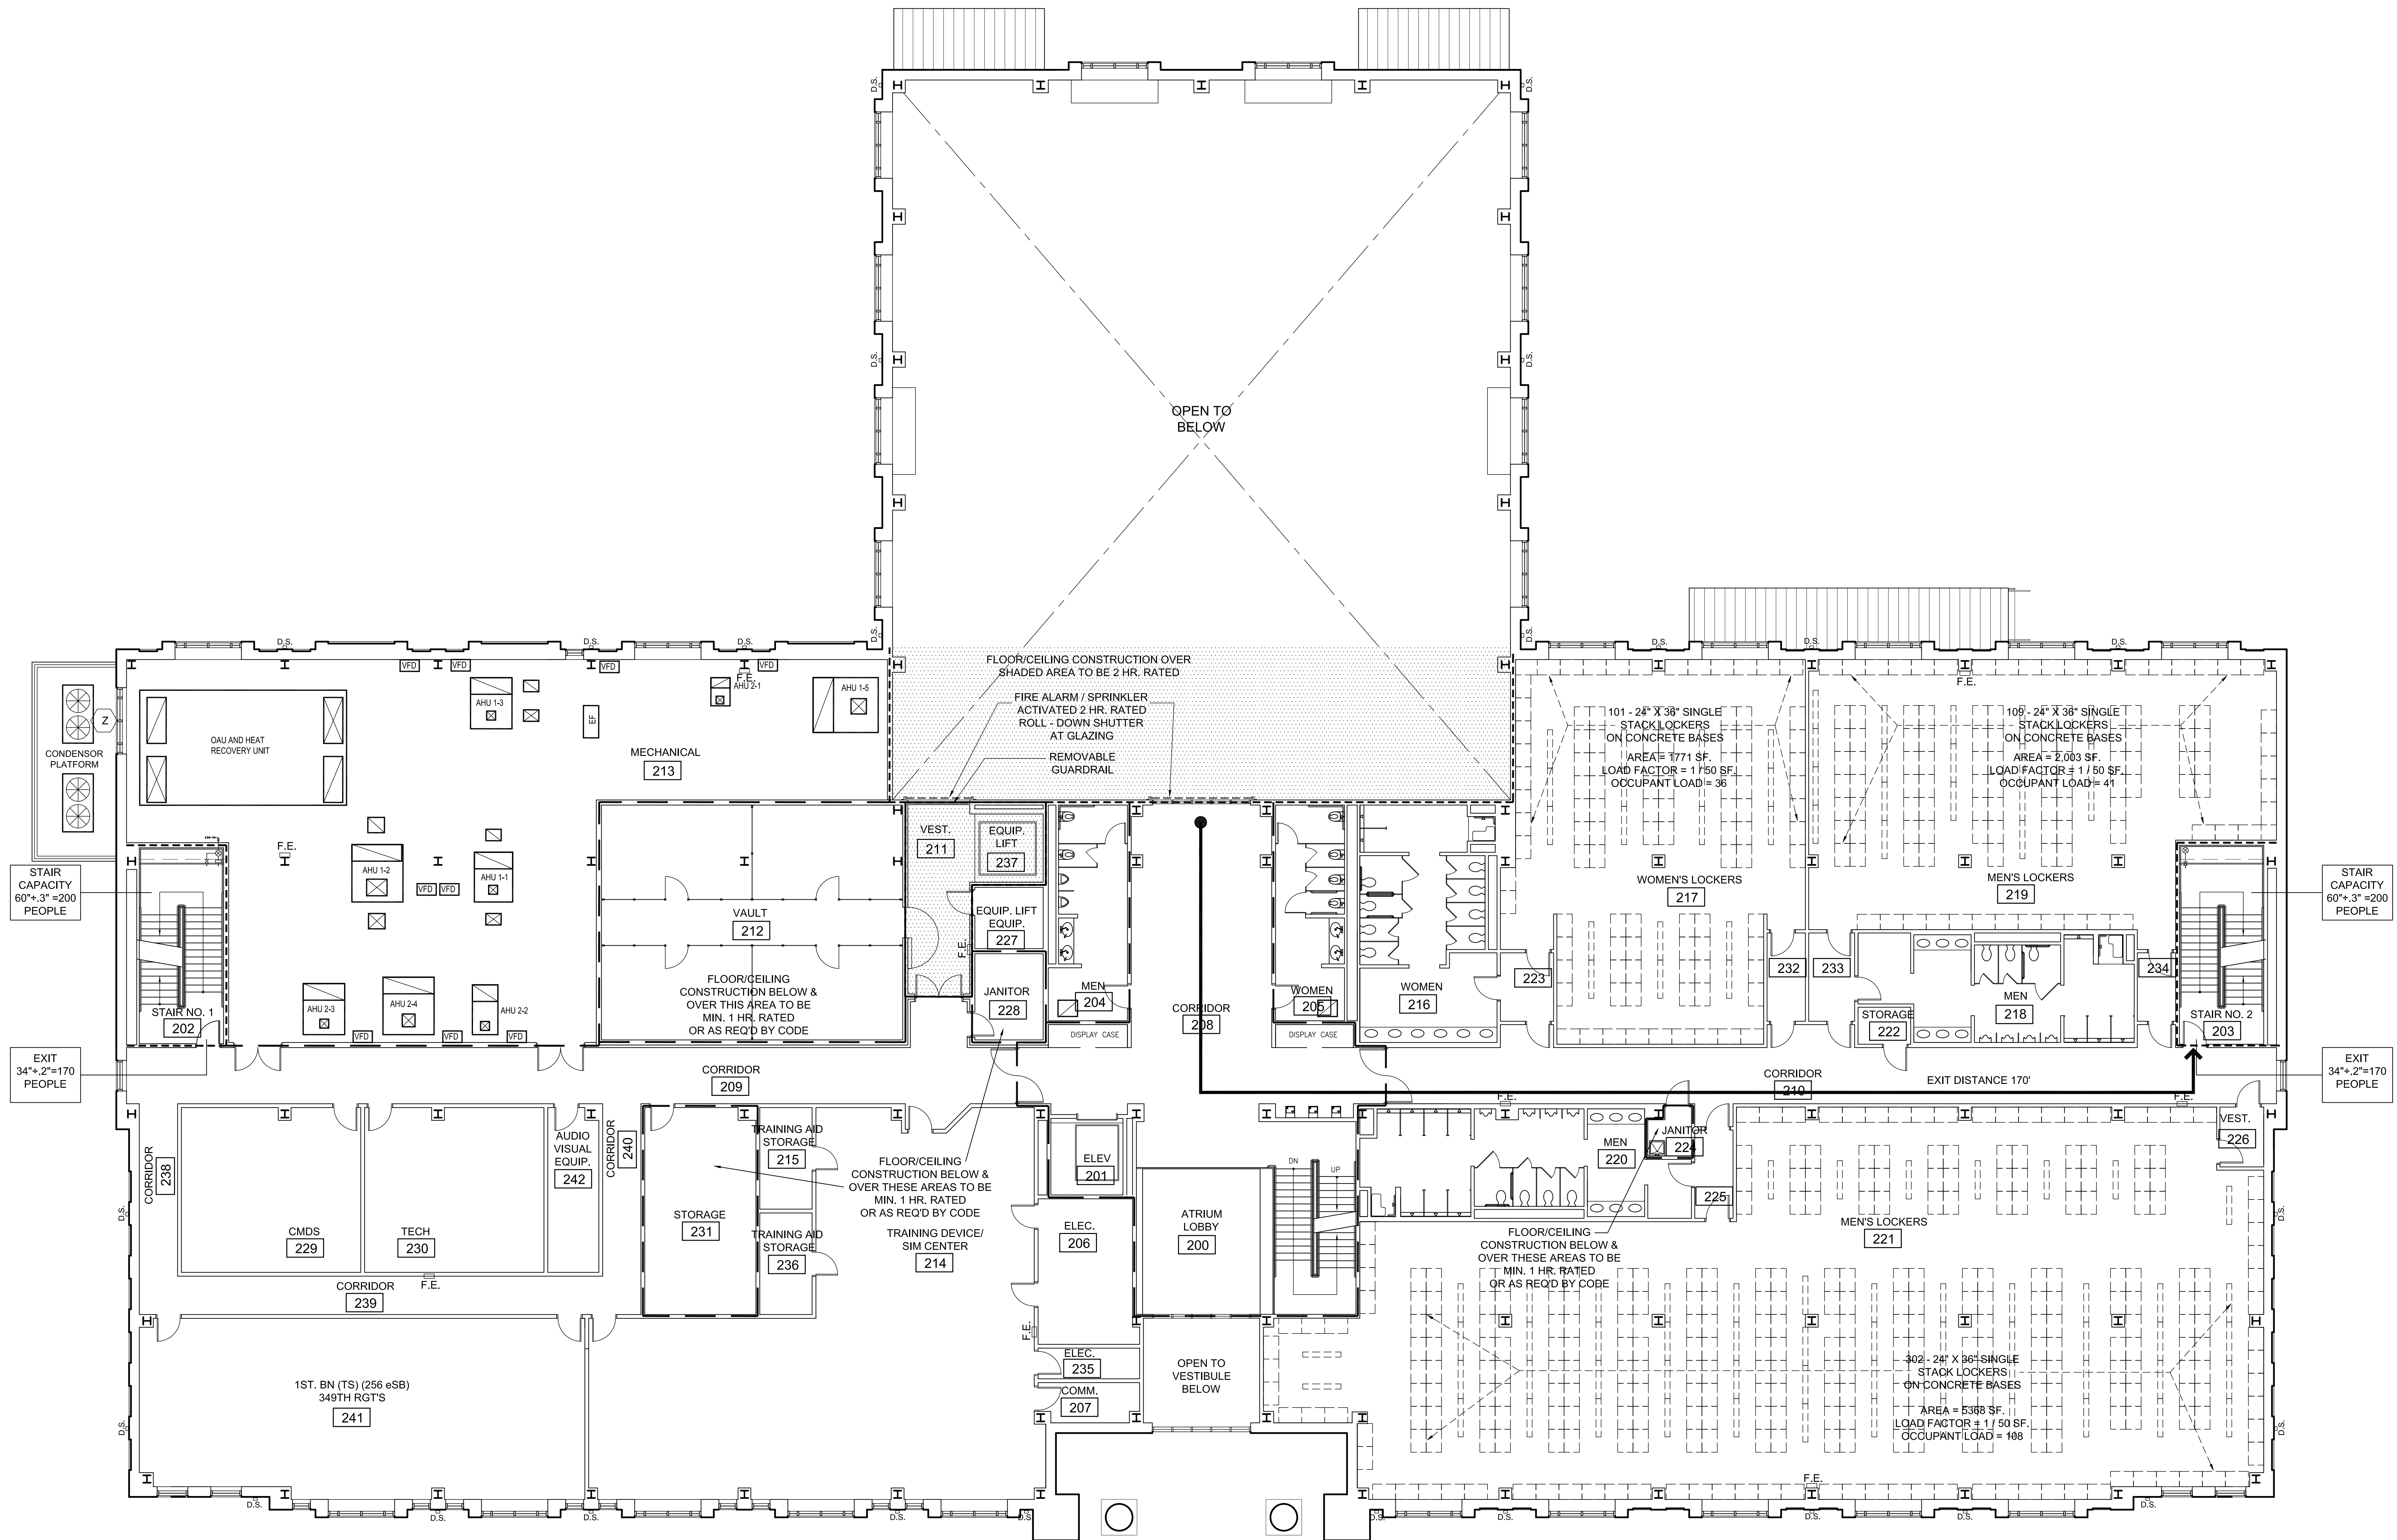

PARTITION TYPES

- 1 HR. RATED PARTITION ———
- 2 HR. RATED PARTITION - - - - -

2ND FLOOR LIFE SAFETY PLAN

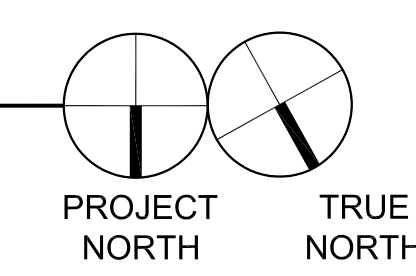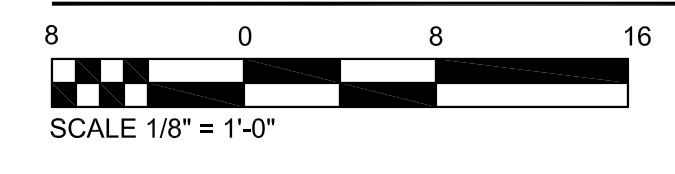

NOTE: REFER TO ALTERNATE "2E" PER GALVANIZED SECURITY MESH & FOOT GRILL AS SHOWN

BROADMOOR
DESIGN GROUP
A PROFESSIONAL ARCHITECTURAL CORPORATION
BROADMOOR DESIGN GROUP | DEAN R. DUPONTIER, ARCHITECT
METairie, LOUISIANA, 70002
2740 NORTH ARBORETUM ROAD
(504) 885-5401
FAX (504) 885-6065

BlitchKnevel
ARCHITECTS
NEW ORLEANS, LOUISIANA, 70130
757 ST. CHARLES AVENUE
(504) 524-4634
FAX (504) 524-5128

LOUISIANA ARMY NATIONAL GUARD
141st FIELD ARTILLERY BATTALION
READINESS CENTER
JACKSON BARRACKS NEW ORLEANS, LOUISIANA



2/22/06	PROG. REVIEW #1
3/10/06	PROG. REVIEW #2
3/27/06	PROG. REVIEW #3
4/10/06	PROG. REVIEW #4
5/3/06	PRELIM. DESIGN

MARK	DATE	DESCRIPTION
	05/03/2006	DRAWING ISSUED:

NOB PROJECT NO.: 220027

PRELIMINARY DESIGN

DRAWING TITLE:
SECOND FLOOR
LIFE SAFETY PLAN

DRAWING NUMBER:

G102

SHEET 4 OF 106

These drawings are conceptual in nature and are not suitable for construction. It is the intent of these documents to clearly delineate the baseline minimum scale, scope and quality of the project. It is the responsibility of the design-builder that his proposal provides for a complete and functional facility responding to relative Army National Guard criteria, recognized industry standards and applicable building codes regardless of the content of these conceptual drawings. Further, it will be the responsibility of the successful design-builder and his architect of record to prepare complete construction documents responding to the fullest intent of the conceptual drawings and specifications.