

INSTALLATION DESIGN PACKAGE ELECTRONIC SECURITY SYSTEM






for the
**141st Field Artillery
Readiness Center**
at
**Jackson Barracks
New Orleans, Louisiana**

DRAWING INDEX	
SHEET	DESCRIPTION
1	TITLE SHEET
2	EQUIPMENT ARRANGEMENT - STORAGE AREAS
3	EQUIPMENT ARRANGEMENT - VAULT
4	EQUIPMENT ELEVATIONS - ENTRANCE DOORS
5	EQUIPMENT ELEVATIONS - SECURITY PANEL & KEYPAD
6	EQUIPMENT ELEVATIONS - TYPICAL SENSORS

"FOR OFFICIAL USE ONLY"

REVISIONS			
NO.	DESCRIPTION	DATE	APPROVED

ELECTRONIC SECURITY SYSTEM TITLE SHEET	
PROJECT NO.	B 1Y0D7 339103-07
DATE	APR 13, 2006
SCALE	AS SHOWN

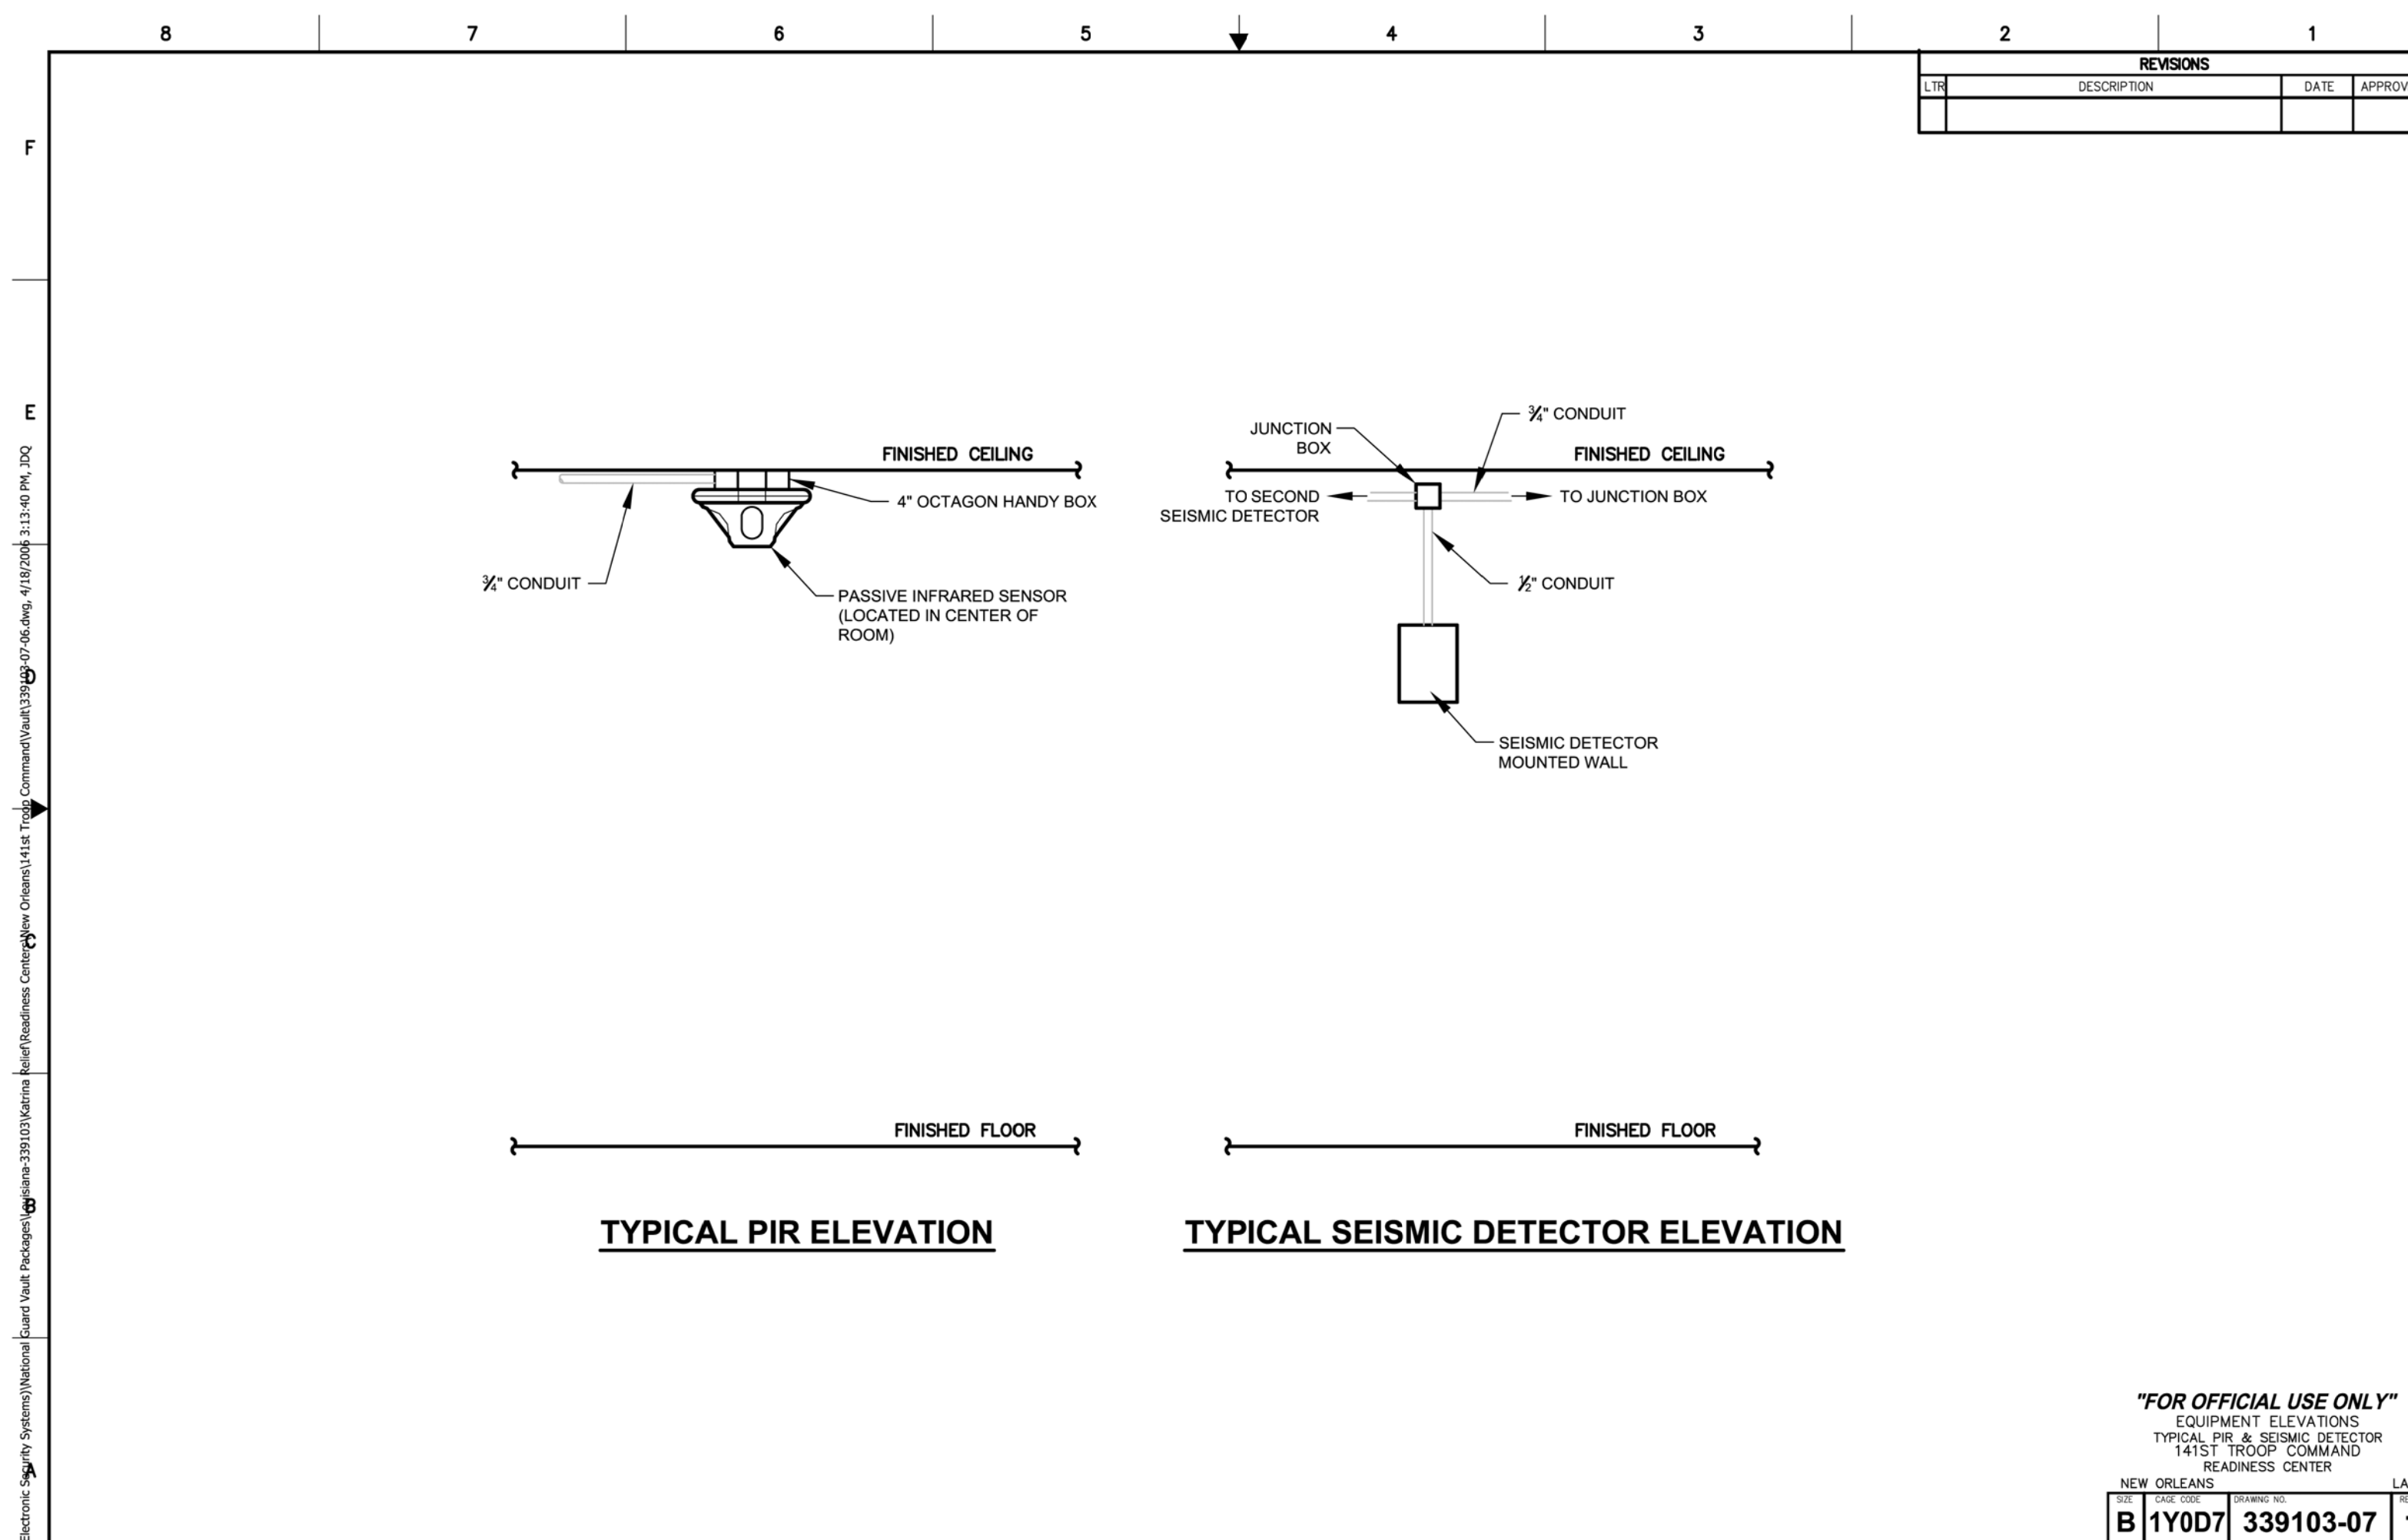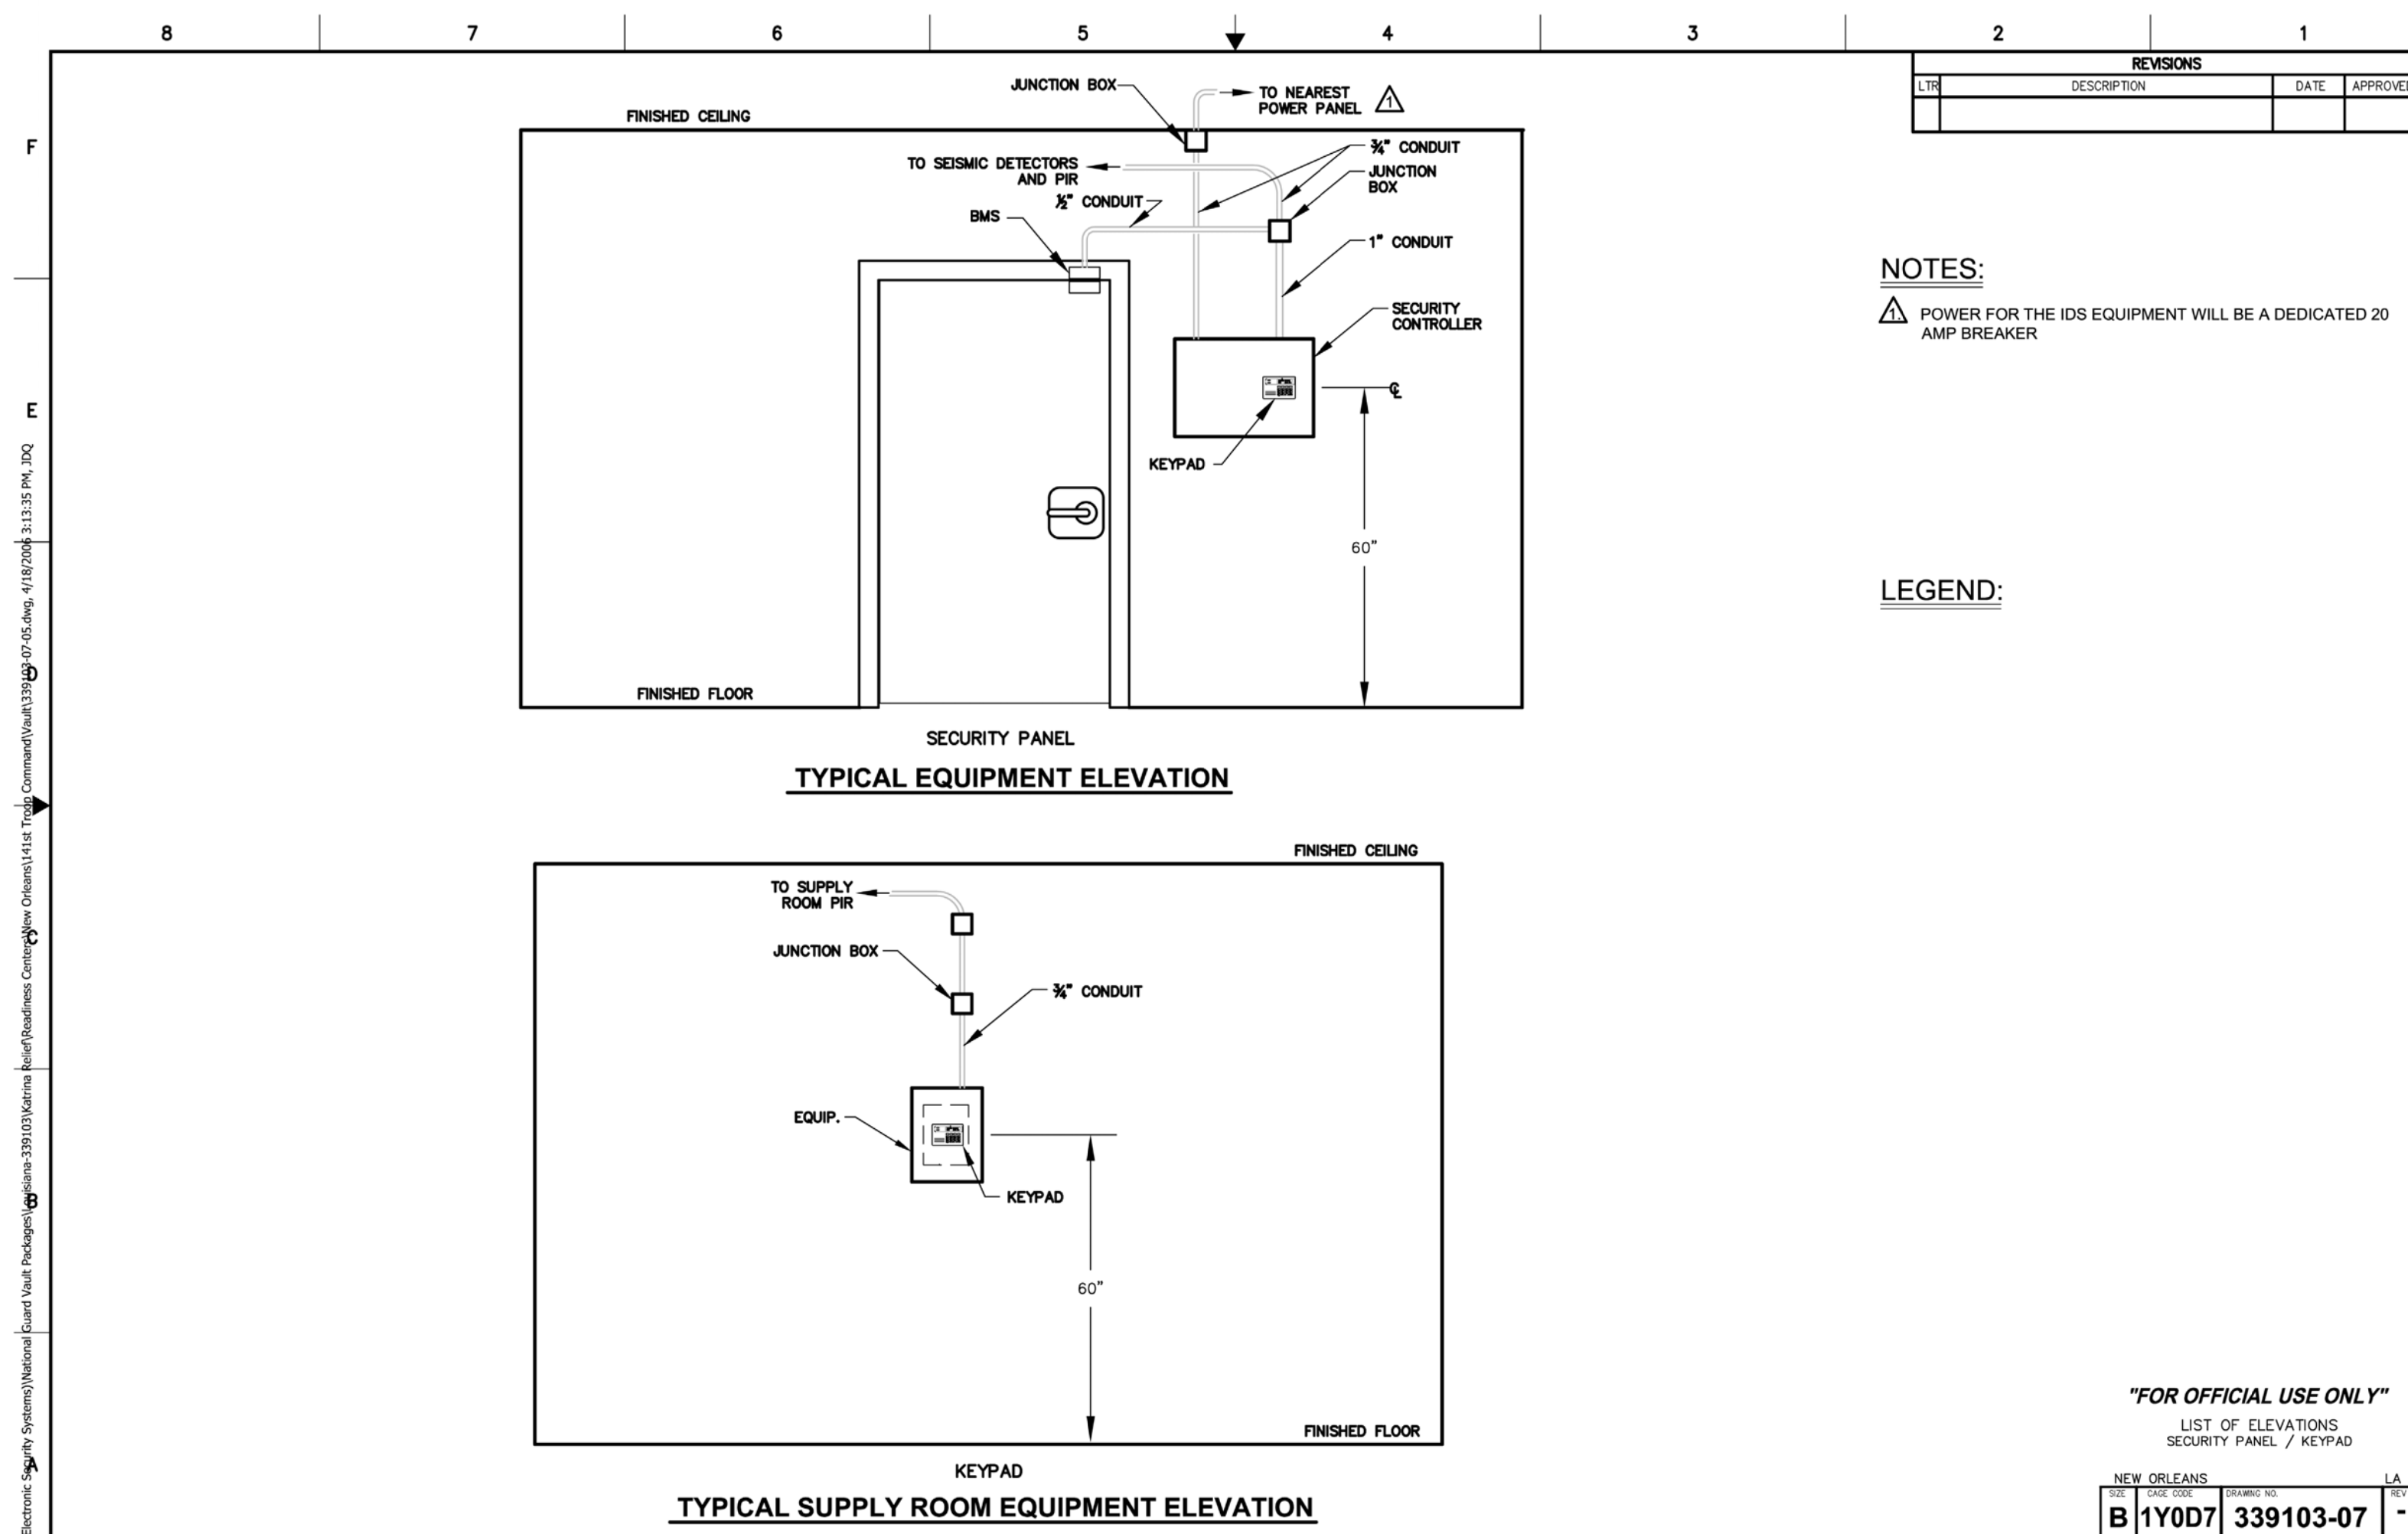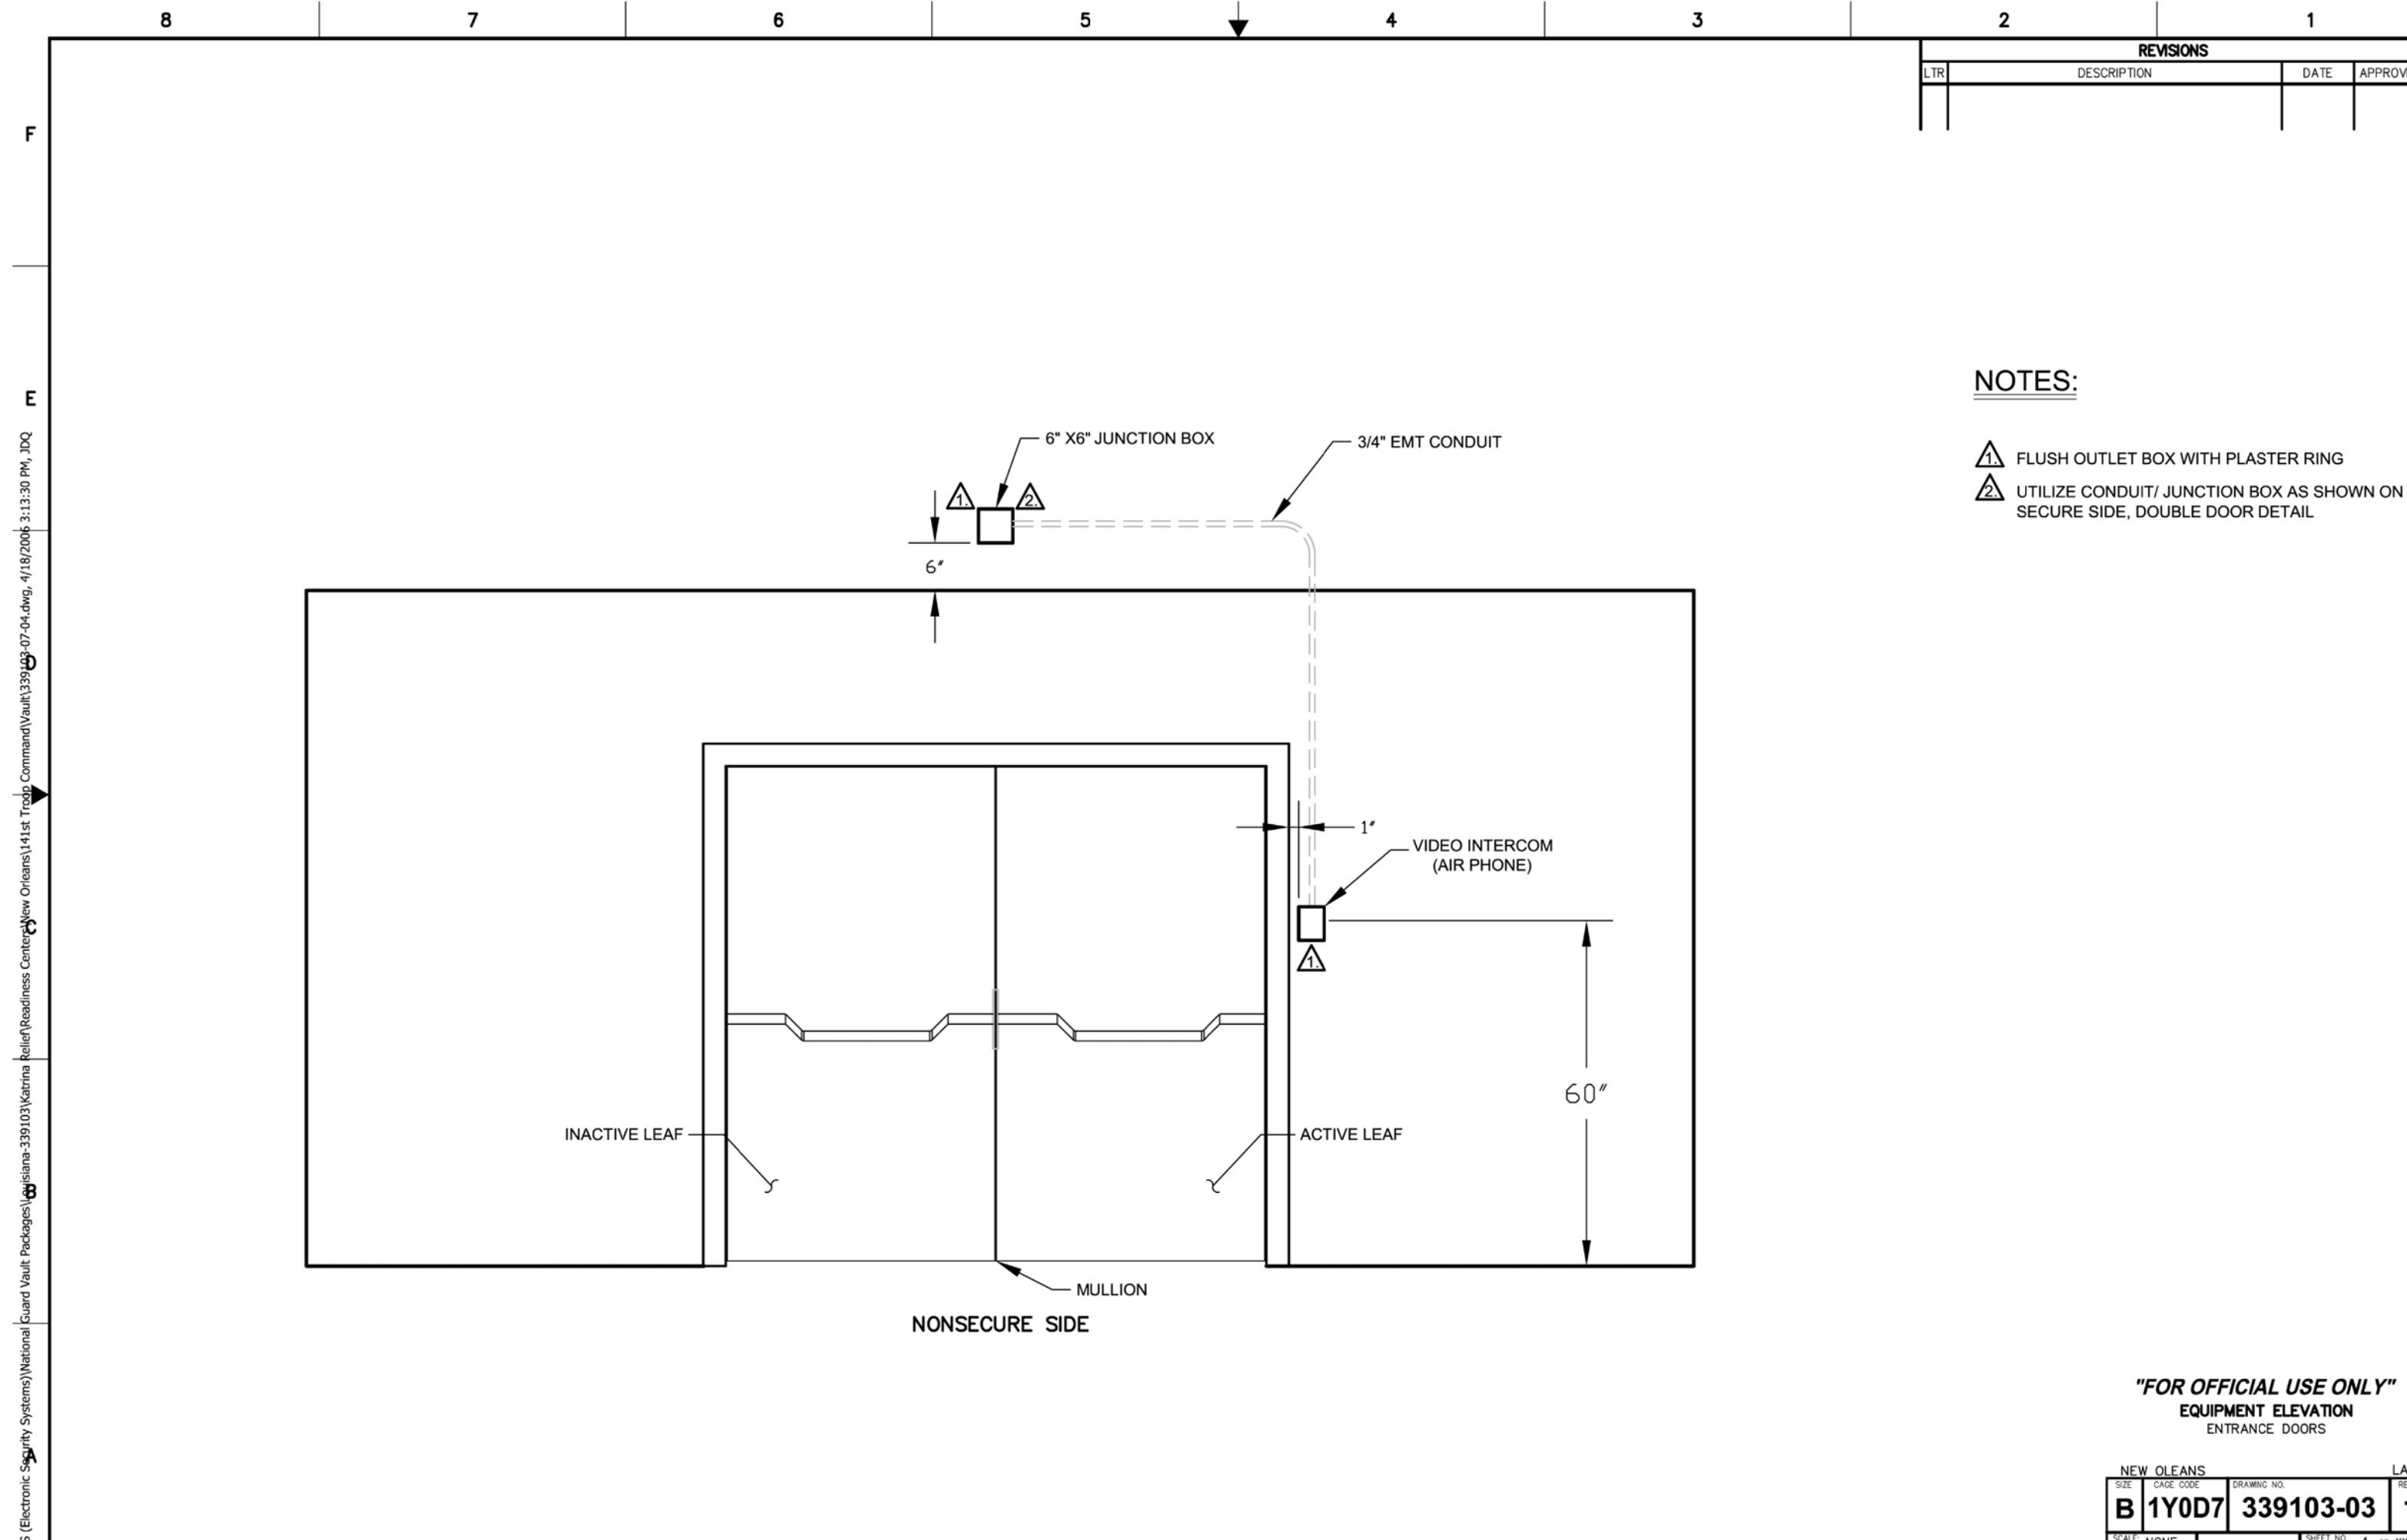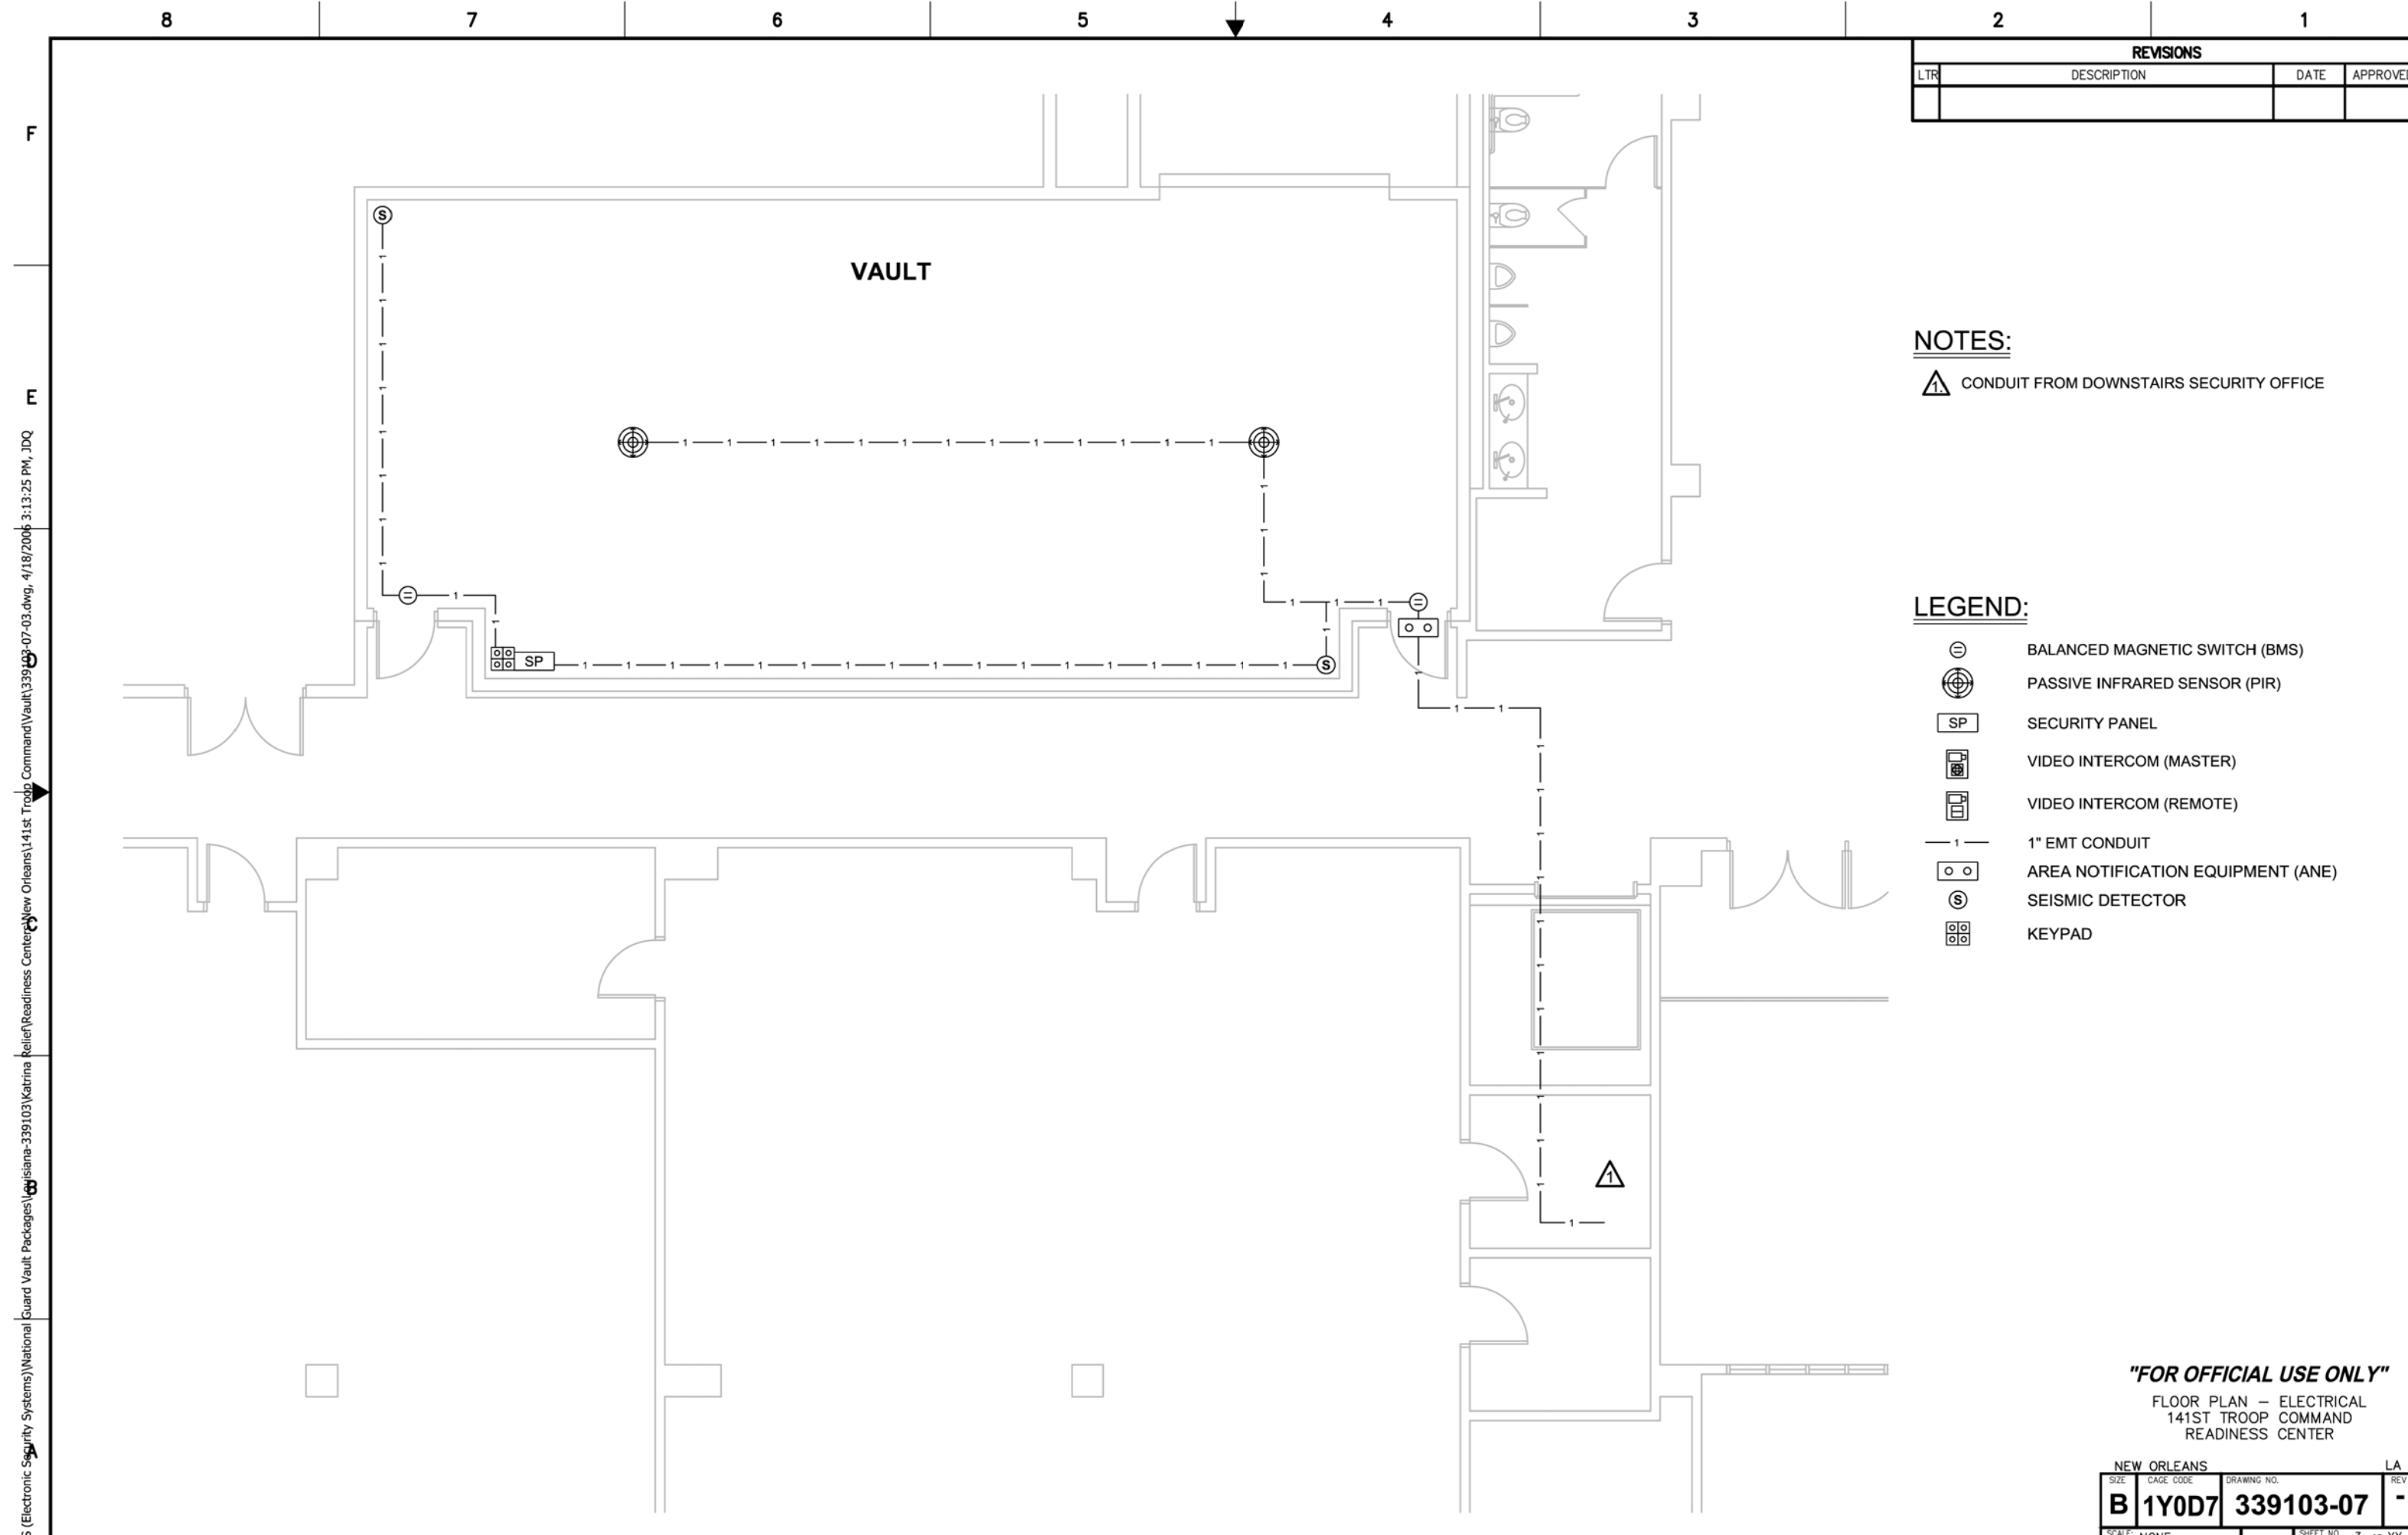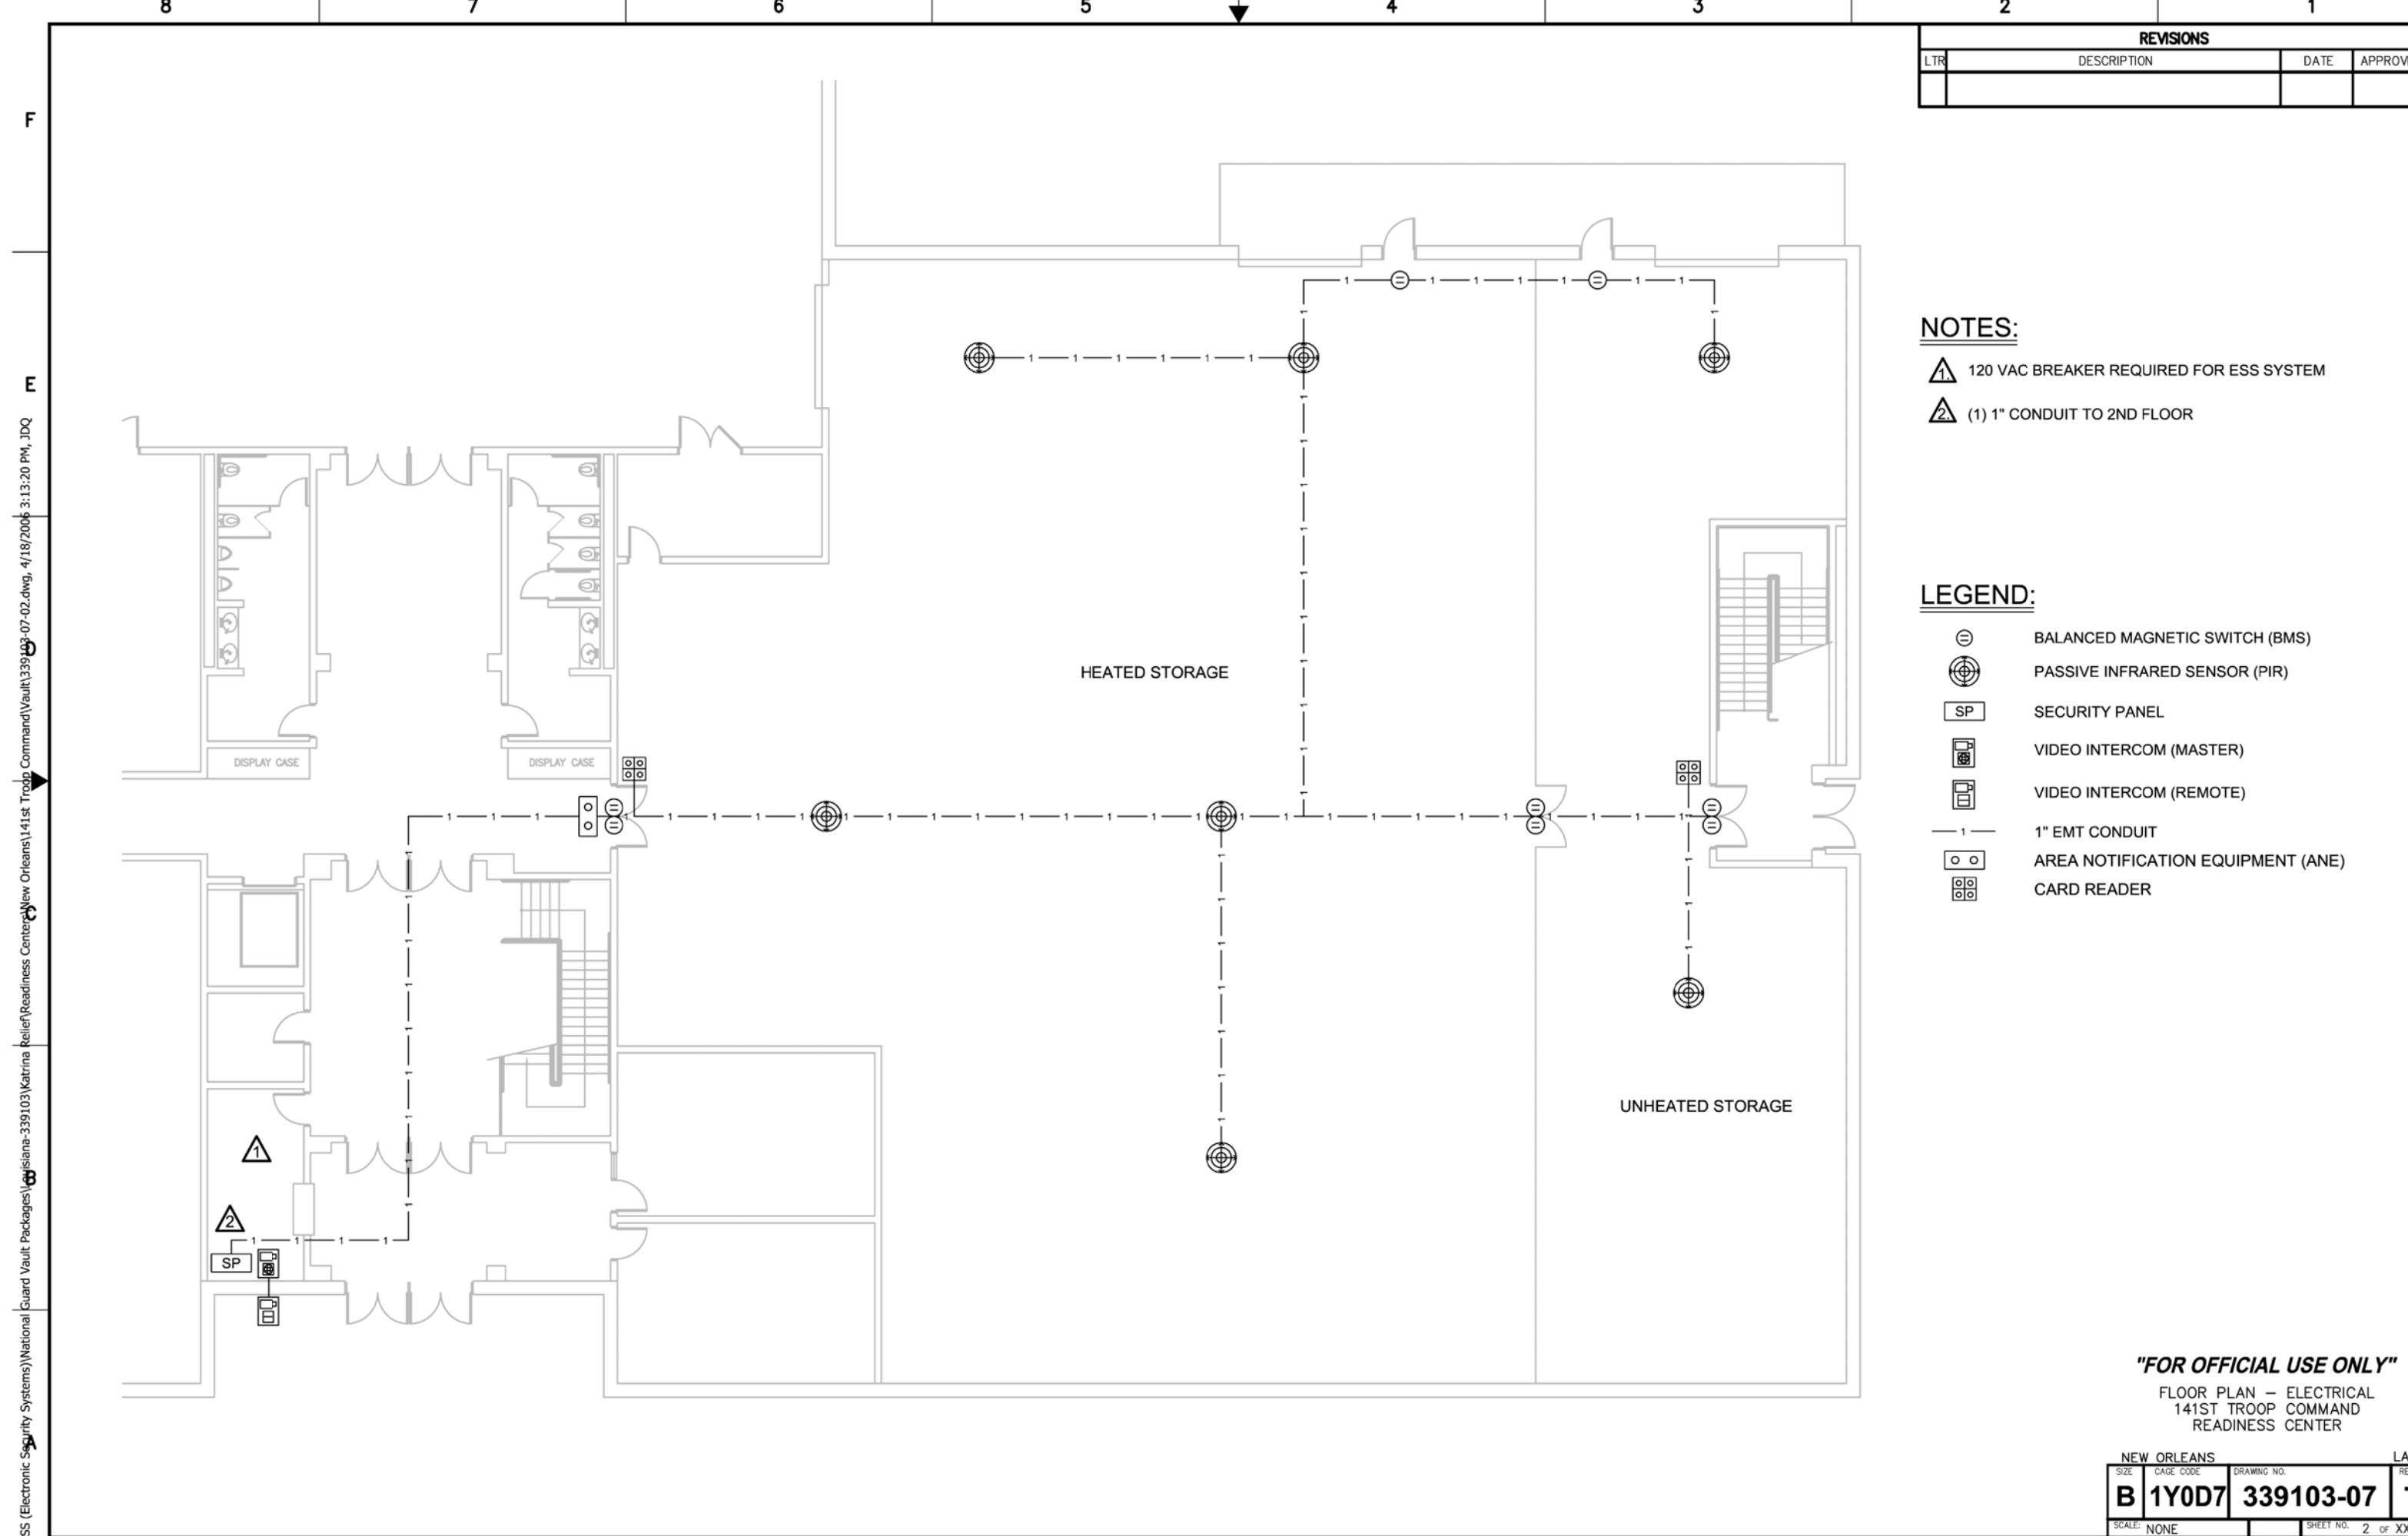

BROADMOOR
DESIGN GROUP
ARCHITECTS
PROFESSIONAL ARCHITECTURAL CORPORATION
METAIRIE, LOUISIANA 70002
2740 NORTH ARNOULT ROAD
(504) 885-5400
(504) 885-6065

BlitchKnevel
ARCHITECTS
NEW ORLEANS, LOUISIANA 70130
757 ST. CHARLES AVENUE
(504) 524-4634
(504) 524-5728

**LOUISIANA ARMY NATIONAL GUARD
141st FIELD ARTILLERY BATTALION
READINESS CENTER**
JACKSON BARRACKS NEW ORLEANS, LOUISIANA



MARK	DATE	DESCRIPTION
▲	2/22/06	PROG. REVIEW #1
▲	3/10/06	PROG. REVIEW #2
▲	3/27/06	PROG. REVIEW #3
▲	4/10/06	PROG. REVIEW #4
▲	5/3/06	PRELIM. DESIGN

MARK DATE DESCRIPTION
 DRAWING ISSUED: 05/03/2006
 NGB PROJECT NO.: 220027

BIDDER'S INFORMATION DRAWINGS

PRELIMINARY DESIGN

DRAWING TITLE:
INSTALLATION DESIGN PKG. - ELEC. SECURITY SYSTEM (6 SHEETS)

DRAWING NUMBER:
INFO-001

SHEET 106 OF 106

THE DRAWINGS ON THIS SHEET ARE PROVIDED TO THE DESIGN-BUILDER FOR INFORMATION AND REFERENCE TO BETTER UNDERSTAND THE SCOPE OF WORK AND TO ASSIST IN THE COORDINATION REQUIRED TO COMPLETE CONSTRUCTION DOCUMENTS. IT IS THE RESPONSIBILITY OF THE DESIGN-BUILDER TO COORDINATE THE INFORMATION CONTAINED HEREIN WITH THE WORK OF OTHER OCCURRENCES.

These drawings are conceptual in nature and are not suitable for construction. It is the intent of these documents to clearly delineate the baseline minimum scope, scope and quality of the project. It is the responsibility of the design-builder that his proposal provides for a complete and functional facility responding to relative Army National Guard criteria, recognized industry standards and applicable building codes regardless of the content of these conceptual drawings. Further, it will be the responsibility of the successful design-builder and his architect of record to prepare complete construction documents responding to the fullest intent of the conceptual drawings and specifications.