


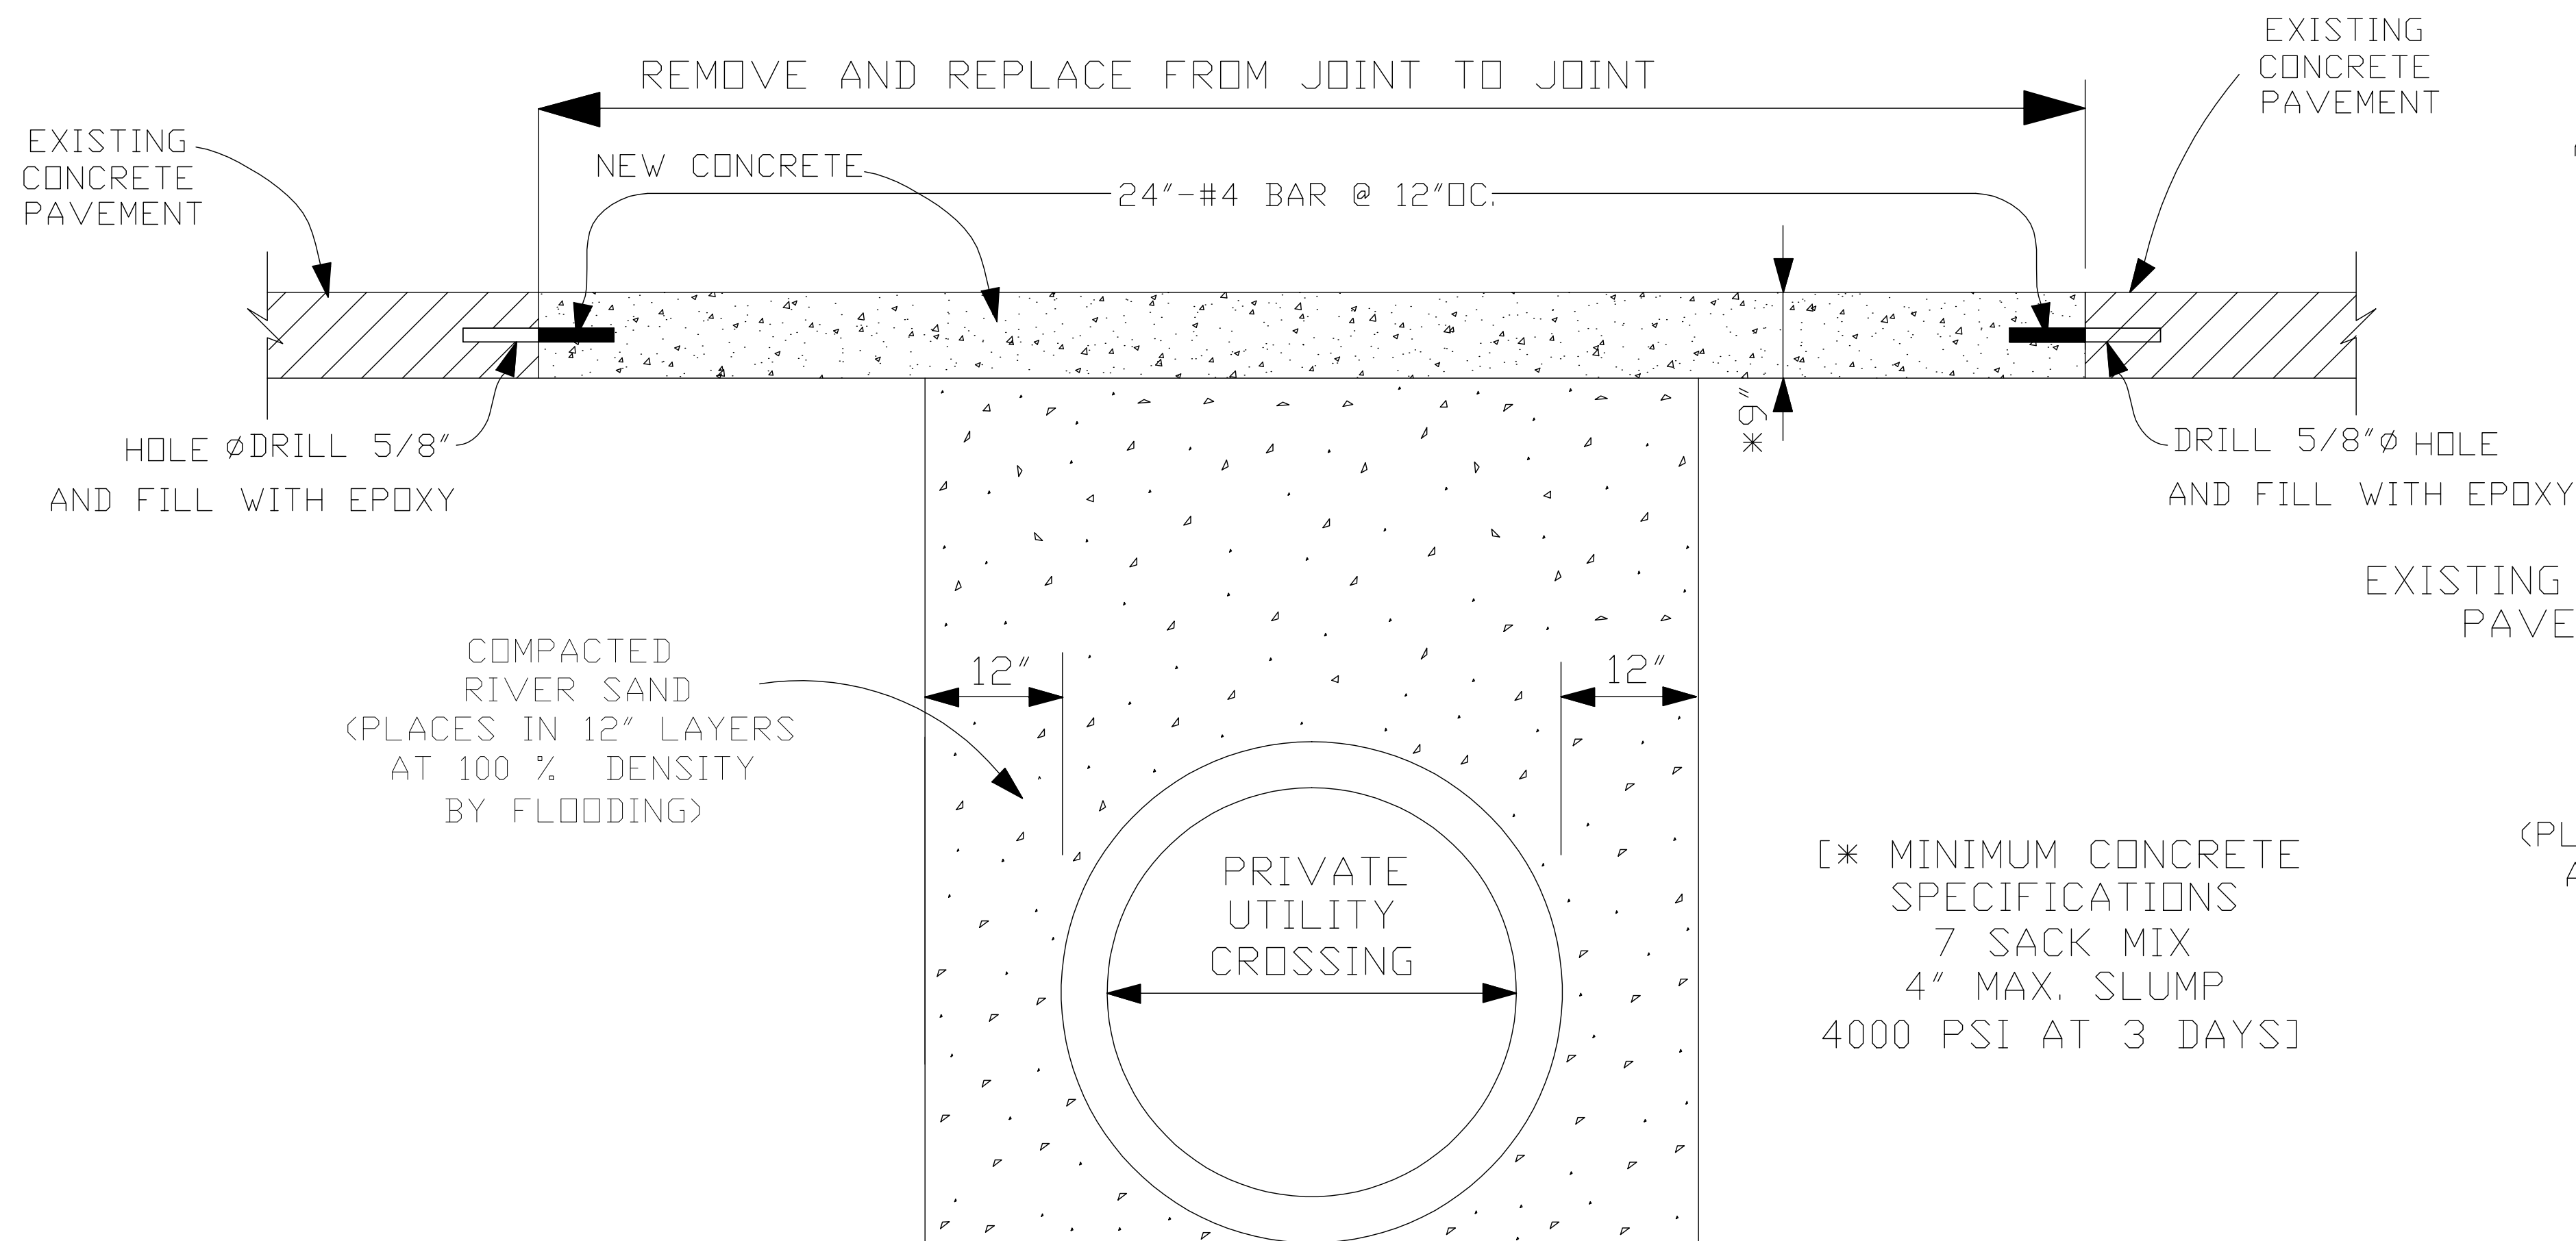

CONCRETE STREET


N.T.S.

NOTE:
SIMILAR REQUIREMENTS
WILL APPLY FOR PATCHING
CUTS RUNNING PARALLEL
TO AND WITHIN LIMITS
OF A STREET PAVEMENT
REMOVE FROM LONGITUDINAL
JOINT TO LONGITUDINAL JOINT.

NOTE:

FOR PRE POUR INSPECTION
CALL THE DEPARTMENT OF
ENGINEERING AT 736-6793
FOR APPOINTMENT.

MATCH EXISTING ASPHALT PAVEMENT
THICKNESS (6" MIN. THK.)(PLACE
AFTER SAND AND CRUSHED LIMESTONE
DENSITY IS OBTAINED).

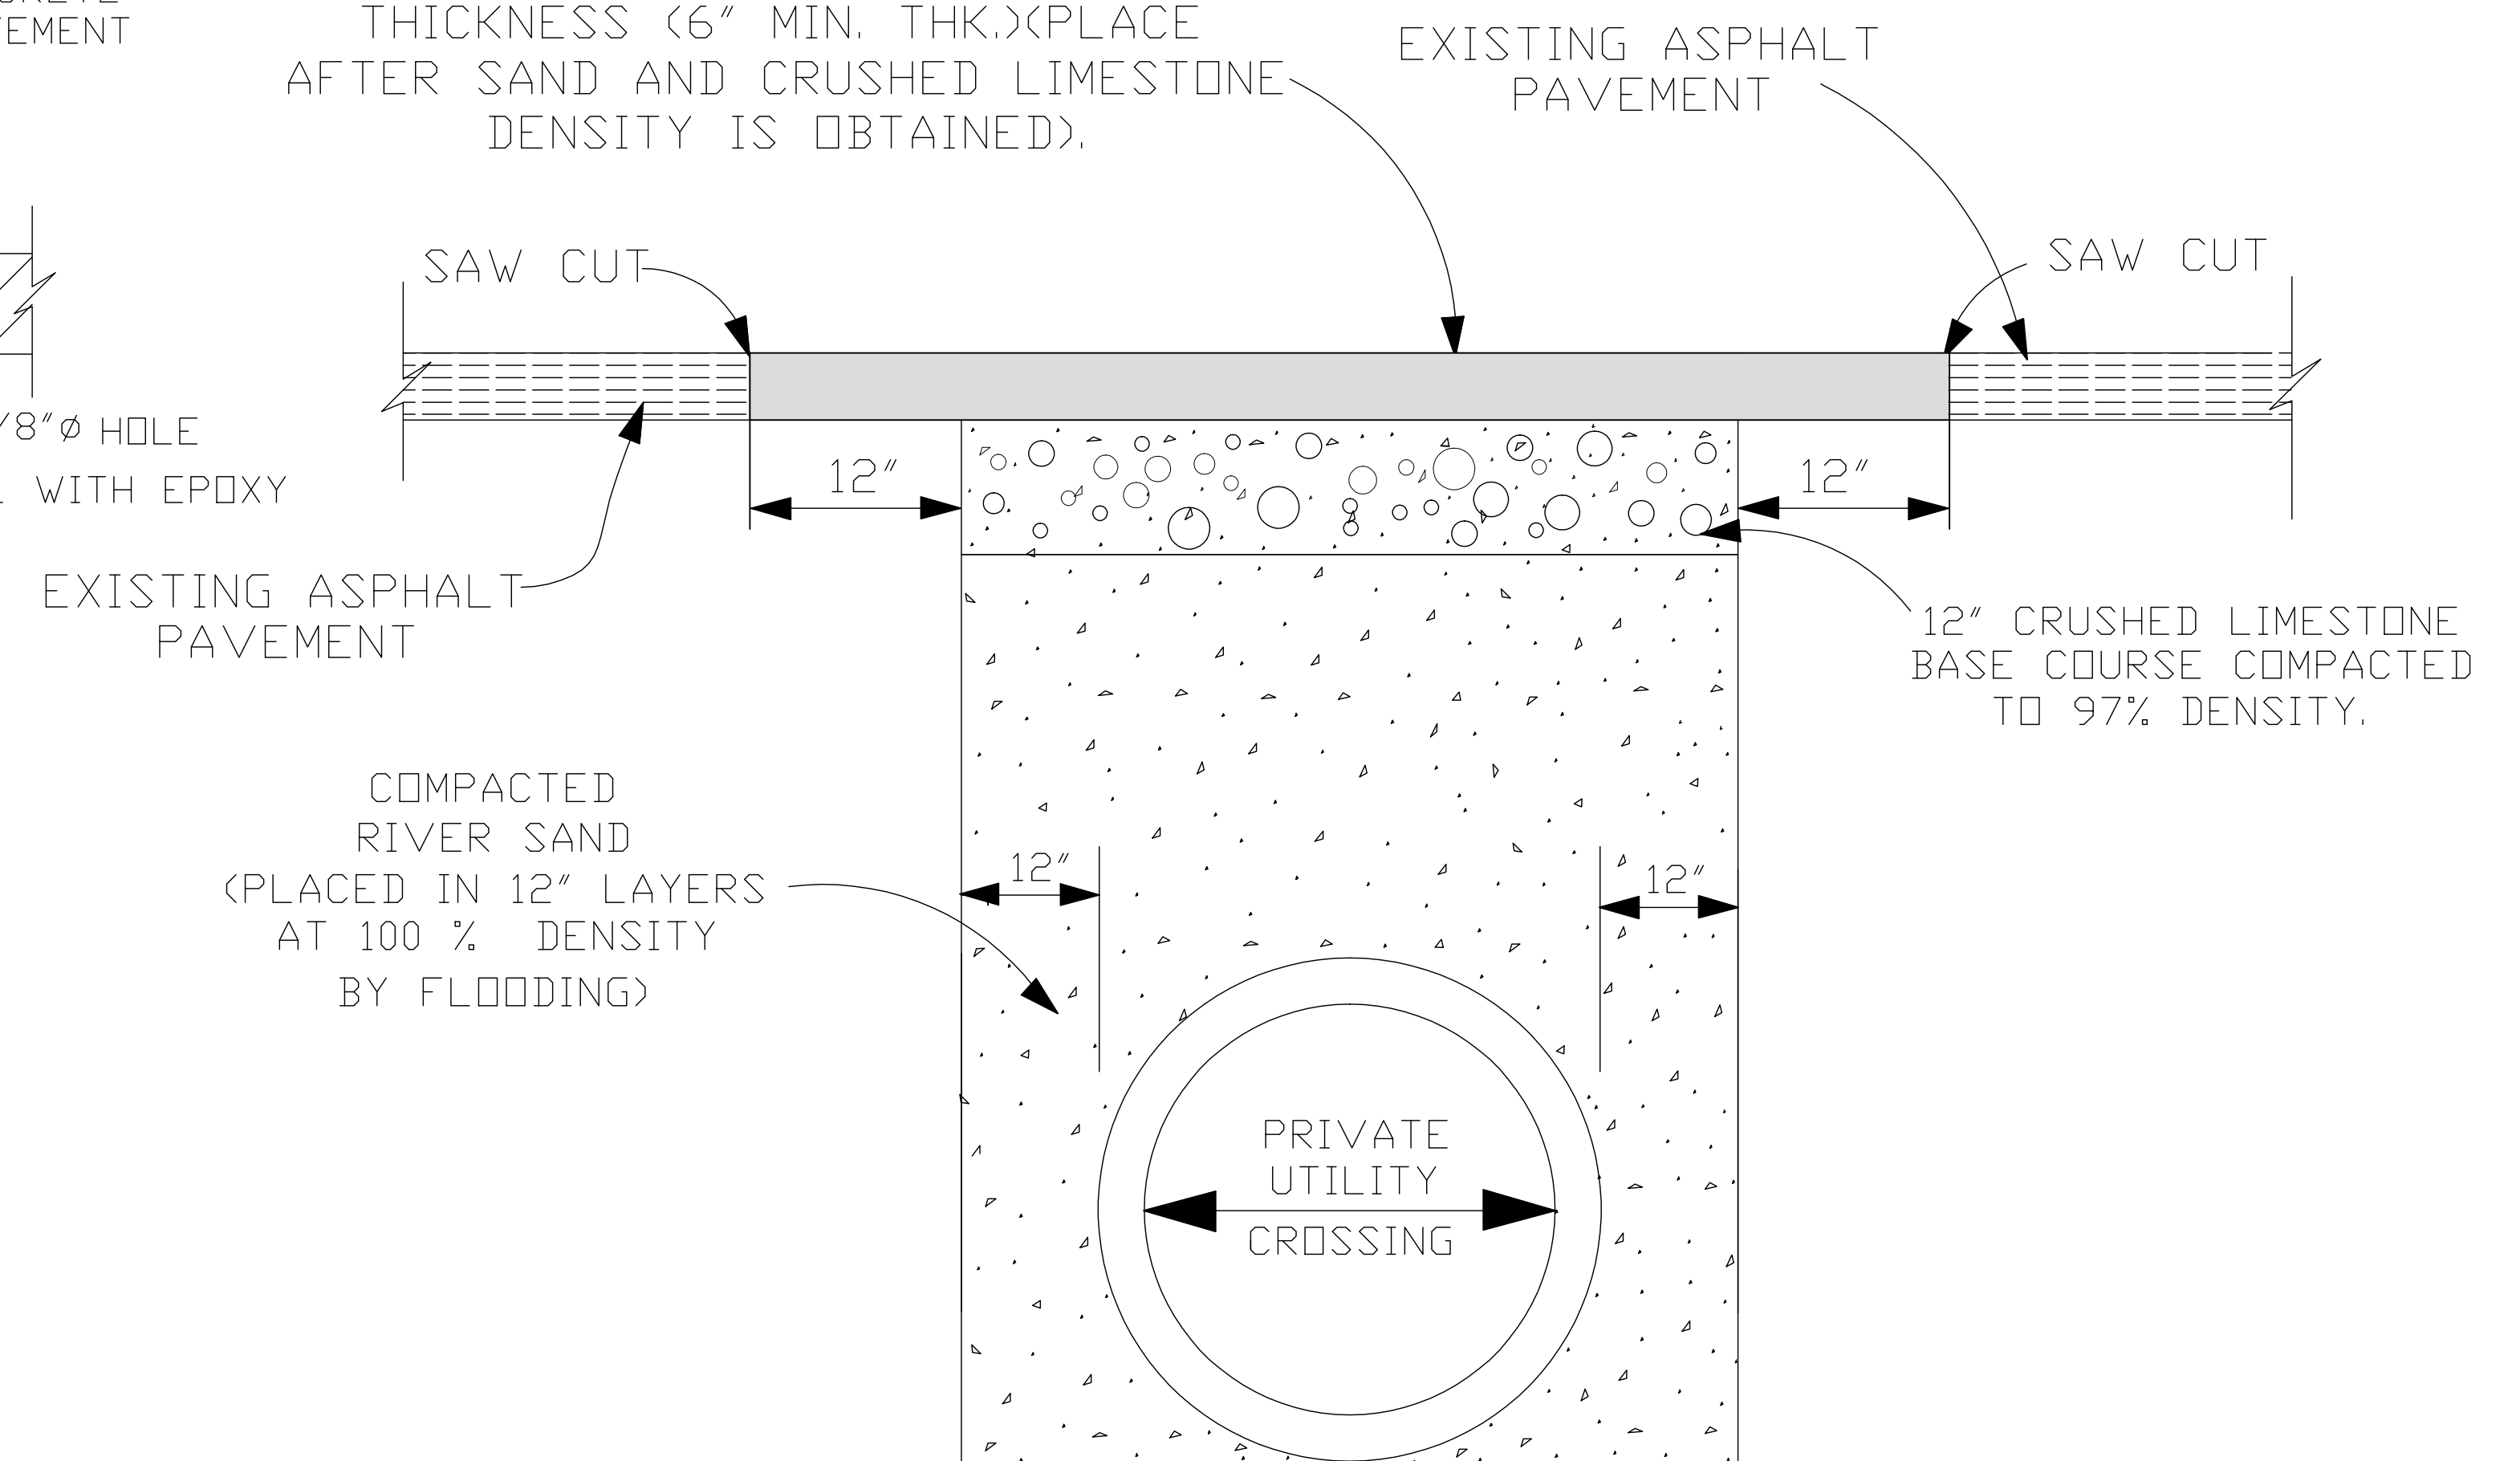

ASPHALT STREET

N.T.S.

COMMERCIAL PLAN
OF DETAIL NO. 11



JEFFERSON PARISH
DEPARTMENT OF ENGINEERING

DRAWING TITLE			
TYPICAL DETAILS FOR PATCHING CUTS ACROSS PARISH STREETS			
DRAWN BY:	DATE:	REVISD BY:	DATE:
L.V.H.	09/21/98	H.J.W.	04/04/00
DXF TO AUTOCAD-LT:	DATE:	REVISD BY:	DATE:
H.J.W.	01/21/05	H.J.W.	06/29/05
REVISD BY:	DATE:	REVISD BY:	DATE:
C.J.	05/13/11	-	-
REVISD BY:	DATE:	REVISD BY:	DATE:
-	-	-	-
XGDS:	AUTOCAD LT. 2004	VIN:	DETAIL011.DWG
FILE NUMBER:	ENV-09		