




IF DOOR IS PROVIDED W/ CLOSER AND LATCH

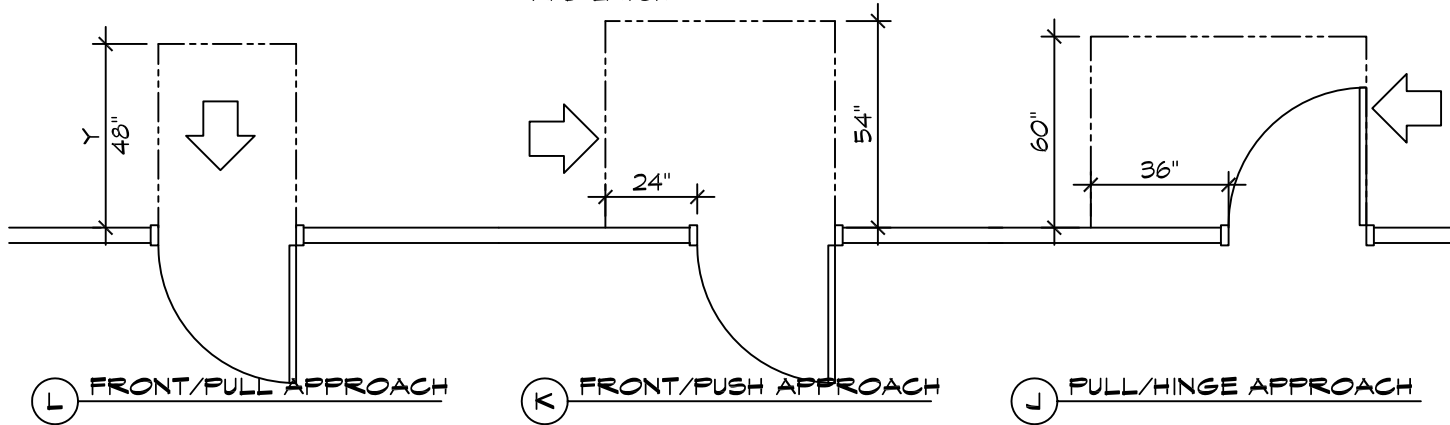





IF DOOR IS PROVIDED W/ CLOSER AND LATCH

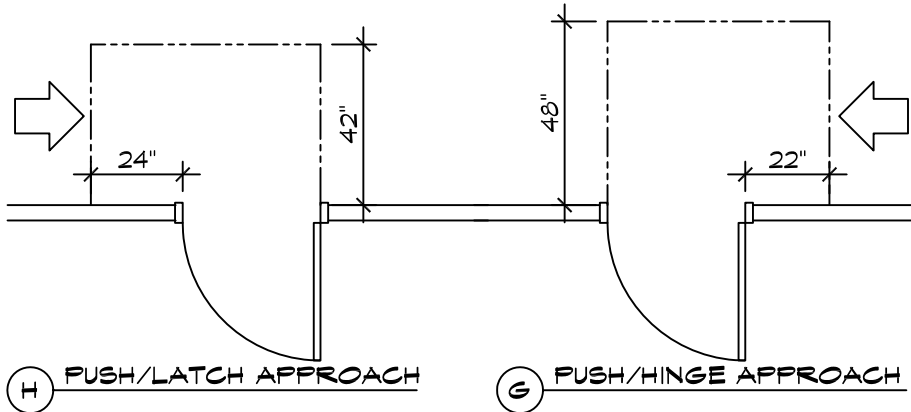

IF DOOR IS PROVIDED W/ CLOSER AND LATCH

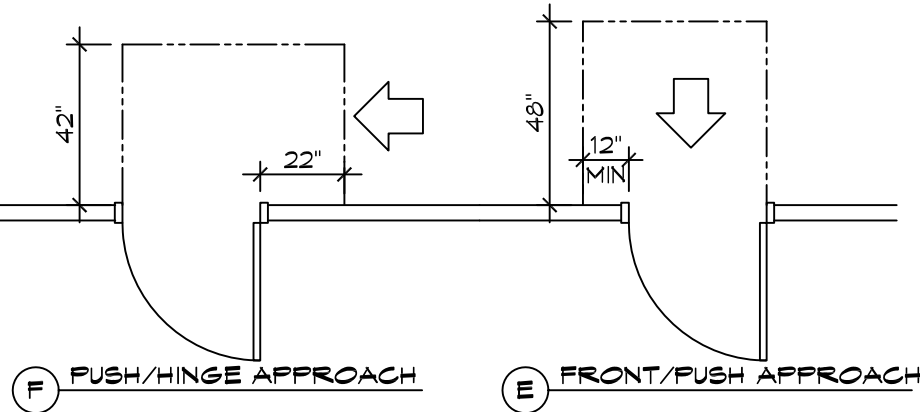

IF DOOR IS PROVIDED W/ CLOSER AND LATCH

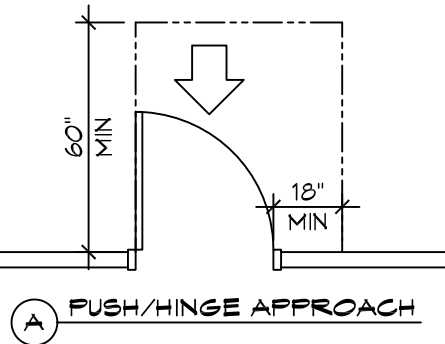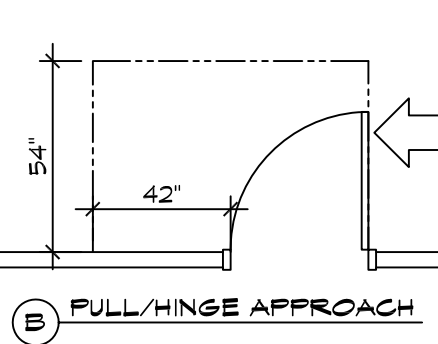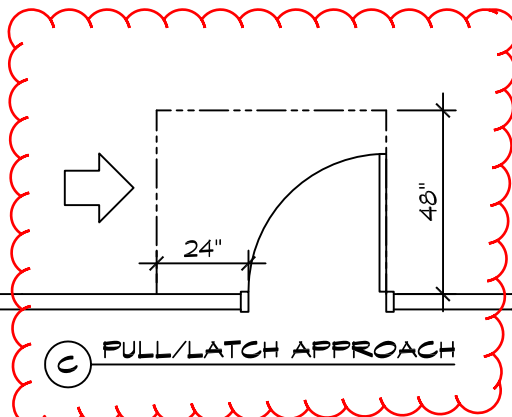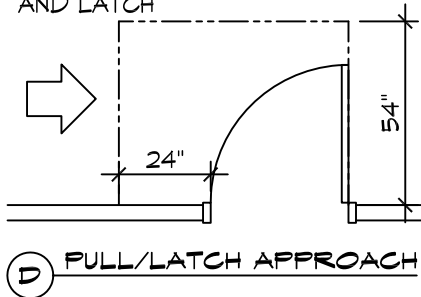

BADA DOOR CLEARANCES

SCALE: 1/4" = 1'-0"