


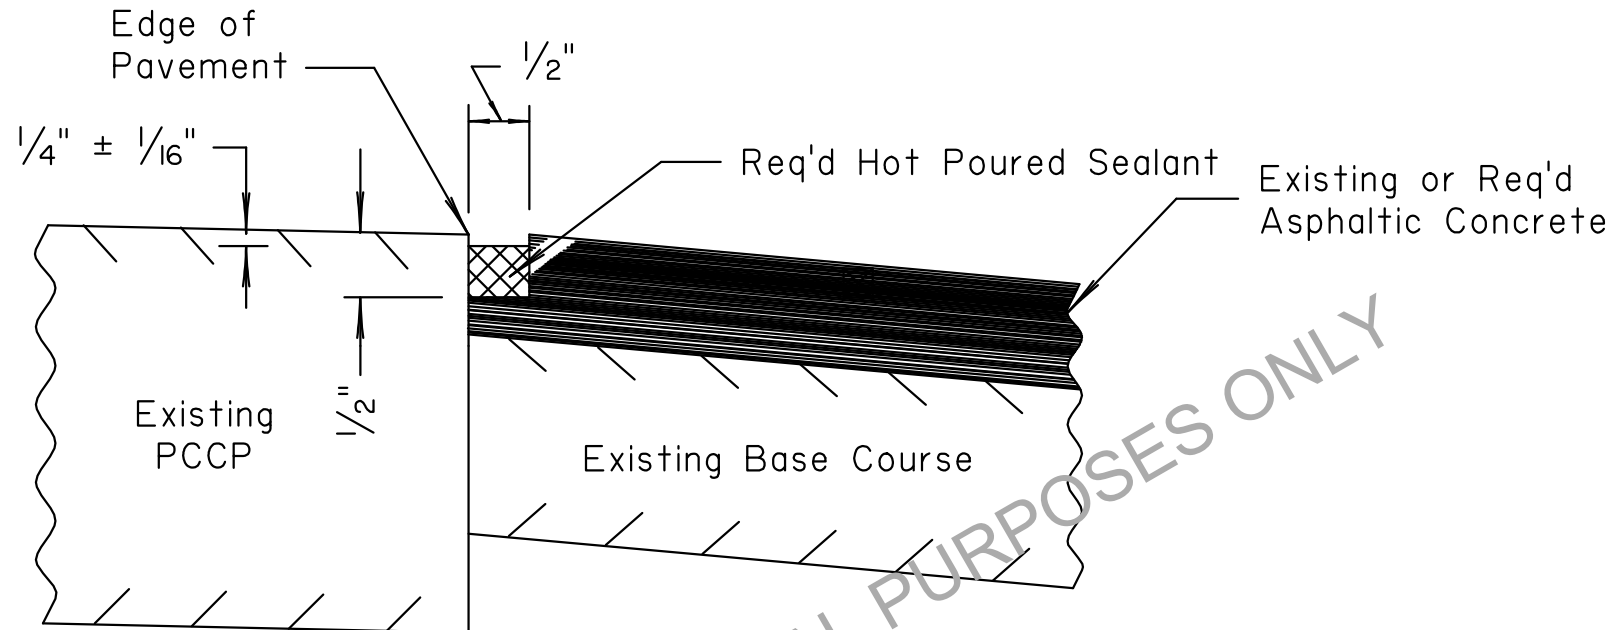

SECTION VIEW

NOTES:

1. Hot poured sealant shall conform to section 602.05 of the Std. Specs.
2. All work on this detail to be paid for under the item labeled:
Longitudinal shoulder joints.
3. Detail not to scale.

ROAD DESIGN		LONGITUDINAL SHOULDER JOINTS		DESIGNED	BCT	PARISH	SHEET
				CHECKED	MAC		
				DATE	03-03-11	STATE	
				BY	1 OF 1	PROJECT	
		CPR-21	NO.	DATE	REVISION DESCRIPTION		