

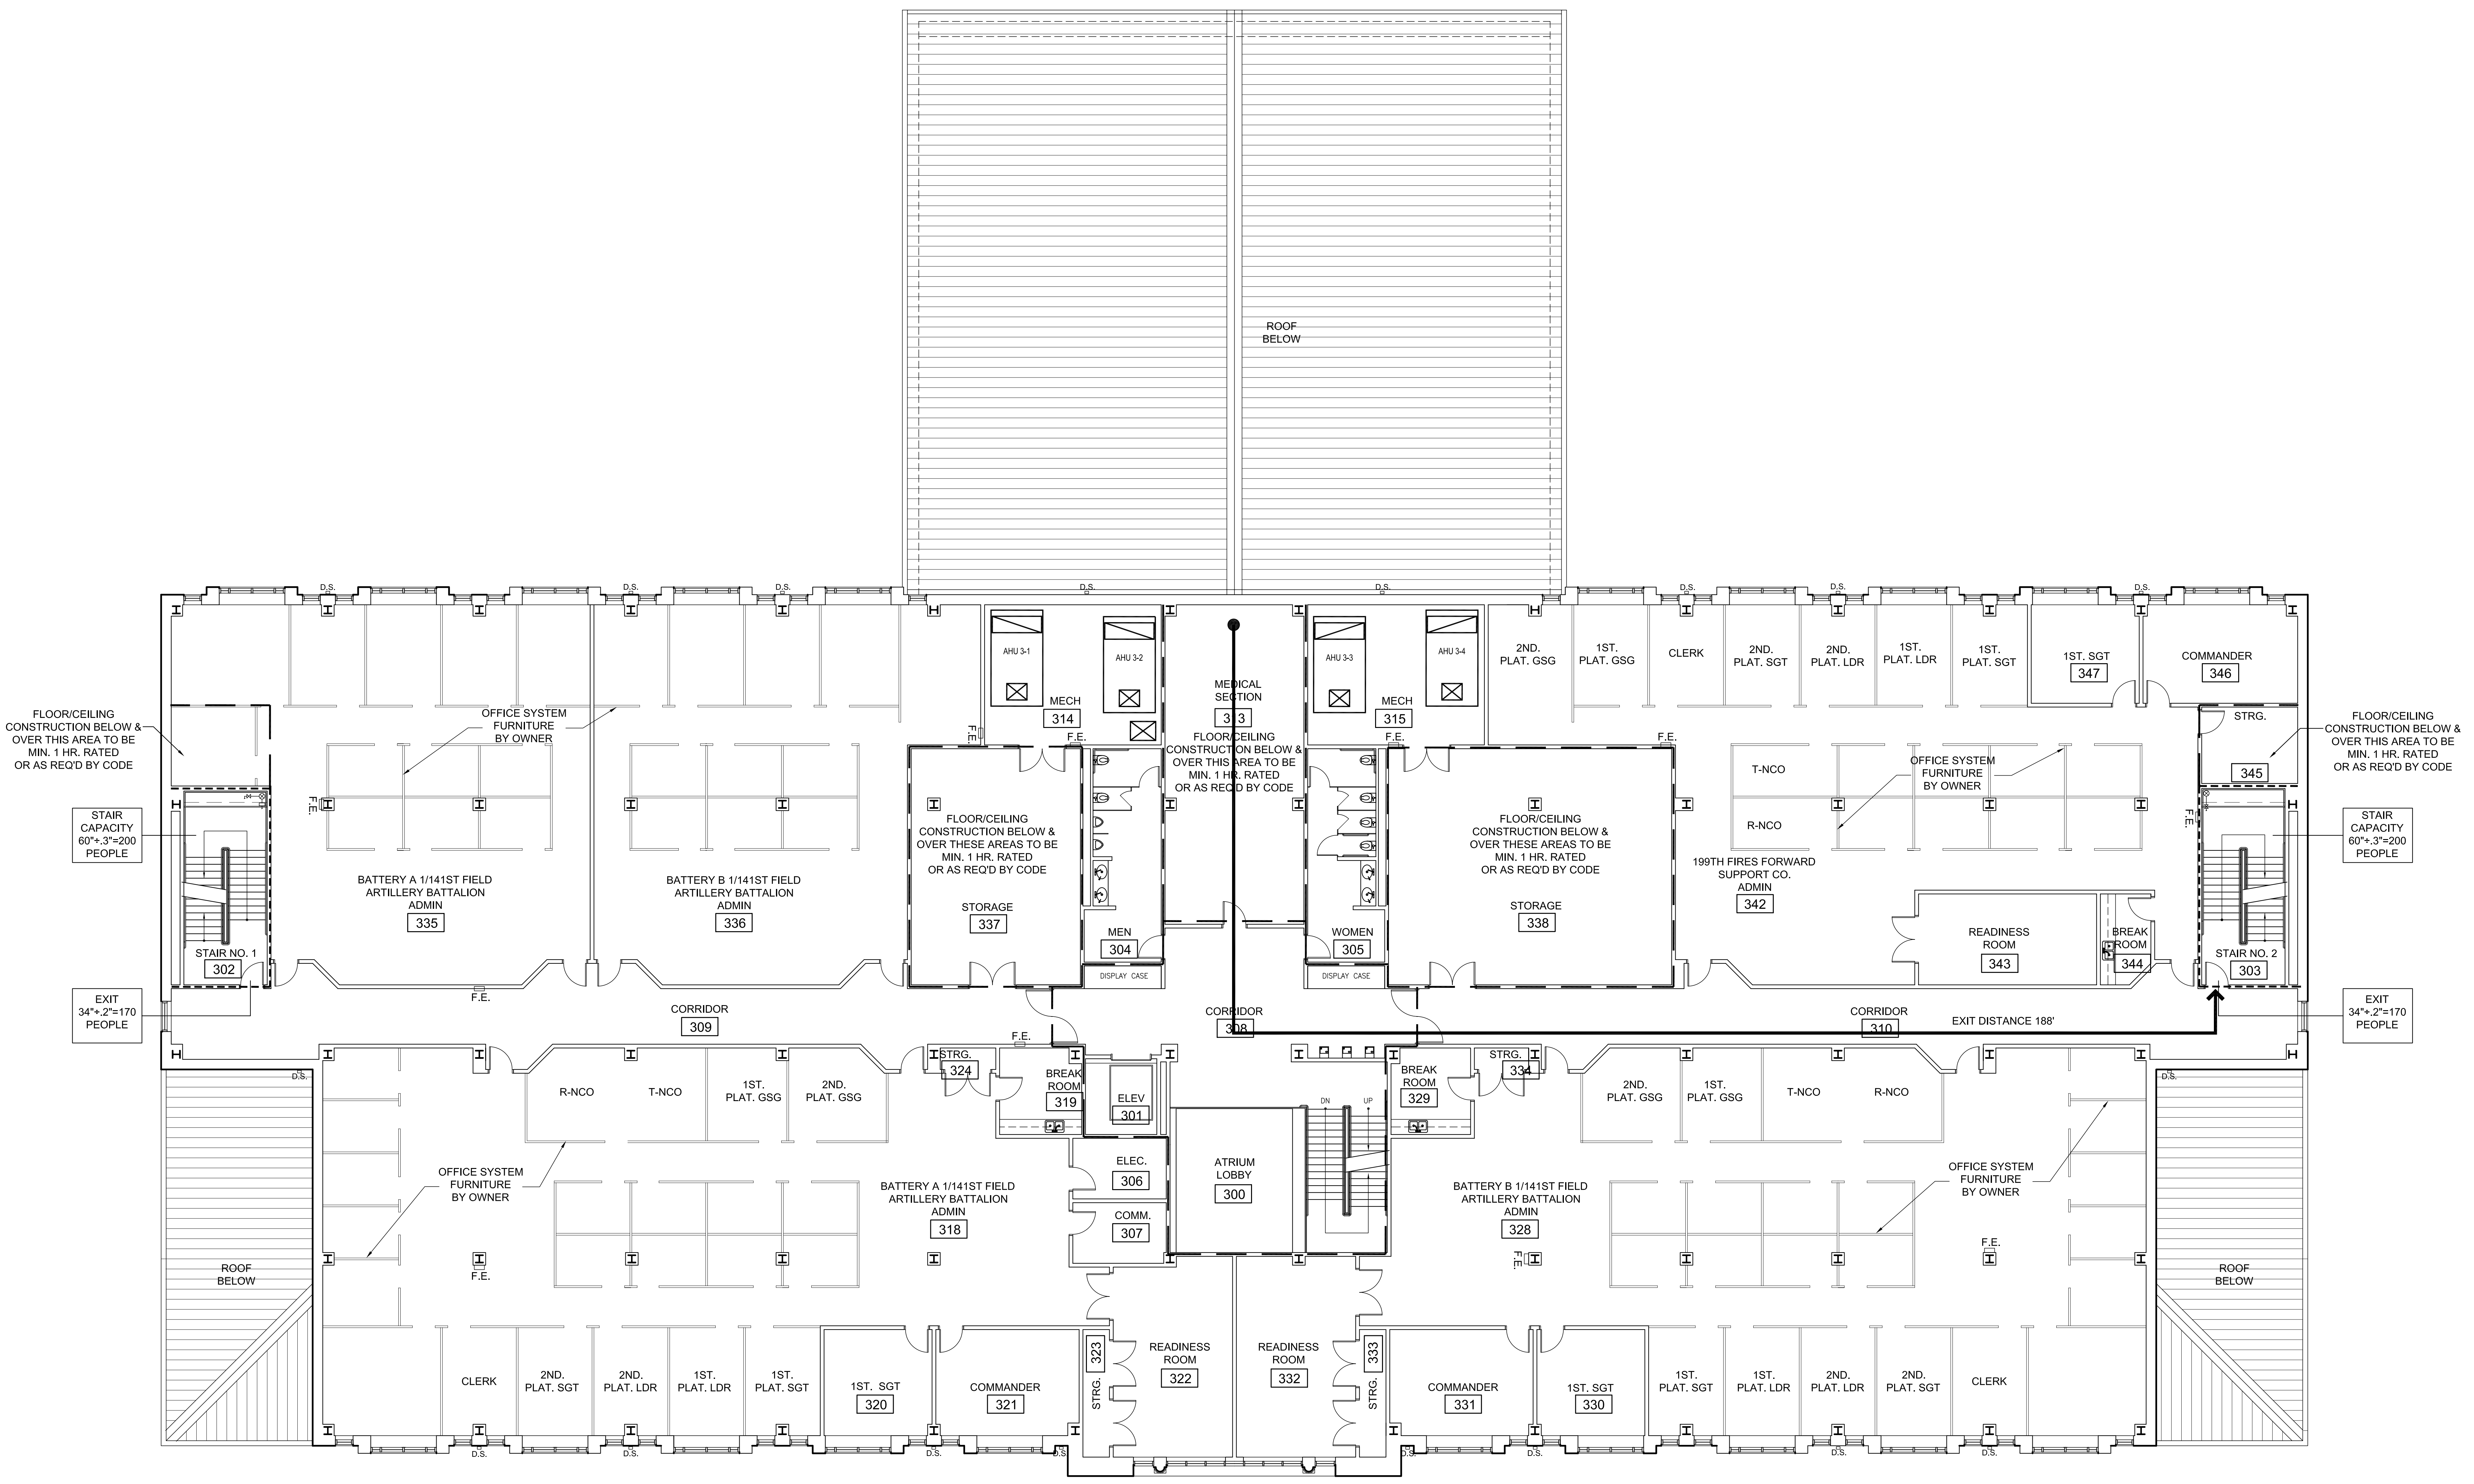


AREA / OCCUPANT TABULATIONS		
THIRD FLOOR		
OCCUPANCY	AREA	OCCUPANT LOAD
BUSINESS	29,069 SF.	291
<b>TOTAL</b>	<b>29,069 SF.</b>	<b>291</b>

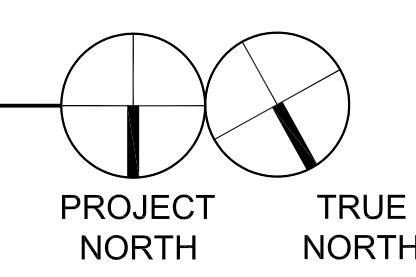

PARTITION TYPES	
1 HR. RATED PARTITION	---
2 HR. RATED PARTITION	----

3RD FLOOR LIFE SAFETY PLAN

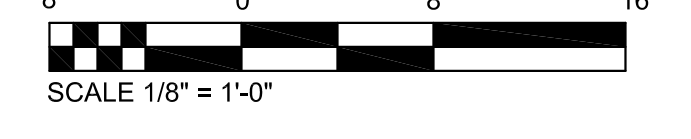

These drawings are conceptual in nature and are not suitable for construction. It is the intent of these documents to clearly delineate the baseline minimum scope, scale, and quality of the project. It is the responsibility of the design-builder that his proposal provides for a complete and functional facility responding to relative Army National Guard criteria, recognized industry standards and applicable building codes regardless of the content of these conceptual drawings. Further, it will be the responsibility of the successful design-builder and his architect of record to prepare complete construction documents responding to the fullest intent of the conceptual drawings and specifications.

**BROADMOOR**  
DESIGN GROUP  
A PROFESSIONAL ARCHITECTURAL CORPORATION  
DEAN R. DUPONTIER, ARCHITECT  
METairie, LOUISIANA, 70002  
2740 NORTH ARBORETUM ROAD  
(504) 885-5401  
FAX (504) 885-1065

**BltchKnevel**  
ARCHITECTS  
NEW ORLEANS, LOUISIANA, 70130  
757 ST. CHARLES AVENUE  
(504) 524-4634  
FAX (504) 524-5128

**LOUISIANA ARMY NATIONAL GUARD**  
**141st FIELD ARTILLERY BATTALION**  
**READINESS CENTER**  
JACKSON BARRACKS NEW ORLEANS, LOUISIANA



2/22/06	PROG. REVIEW #1
3/10/06	PROG. REVIEW #2
3/27/06	PROG. REVIEW #3
4/10/06	PROG. REVIEW #4
5/3/06	PRELIM. DESIGN

MARK	DATE	DESCRIPTION
	05/03/2006	DRAWING ISSUED

NGB PROJECT NO.: 220027

**PRELIMINARY DESIGN**

DRAWING TITLE:  
**THIRD FLOOR LIFE SAFETY PLAN**

DRAWING NUMBER:

**G103**  
SHEET 5 OF 106