

AREA / OCCUPANT TABULATIONS		
FOURTH FLOOR		
OCCUPANCY	AREA	OCCUPANT LOAD
BUSINESS	15,823 SF.	159
TOTAL	15,823 SF.	159

BROADMOOR
DESIGN GROUP
A PROFESSIONAL ARCHITECTURAL CORPORATION
BROADMOOR DESIGN GROUP | DEAN R. DUFALANTIER, ARCHITECT
METairie, LOUISIANA, 70002
2740 NORTH ARBORETUM ROAD
(504) 885-5401

BltchKnevel
ARCHITECTS
757 ST. CHARLES AVENUE
NEW ORLEANS, LOUISIANA, 70130
(504) 524-4634

LOUISIANA ARMY NATIONAL GUARD
141st FIELD ARTILLERY BATTALION
READINESS CENTER
JACKSON BARRACKS NEW ORLEANS, LOUISIANA



DATE	DESCRIPTION
2/22/06	PROC. REVIEW #1
3/10/06	PROC. REVIEW #2
3/27/06	PROC. REVIEW #3
4/10/06	PROC. REVIEW #4
5/3/06	PRELIM. DESIGN

MARK DATE DESCRIPTION
DRAWING ISSUED: 05/03/2006


NOB PROJECT NO.: 220027

PRELIMINARY DESIGN

DRAWING TITLE:
FOURTH FLOOR LIFE SAFETY PLAN

DRAWING NUMBER:



G104
SHEET 6 OF 106

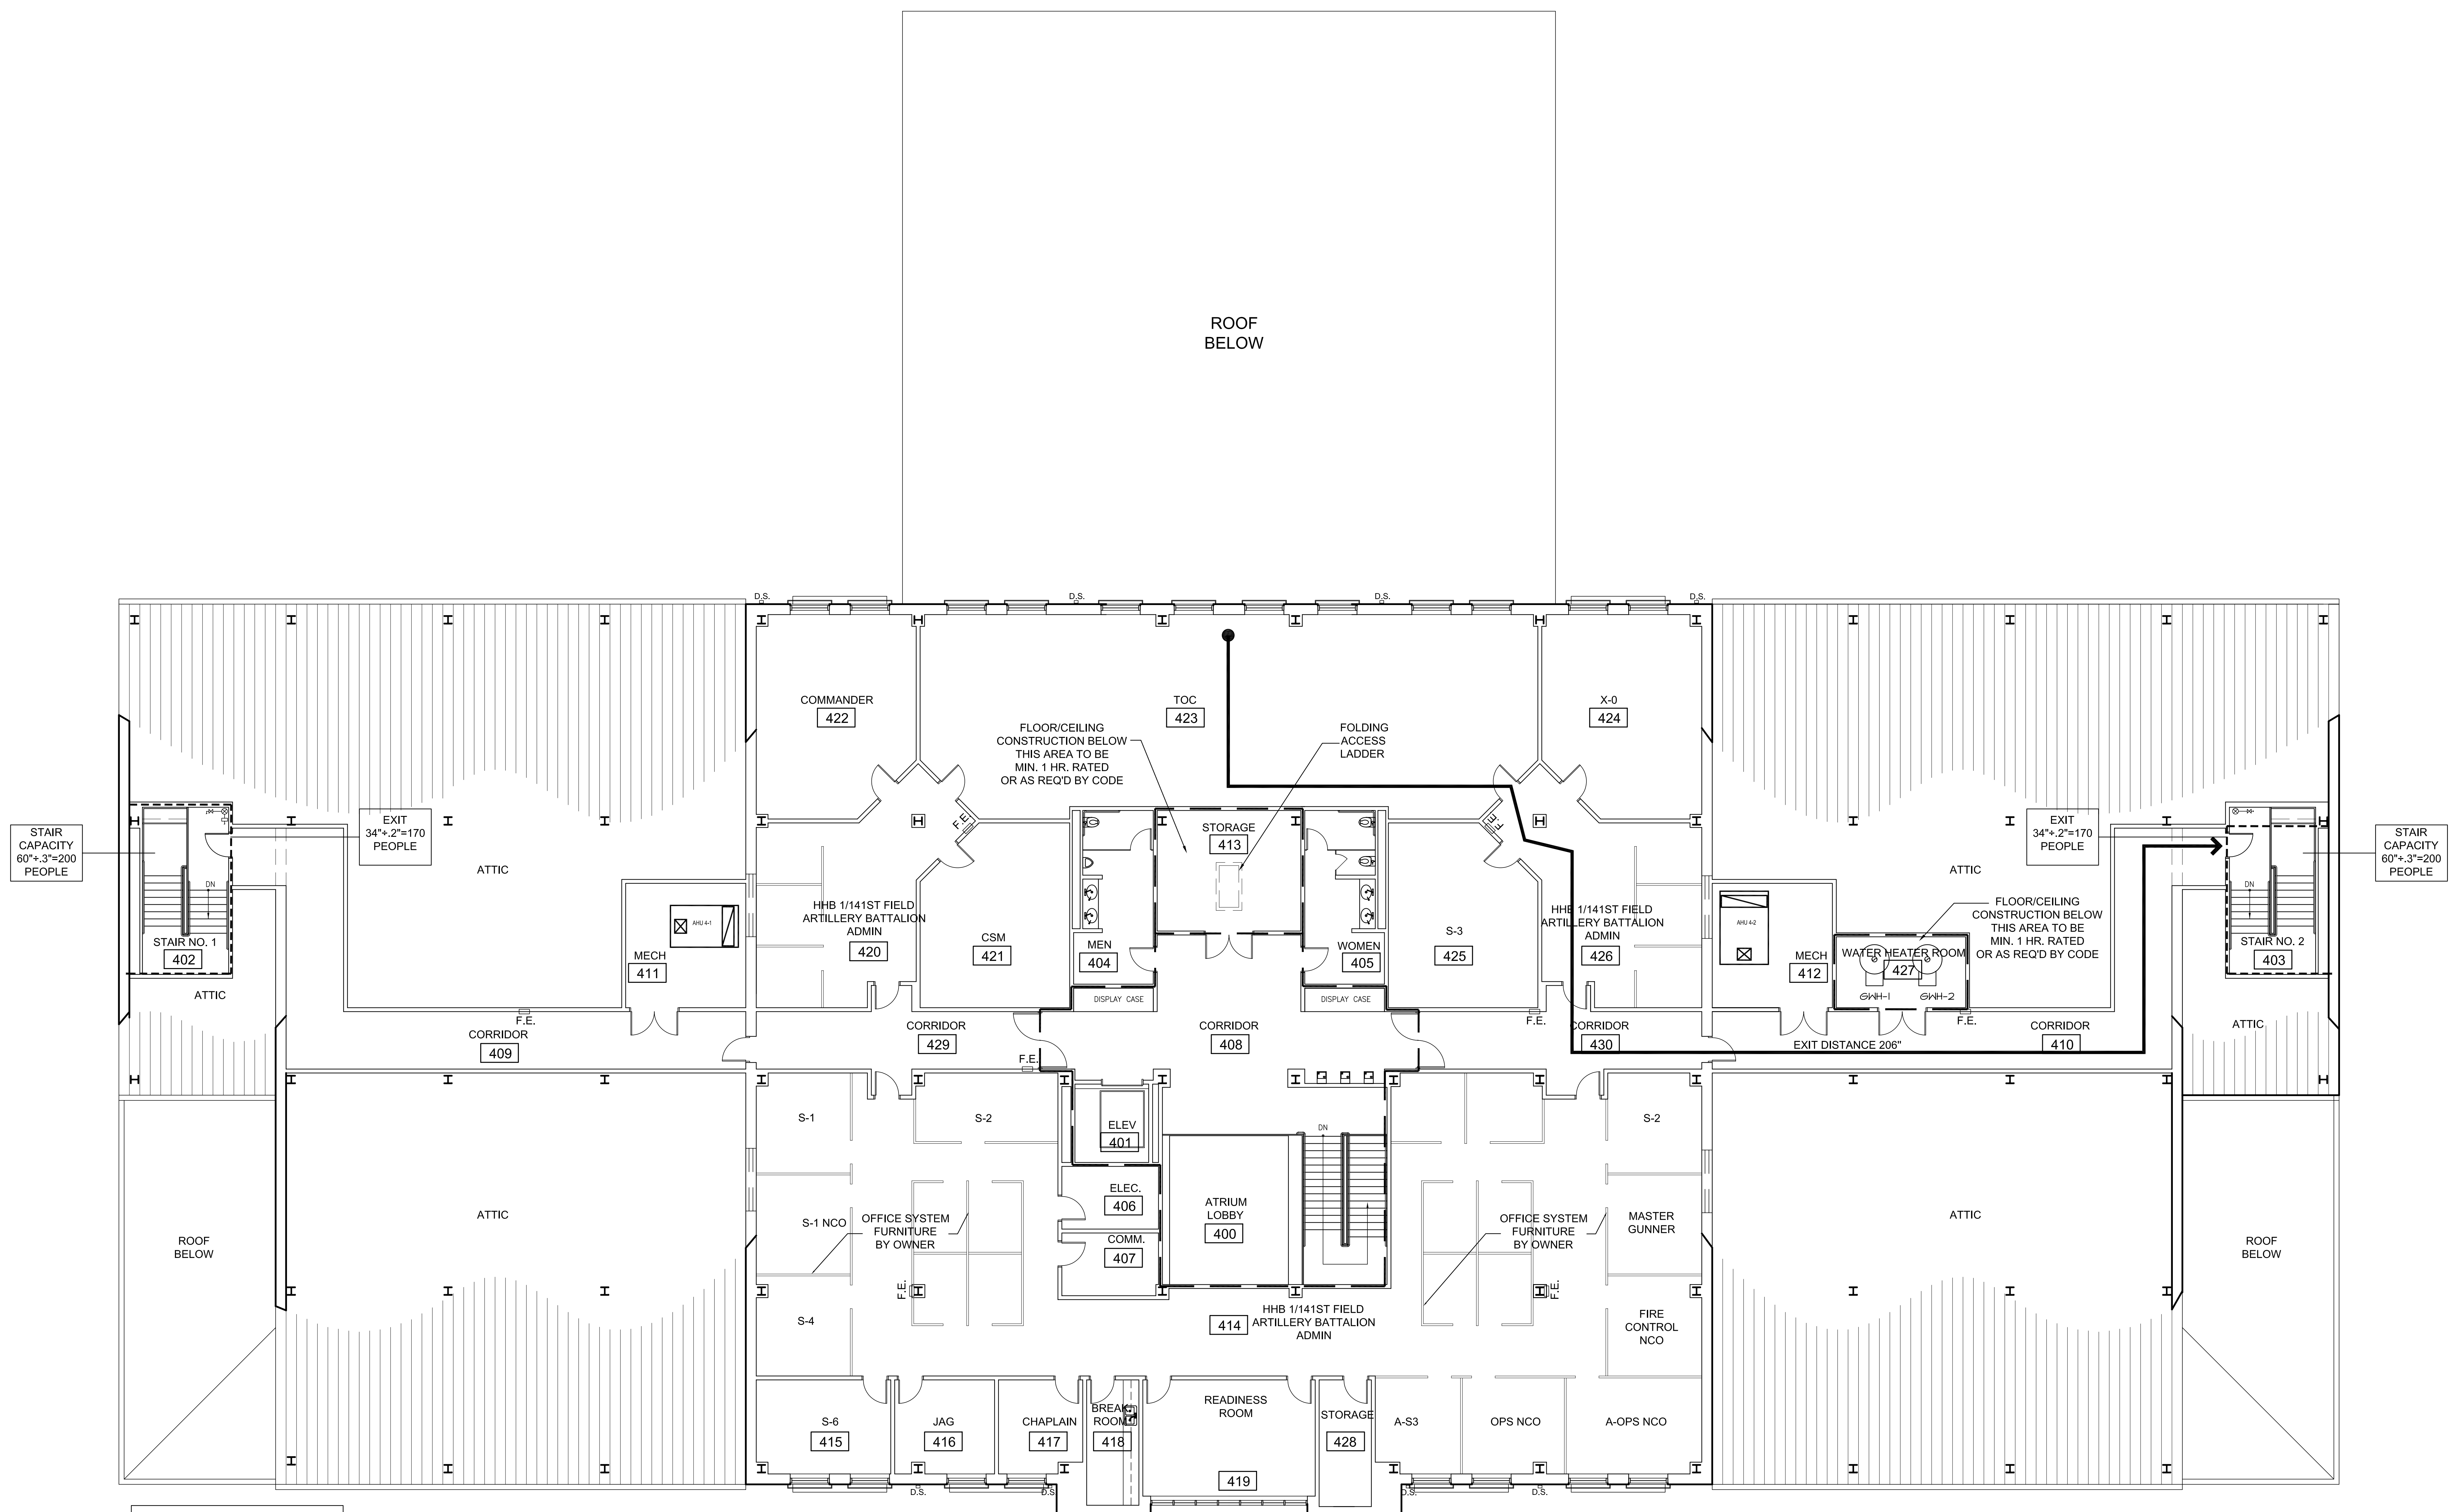

PARTITION TYPES

1 HR. RATED PARTITION	---
2 HR. RATED PARTITION	----

4TH FLOOR LIFE SAFETY PLAN

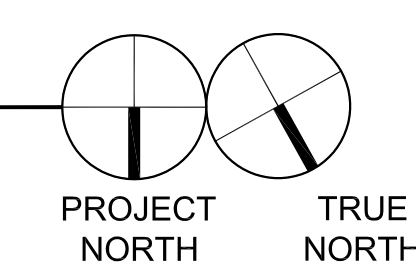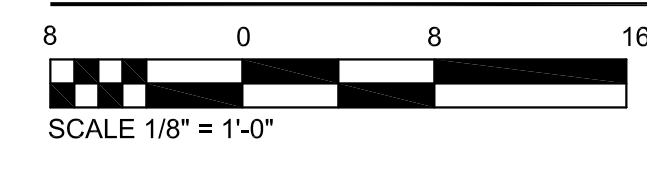

These drawings are conceptual in nature and are not suitable for construction. It is the intent of these documents to clearly delineate the baseline minimum scope, scale, and quality of the project. It is the responsibility of the design-builder that his proposal provides for a complete and functional facility responding to relative Army National Guard criteria, recognized industry standards and applicable building codes regardless of the content of these conceptual drawings. Further, it will be the responsibility of the successful design-builder and his architect of record to prepare complete construction documents responding to the fullest intent of the conceptual drawings and specifications.