


WALL SHEATHING PLAN



FLOOR SHEATHING PLAN

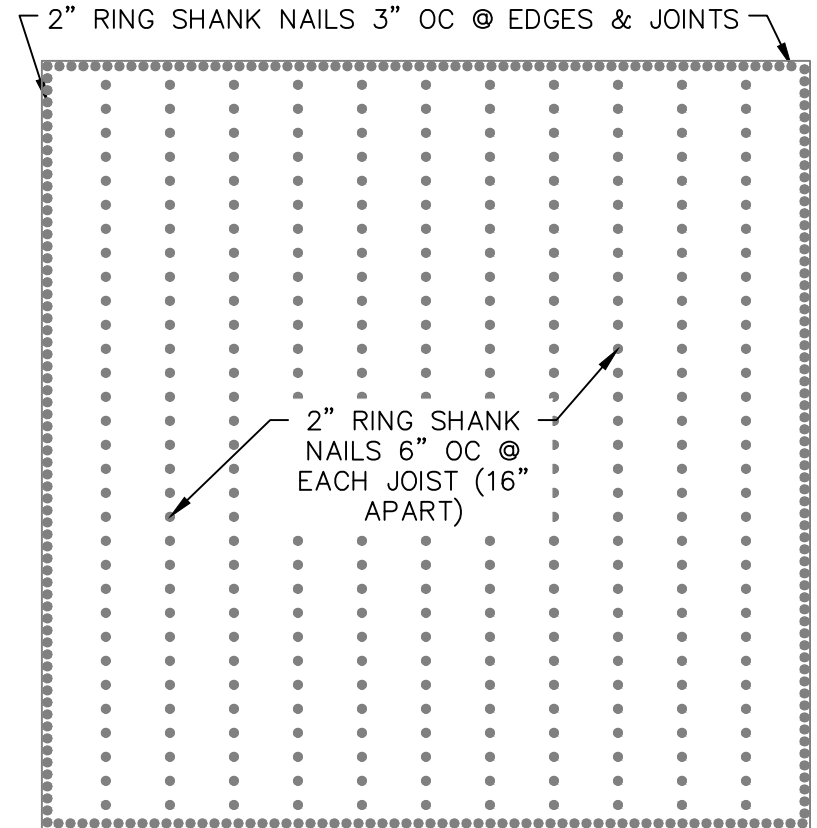

**DANCO BUILDINGS, LLC.**

PHONE: 601-551-0469 EMAIL: CHRISDANIELST6@GMAIL.COM

DRAWN BY: CKD SCALE: 1/4" = 1'-0" DATE: 02-18-2026

SHEET TITLE: NAILING PLAN

DRAWING NUMBER: S-108



**DAMMON**  
ENGINEERING, INC.

554 Old Spanish Trail Slidell, LA 70468 (985) 649-5832

Chief Engineer: Brian Mistich, PE  
554 Old Spanish Trail  
Slidell, LA 70458

www.dammonengineering.com  
info@dammonengineering.com  
PHONE: 985-649-5832