


SECTION 38, T9S R14E  
GREENSBURG LAND DISTRICT  
ST. TAMMANY PARISH

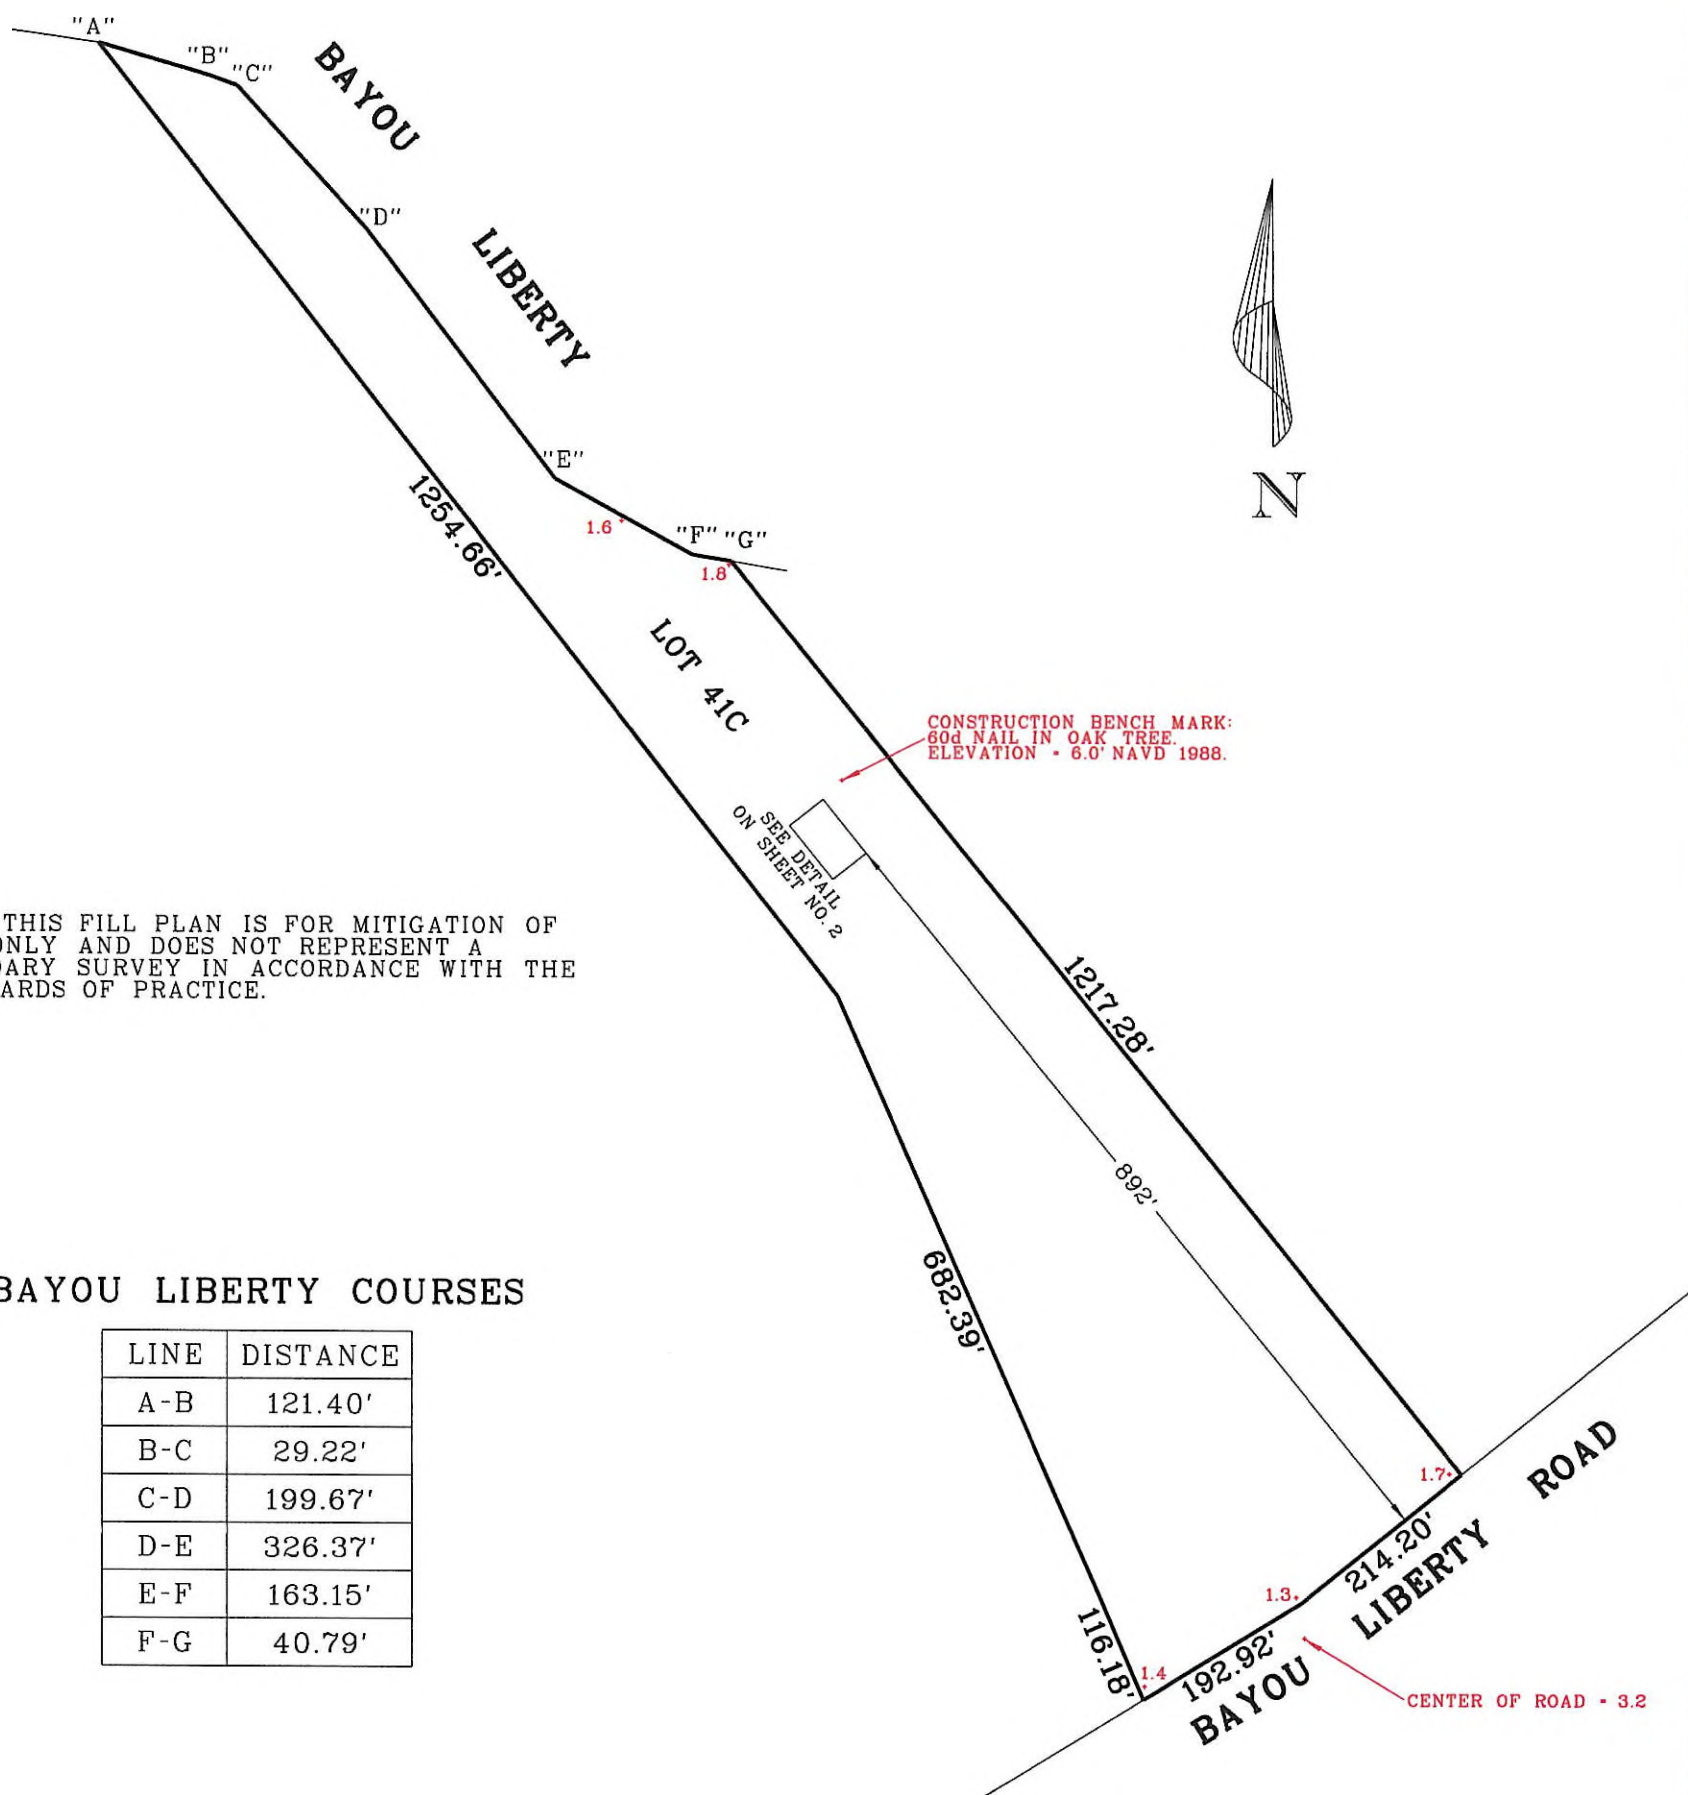

NOTE: THIS FILL PLAN IS FOR MITIGATION OF FILL ONLY AND DOES NOT REPRESENT A BOUNDARY SURVEY IN ACCORDANCE WITH THE STANDARDS OF PRACTICE.

BAYOU LIBERTY COURSES

LINE	DISTANCE
A-B	121.40'
B-C	29.22'
C-D	199.67'
D-E	326.37'
E-F	163.15'
F-G	40.79'

NOTE: ELEVATIONS SHOWN IN RED REFER TO THE NORTH AMERICAN VERTICAL DATUM 1988.

REFERENCED SURVEY

SURVEY OF LOT 41C, SECTION 38, T9S R14E BY S. BRETT FITZGERALD, DATED JULY 11, 2023.

CUT/FILL MITIGATION VOLUME

DESCRIPTION	FILL	CUT	NET
PROPOSED SLAB & FILL	+183 CUBIC YARDS	-0 CUBIC YARDS	+183 CUBIC YARDS
SWALE	+0 CUBIC YARDS	-183 CUBIC YARDS	-183 CUBIC YARDS
TOTAL	+183 CUBIC YARDS	-183 CUBIC YARDS	+0 CUBIC YARDS

Fill Plan for Anthony Pizza  
July 12, 2025

*Raymond C. Impastato*  
Professional Land Surveyor




SHEET 1 OF 2

OFFICE OF  
RAYMOND C. IMPASTATO  
118 BLUEGILL DRIVE  
SLIDELL, LA 70461  
985 774-1955


SCALE: 1" = 200'

SECTION 38, T9S R14E  
 GREENSBURG LAND DISTRICT  
 ST. TAMMANY PARISH

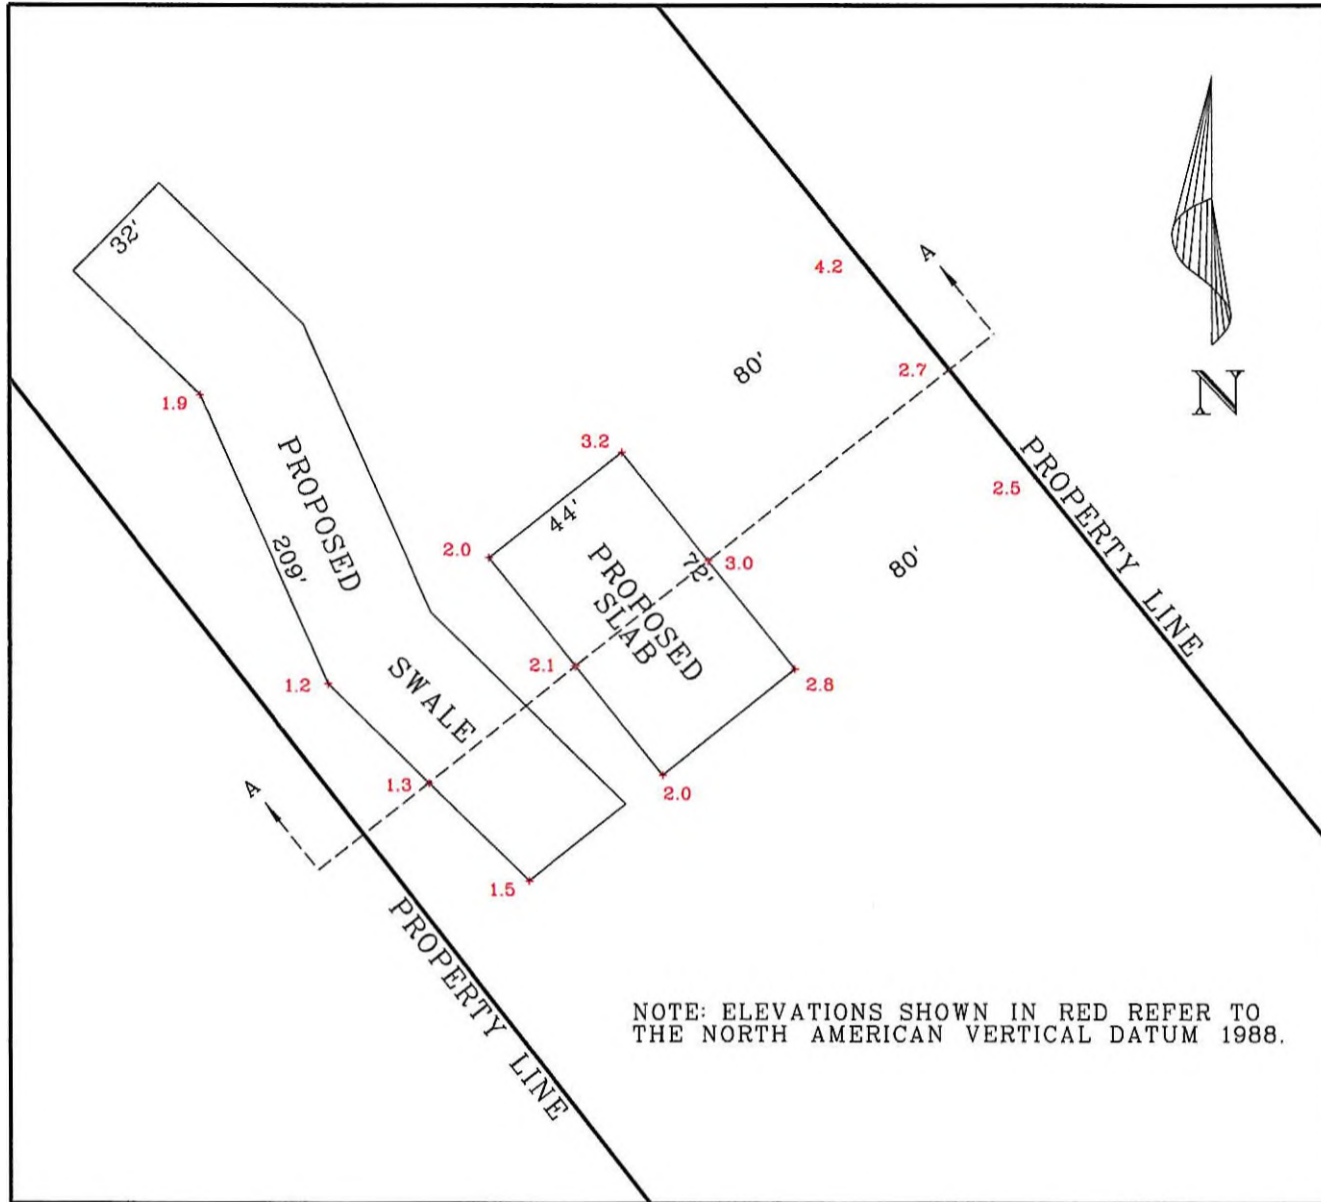

NOTE: ELEVATIONS SHOWN IN RED REFER TO THE NORTH AMERICAN VERTICAL DATUM 1988.

DETAIL  
 SCALE: 1" = 50'

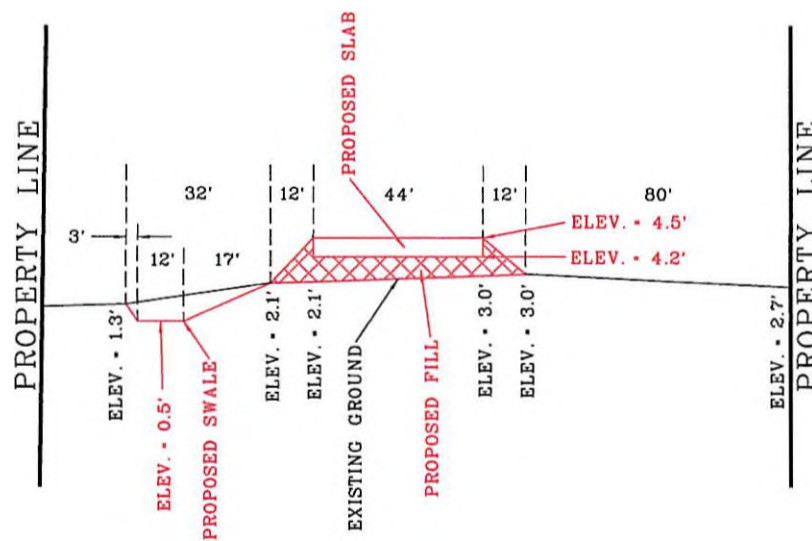

CROSS SECTION A-A  
 NOT TO SCALE

NOTE: THIS FILL PLAN IS FOR MITIGATION OF FILL ONLY AND DOES NOT REPRESENT A BOUNDARY SURVEY IN ACCORDANCE WITH THE STANDARDS OF PRACTICE.

Fill Plan for Anthony Pizza  
 July 12, 2025

*Raymond C. Impastato*  
 Professional Land Surveyor



SHEET 2 OF 2

OFFICE OF  
 RAYMOND C. IMPASTATO  
 118 BLUEGILL DRIVE  
 SLIDELL, LA 70461  
 985 774-1955