



**FOUNTAINS
DOCTOR'S OFFICE**

GENERAL CONTRACTOR:
PROBITY

FOUNTAINS BLVD.
MADISON, MS 39110

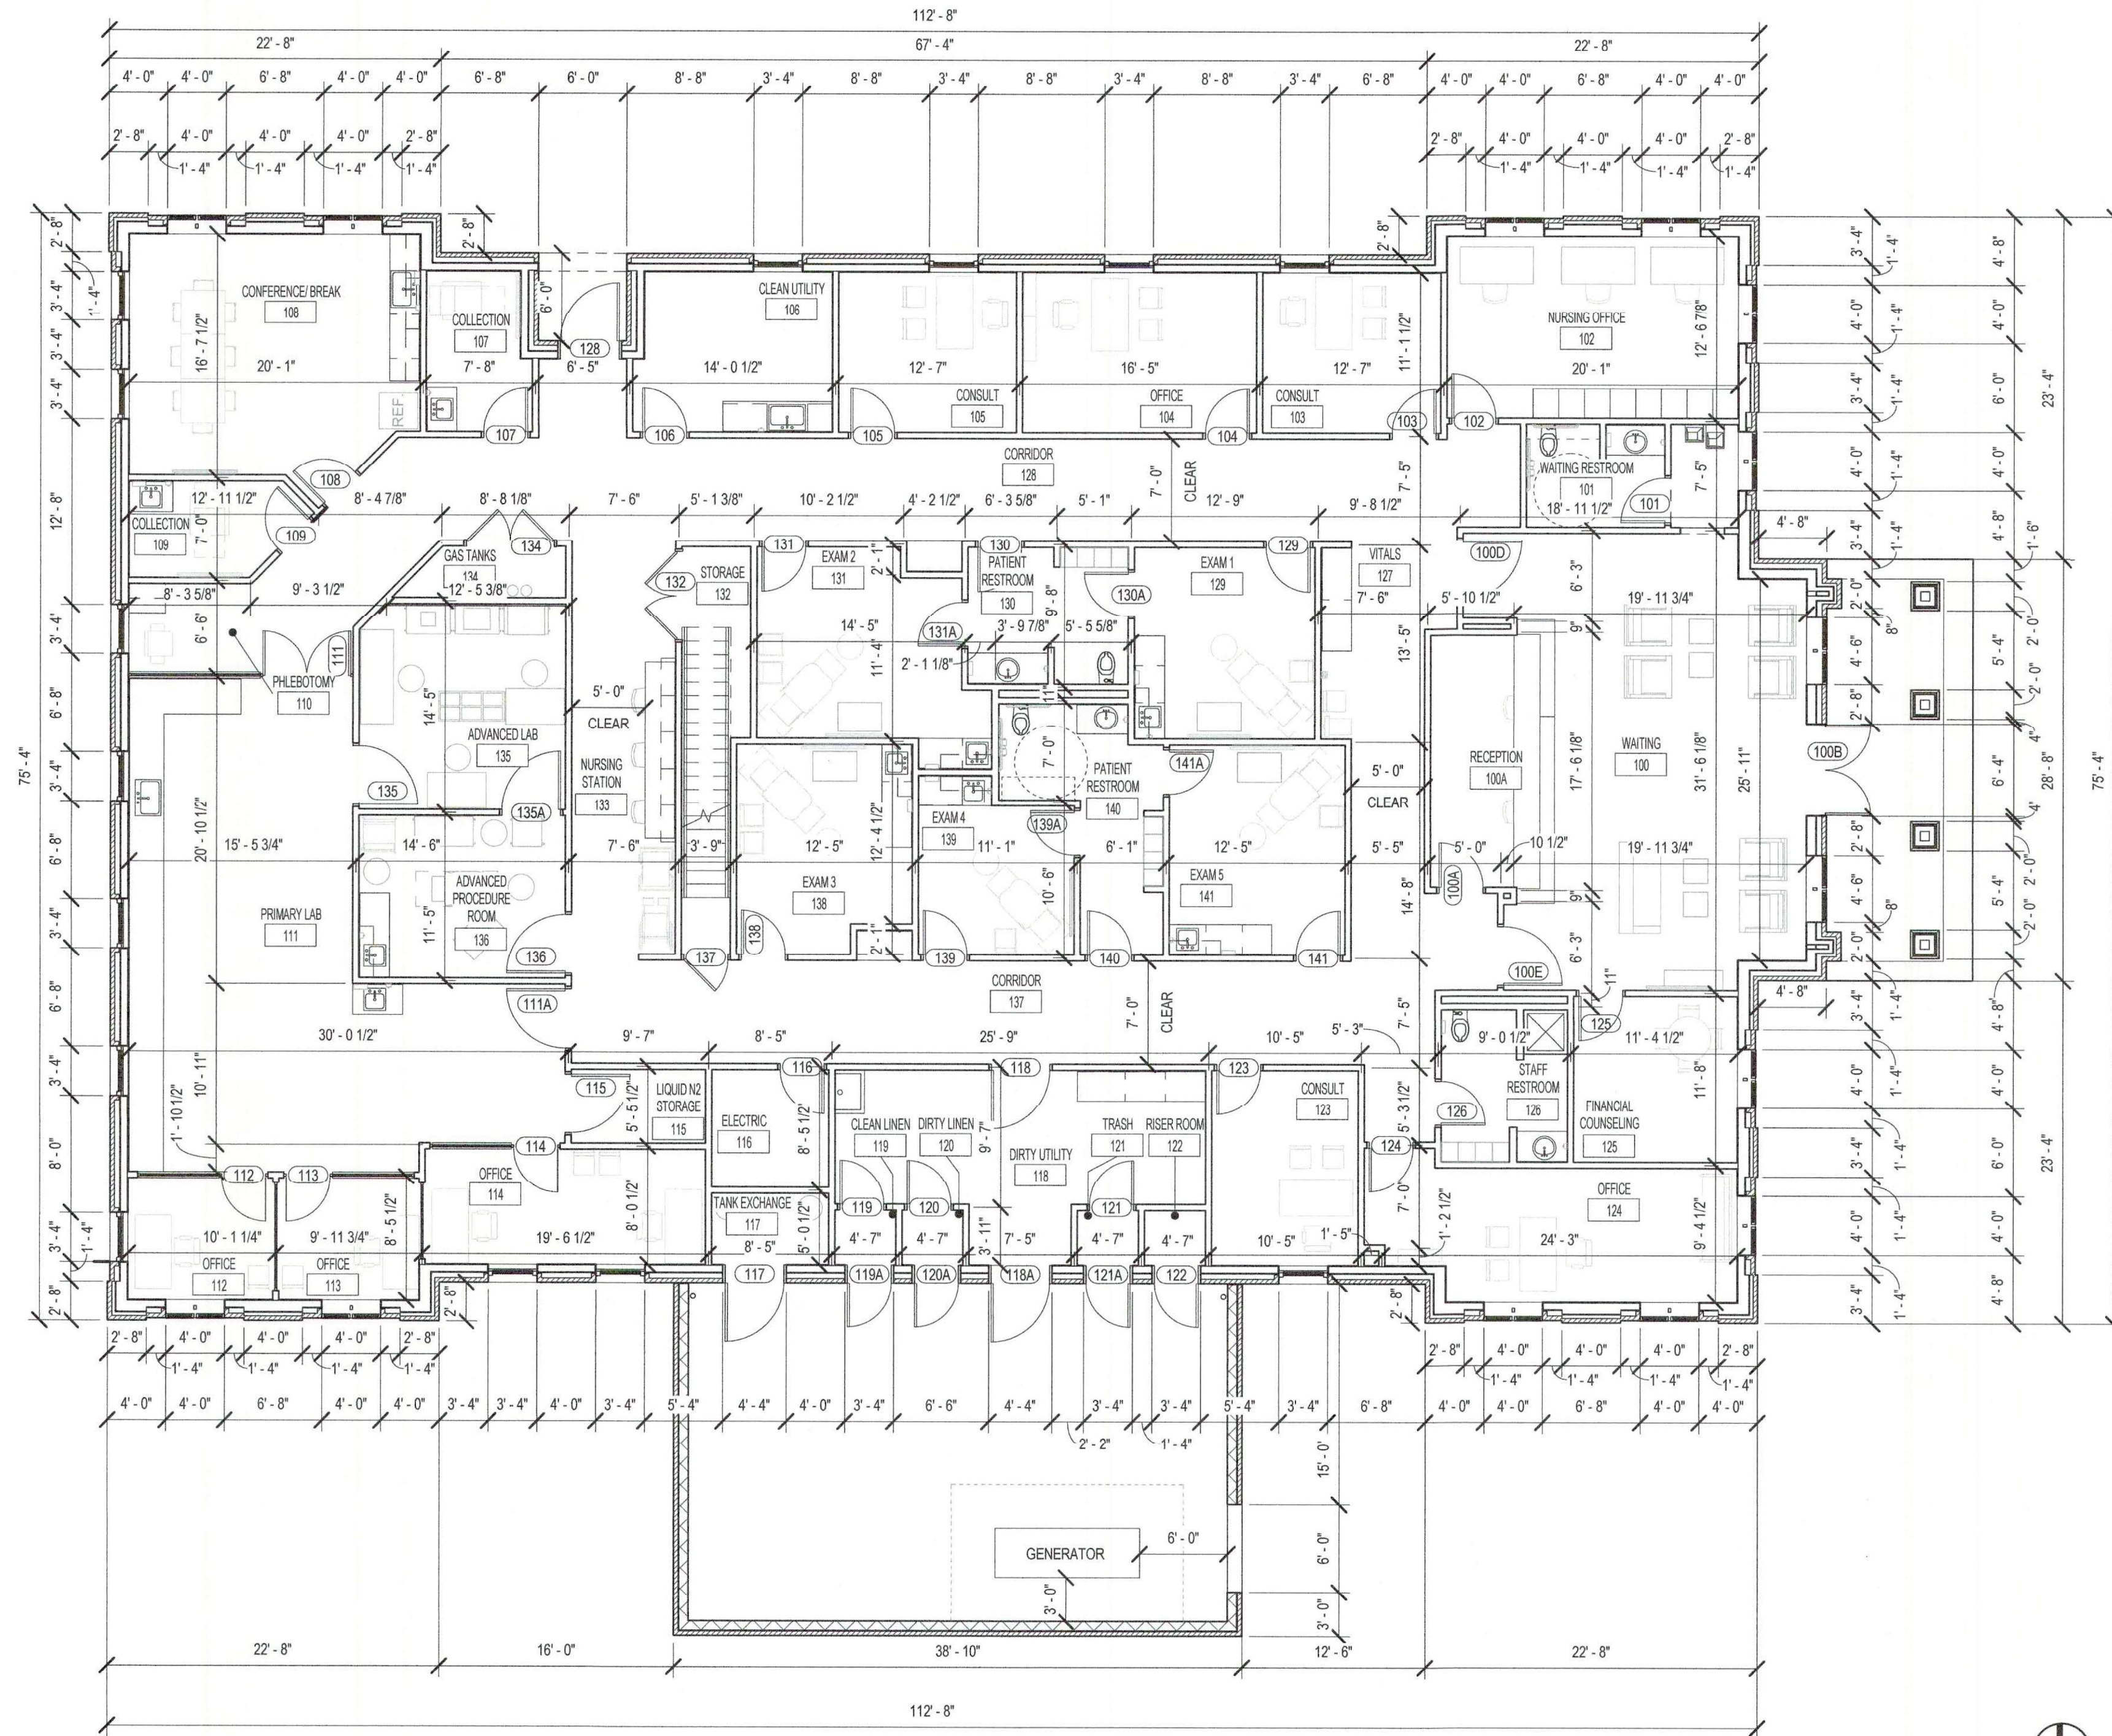

1 DIMENSION PLAN - LEVEL 1
1/8" = 1'-0"

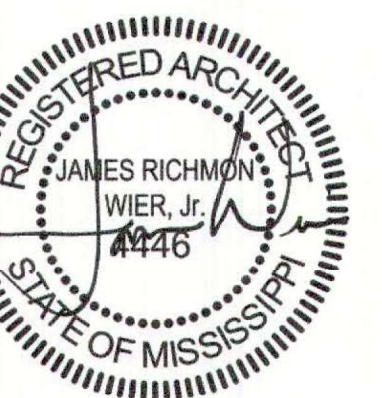

SEPTEMBER 29, 2017

CONSTRUCTION DOCUMENTS

WBA #: 2217

REVISIONS

NO.	DESCRIPTION	DATE

A1.1

DIMENSION FLOOR PLAN