

REVISIONS		
REV	DATE	CAD
△	-	-
△	-	-
△	6/14/25	MD

DESCRIPTION
PILE PLAN

CUSTOMER NAME: MCMATH CONSTRUCTION
 MODEL: FOUNTAINS DOCTOR'S OFFICE
 PROJECT: OAK HARBOR BLVD.
 ADDRESS: SIDELL, LOUISIANA
 CITY/STATE: ST. TAMMANY
 PARISH/COUNTY:

DATE	DET	REP	SF
5/14/25	MD	TW	94.03

PROJECT NO.

25-0729

SHEET NO.

PT-IA

LEGEND

(##) → SEQUENCE NUMBER
 → SLAB TENDON
 S-XX → TENDON TYPE-LENGTH
 (##) → SEQUENCE NUMBER
 → DRAPED BEAM TENDON
 B-XX → TENDON TYPE-LENGTH
 → FIXED END
 → REBAR
 → (2) #5 CORNER BARS (OPTIONAL)
 ● PILE: SEE PLAN

SOIL

MAX FILL HEIGHT (24")

SOIL REPORT BY: N/A


VAPOR RETARDER

LAYER(S)	THICKNESS (MIL)
1	6

FOUNDATION GEOMETRY

	WIDTH (IN)	DEPTH (IN)
EXTERIOR BEAM	12	30
INTERIOR BEAM	12	24
SLAB	N/A	4

NOTE: CONTRACTOR TO VERIFY ALL DIMENSIONS PRIOR TO CONSTRUCTION.

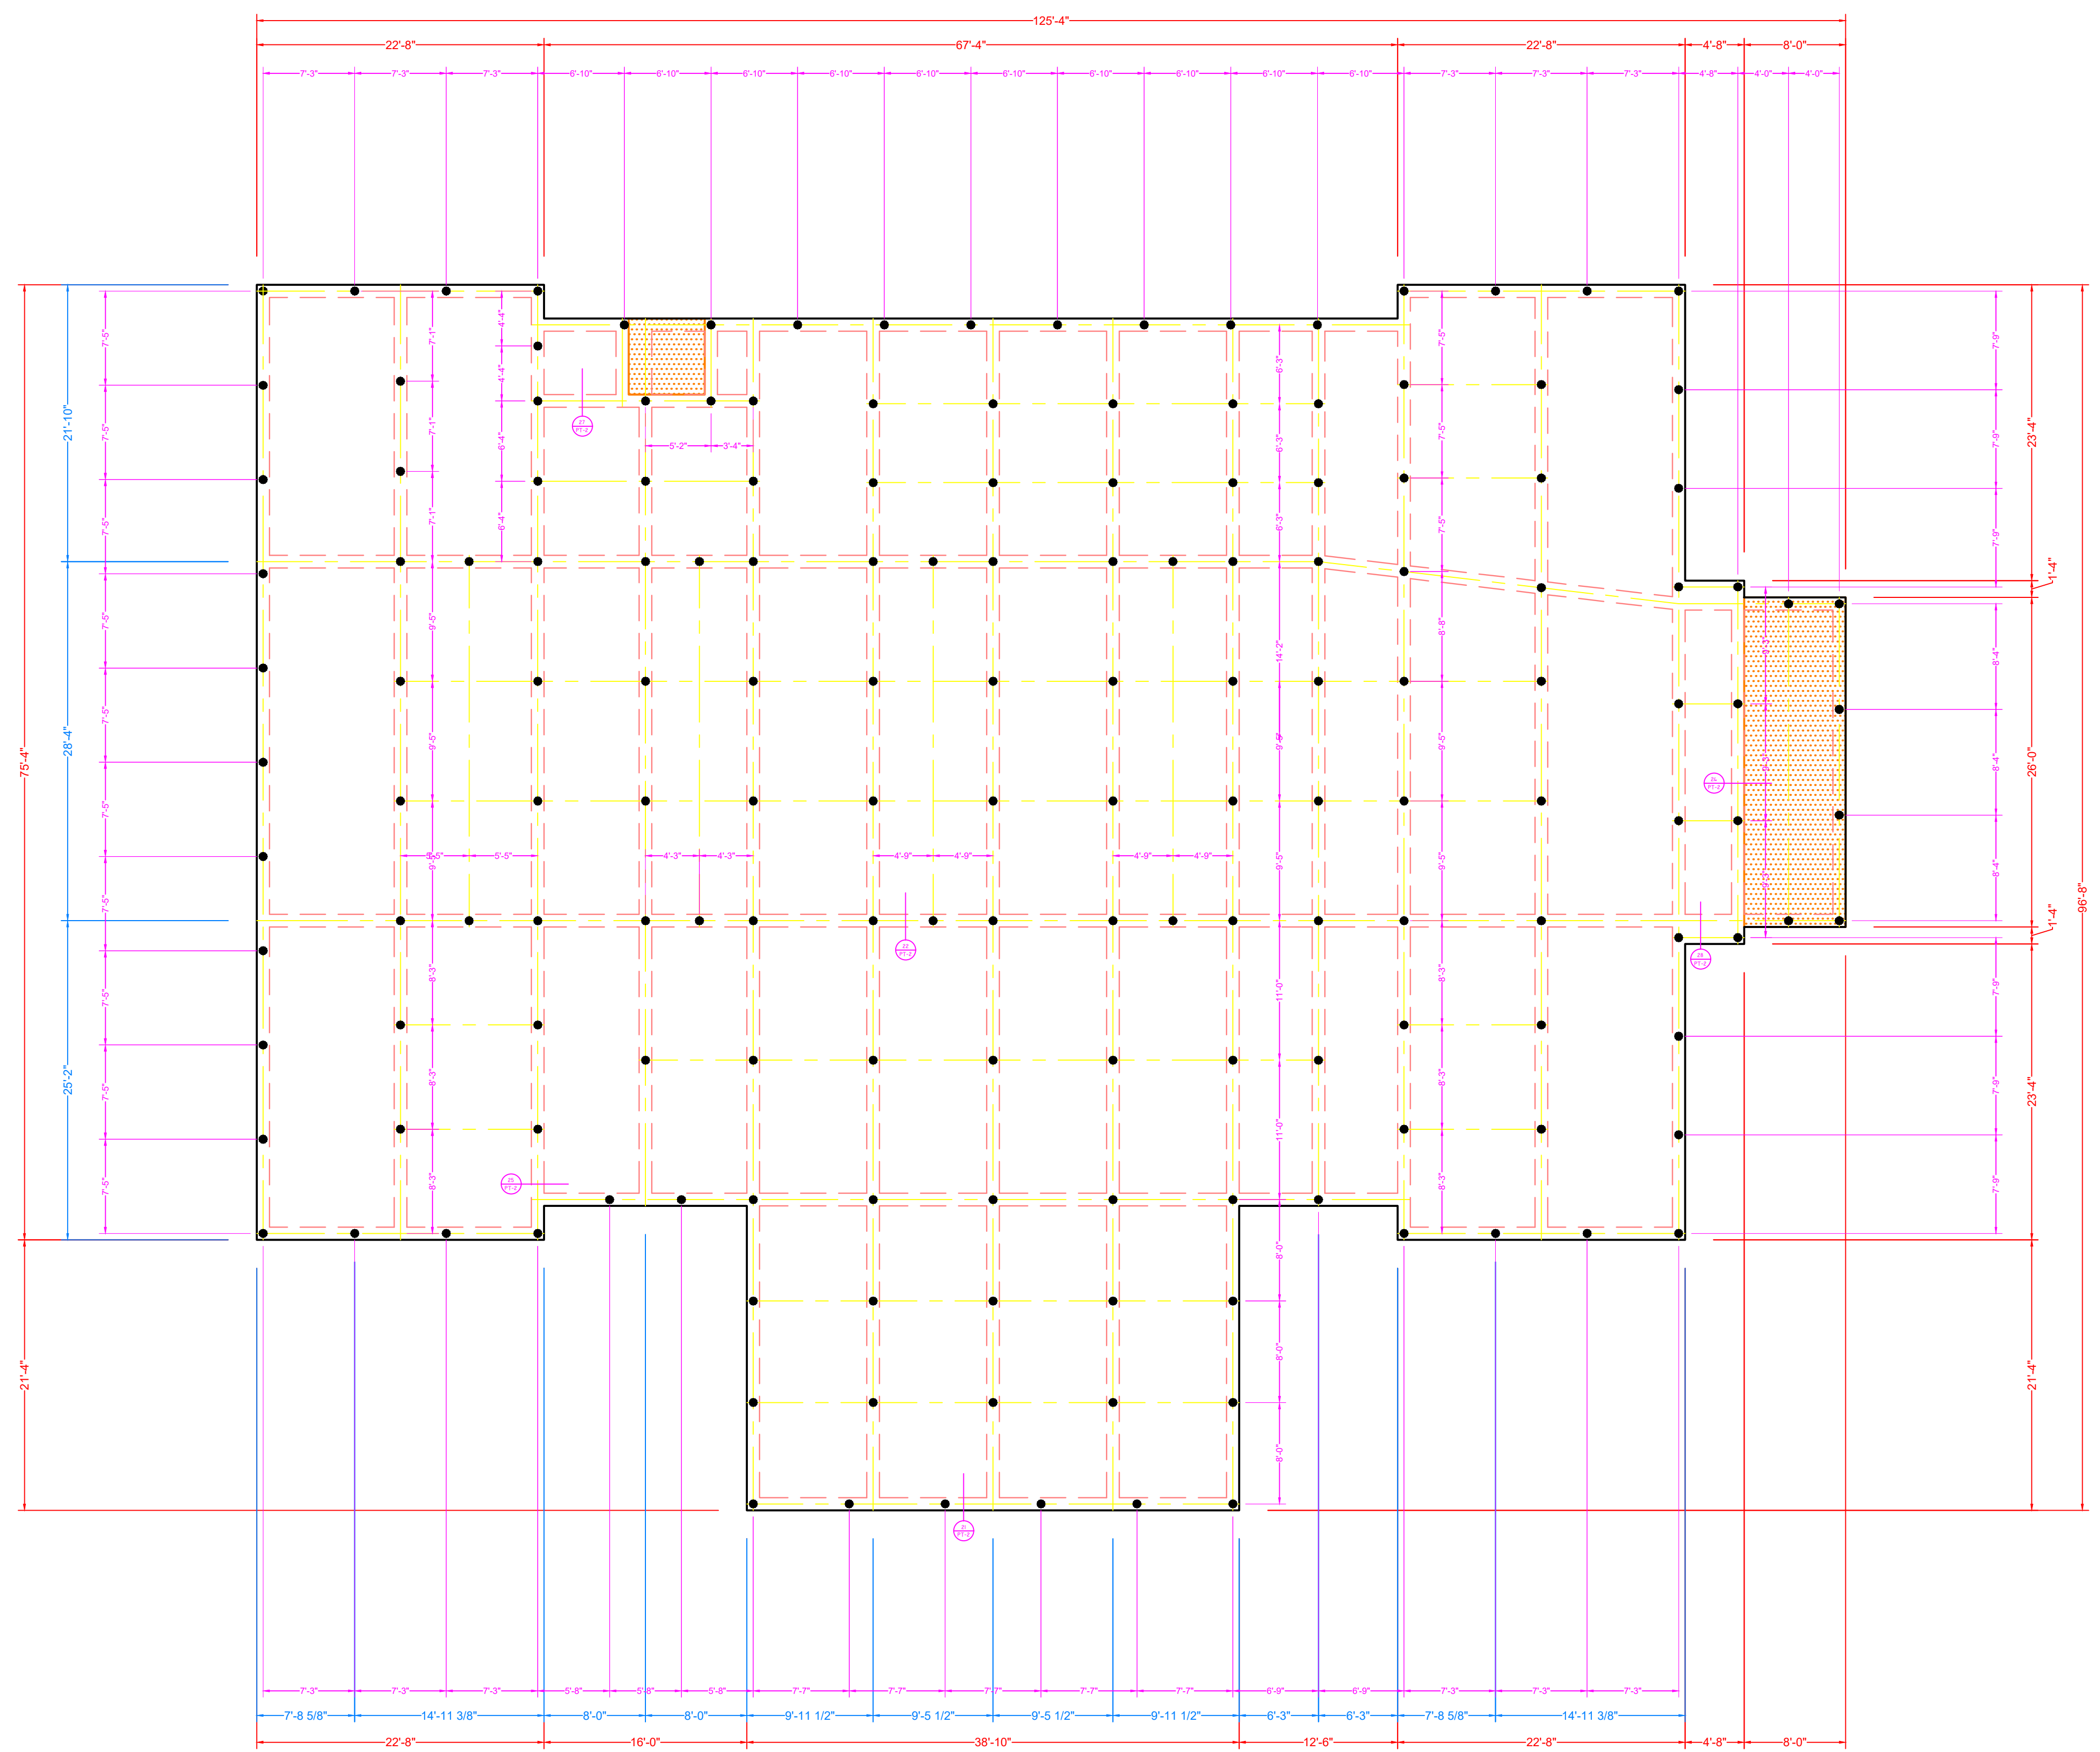

SCALE

1/8" = 1'-0"

INSTALLER NOTES

VISQUEEN PILES

167 PILES REQUIRED
 12 TON DESIGN LOAD
 PILES SHALL BE CLASS 5 PILES
 MIN. TIP EMBEDMENT INTO NATURAL SOIL = 30'-0"