

LEGACY GMC

Remodel


SUBMITAL PACKET




 
 





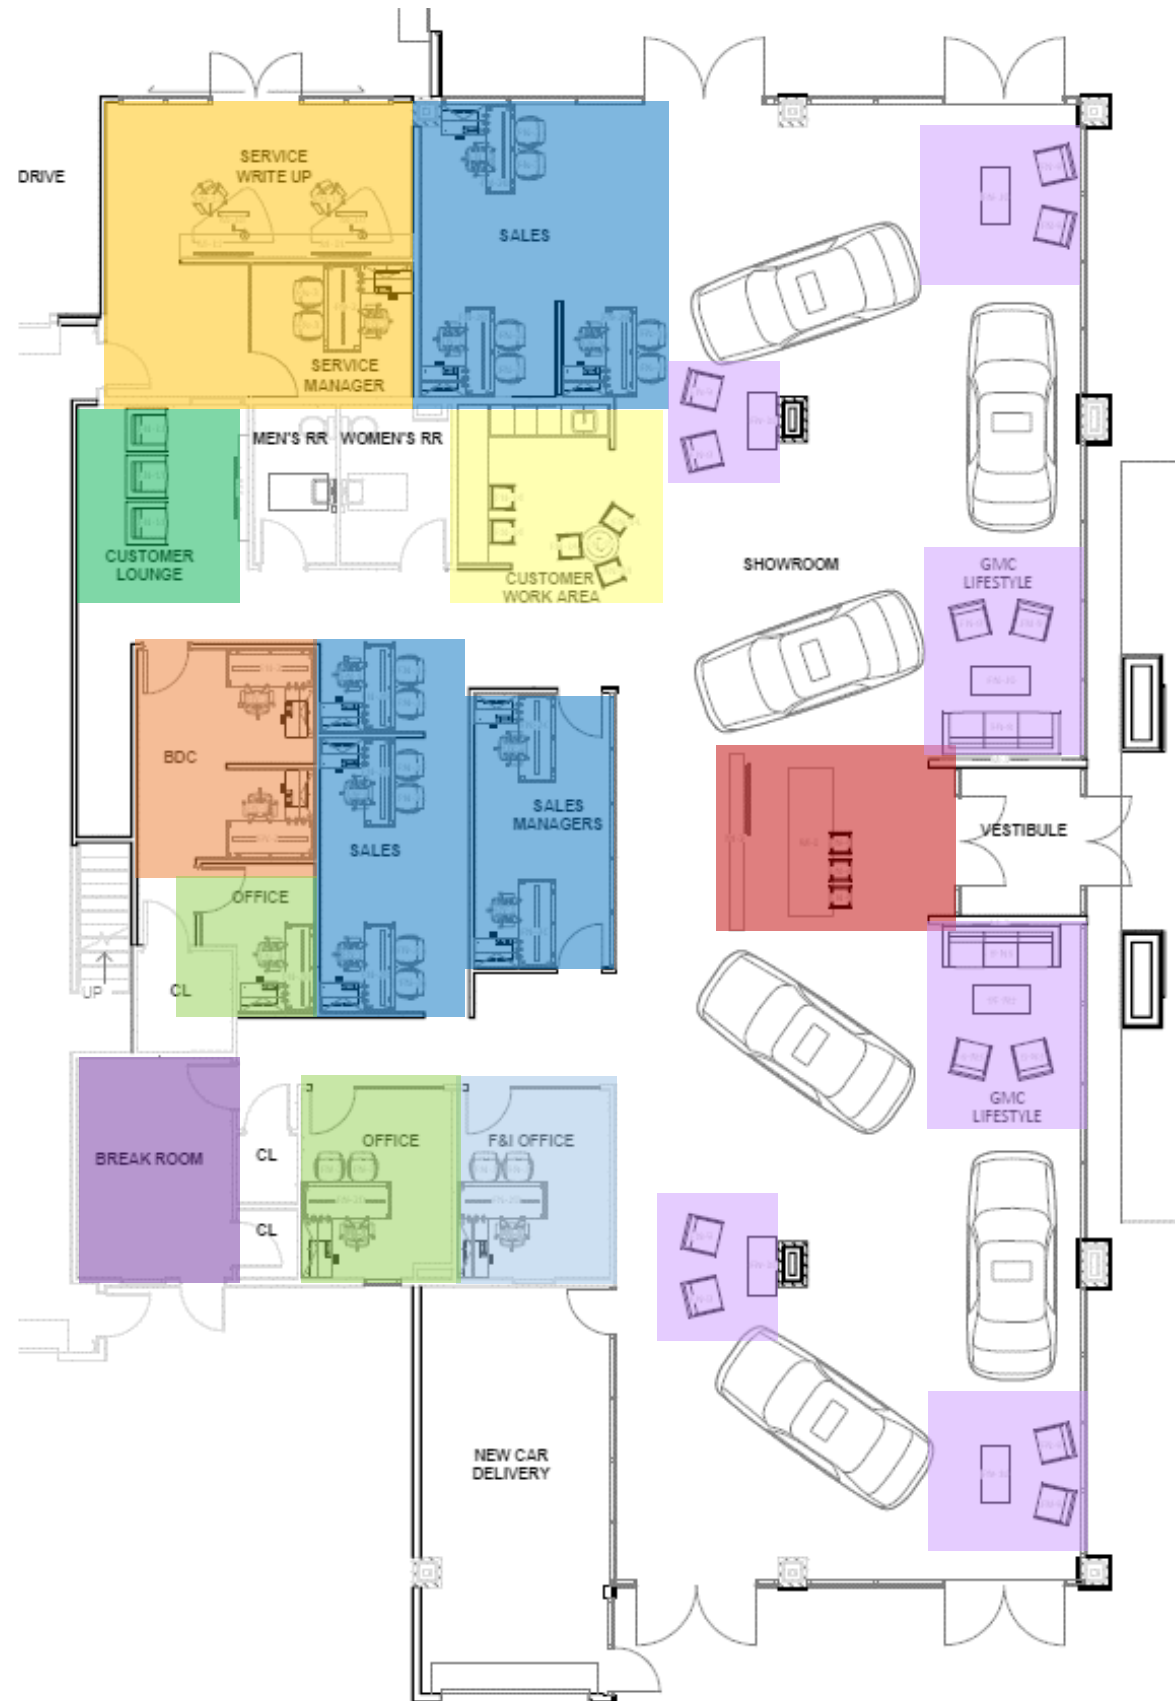

Presented by Tony Parrottino
1.17.23

CONFIDENTIAL & PROPRIETARY

LEGACY GMC – Zone Plan

 

	CONCIERGE		BRANDED SEATING AREAS
	SALES OFFICES		F&I OFFICES
	CUSTOMER LOUNGE		OFFICES
	SERVICE WRITERS & SERVICE MANAGER		CUSTOMER WORK AREA
	BDC		BREAK ROOMS

FLOOR PLAN – NOT TO SCALE




C-1
 TASK CHAIR
 MID-BACK — ONYX MESH
 HEIGHT ADJUSTABLE ARMS — BLACK
 ELEMENT — ONYX VINYL SEAT
 POLISHED ALUMINUM BASE
 HARD FLOOR & CARPET CASTERS



C-3
 GUEST CHAIR
 FIXED ARMS — BLACK
 ELEMENT — ONYX VINYL SEAT & BACK
 SILVER FRAME
 GLIDES




C-3
 FULL HEIGHT TASK STOOL
 MID-BACK — ONYX MESH
 HEIGHT ADJUSTABLE ARMS — BLACK
 ELEMENT — ONYX VINYL SEAT
 POLISHED ALUMINUM BASE
 HARD FLOOR & CARPET CASTERS

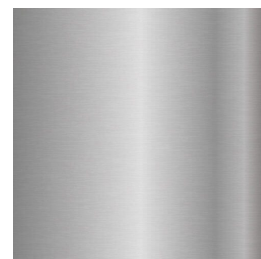

METAL:
 POLISHED
 ALUMINUM



POLY: BLACK

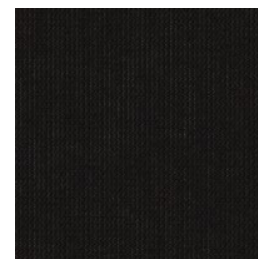


MESH: ONYX




VINYL: G2
 ELEMENT —
 ONYX


LEGACY GMC – Concierge

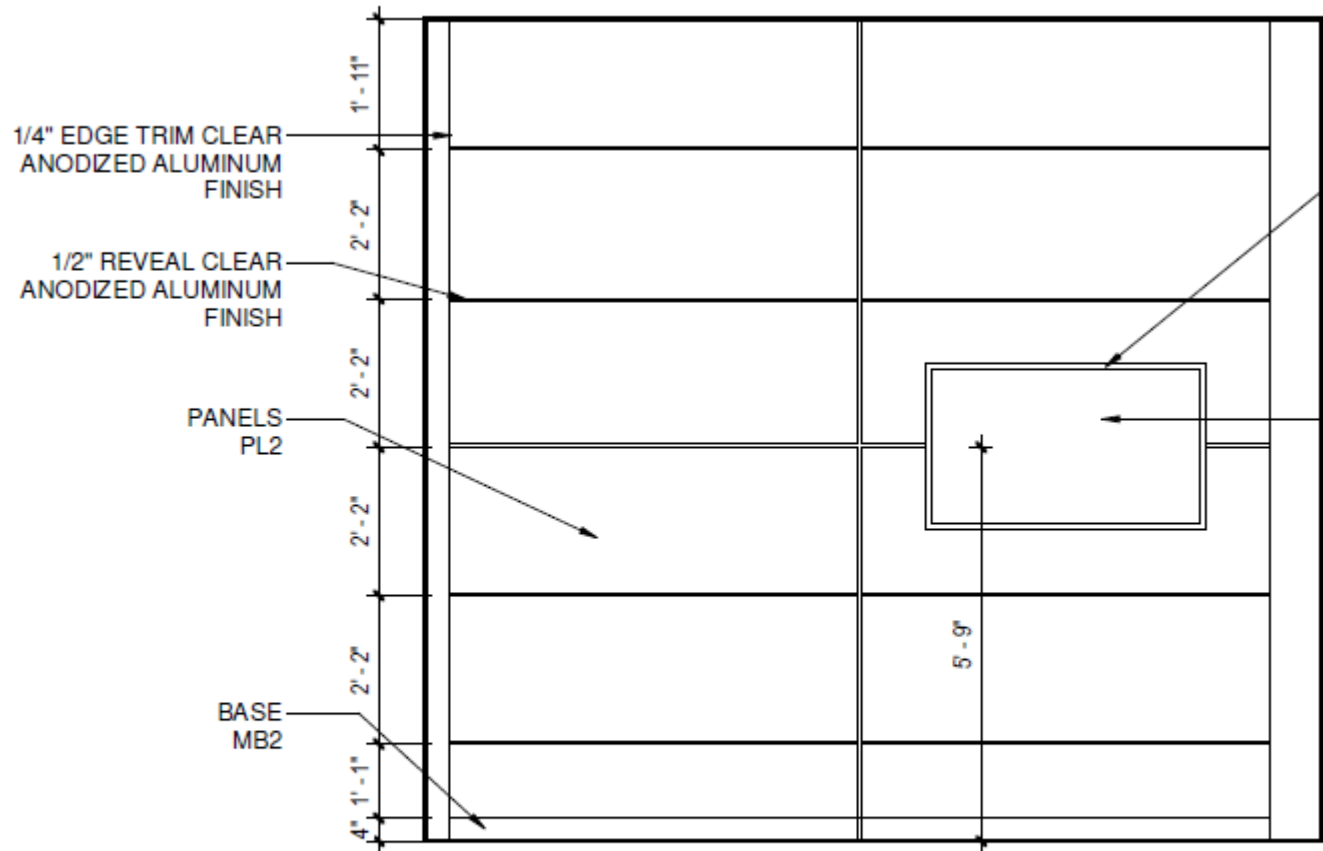


3
CONCIERGE WALL
 A5.1 3/8" = 1'-0"

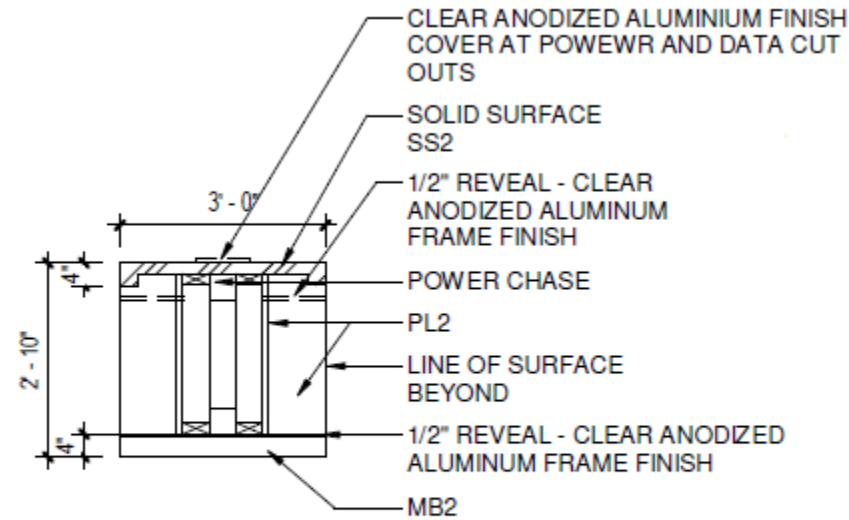

5
CONCIERGE DESK DETAIL
 A5.1 3/8" = 1'-0"

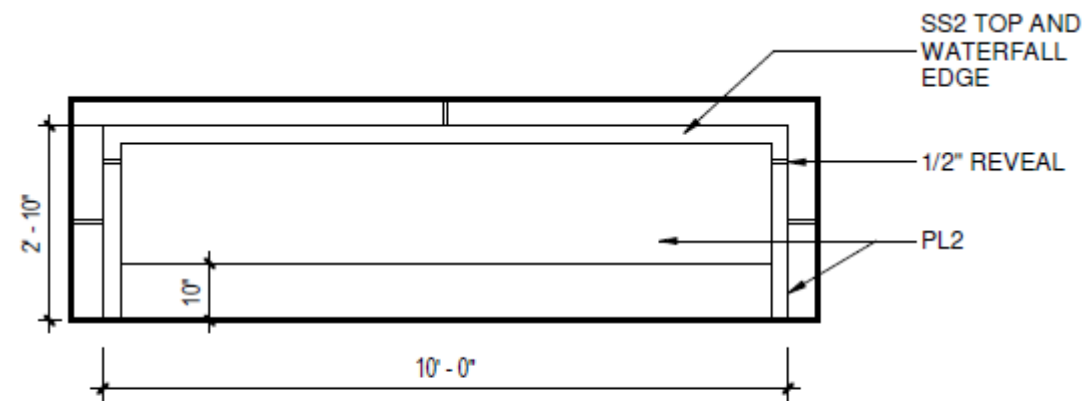

4
CONCIERGE COUNTER
 A5.1 3/8" = 1'-0"

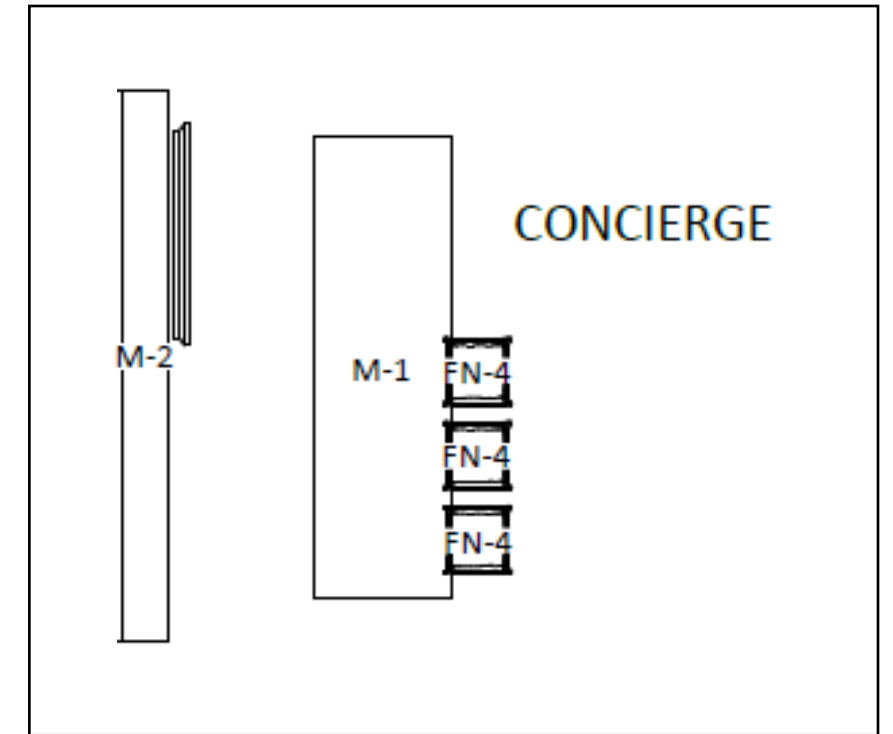

FLOOR PLAN – NOT TO SCALE




M-1
 MILLWORK
 CONCIERGE DESK

M-2
 MILLWORK
 CONCIERGE WALL
 MONITOR PROVIDED BY OTHERS



C-4
BARSTOOL
BACKLESS & ARMLESS
METAL BASE & POLY SEAT
CHARCOAL GRAY FINISH

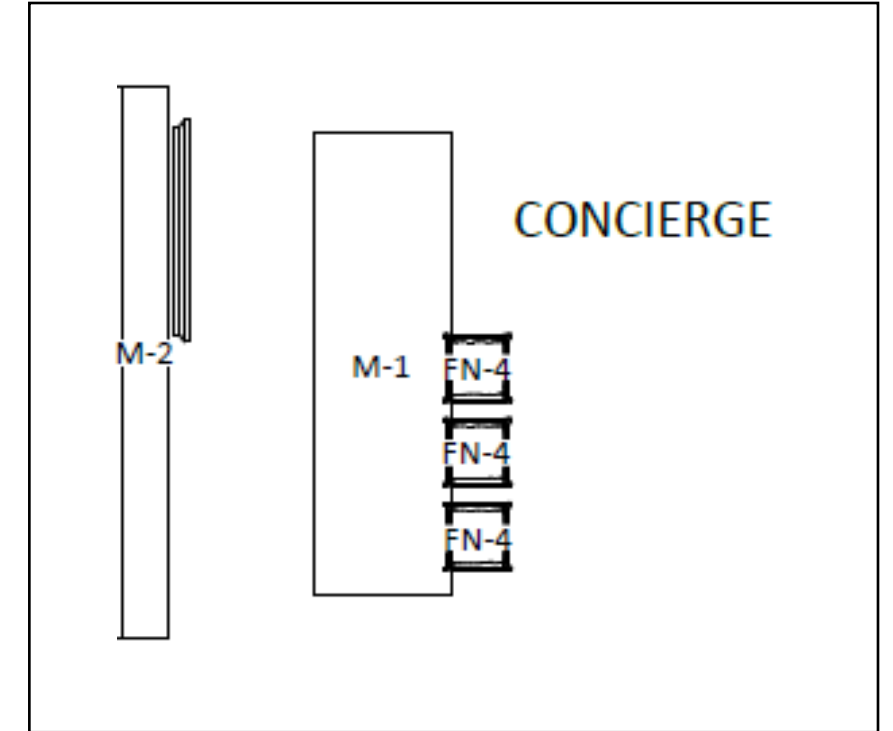

FLOOR PLAN — NOT TO SCALE



C5
 3-SEAT SOFA
 BERNHARDT ESSENTIAL – ANTHRACITE LEATHER
 BRUSHED STAINLESS STEEL BASE




C6
 LOUNGE CHAIR
 BERNHARDT SOLO – WINE FABRIC
 BRUSHED STAINLESS STEEL FRAME




T1
 RETANGULAR COFFEE TABLE
 47.25"W X 23.75"D X 10.25"H
 BLACK LACQUERED TOP
 BLACK METAL BASE


WILL NOW DUPLICATE ON THE OTHER SIDE OF THE SHOWROOM INSTEAD OF BUICK

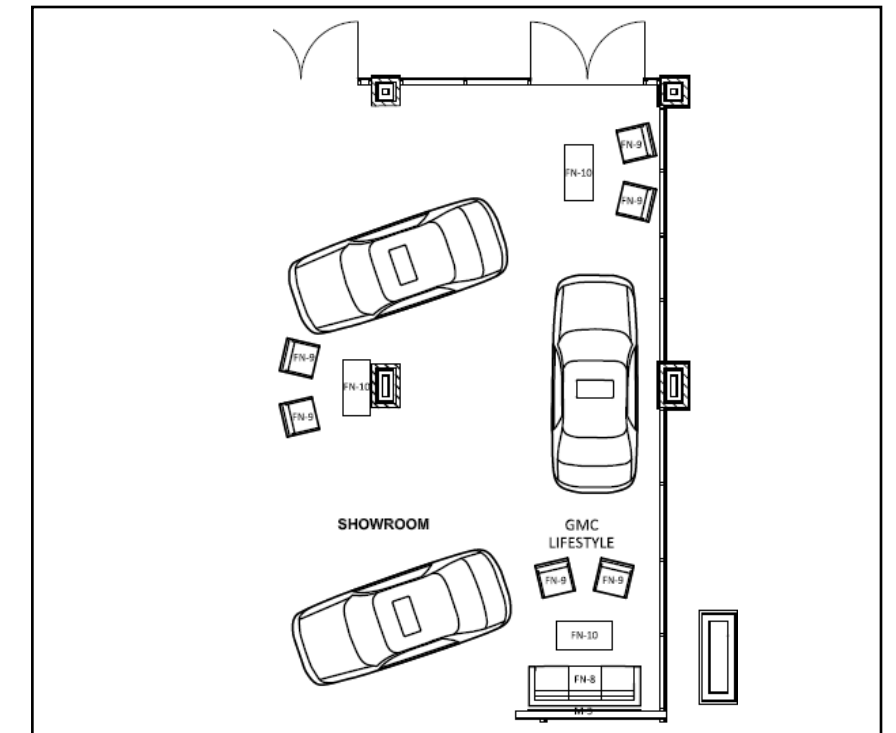

FLOOR PLAN – NOT TO SCALE

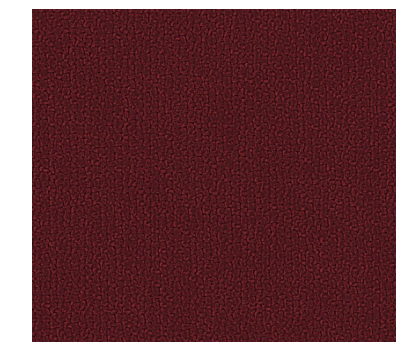

FABRIC: BERNHARDT
 SOLO – WINE 3505-060

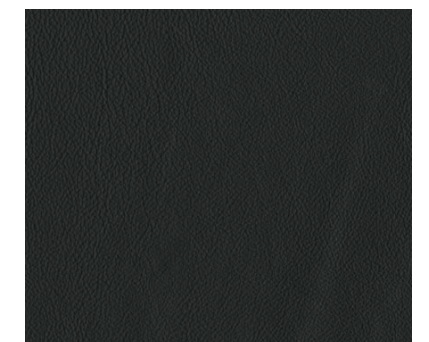


LEATHER: BERNHARDT
 ESSENTIAL – ANTHRACITE
 3113-281

LEGACY GMC – GMC Lifestyle Wall

LIFESTYLE DETAILS


LIFESTYLE WALL ELEVATION

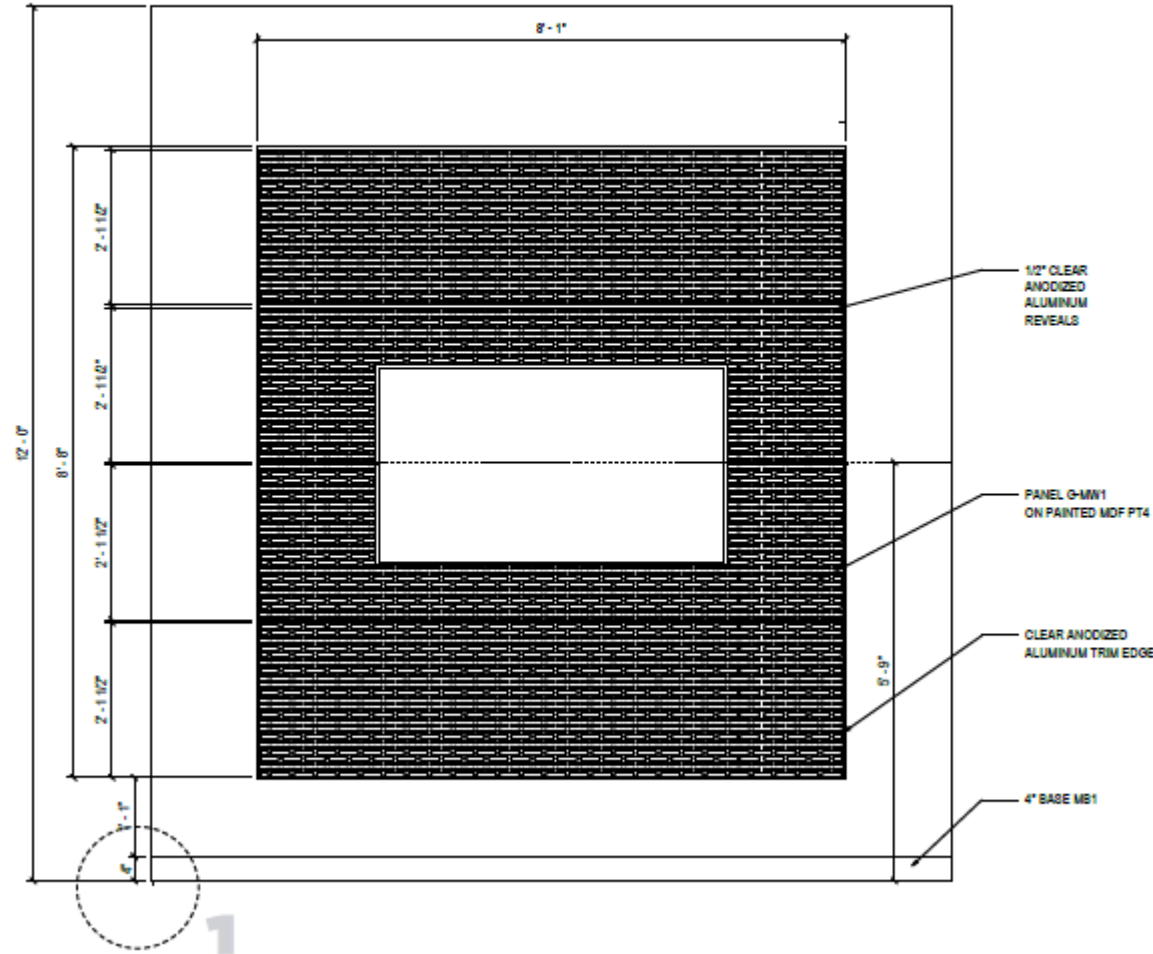

FINISH SCHEDULE

NO.	COLOR & MATERIAL SPECIFICATIONS	DESCRIPTIONS	REFERENCE IMAGE	MANUFACTURER/ SUPPLIER
G-MW1	MCNICHOLS SLOTTED PERFORATED PANEL 1/8" X 1" SLOTTED ROUND END SLOT BRUSHED FINISH	PERFORATED METAL LAMINATE FOR GMC FEATURE WALL		MCNICHOLS RYAN STERLING RYAN.STERLING@MCNICHOLS.COM 214-342-7751
PT4	BENJAMIN MOORE IRON MOUNTAIN 2134-30	ECO SPEC WB INTERIOR GRADE LATEX PAINT, EGGSHELL FINISH		LOCAL BENJAMIN MOORE PAINT SUPPLY STORE WWW.BENJAMINMOORE.COM
MB1	CHEMETAL SATIN SILVER ALUMINUM 909	ALUMINUM LAMINATE		CHEMETAL CHEMETAL.COM 800-807-7341



WILL NOW DUPLICATE ON THE OTHER SIDE OF THE SHOWROOM INSTEAD OF BUICK

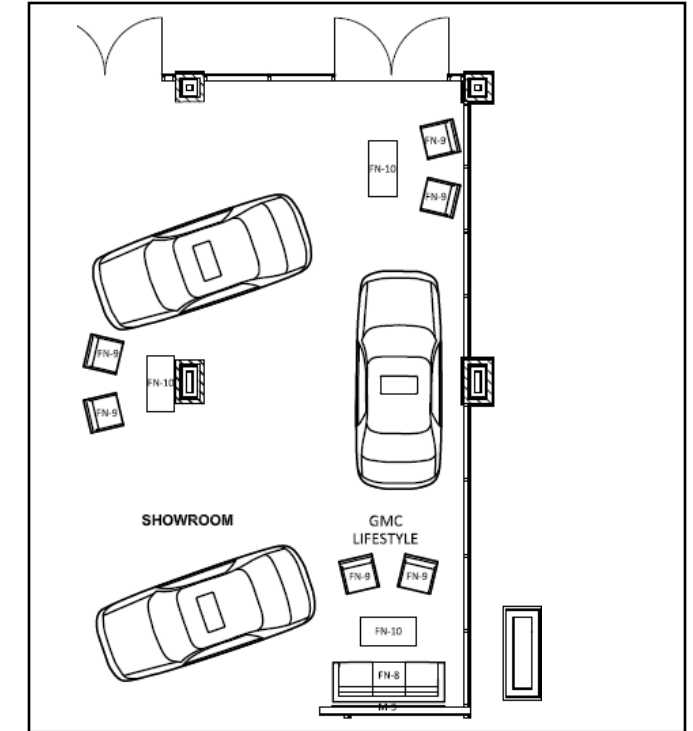


FLOOR PLAN – NOT TO SCALE

LIFESTYLE DETAILS


LIFESTYLE WALL ELEVATION

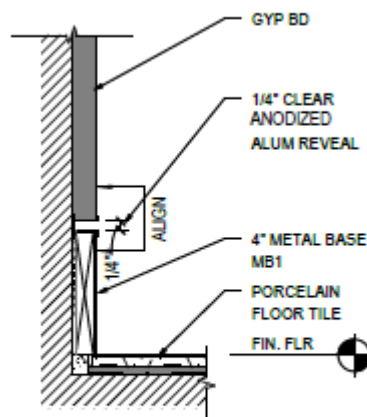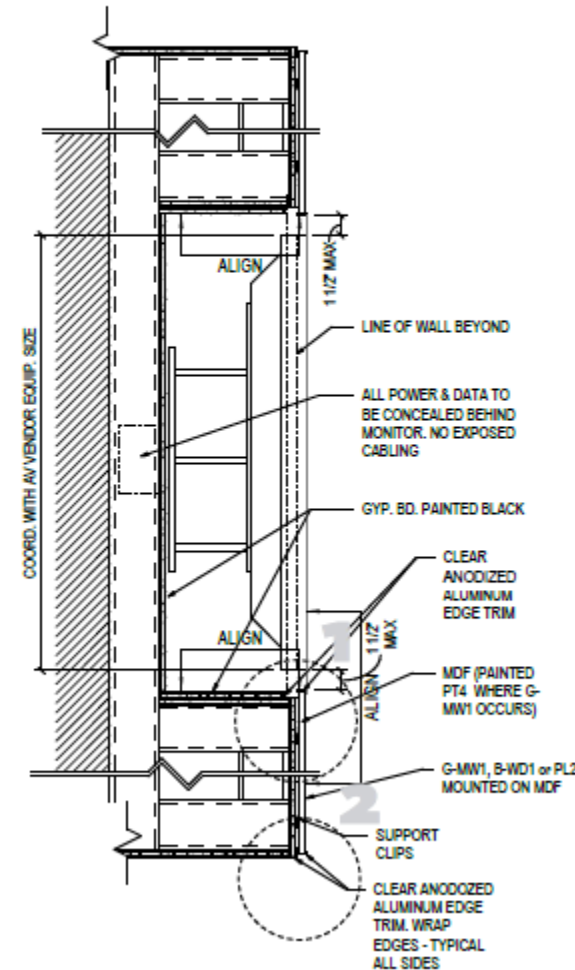

1 BASE DETAIL

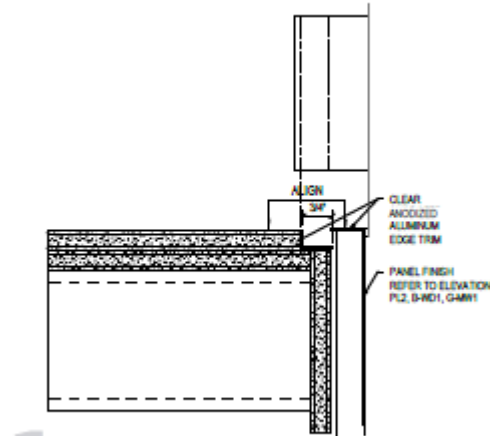

1 EDGE DETAIL

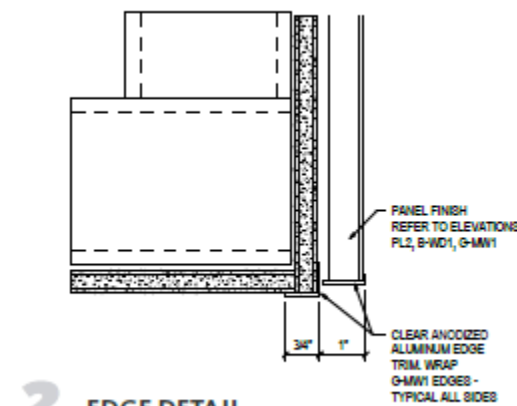

2 EDGE DETAIL



M-3
MILLWORK
GMC LIFESTYLE WALL
MONITOR PROVIDED BY OTHERS

LEGACY GMC – BDC (x2) & Service Manager Office (x1)



W1 / F1 / OH1 / TB1

- L-SHAPED DESK
- MAIN WORKSURFACE – 72”W X 30”D – CORNER GROMMETS TO BE CUT ON SITE
- METALLIC SILVER METAL LEGS
- FROSTED GLASS PARTIAL MODESTY PANEL
- RETURN SURFACE – 42”W X 24”D – CENTER GROMMET
- METALLIC SILVER METAL STORAGE – (1) MULTI-FILE UNIT, (1) WALL-MOUNTED OVERHEAD – FULL PULLS
- WALL-MOUNTED TACKBOARD – CAPE COD/CHATHAM FABRIC
- INCLUDES PENCIL TRAY & TASK LIGHT



FULL PULLS



TYPICAL – NOT TO SCALE



METAL: METALLIC SILVER



TACKBOARD FABRIC: CAPE CODE – CHATHAM



LAMINATE: TRUE WHITE

LEGACY GMC – Sales (x6) & Sales Manager (x2)




W1 / F1 / OH1 / TB1

- L-SHAPED DESK
- MAIN WORKSURFACE – 72”W X 30”D – CORNER GROMMETS TO BE CUT ON SITE
- METALLIC SILVER METAL LEGS
- FROSTED GLASS PARTIAL MODESTY PANEL
- RETURN SURFACE – 36”W X 24”D – CENTER GROMMET
- METALLIC SILVER METAL STORAGE – (1) MULTI-FILE UNIT, (1) WALL-MOUNTED OVERHEAD – FULL PULLS
- WALL-MOUNTED TACKBOARD – CAPE COD/CHATHAM FABRIC
- INCLUDES PENCIL TRAY & TASK LIGHT
- **PLEASE NOTE: RETURNS ARE 36” WIDE SMALLER THEN THE STANDARD 42’ WIDE USUALLY DESIRED MAKING SPACE TIGHTER FOR USER****



FULL PULLS

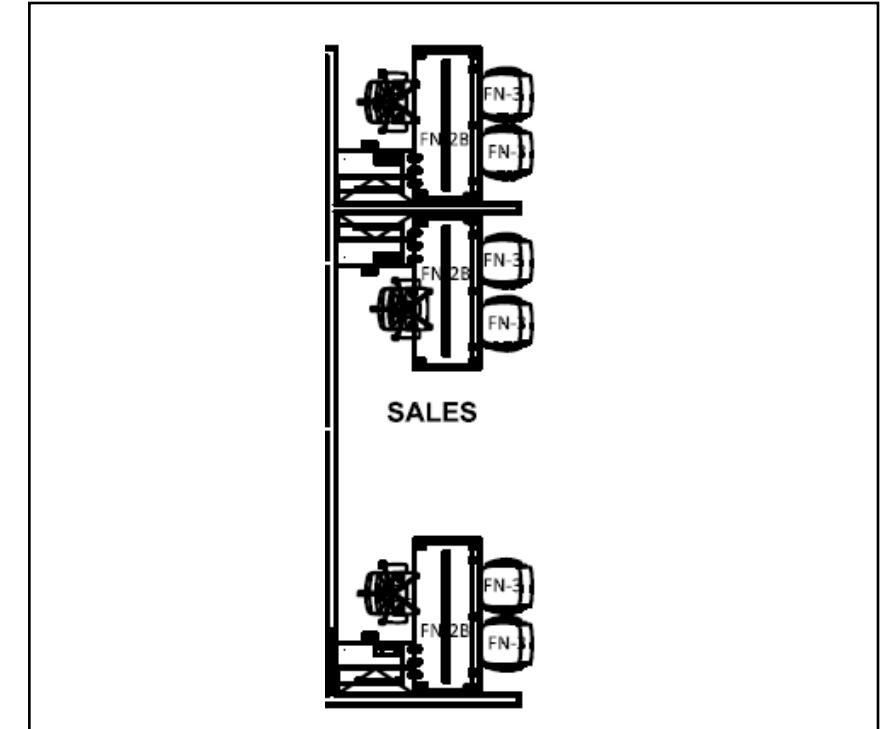

TYPICAL – NOT TO SCALE



METAL: METALLIC SILVER



TACKBOARD FABRIC: CAPE CODE – CHATHAM




LAMINATE: TRUE WHITE

LEGACY GMC – Office (x1) & F&I Office (x1)




W1 / F1 / OH1 / TB1

- L-SHAPED DESK
- MAIN WORKSURFACE – 72”W X 30”D – CORNER GROMMETS TO BE CUT ON SITE
- METALLIC SILVER METAL LEGS
- FROSTED GLASS PARTIAL MODESTY PANEL
- RETURN SURFACE – 48”W X 24”D – CENTER GROMMET
- METALLIC SILVER METAL STORAGE – (1) MULTI-FILE UNIT, (1) WALL-MOUNTED OVERHEAD – FULL PULLS
- WALL-MOUNTED TACKBOARD – CAPE COD/CHATHAM FABRIC
- INCLUDES PENCIL TRAY & TASK LIGHT

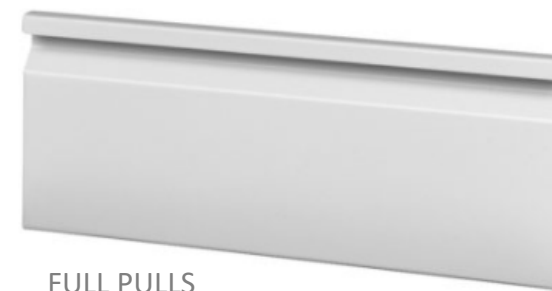

FULL PULLS

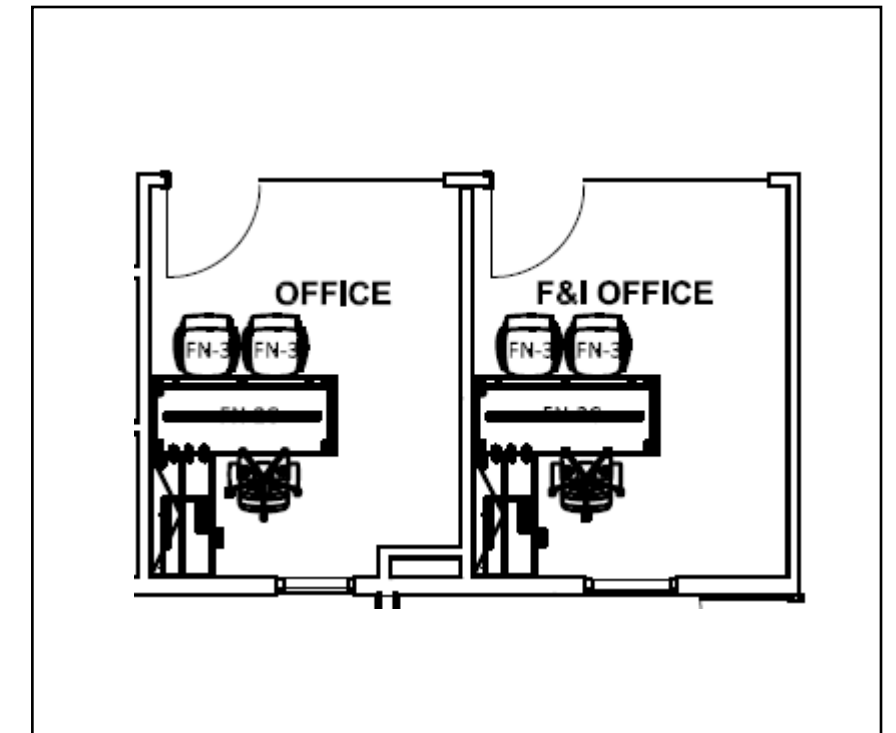

TYPICAL – NOT TO SCALE



METAL: METALLIC SILVER



TACKBOARD FABRIC: CAPE CODE – CHATHAM



LAMINATE: TRUE WHITE

LEGACY GMC – Office (x1)




W1 / F1 / OH1 / TB1

- L-SHAPED DESK
- MAIN WORKSURFACE – 66”W X 30”D – DESK SURFACE & CORNER GROMMETS TO BE CUT ON SITE
- METALLIC SILVER METAL LEGS
- FROSTED GLASS PARTIAL MODESTY PANEL
- RETURN SURFACE – 42”W X 24”D – CENTER GROMMET
- METALLIC SILVER METAL STORAGE – (1) MULTI-FILE UNIT, (1) WALL-MOUNTED OVERHEAD – FULL PULLS
- WALL-MOUNTED TACKBOARD – CAPE COD/CHATHAM FABRIC
- INCLUDES PENCIL TRAY & TASK LIGHT




FULL PULLS

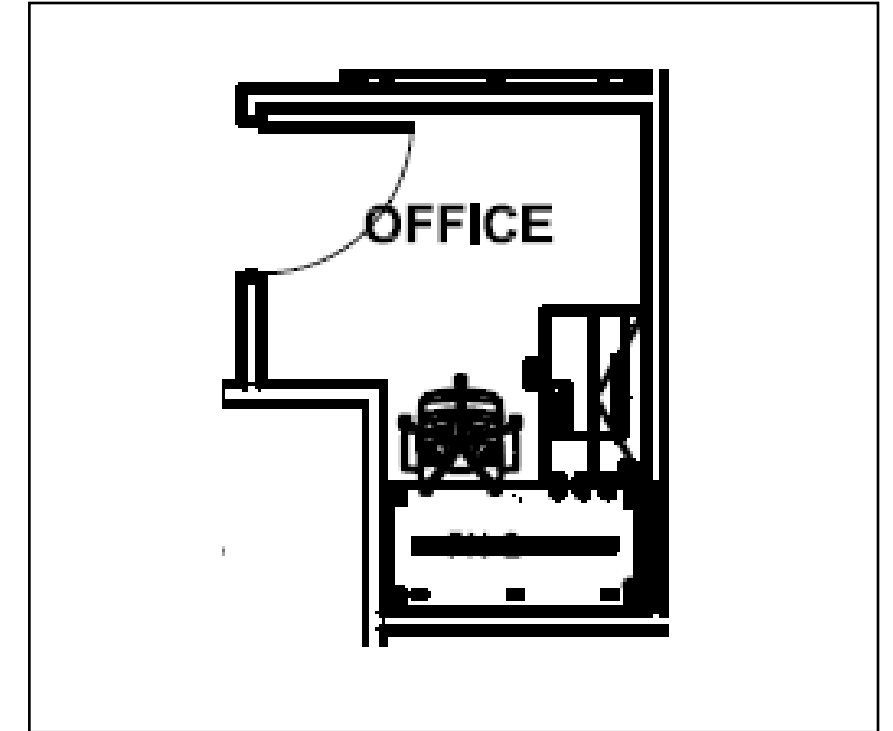

TYPICAL – NOT TO SCALE



METAL: METALLIC SILVER

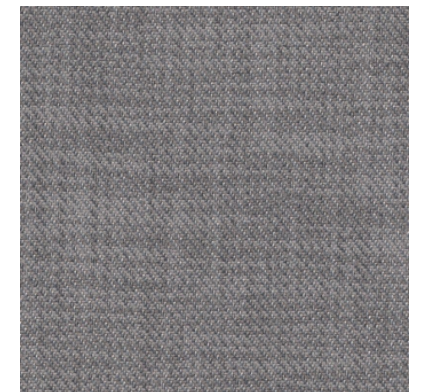

TACKBOARD FABRIC: CAPE CODE – CHATHAM




LAMINATE: TRUE WHITE


LEGACY GMC – Customer Lounge




C7
LOUNGE CHAIR
BERNHARDT ELAN – SADDLE LEATHER
BRUSHED STAINLESS STEEL BASE

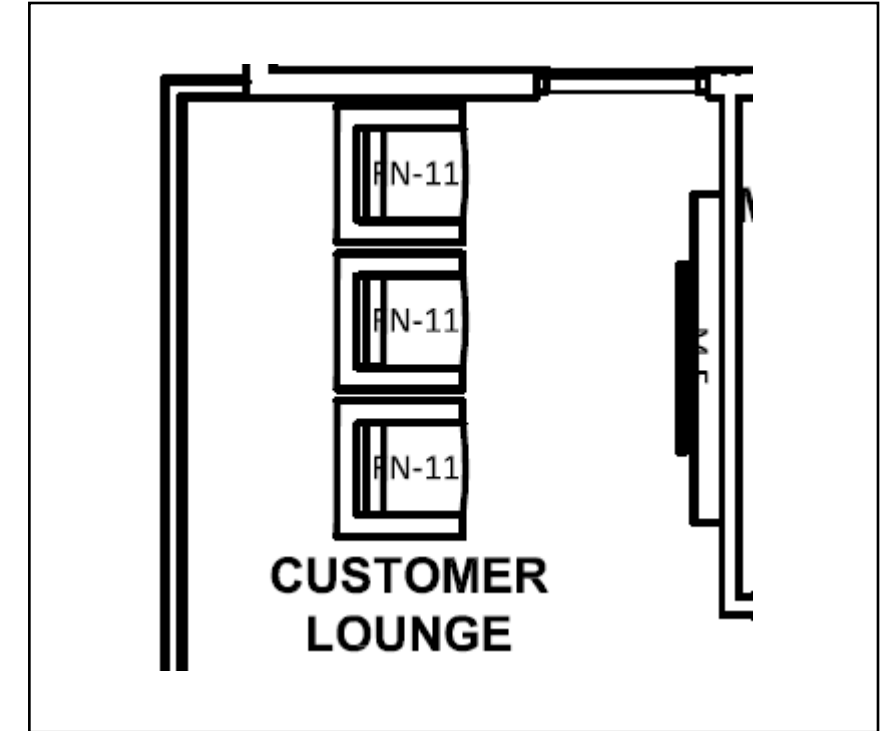

FLOOR PLAN – NOT TO SCALE

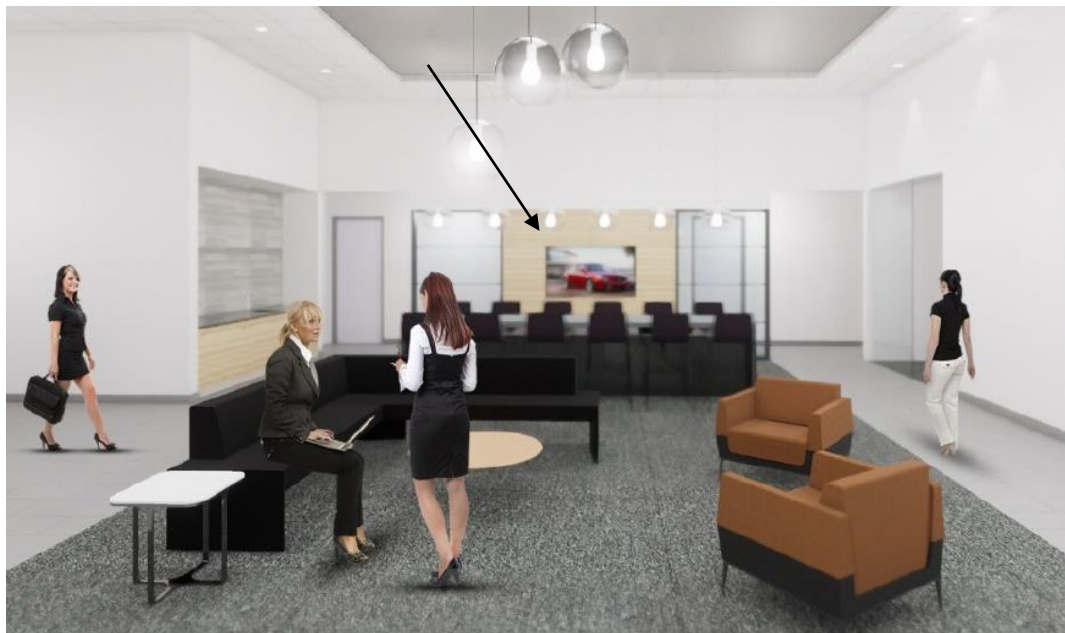

M-5
MILLWORK
MEDIA WALL
MONITOR PROVIDED BY OTHERS

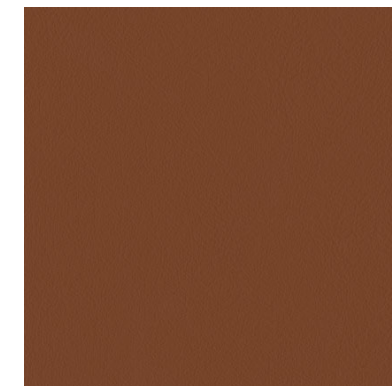

LEATHER: BERNHARDT
ELAN – SADDLE 3111-225

LEGACY GMC – Customer Work Area




T2
 ROUND BAR-HEIGHT TABLE
 30" DIA X 42"H
 WHITE LAMINATE TOP
 BLACK DISC BASE




C8
 BARSTOOL
 KVADRAT REMIX 183 FABRIC
 BLACK BASE



M-6
 MILLWORK
 REFRESHMENTS COUNTER
 SINK PROVIDED BY OTHERS

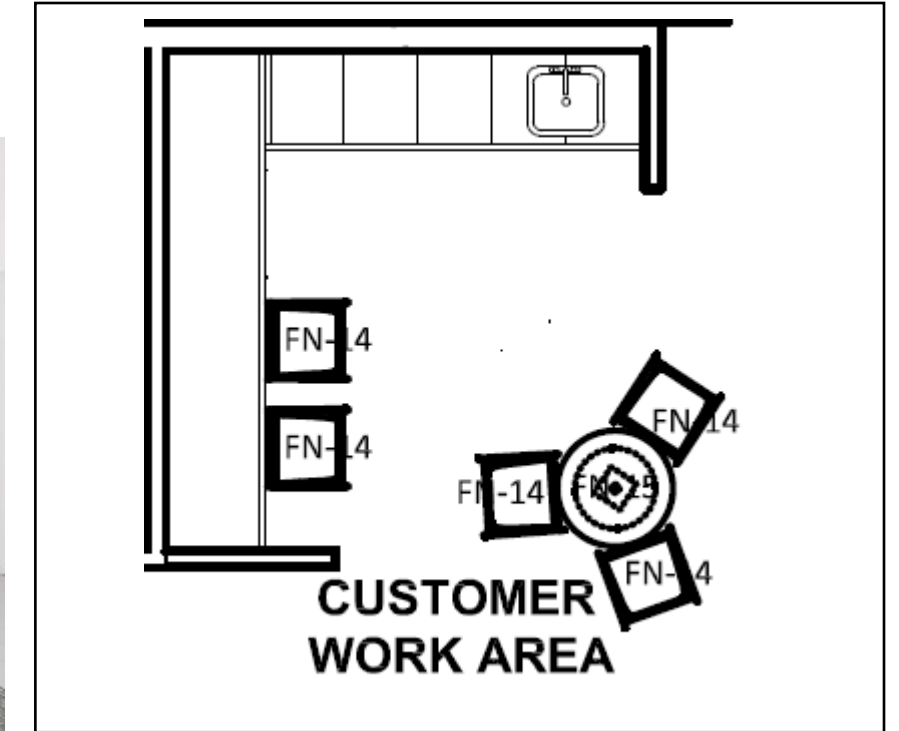

FLOOR PLAN – NOT TO SCALE

 

LAMINATE: TRUE WHITE




FABRIC: KVADRAT REMIX 183



M-10
MILLWORK
SERVICE WRITER DESKS
SINGLE MONITOR ARMS INCLUDED

M-11
MILLWORK
SERVICE WRITER CREDENZA
MONITORS PROVIDED BY OTHERS

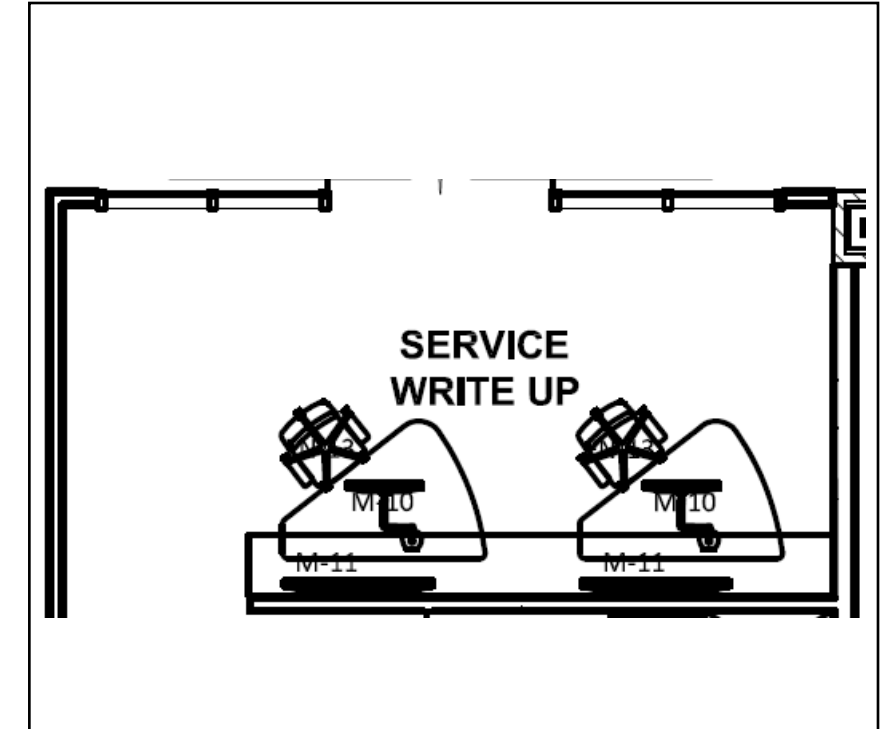

FLOOR PLAN – NOT TO SCALE



CONFIDENTIAL & PROPRIETARY

The information contained in this presentation is intended only for use of the entity named herein, and may not be shared and/or reproduced.



© 2020 Global Commercial Furnishings, LLC

www.gcfnew.com

HOW CAN WE HELP YOU FURNISH YOUR FUTURE?

Bob Kirek | bkirek@gcfnew.com | 612.817.8214

Jamie Lowe | jlowe@gcfnew.com | 612.237.8813

Mark Headrick | mheadrick@gcfnew.com | 952.239.9797

Tony Parrottino | tparrottino@gcfnew.com | 248-320-6140