


Note:
Provide self adhesive waterproof membrane at jamb of curtain wall system to prevent migrating water

Baker rod and caulk at interior shim space

Jamb Detail-Curtainwall
@ Occupied Space



Laurel School
Curtainwall Jamb Details - Review Drawings
M/SMA 1236 Feb 17, 2017

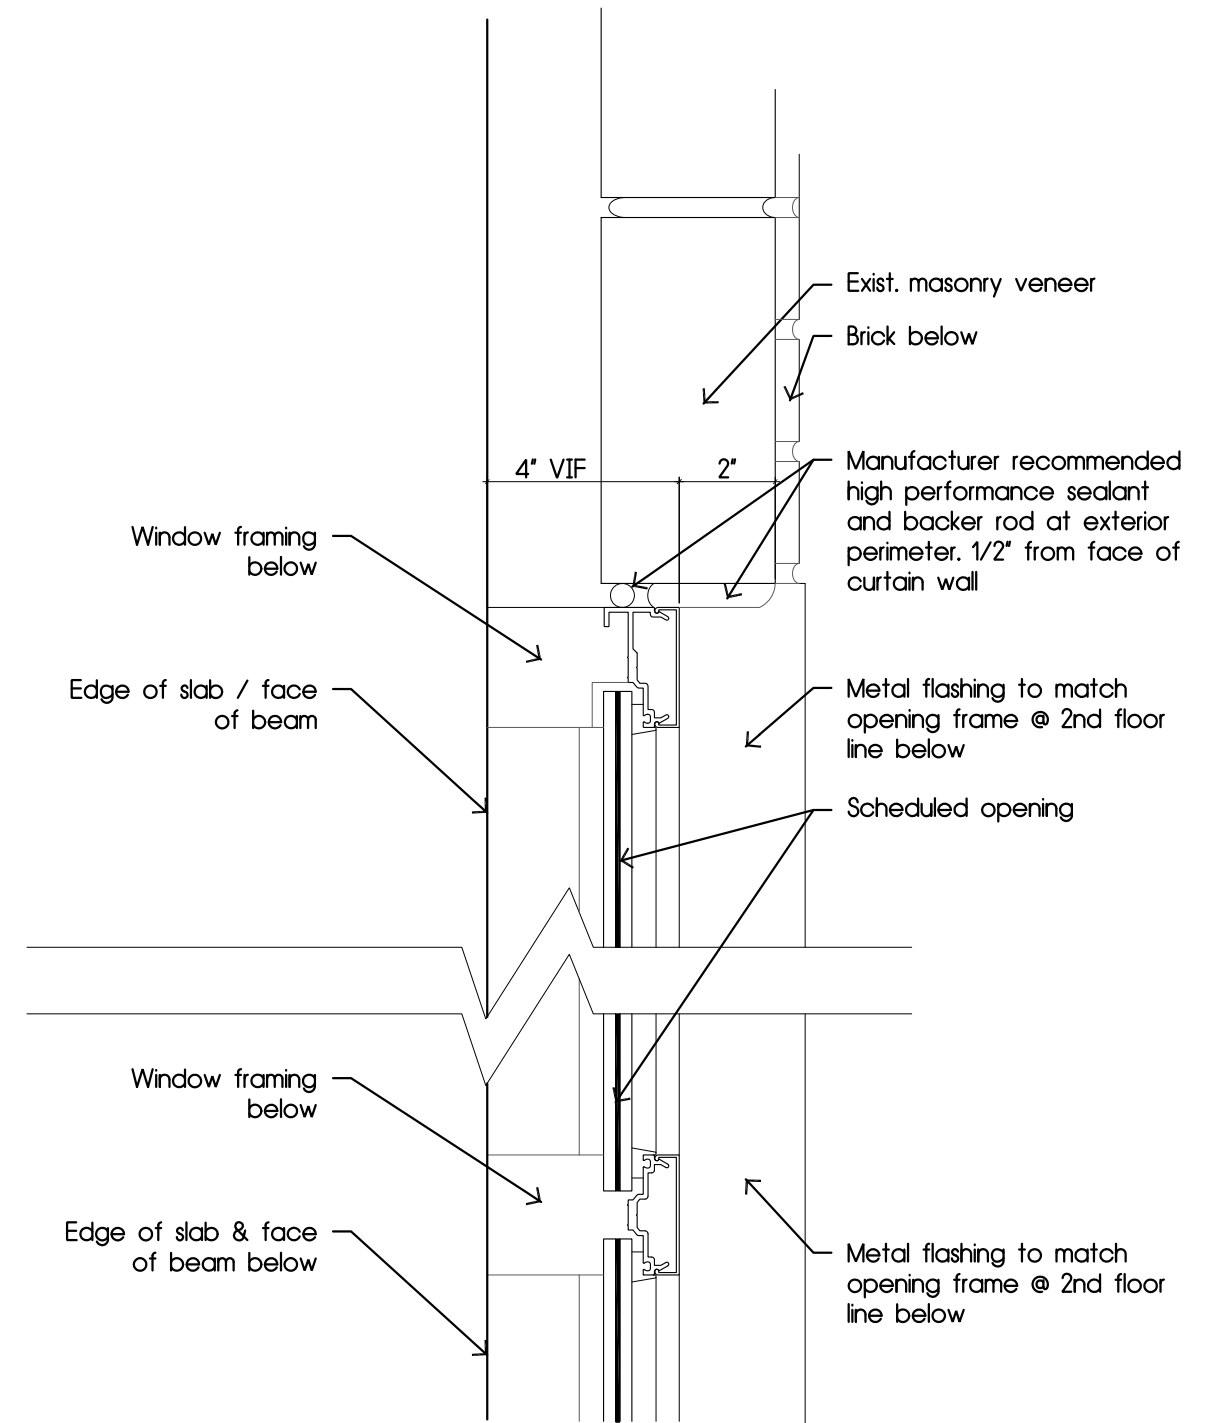

Jamb Detail-Curtainwall
@ Structure

