



ACCESS CONTROL SYMBOL LEGEND

- PR = HID READER
- PB = HANDICAP PUSH BUTTON, BY OTHERS.
- PA = PUSH BUTTON TO LOCK DOORS, BY OTHERS.
- = ARROW INDICATES DOOR(S) THAT PUSH BUTTON LOCKS DOWN
- 214 = DOOR NUMBER
- E = HID READER
- ACC = ACCESS CONTROL CABLING
- = 1 HR FIRE RATED WALL
- = 2 HR FIRE RATED WALL

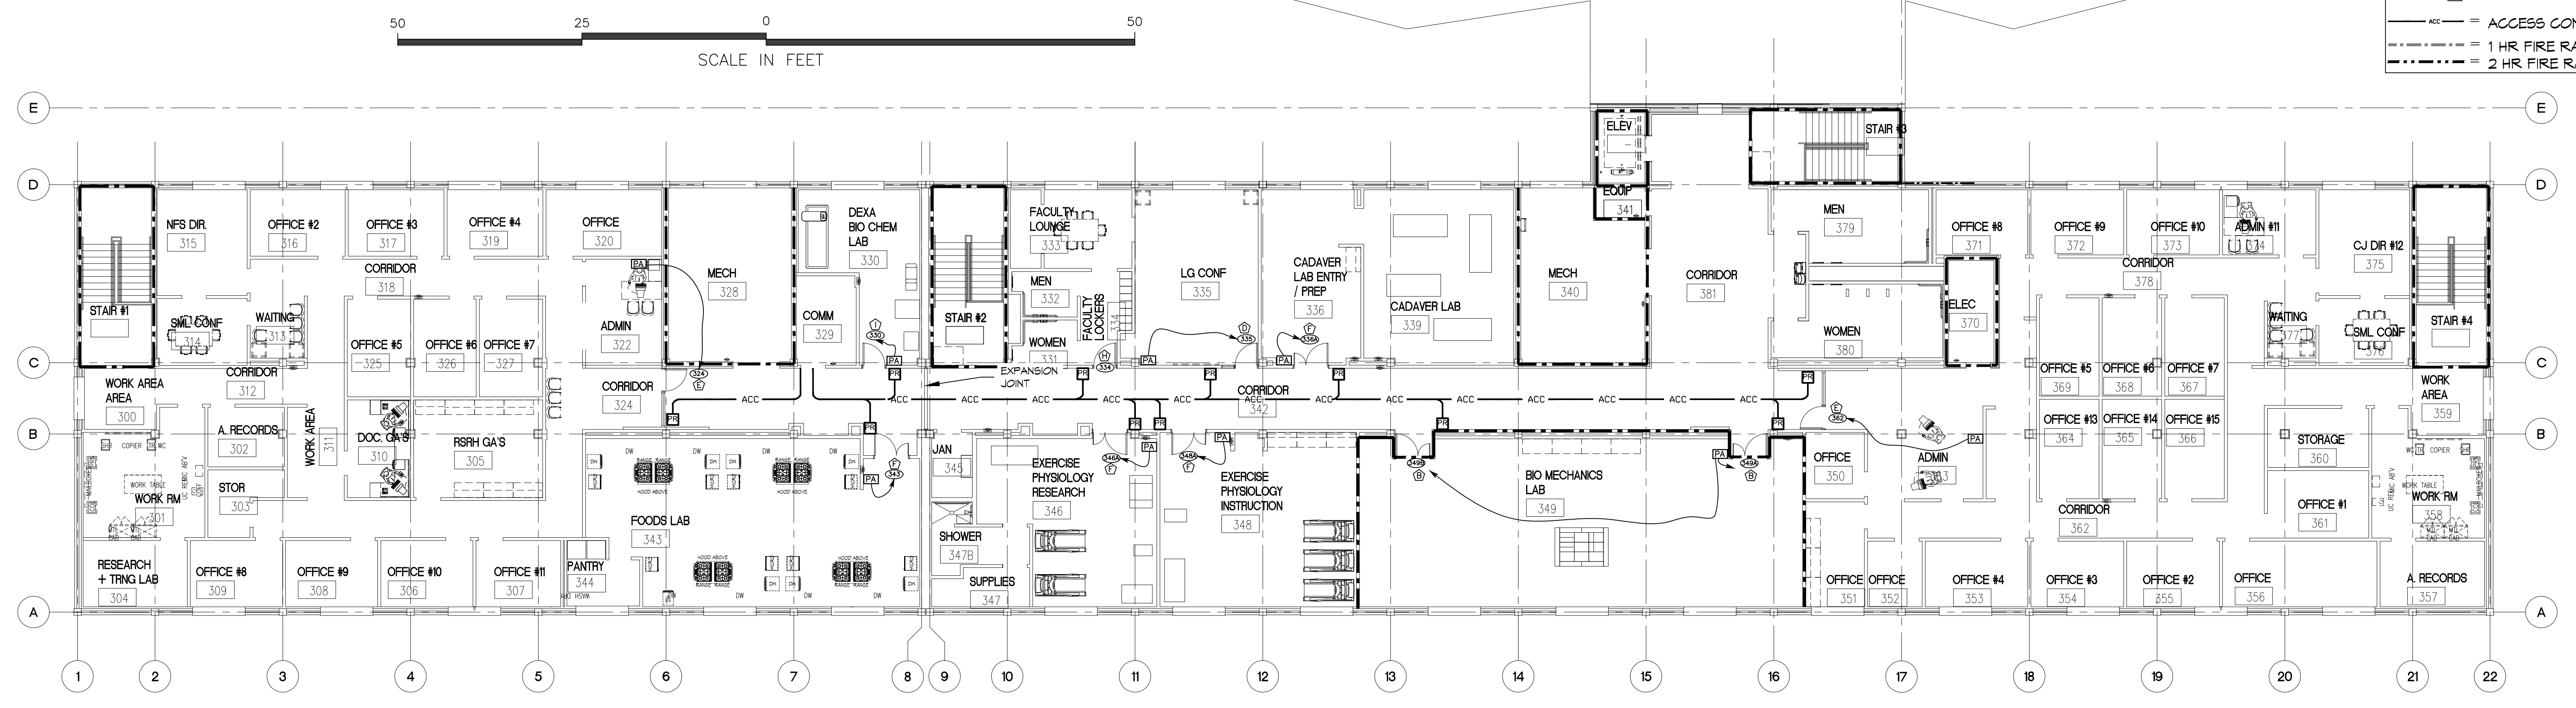


1 3rd FLOOR
 SCALE: 3/32" = 1'-0"

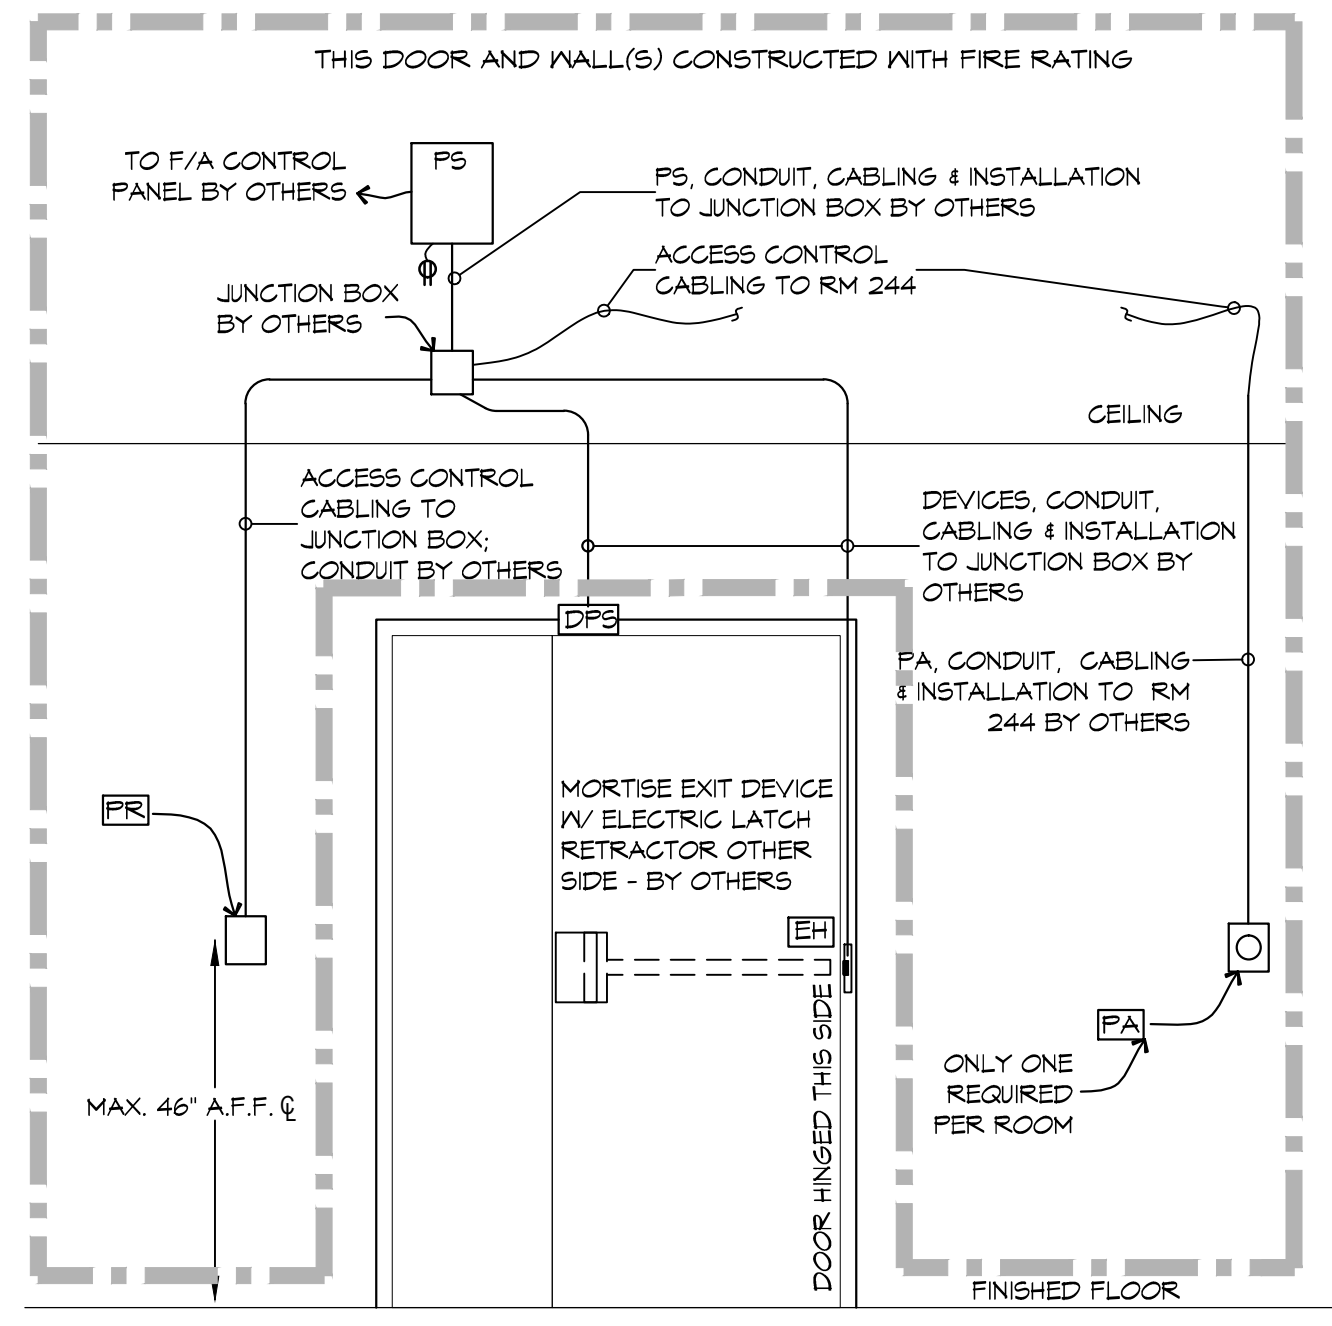


(B) TYPICAL DOORS: 349A & 349B
 (DOOR HARDWARE SET #14)

DOOR ACCESS CONTROL LEGEND


SYMBOL	DESCRIPTION	MOUNTING
(A)	DOOR DETAIL DESIGNATION	
(DPS)	DOOR POSITION SWITCH (SUPPLIED & INSTALLED BY OTHERS)	BY OTHERS
(EH)	ELECTRIC POWER TRANSFER HINGE (SUPPLIED & INSTALLED BY OTHERS)	BY OTHERS
(EL)	RIM EXIT DEVICE WITH ELECTRIC LATCH RETRACTOR (SUPPLIED & INSTALLED BY OTHERS)	BY OTHERS
(EML)	ELECTRIFIED MORTISE LOCK (SUPPLIED & INSTALLED BY OTHERS)	BY OTHERS
(ES)	ELECTRIC STRIKE (SUPPLIED & INSTALLED BY OTHERS)	BY OTHERS
(MPE)	MORTISE EXIT DEVICE WITH ELECTRIC LATCH RETRACTOR (SUPPLIED & INSTALLED BY OTHERS)	BY OTHERS
(MS)	MOTION SENSOR (SUPPLIED & INSTALLED BY OTHERS)	BY OTHERS
(PA)	PUSH BUTTON EMERGENCY LOCK NEAR PODIUM OR IN ADJACENT SPACE (SUPPLIED & INSTALLED BY OTHERS)	BY OTHERS
(PB)	ADA PUSH BUTTON (SUPPLIED & INSTALLED BY OTHERS)	BY OTHERS
(PD)	AUTO DOOR OPERATOR (SUPPLIED & INSTALLED BY OTHERS)	BY OTHERS
(PR)	HID ICLASS 922 PROXIMITY READER	WALL MAX 46" A.F.F. TO 1 U.O.N.
(PS)	POWER SUPPLY (SUPPLIED & INSTALLED BY OTHERS)	BY OTHERS

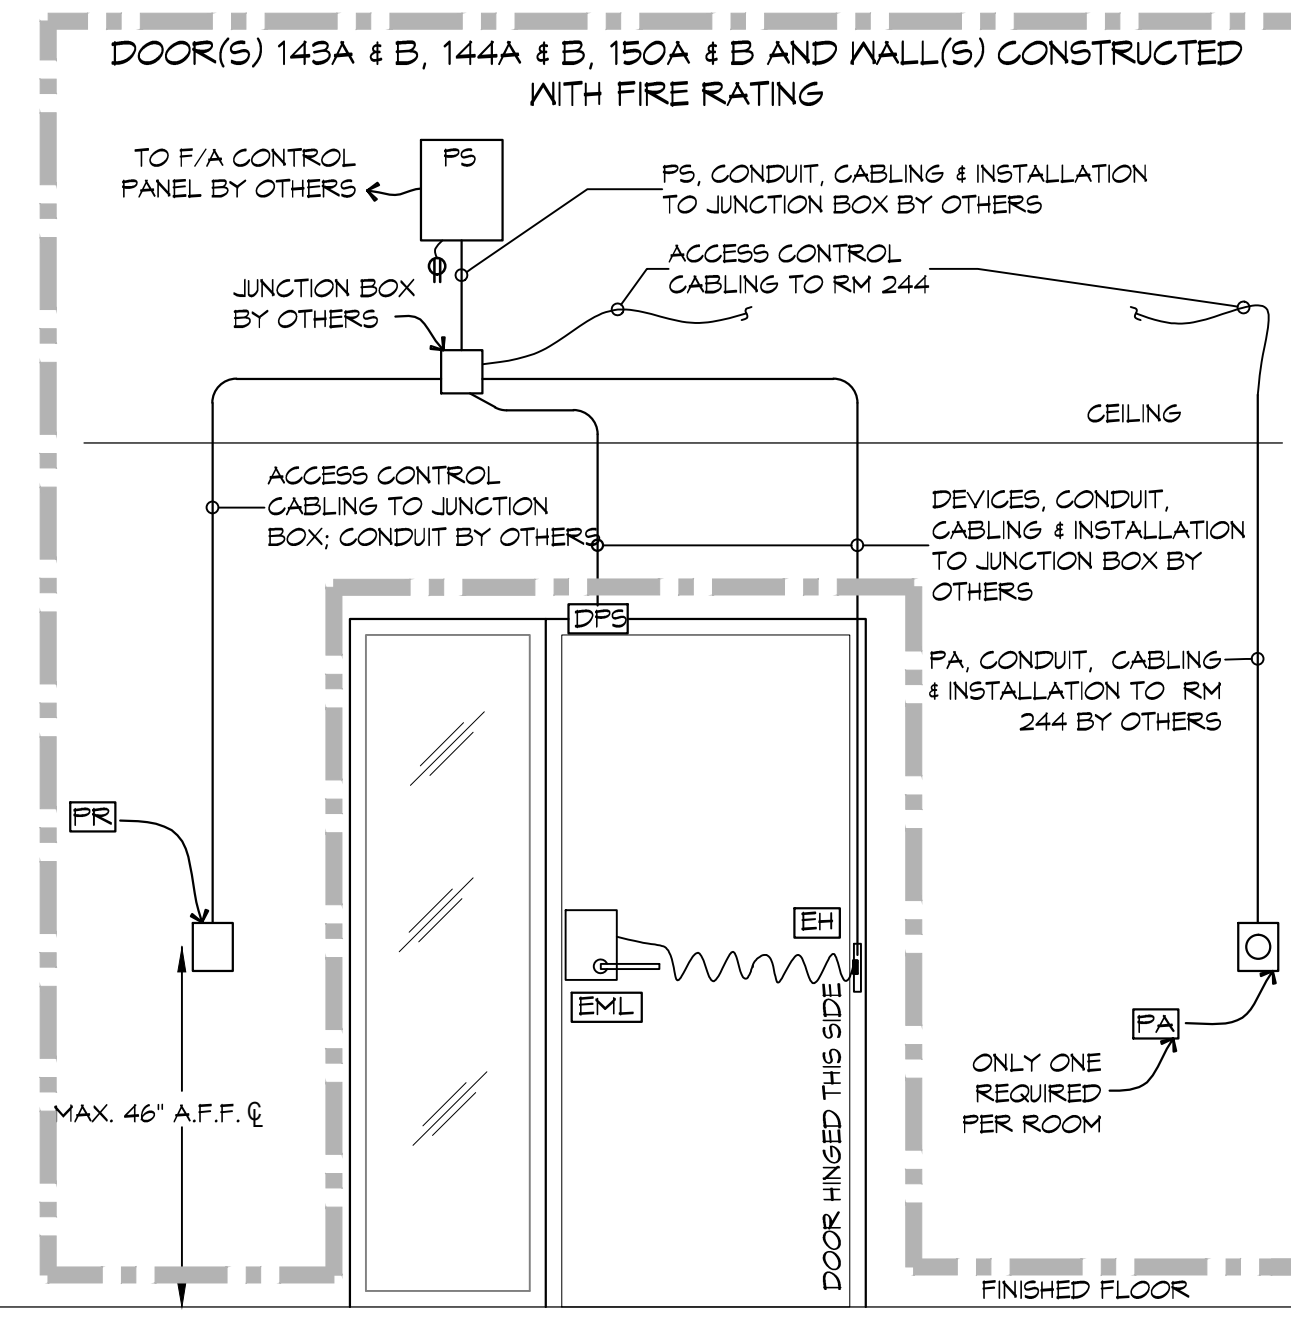


(D) TYPICAL DOORS: 133, 139, 140A, 140B, 143A, 143B, 144A, 144B, 150A, 150B, 230, 243, 245 & 335
 (DOOR HARDWARE SET #15)

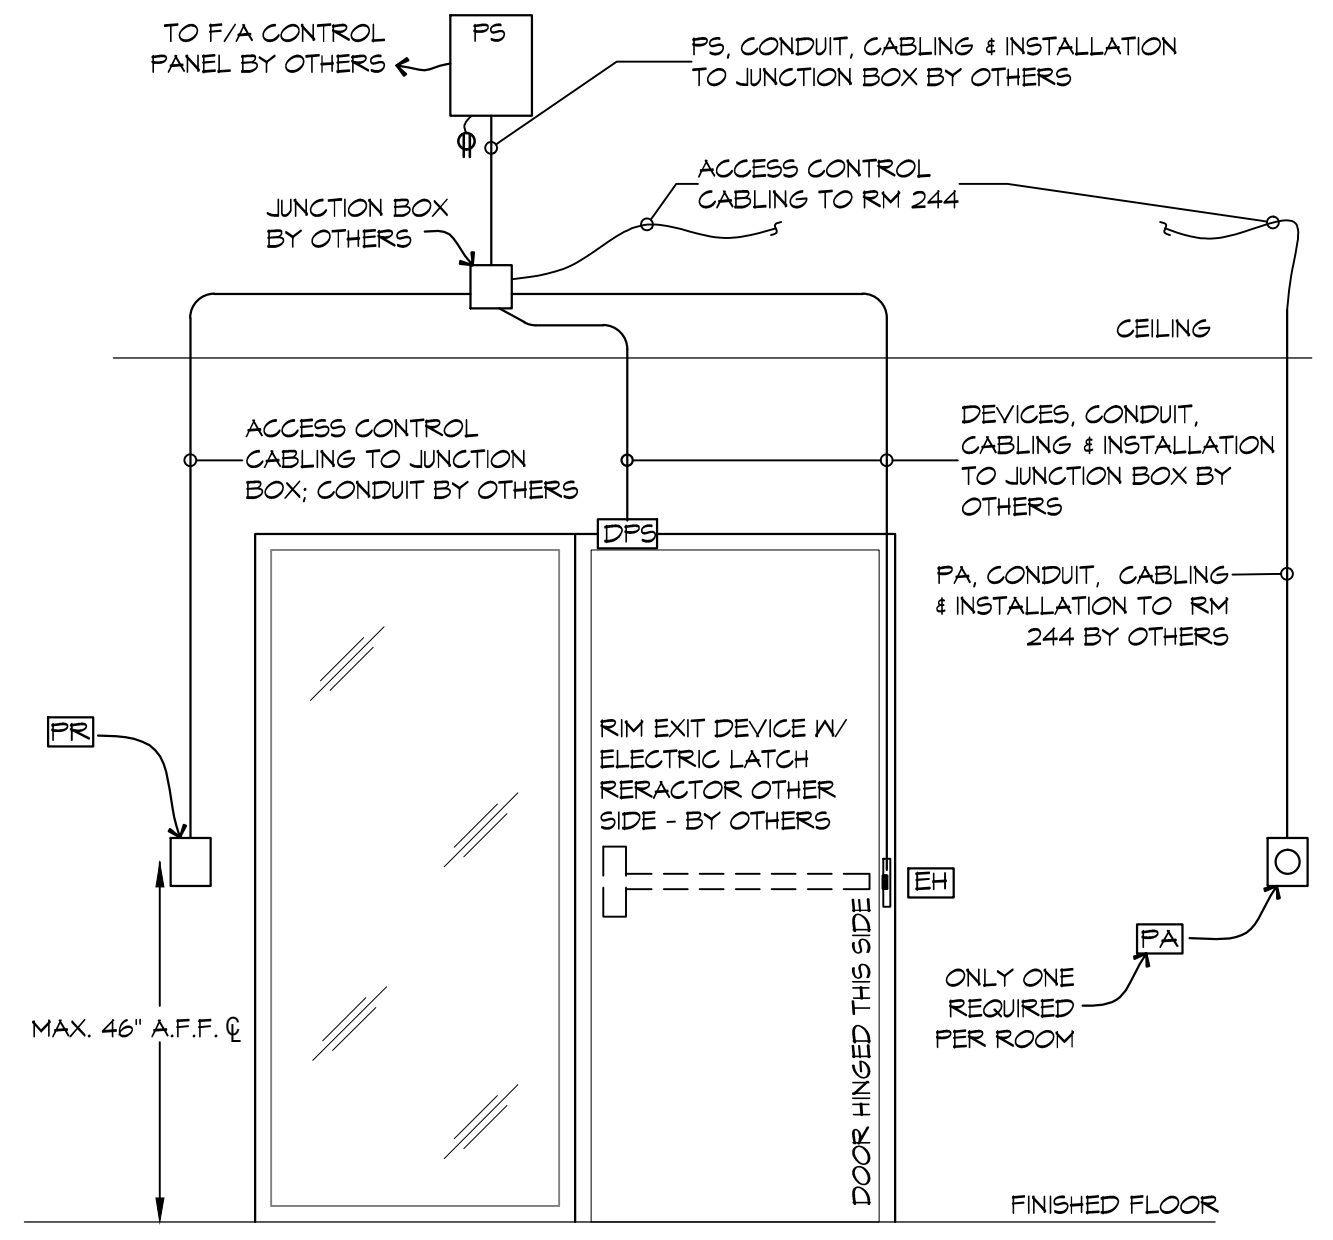


(E) TYPICAL DOORS: 115, 214, 216, 268A, 324 & 362
 (DOOR HARDWARE SET #21)

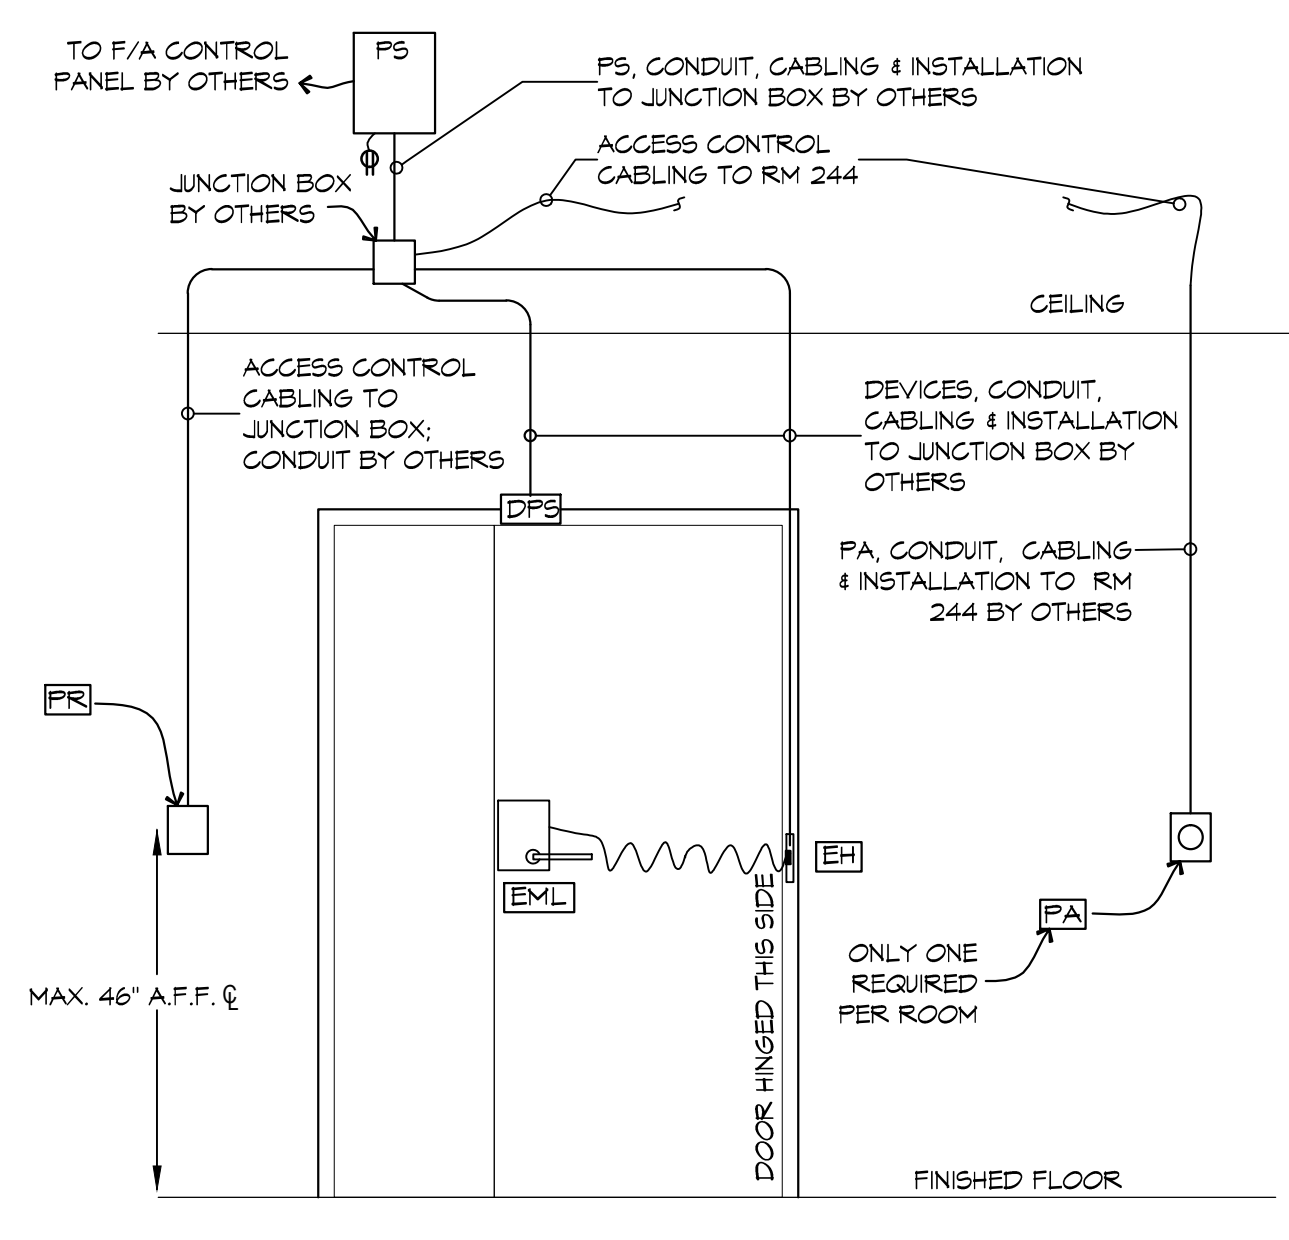

(F) TYPICAL DOORS: 336A, 343, 346A & 348A
 (DOOR HARDWARE SET #22)

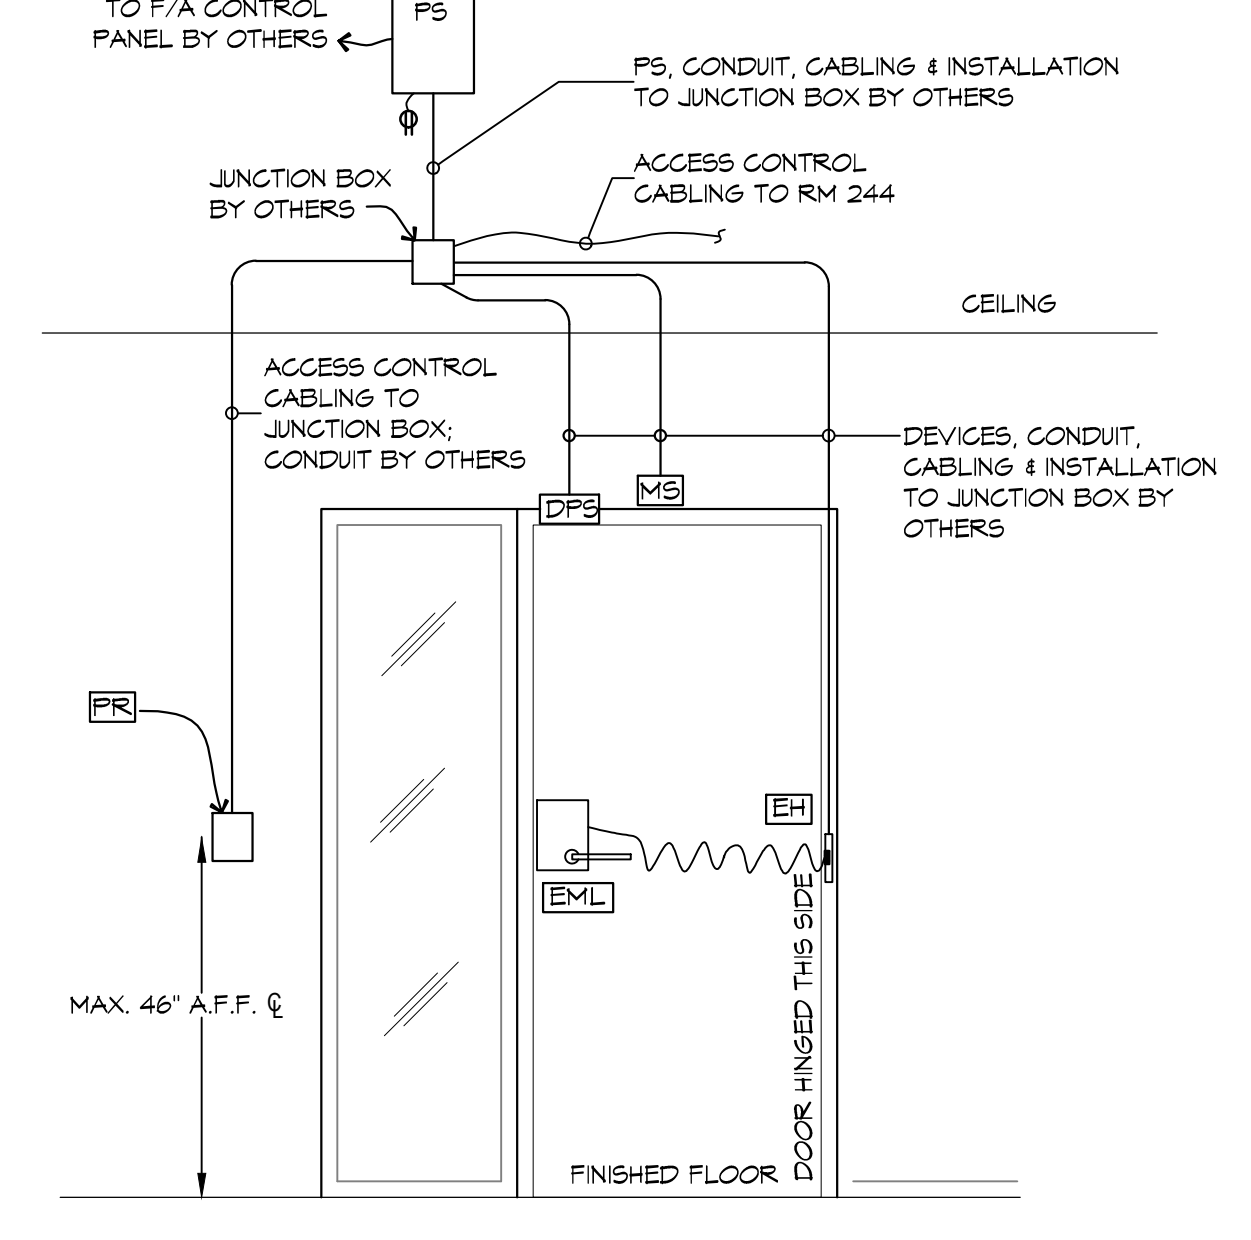

(H) TYPICAL DOORS: 108A, 129, 239, 269A, 269B & 334
 (DOOR HARDWARE SET #24)

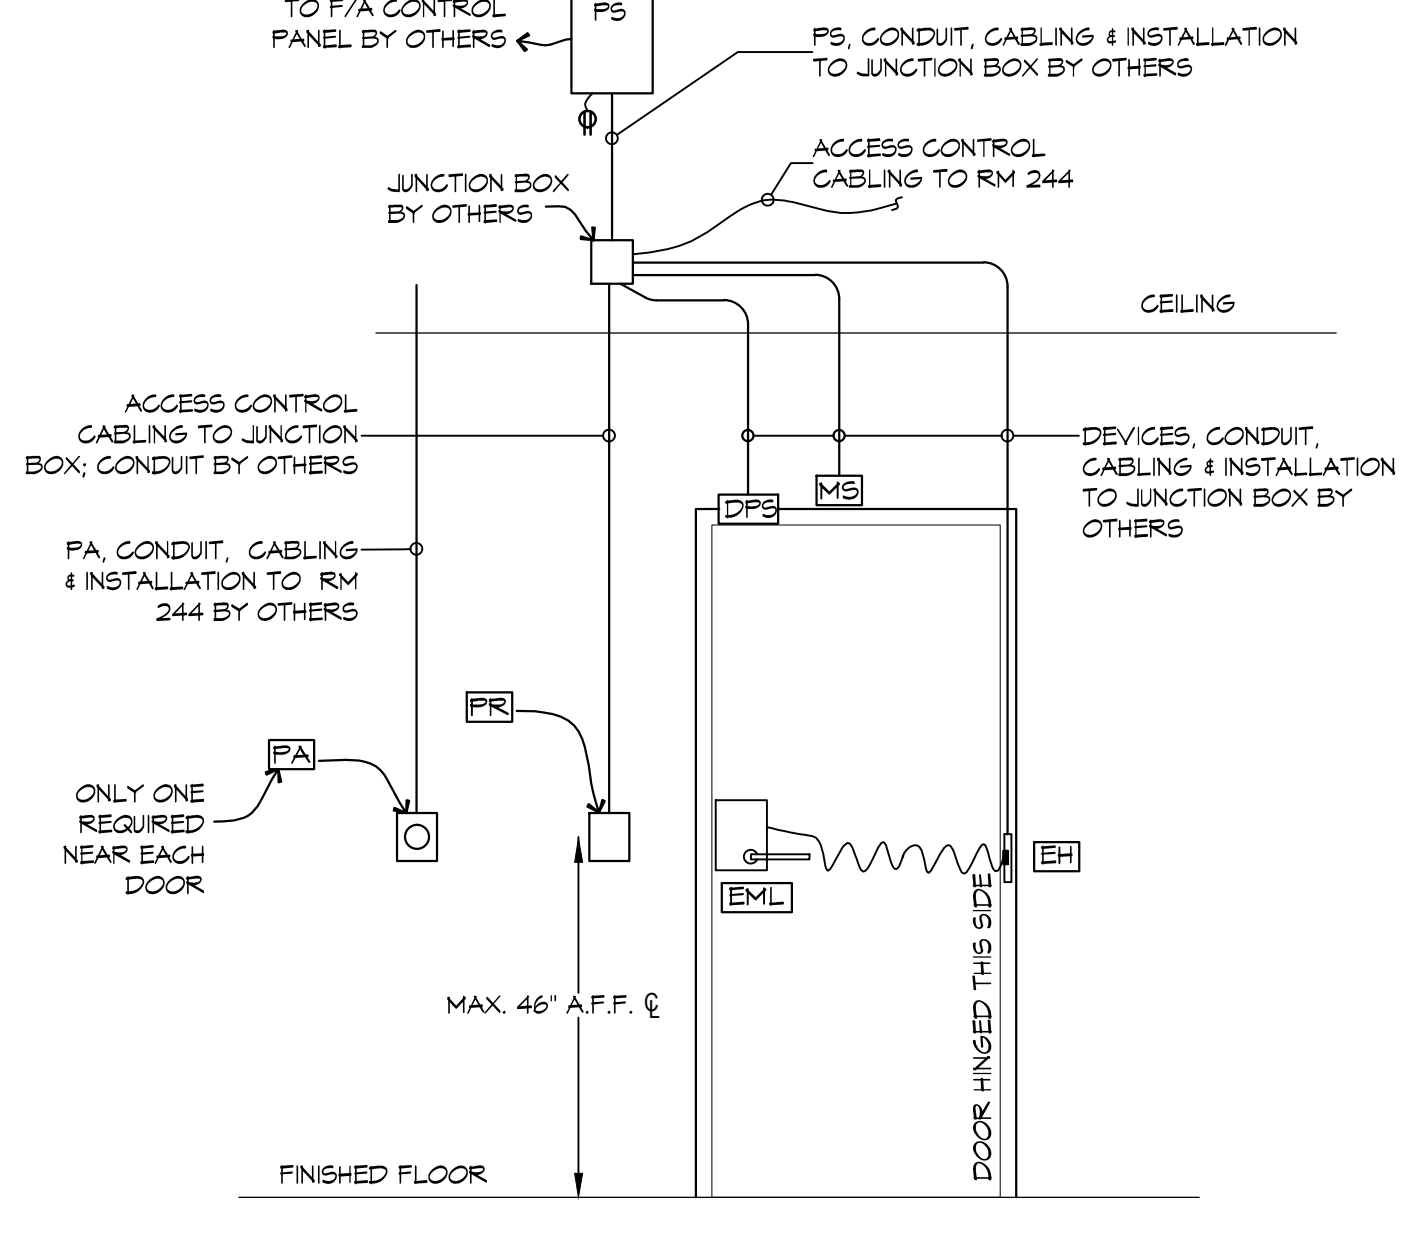

(I) TYPICAL DOORS: 330
 (DOOR HARDWARE SET #30)



IDN-Acme Incorporated
 1504 Justin Rd Metairie, LA
 70001-5025

UNIVERSITY OF SOUTHERN MISSISSIPPI
GREEN ACCESS CONTROL SYSTEMS
 DATE: 7/15/2019
 DRAWN BY: [Name]
 CHECKED BY: [Name]

SHEET TITLE:
3RD FLOOR ACCESS CONTROL PLAN

DRAWING NUMBER:

SEC-3