


It is not recommended to store anything above this area. Installing a column in the middle of the outside beam will fix this issue. Once corrected it will allow 90 lb/s.f.

S. Miro St

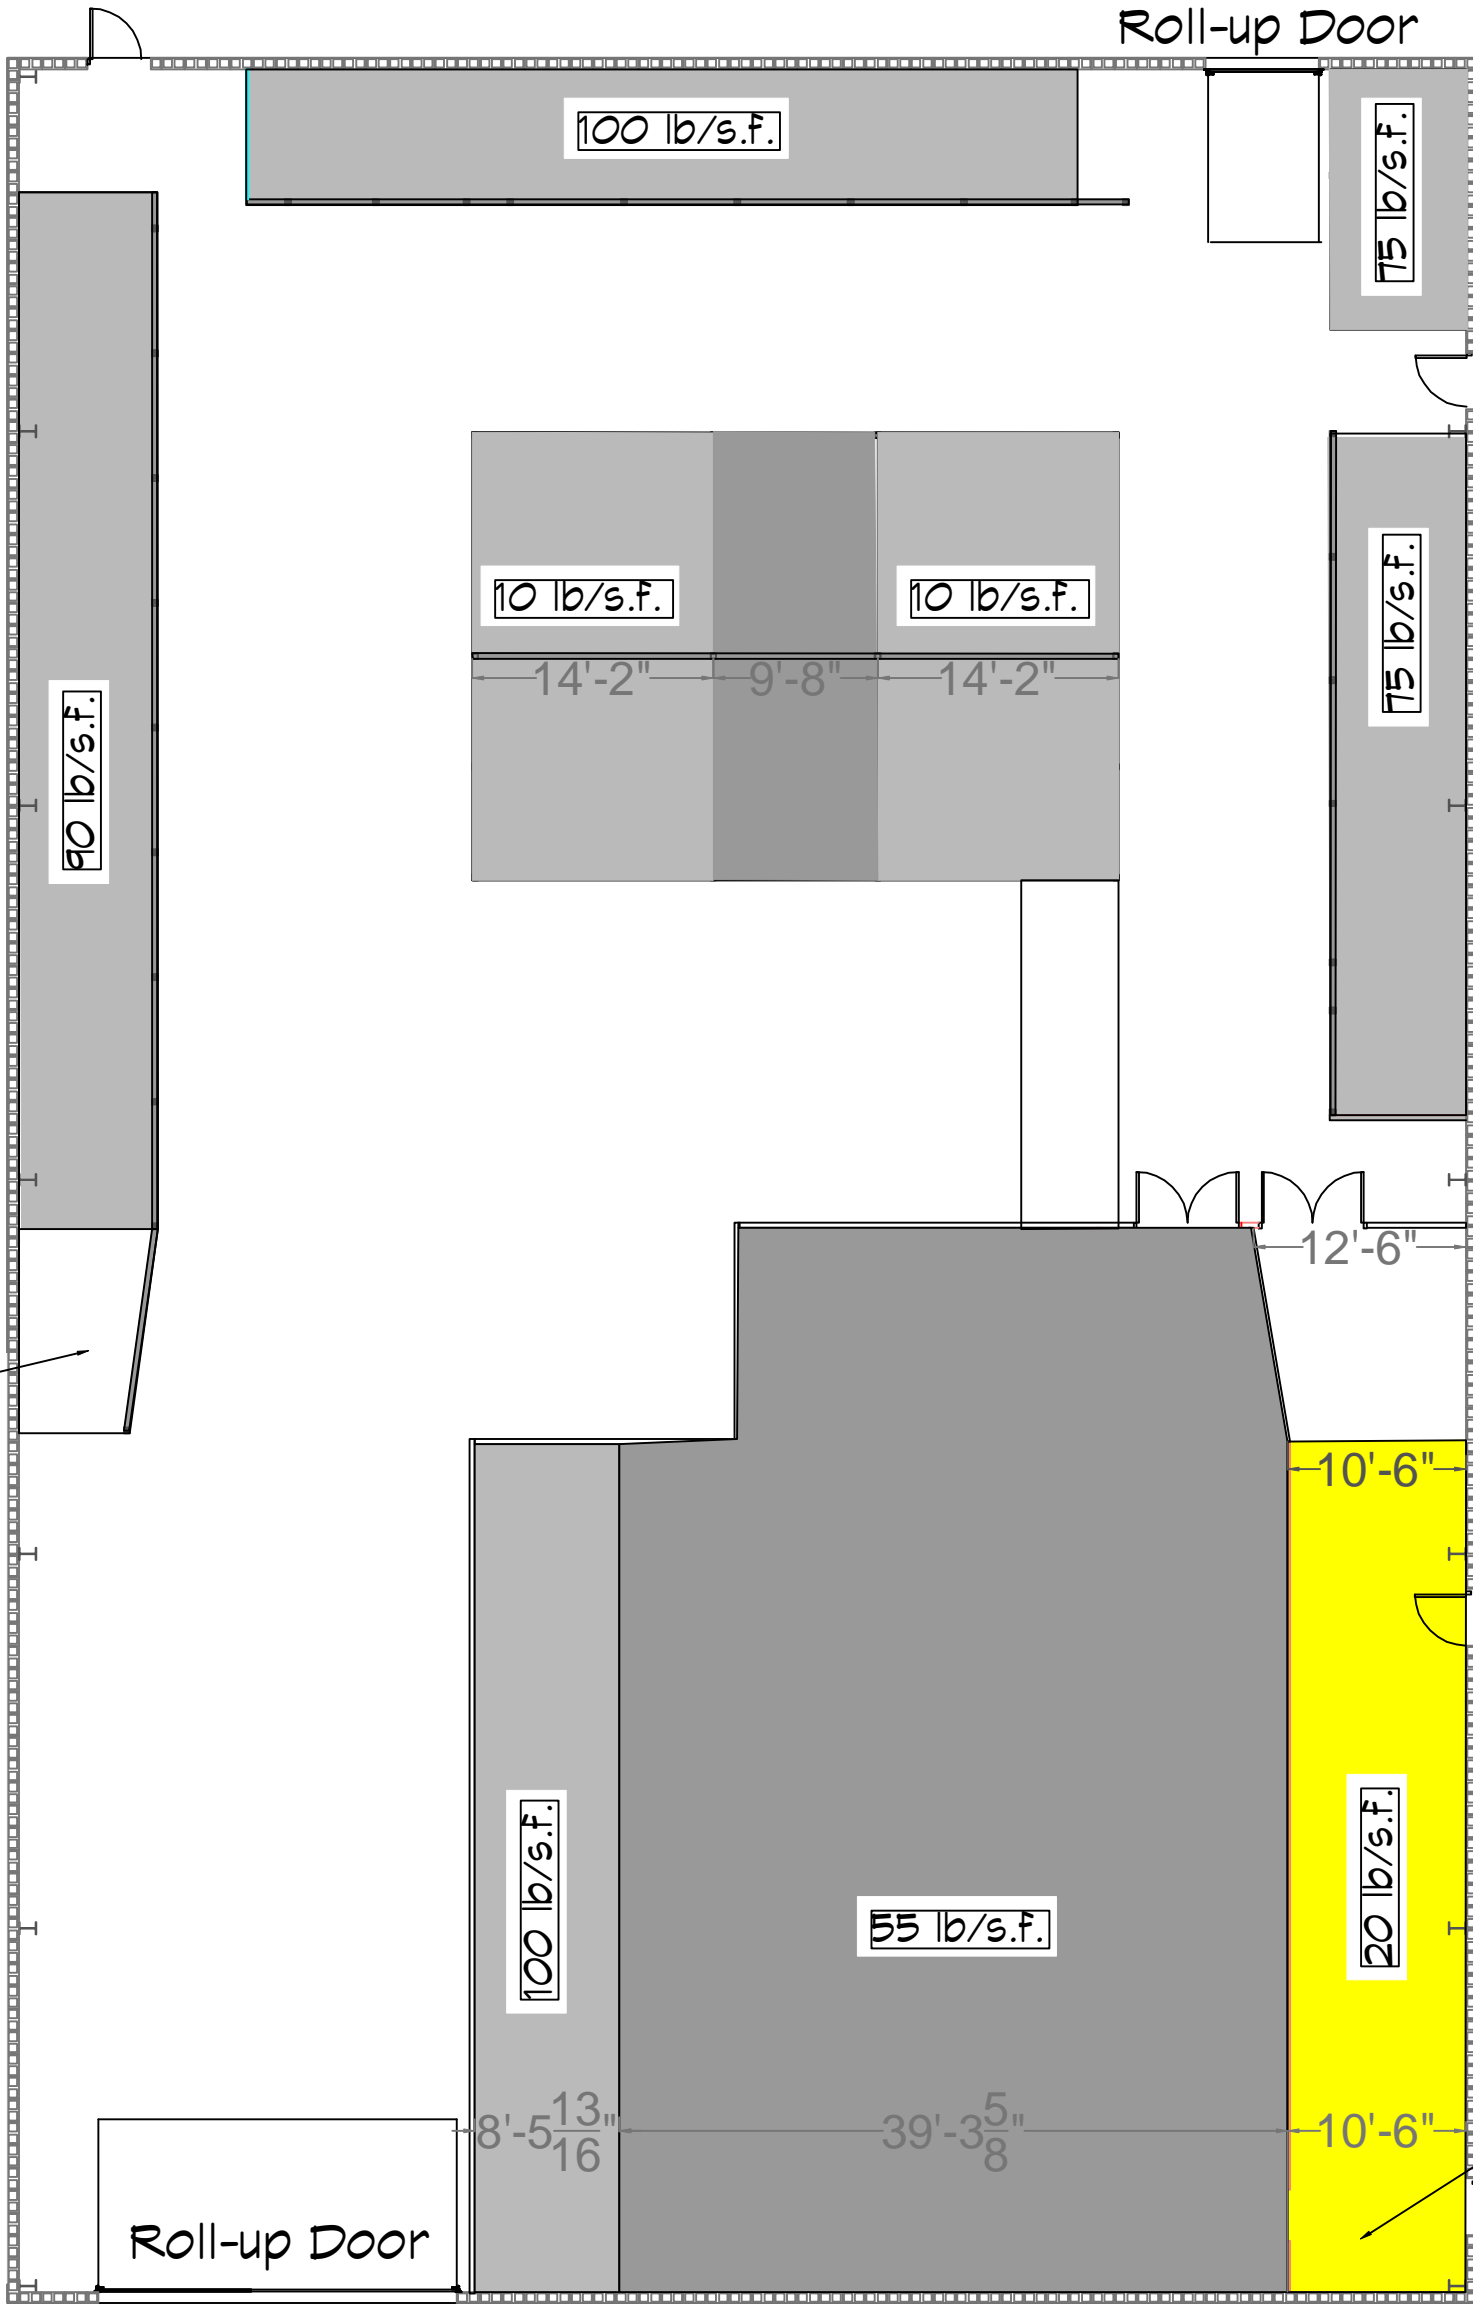

This area is limited because of the connection to the CMU wall. If fixed the allowable weight will increase to 90 lb/s.f.

Perdido St.