



6840 Shingle Creek Pkwy, #31
Brooklyn Center, MN 55430
PHONE (763) 561-1005
FAX (763) 561-1004

JOB NUMBER
13258

DATE
08/26/19

SALES/DESIGN
JOHN G/JS

CLIENT
CODE NINJAS

PROJECT
METAIRIE LA LETTERSET

FILE SAVED AS
CODE NINJAS METAIRIE LA LETTERSET

REVISION

1 09/03/19 JS

SIGN & DATE HERE IF OK TO BEGIN PRODUCTION


Approved
 After Revisions
x

Date


All drawings contained herein are exclusive property of SIGNATION SIGN GROUP. The artwork is meant as a representation of a sign to be considered for manufacture by SIGNATION SIGN GROUP, and no other sign manufacturer, unless otherwise noted and agreed to. Designs contained herein are not meant to be exhibited to others, outside of included parties and employees. Drawings may contain elements considered intellectual property of SIGNATION SIGN GROUP. Any improper use of this document is not allowed without reimbursement for time spent in the creation of this design. Written sizes have precedence over scaled dimensions. Materials may influence final result. Samples available upon request.
©2019 Signation Sign Group



INSTALL INFORMATION	RACEWAY	"NINJAS" LETTERS	"CODE" LETTERS	ILLUMINATED LOGO	ILLUMINATED PC LETTERS AND LOGO ON RACEWAY
<ul style="list-style-type: none"> - MOUNT RACEWAY FLUSH TO WALL - 120V PRIMARY POWER - FINAL CONNECTION BY OTHERS 	<ul style="list-style-type: none"> - FABRICATED ALUMINUM RACEWAY - PAINTED P1 	<ul style="list-style-type: none"> - FABRICATED ALUMINUM LETTERS - 5" BLACK RETURNS - 1" BLACK TRIM CAP - 3/16" WHITE ACRYLIC FACE - WHITE LED ILLUMINATION 	<ul style="list-style-type: none"> - FABRICATED ALUMINUM LETTERS - 5" BLACK RETURNS - 1" BLACK TRIM CAP - 3/16" WHITE ACRYLIC FACE - TRANSLUCENT DIGITAL PRINT ON FACE V1 - WHITE LED ILLUMINATION 	<ul style="list-style-type: none"> - FABRICATED ALUMINUM LOGO - 5" BLACK RETURNS - 1" BLACK TRIM CAP - 3/16" WHITE ACRYLIC FACE - FIRST SURFACE DIGITAL PRINT - WHITE LED ILLUMINATION 	<ul style="list-style-type: none"> - FABRICATED ALUMINUM LOGO - 5" BLACK RETURNS - 1" BLACK TRIM CAP - 3/16" WHITE ACRYLIC FACE - FIRST SURFACE DIGITAL PRINT - WHITE LED ILLUMINATION
<p>FINISH SCHEDULE</p> <p>V1 DIGITAL PRINT MATCHING PMS 7688C</p> <p>P1 BEIGE PAINT TO MATCH SHERWIN WILLIAMS SW4160 MODERATE WHITE PMS 4525C PMS 7540C PMS 4535C</p>					

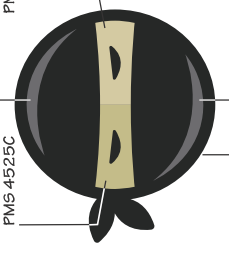

22.3-1/2" (18'-7-1/2") OVERALL LENGTH OF LOGO AND LETTERS

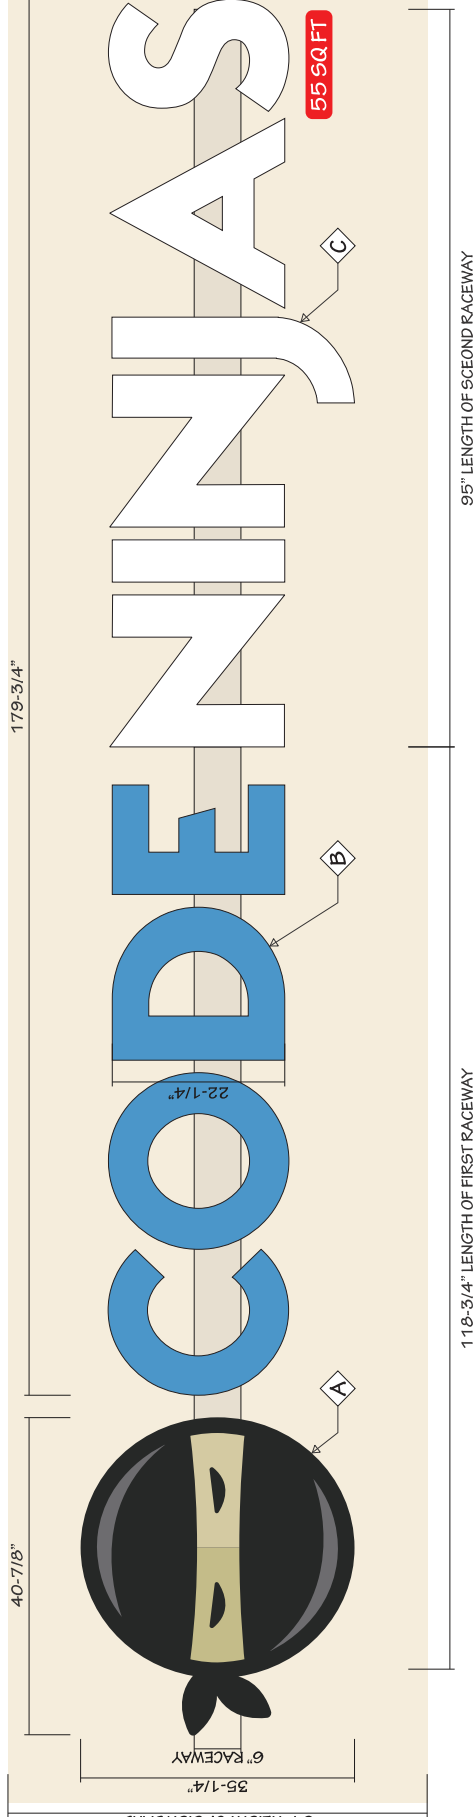

1 LAYOUT: ILLUMINATED CHANNEL LETTERS

SCALE: 3/4"=1'-0"


95" LENGTH OF SECOND RACEWAY

118-3/4" LENGTH OF FIRST RACEWAY






PROPOSED CONDITIONS

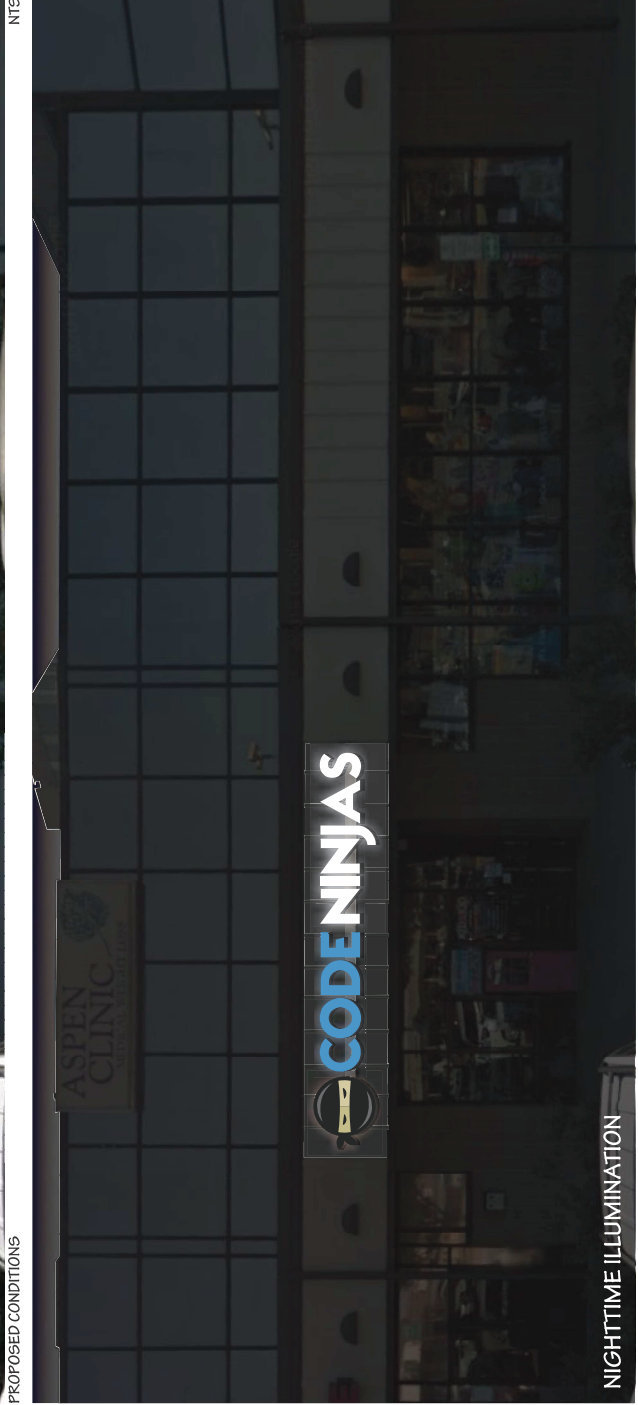

NIGHTTIME ILLUMINATION

All drawings contained herein are exclusive property of SIGNATION SIGN GROUP. The artwork is meant as a representation of a sign to be considered for manufacture by SIGNATION SIGN GROUP, and no other sign manufacturer, unless otherwise noted and agreed to. Designs contained herein are not meant to be exhibited to others, outside of included parties and employees. Drawings may contain elements considered intellectual property of SIGNATION SIGN GROUP. Any improper use of this document is not allowed without reimbursement for time spent in the creation of this design. Written sizes have precedence over scaled dimensions. Materials may influence final result. Samples available upon request.

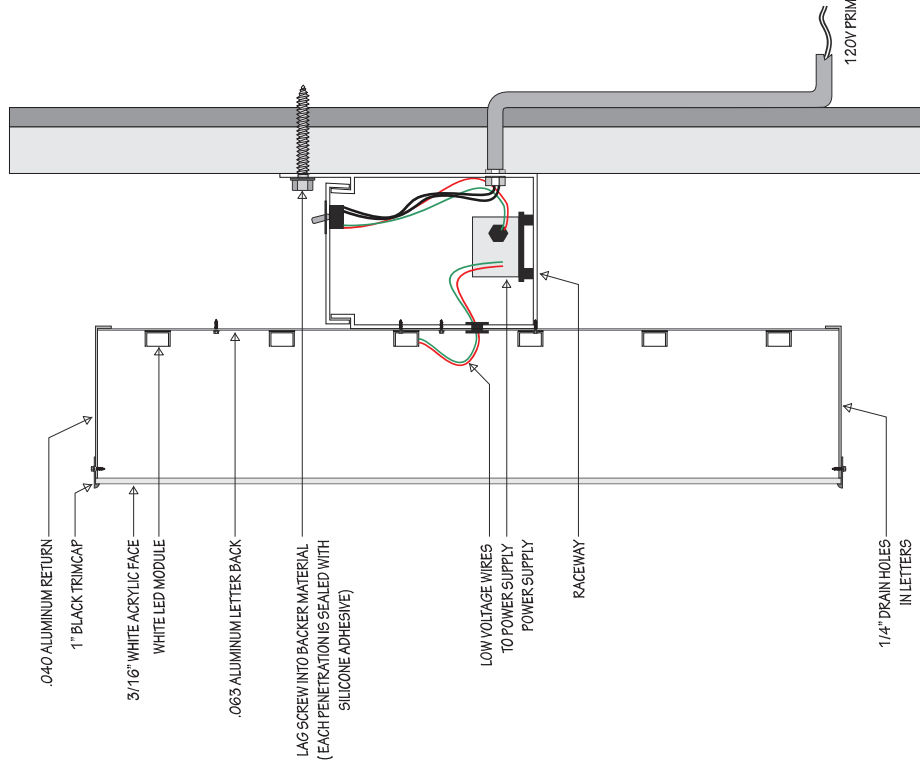

SECTION: S/F ILLUM. CHANNEL LETTERS



3501 SEVERN AVE ST 5B
METAIRIE, LA 70002

6840 Shingle Creek Pkwy, #31
Brooklyn Center, MN 55430
PHONE (763) 561-1005
FAX (763) 561-1004

JOB NUMBER
13258

DATE
08/26/19

SALES/DESIGN
JOHN G/JS

CLIENT
CODE NINJAS

PROJECT
METAIRIE LA LETTERSET

FILE SAVED AS
CODE NINJAS METAIRIE LA LETTERSET

REVISION

1 09/03/19 JS

SIGN & DATE HERE IF OK TO BEGIN PRODUCTION

Approved
 After Revisions

Date

All drawings contained herein are exclusive property of SIGNATION SIGN GROUP. The artwork is meant as a representation of a sign to be considered for manufacture by SIGNATION SIGN GROUP, and no other sign manufacturer, unless otherwise noted and agreed to. Designs contained herein are not meant to be exhibited to others, outside of included parties and employees. Drawings may contain elements considered intellectual property of SIGNATION SIGN GROUP. Any improper use of this document is not allowed without reimbursement for time spent in the creation of this design. Written sizes have precedence over scaled dimensions. Materials may influence final result. Samples available upon request.
©2019 Signation Sign Group