


H

FLOOR DRAIN

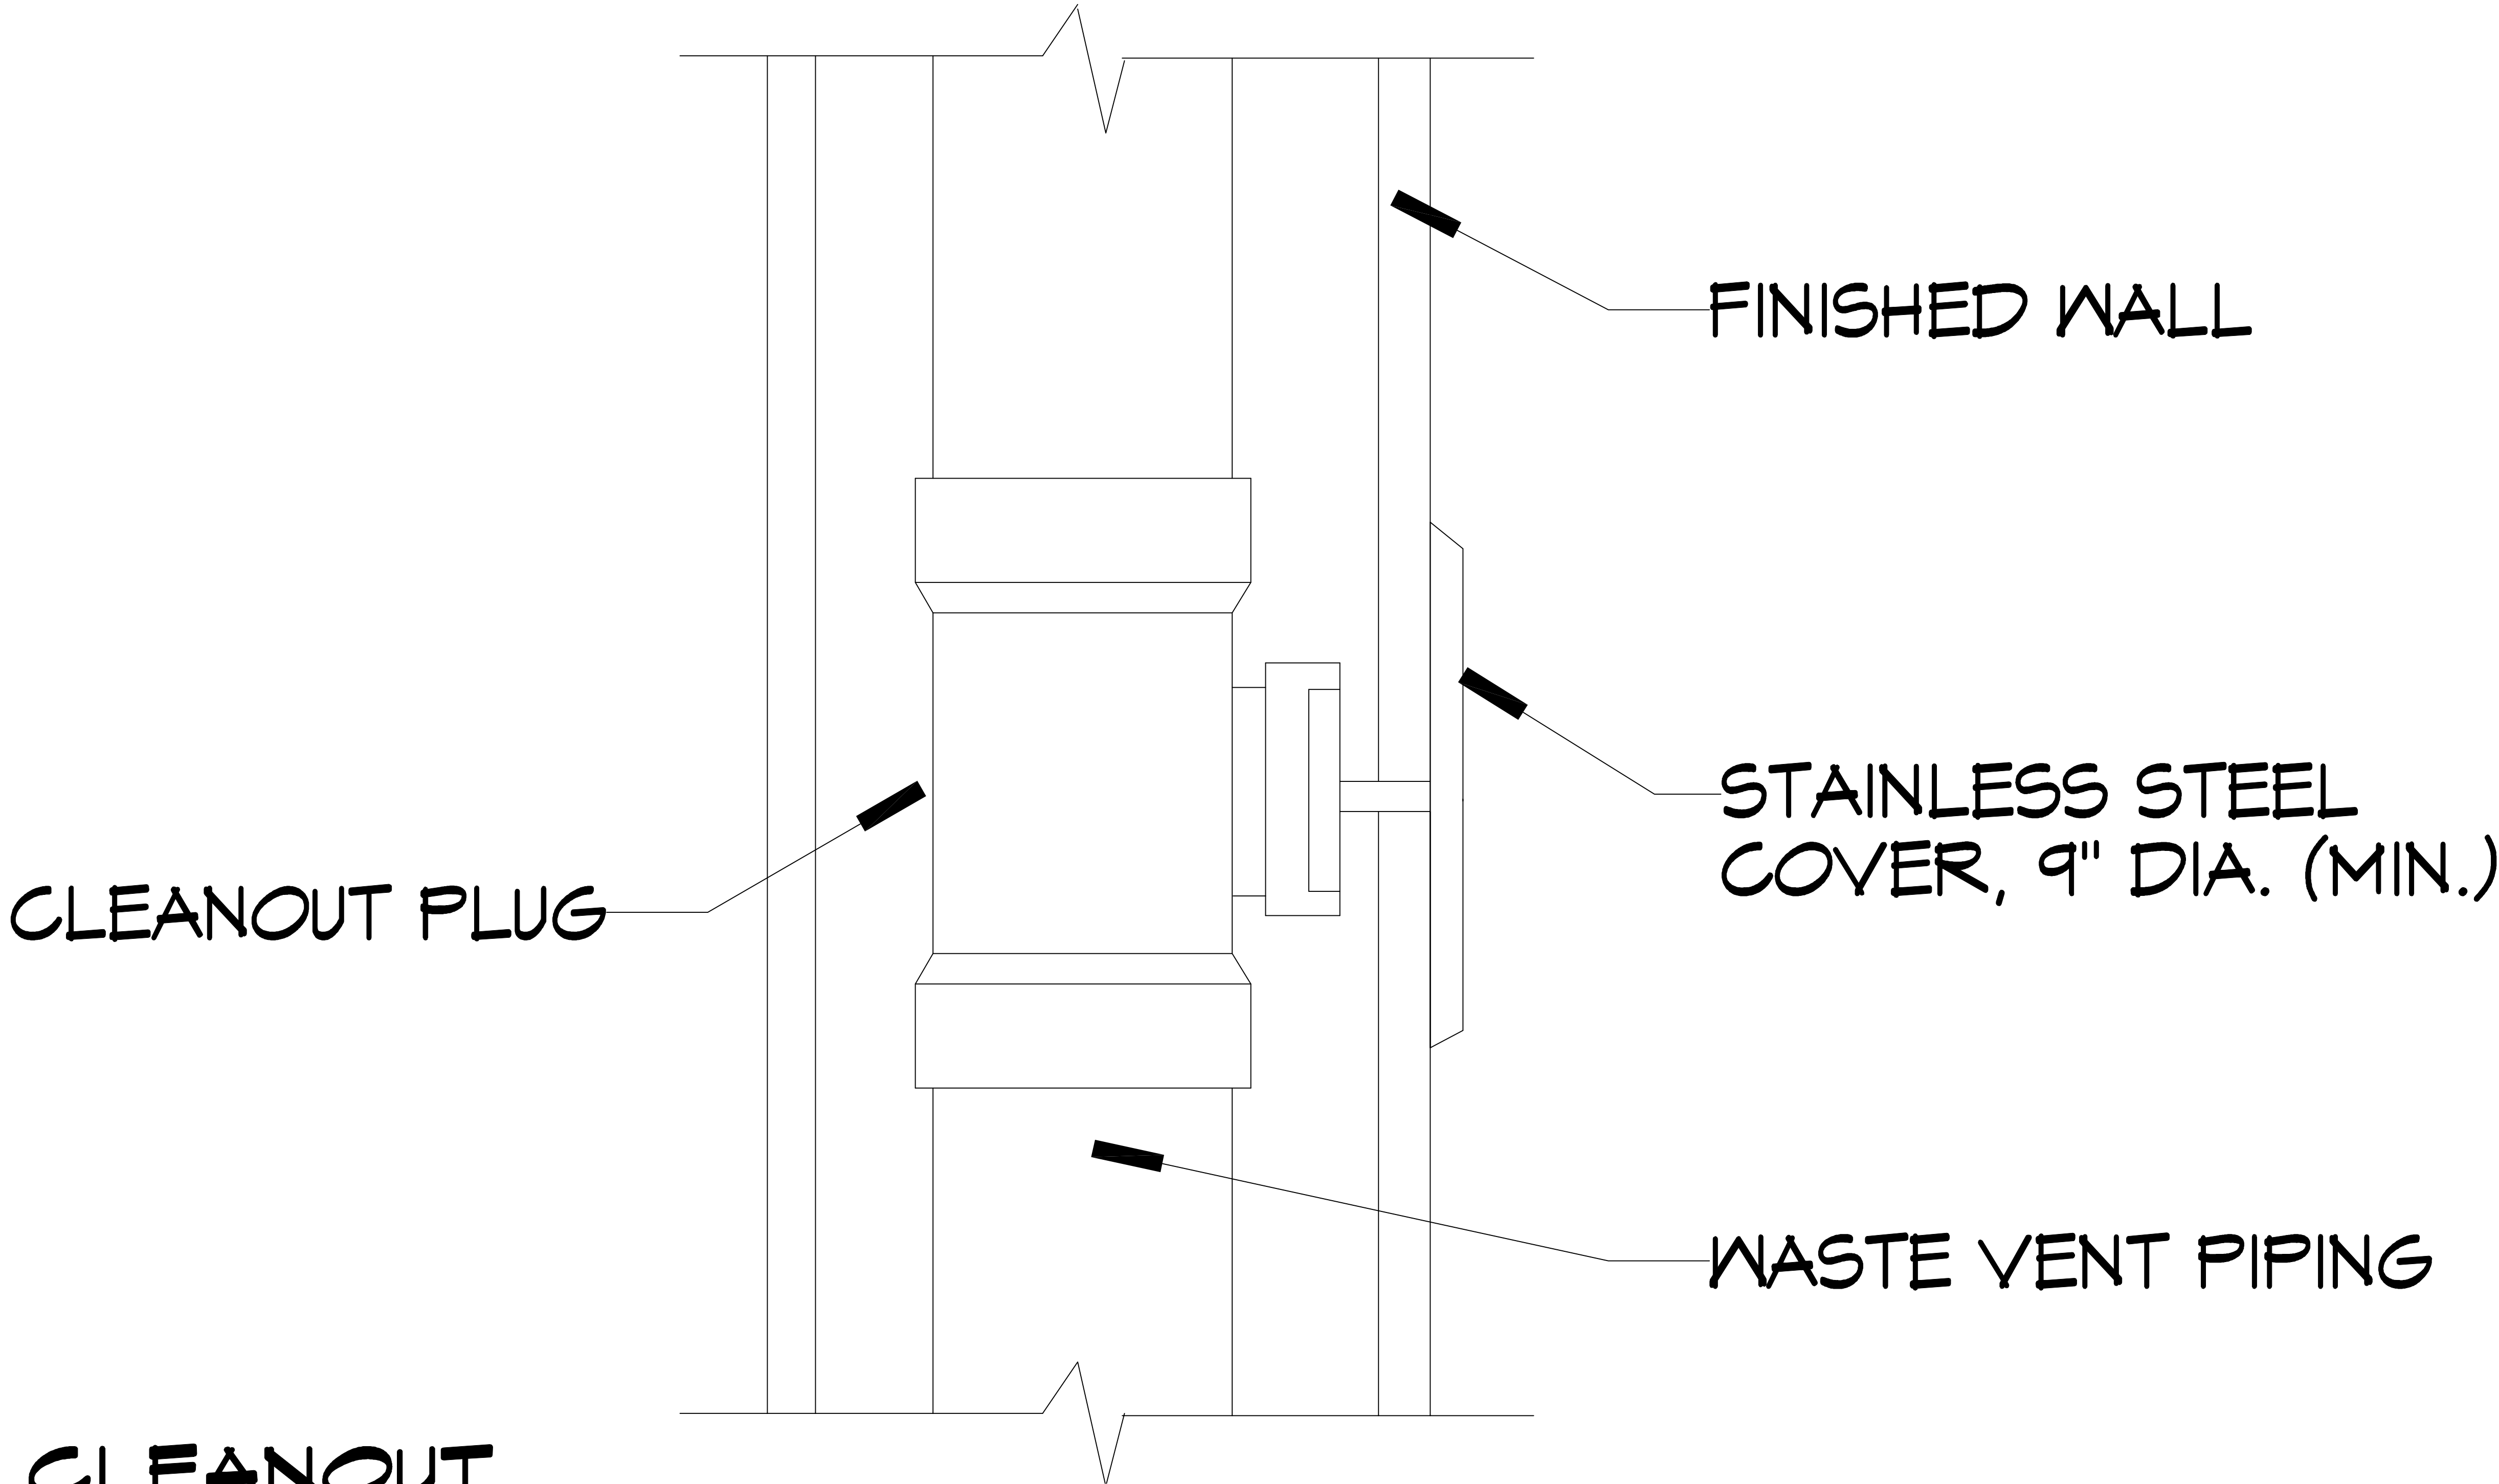

J

WALL CLEANOUT

TYPICAL DETAILS

SCALE: NTS