



D:\Projects\11-14-24\11-14-24-Foggy Waters Marina Bulkhead and Boat Houses.dwg - 11/14/24 10:58:14 AM - User: EMMON, Date: 11/14/24

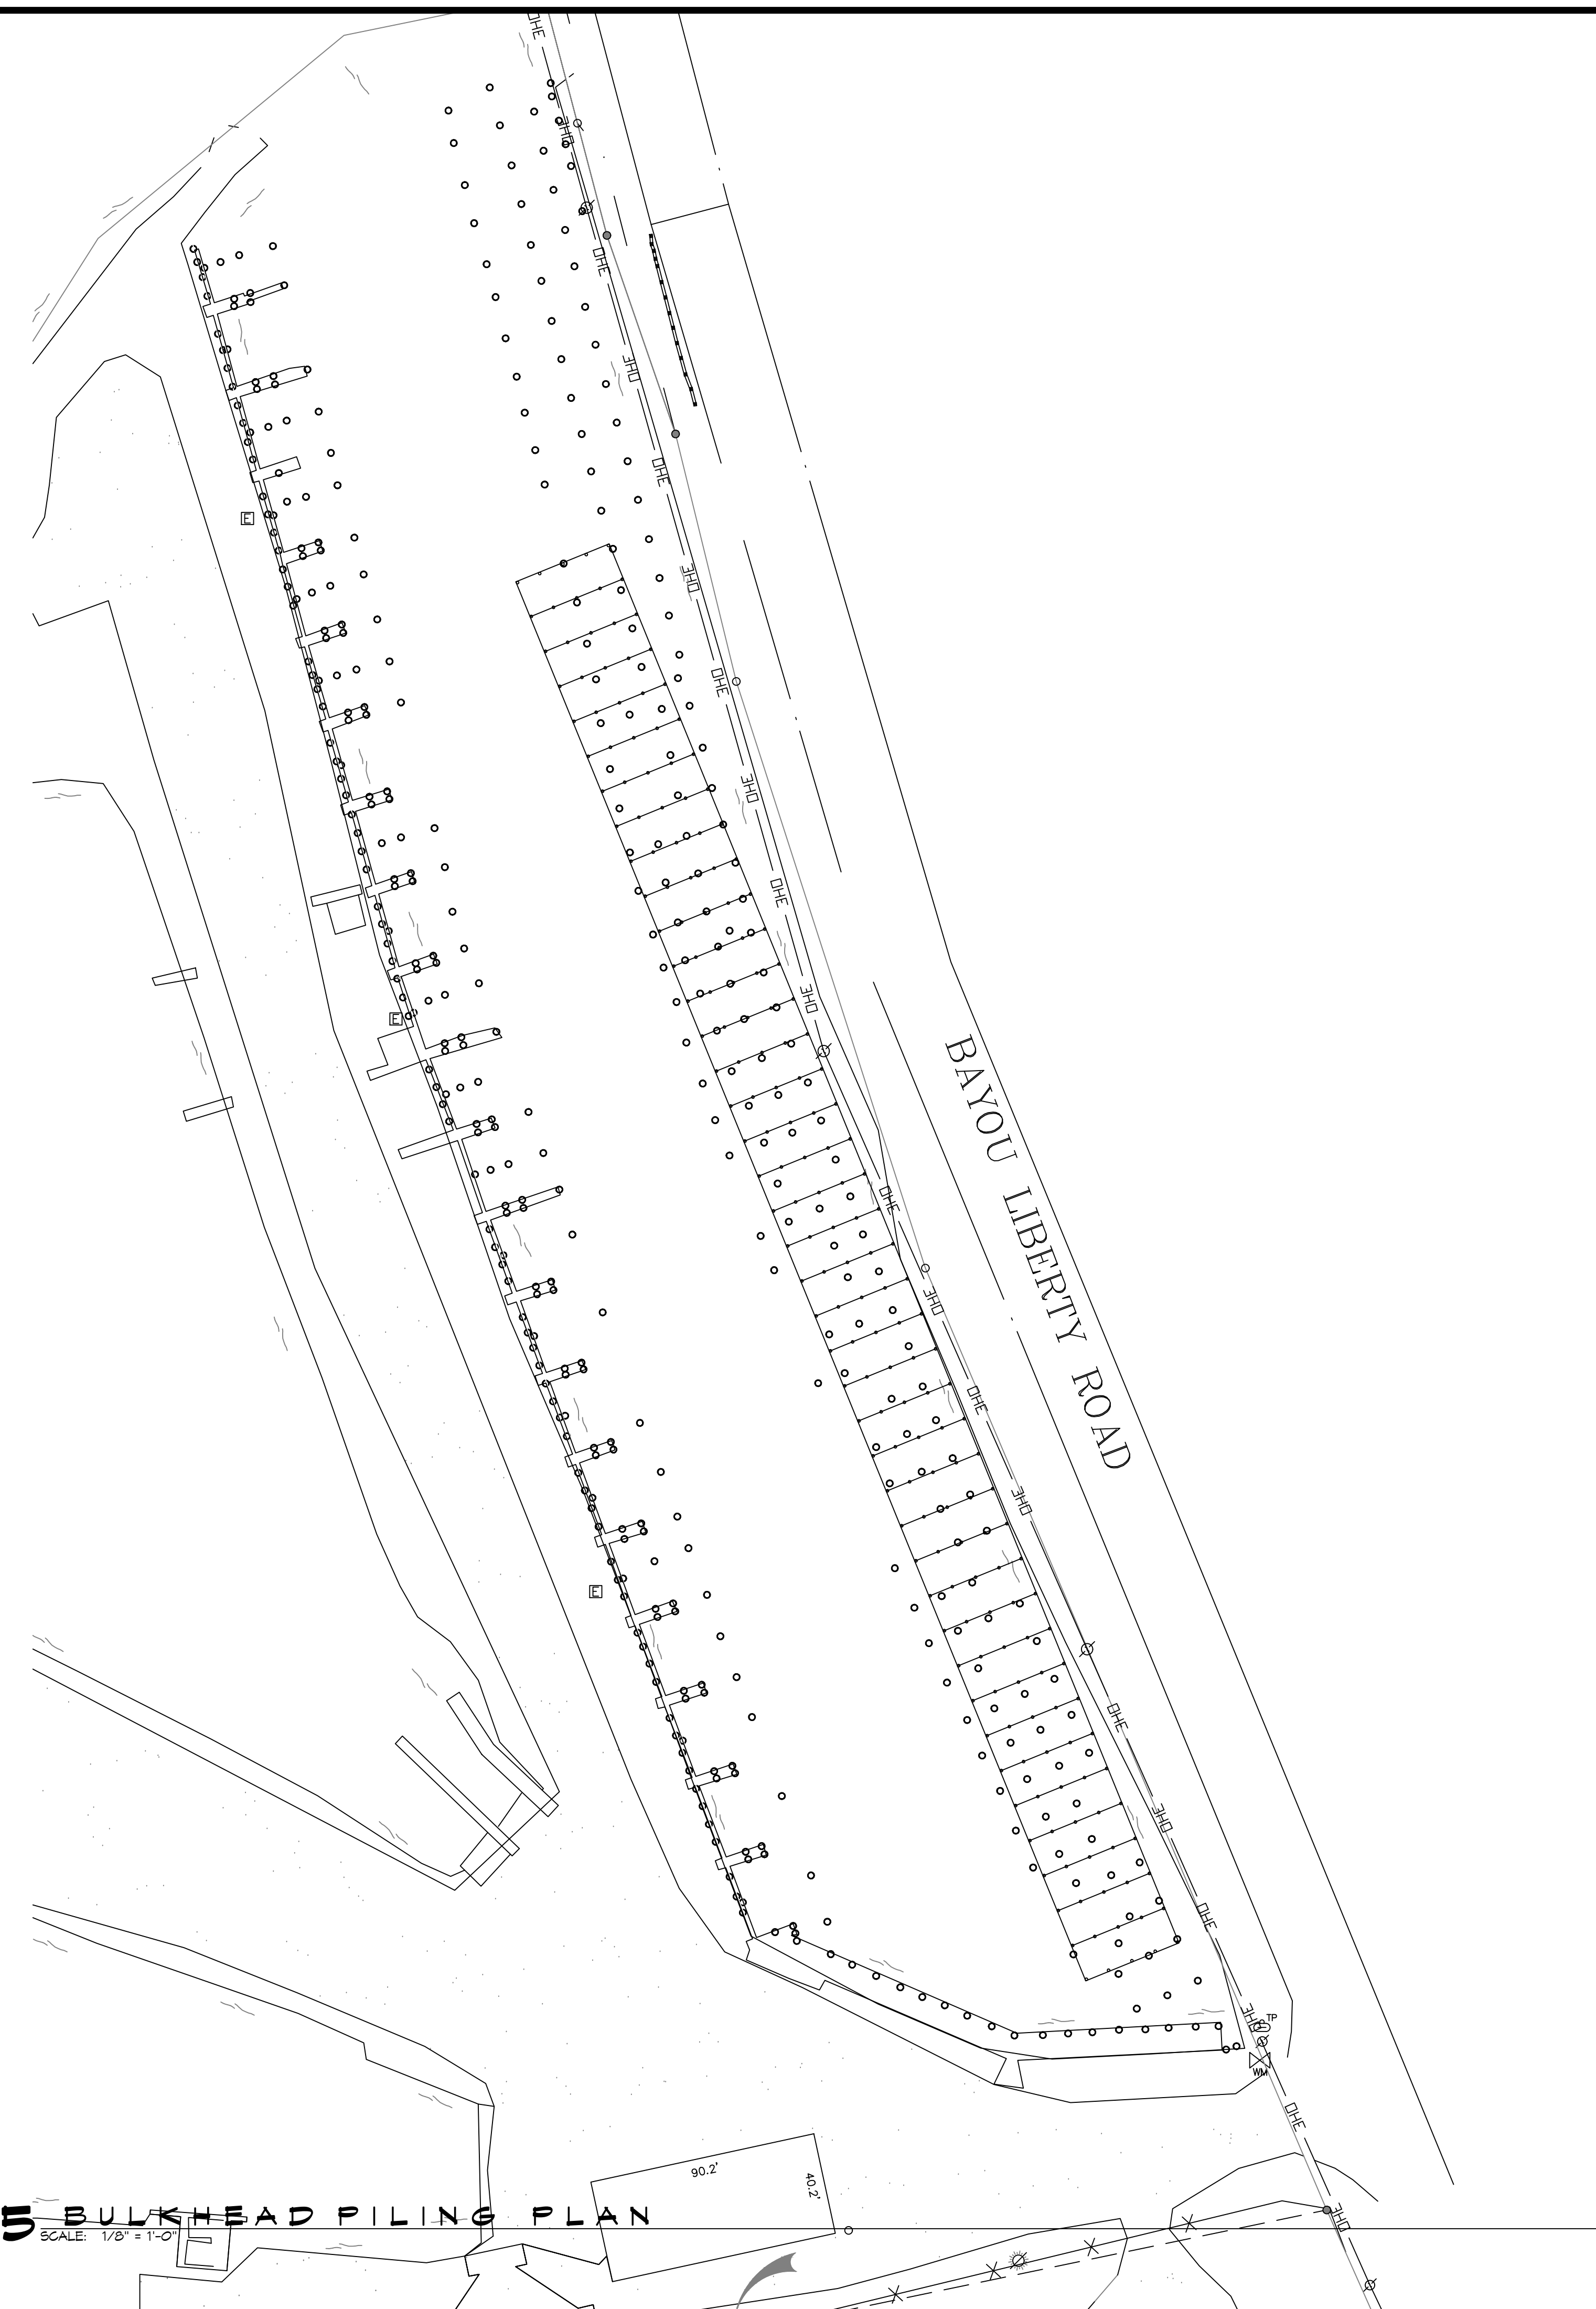

**5 BULKHEAD PILING PLAN**  
SCALE: 1/8" = 1'-0"

- | PILING NOTES |   |
|--------------|---|
| 1.           | PILES ARE TO BE CLASS 5 PRESSURE TREATED WITH A 6 INCH TIP AND 12' BUTT.  |
| 2.           | ALL PILES SHALL BE DRIVEN TO REFUSAL.   |
| 3.           | CONTRACTOR SHALL DRIVE TEST PILE.   |
| 4.           | NO FIELD SUPERVISION OR INSPECTION PROVIDED UNDER THIS SEAL UNLESS OTHERWISE NOTED.   |
| 5.           | PILE LAYOUT MAY BE MODIFIED DUE TO ACTUAL DRIVING CONDITIONS. ENGINEER TO BE NOTIFIED ON ANY MODIFICATION.  |
| 7.           | A PILE BLOW COUNT LOG OF ALL PILES IS TO BE SUBMITTED TO THE ENGINEER OF RECORD. FAILURE TO SUBMIT SAID LOG WILL RELEASE THE ENGINEER OF ALL RESPONSIBILITY AFTER 5 DAYS OF INSTALLING. |
- 
- | GENERAL NOTES |   |
|---------------|---|
| 1.            | ALL LUMBER SHALL BE PRESSURE TREATED WITH A RETENTION OF .4 PER C.F.                      |
| 2.            | ALL FASTENERS SHALL BE HOT DIPPED GALVANIZED (HDG) PER ASTM A153.                         |
| 3.            | ALL CONNECTORS SHALL BE HDG PER ASTM A653, CLASS 6105 SHEET WITH 1.05 OZ/SF ZINC COATING. |

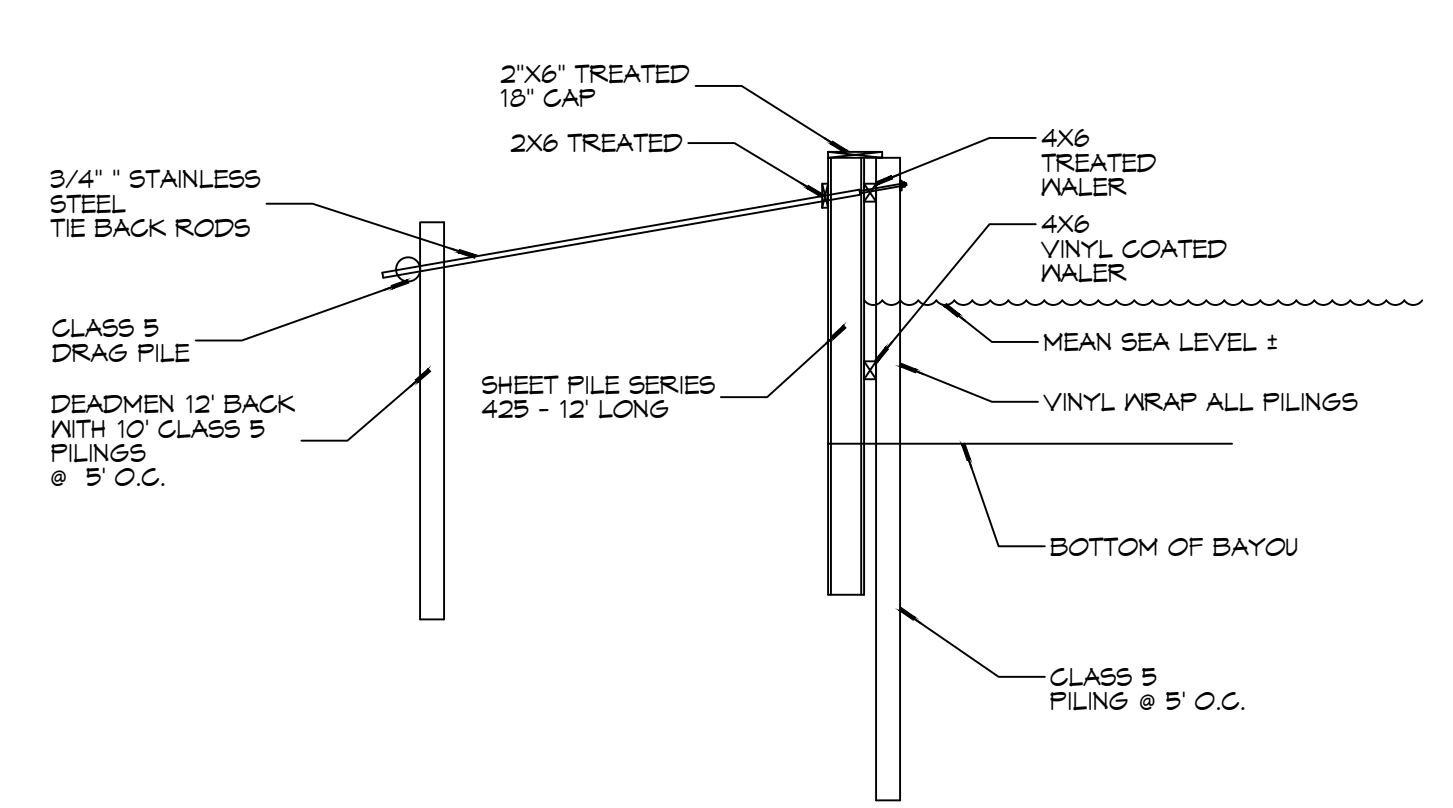

**6 TYPICAL BULKHEAD SECTION**  
SCALE: 3/16" = 1'-0"

DAMMON

ENGINEERING, INC.

LOUISIANA & MISSISSIPPI

Chief Engineer: Brian Mitchell, PE  
 554 Old Spanish Trail  
 Slidell, LA 70458  
 www.dammonengineering.com  
 info@dammonengineering.com  
 PH: 985.649.5832

#	DESCRIPTION	REVISIONS	DATE

SEAL:

NEW BULKHEAD AND BOAT HOUSES

FOGGY WATERS MARINA

56041 LA-439  
 BAYOU LIBERTY ROAD  
 SLIDELL, LA 70460  
 JOB No: 2024 DATE: 11-14-24  
 DRAWN BY: BAW CHECKED BY: CKD

SHEET TITLE:  
BULKHEAD PLAN

DRAWING NUMBER:  
**S102**

SHEET No: 3 of 1