



○ Dia= 5/8"
 ■ Dia= 3/4"

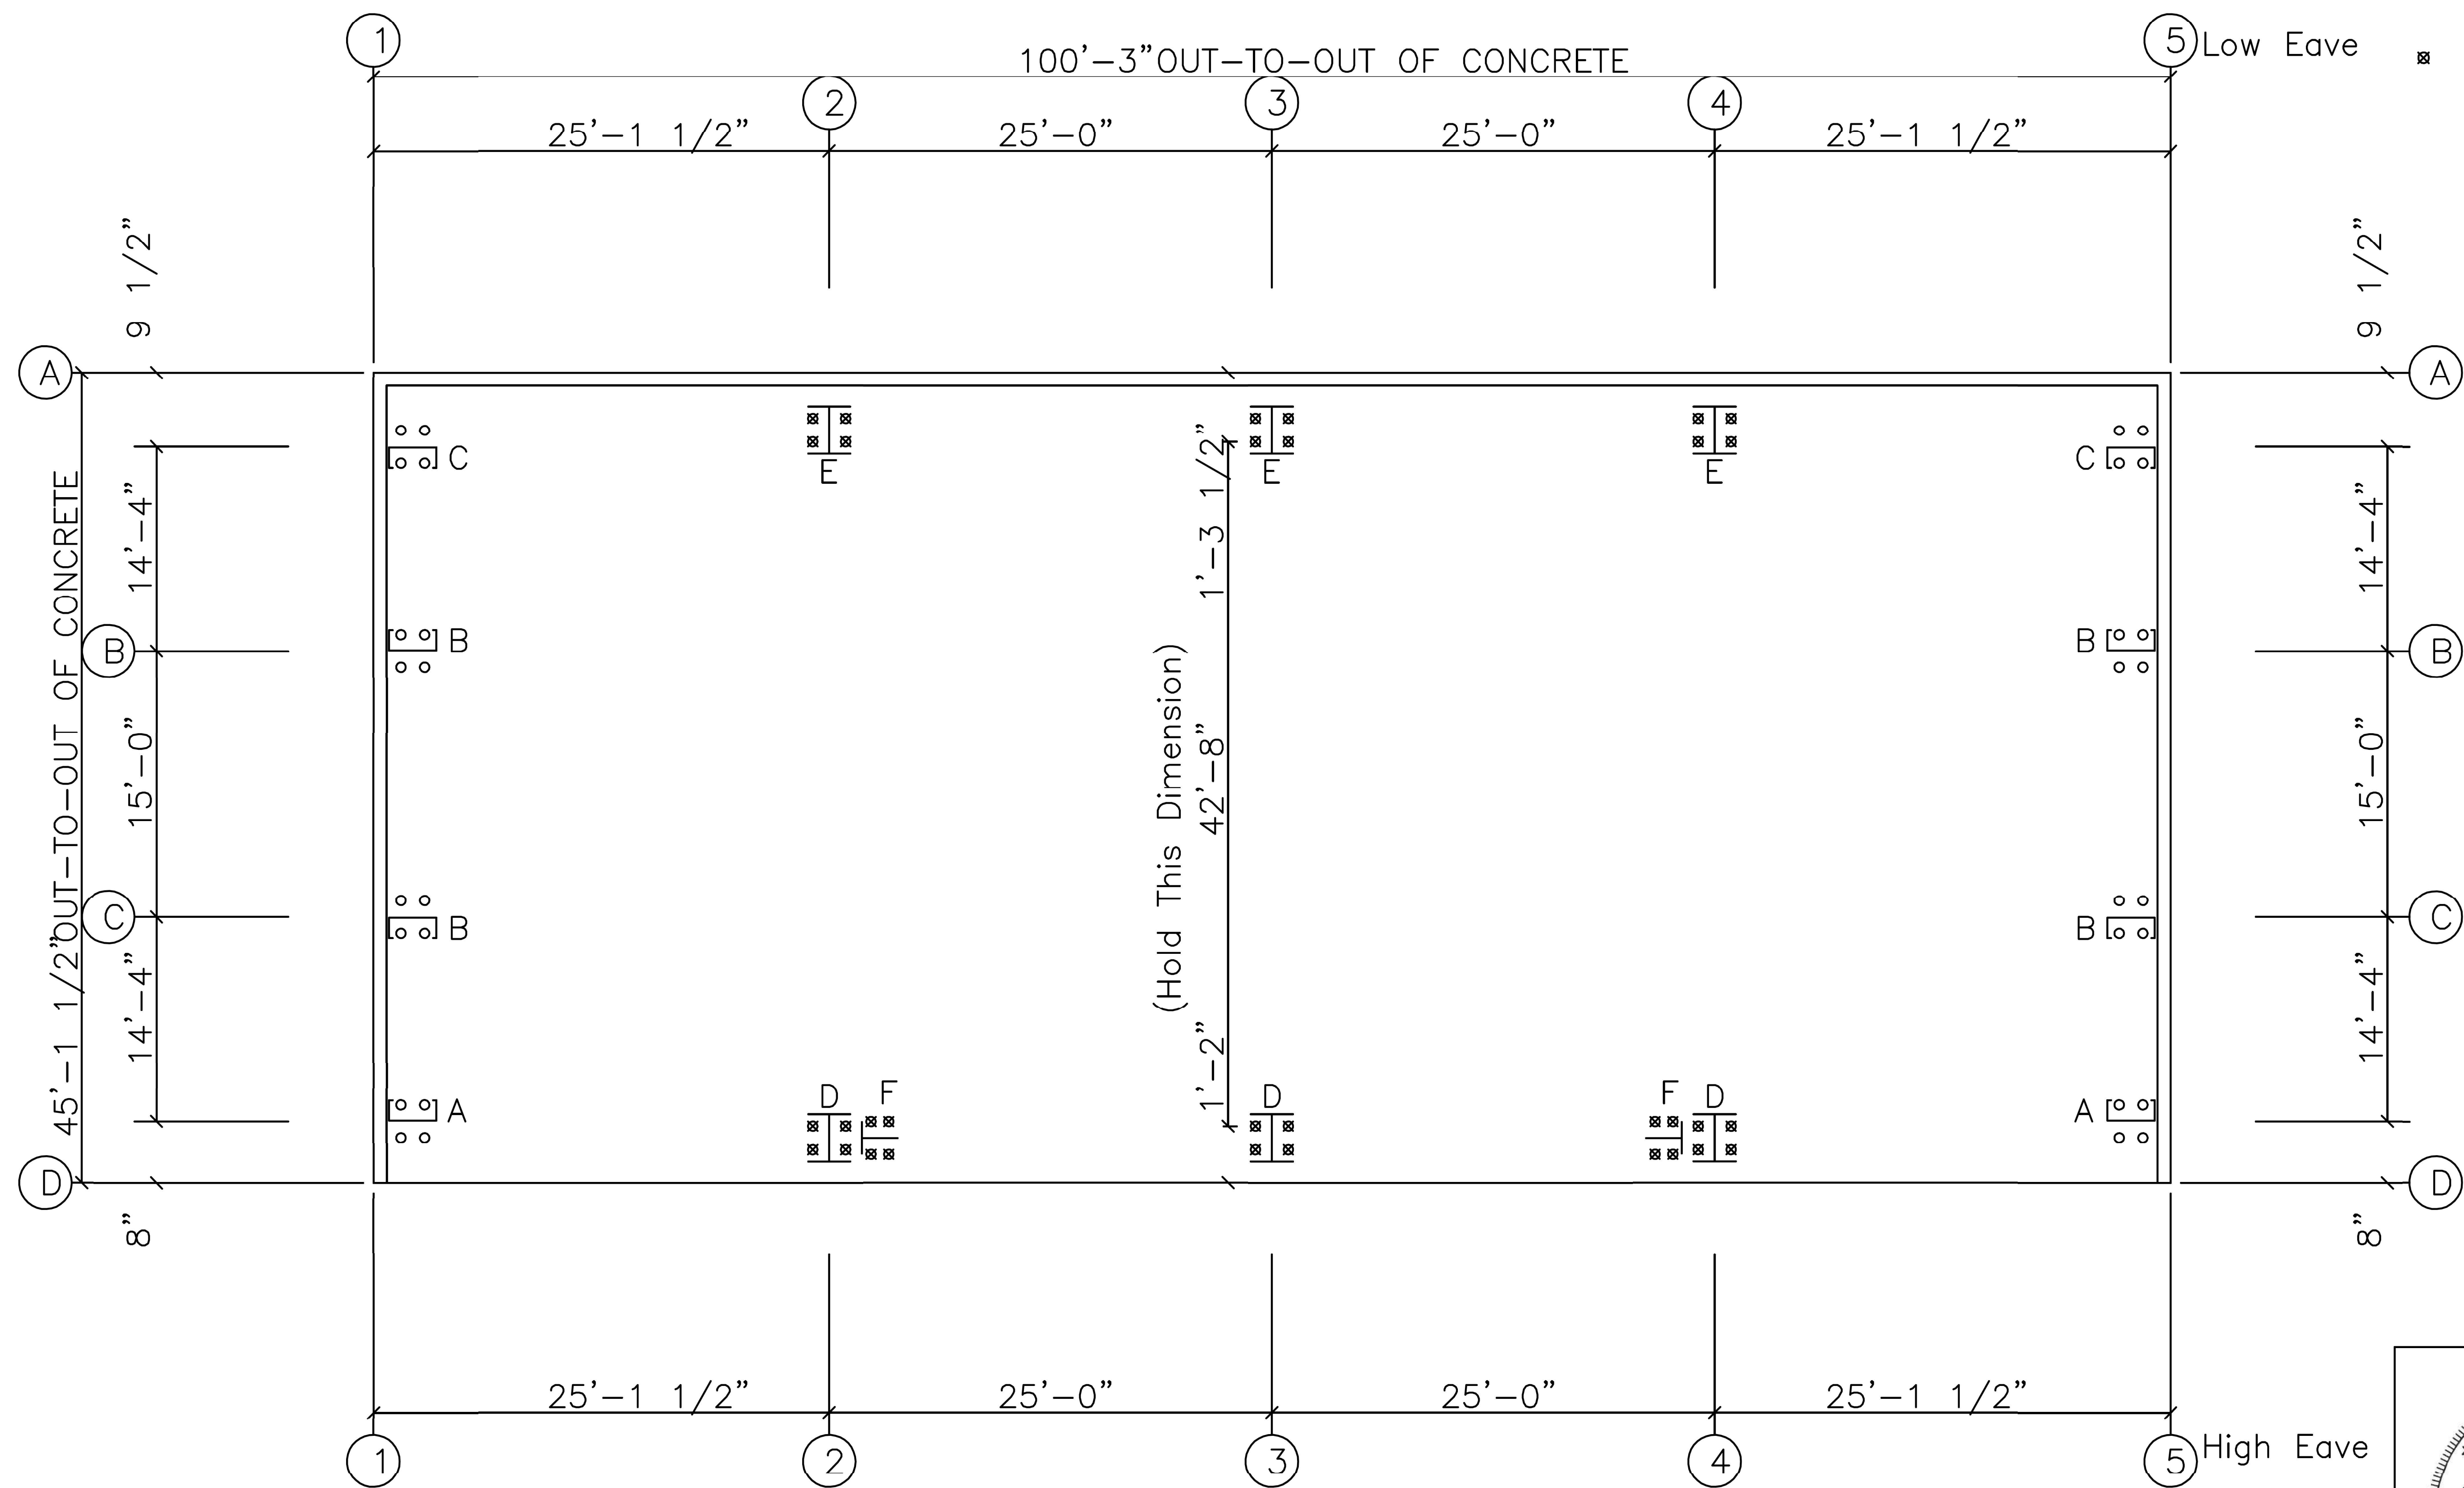

ANCHOR BOLT PLAN

NOTE: All Base Plates @ 100'-0" (U.N.)

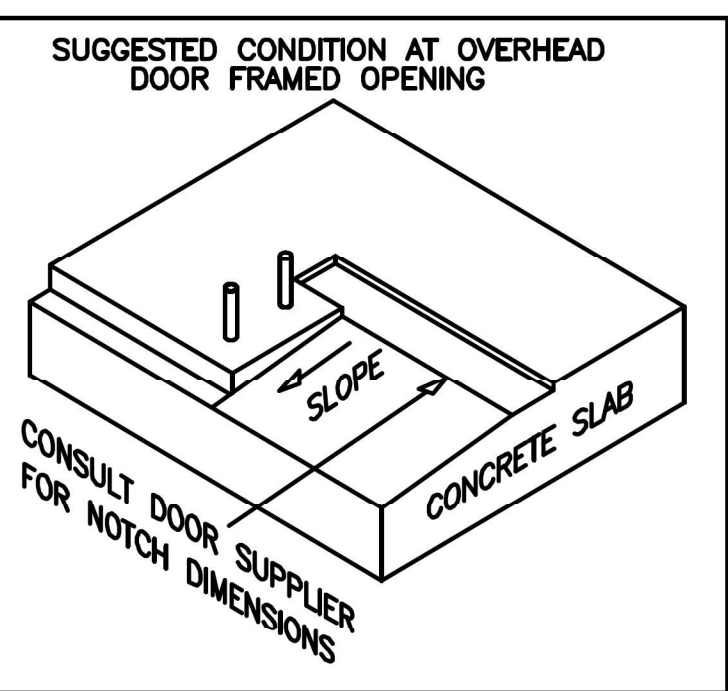

DATE	REVISION	BY	DESIGNER:	CLIENT:	CUSTOMER: Metal Building Supply	JOB NO.
			Randall J Hebert & Assoc, Inc. Consulting Structural Engineering 105 Fanny St., Lafayette, LA 70508-4115 Ph: 337-261-1976 e-mail: randall@rjhebertassoc.com	S & S Steel Buildings 1038 Ti-Adam Guidry Road Arnaudville, LA 70512	JOB NAME: Jay Lavinge	#14598
					DRAWN: SRM	DWG. NO.
					DATE: 10/27/25	A1