



GENERAL NOTES:

- FLOORING: ENGINEERED HARDWOOD FLOORS THROUGHOUT, AND TILE IN THE PRIMARY BATHROOM.

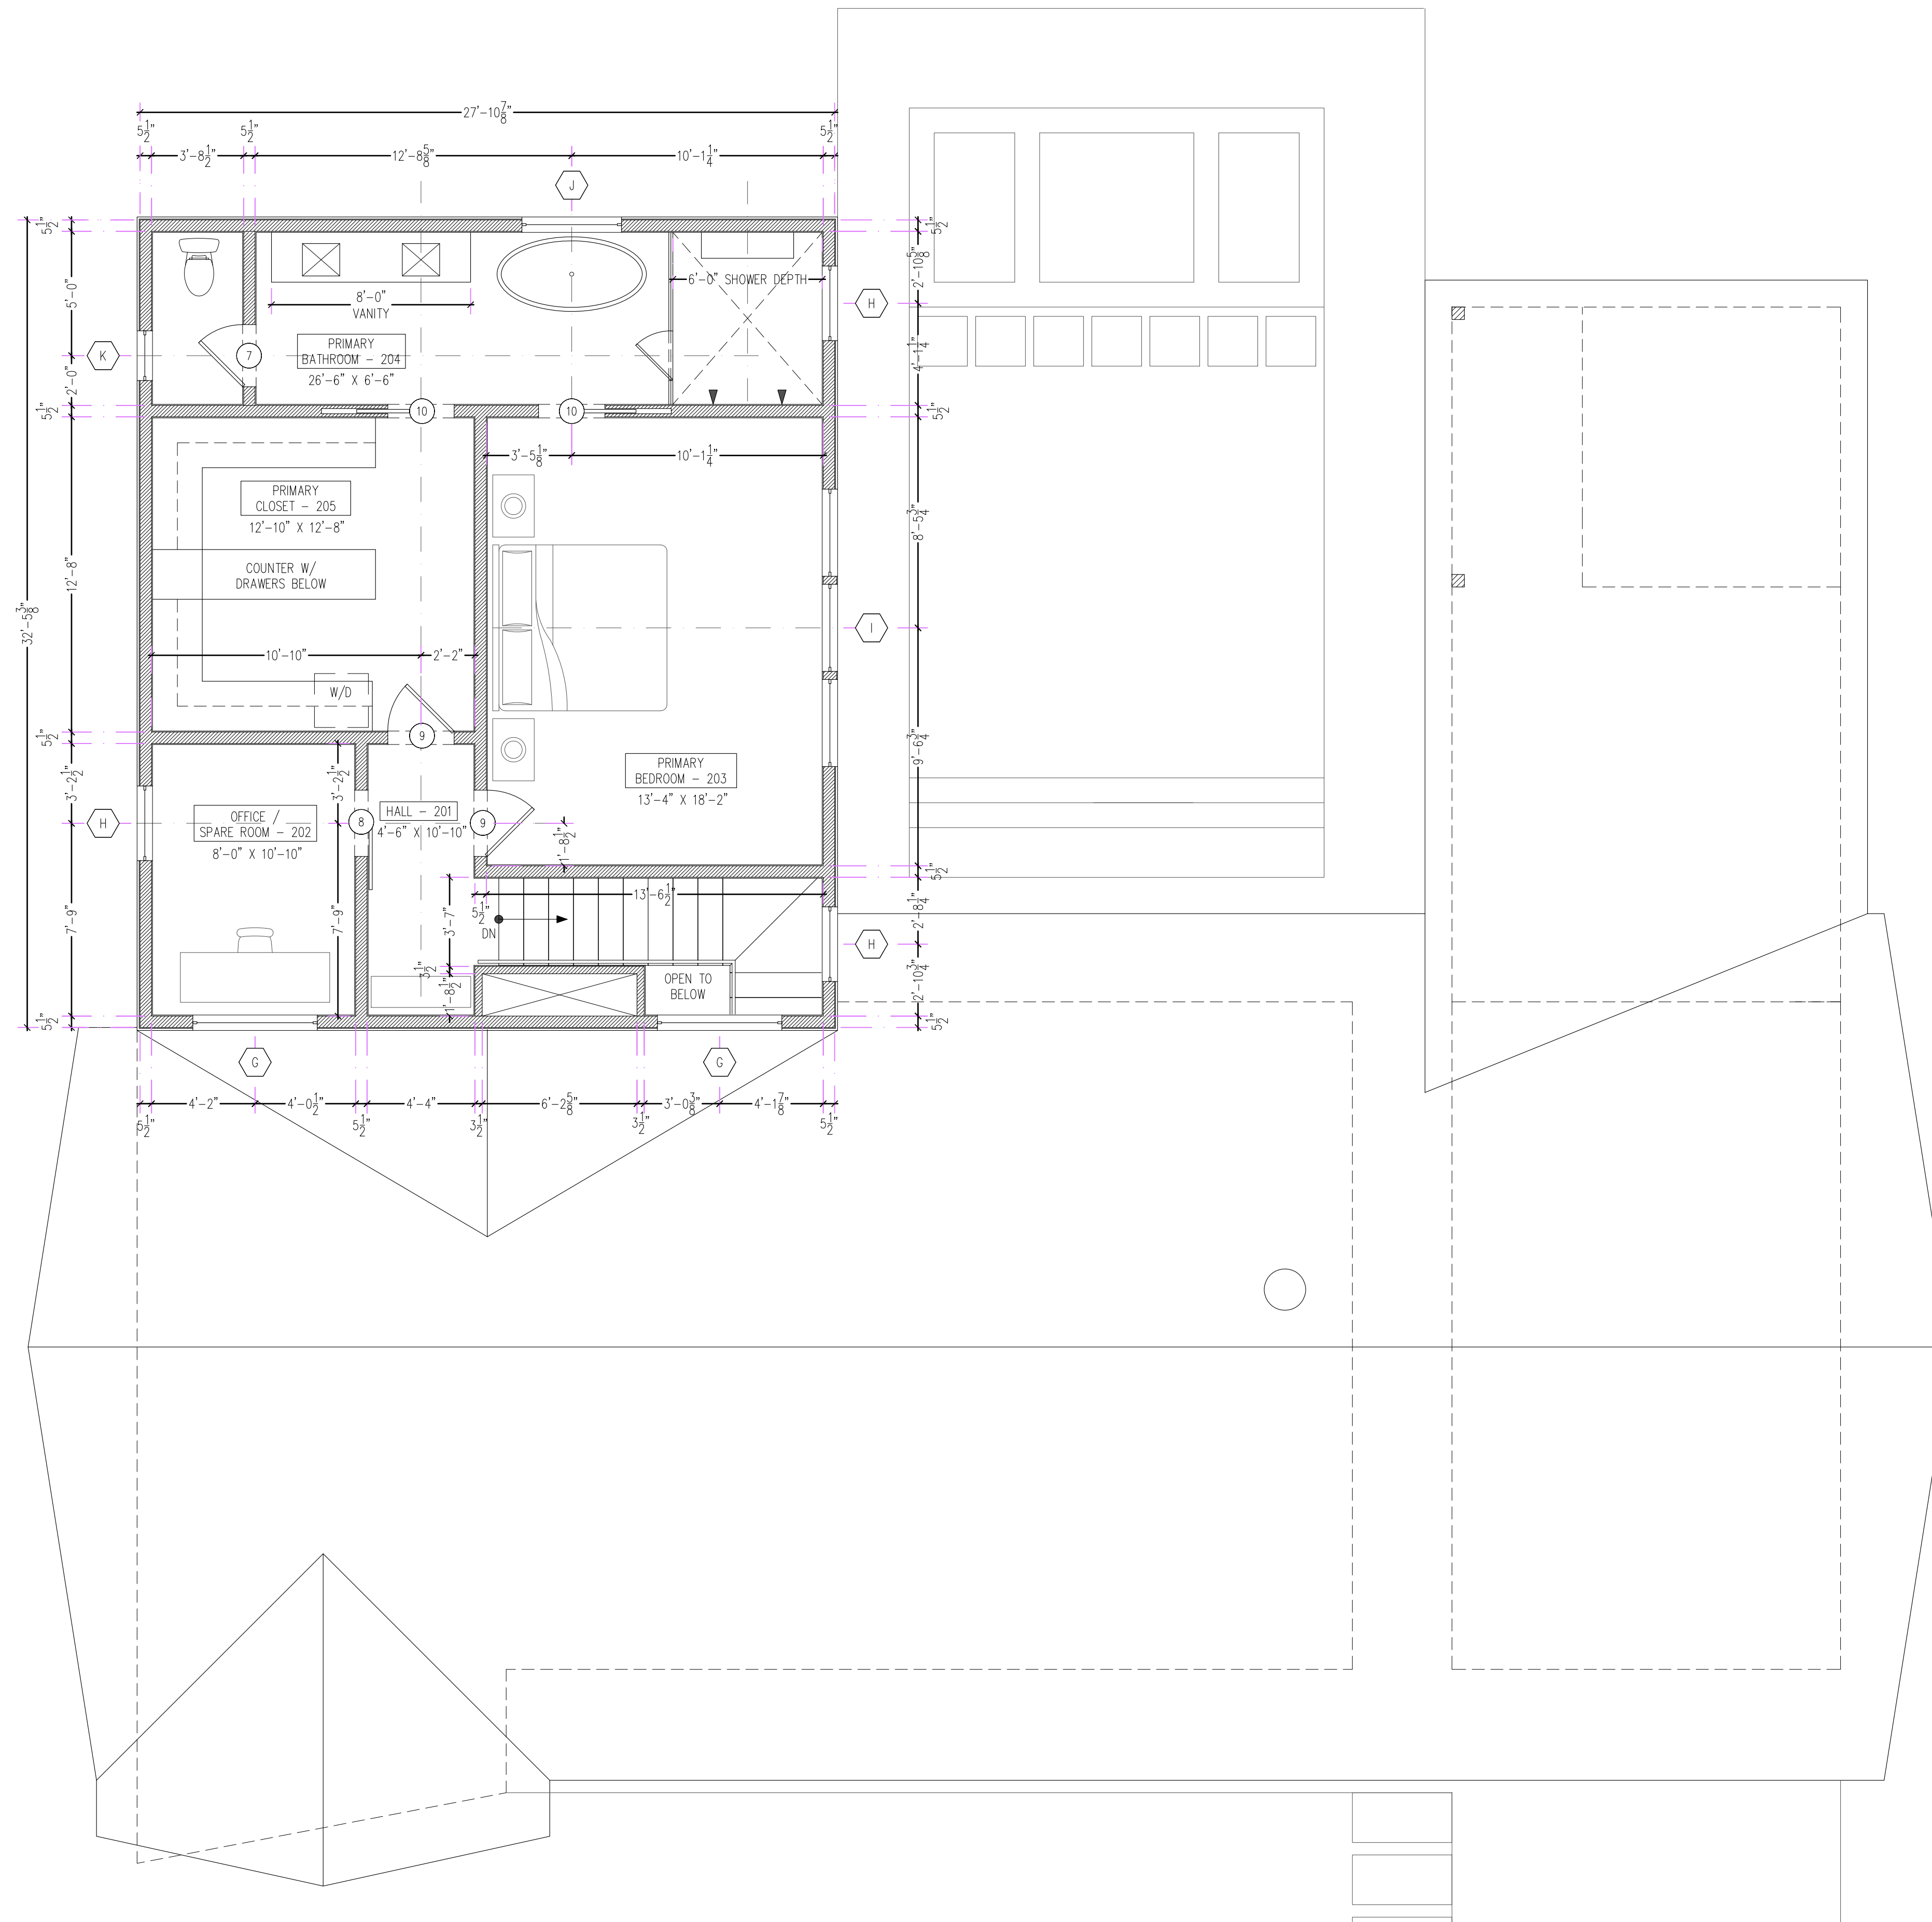

HATCHING INDICATES LOCATION OF NEW WALL

1 Plan - 2nd Floor Proposed
A-101 | A-101
SCALE: 1/4" = 1'-0"

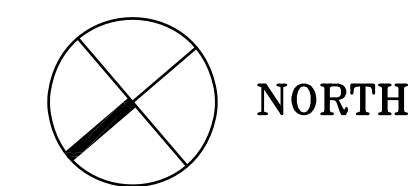

PRICING SET

Renovations & Additions
to
6336 Pratt Drive
New Orleans, LA 70122



2nd Floor - Proposed

Sheet #: 5 of 14

Project #:	Revision:
Date: 02-11-2025	Revision:
Scale:	A-1.02.1
Drawn By: PM	
Checked By:	
Revision:	
Revision:	

MELANCON ORTEGA DESIGNS
architecture+interiors

NEW ORLEANS, LA
PATRICK@MOD-AI.COM | 504.450.9913