

PREPARED FOR:

ADSCIENTS000

PREPARED BY:



CORNING OPTICAL COMMUNICATIONS LLC
 4200 CORNING PL
 CHARLOTTE, NC 28216
 828-901-5000
 www.Corning.com/opcomm

© 2019 Corning Inc.
 All Rights Reserved

PROJECT INFORMATION:

GRAND LAGOON
 WINDWARD PASSAGE ST
 SLIDELL, LA 70458

PROJECT NAME:


TFRA_CAMELLIA-GRAND LAGOON-FNAP CS

DRAWN BY: SPA

CHECKED BY: CM

DATE: 4-16-24

NORTH:

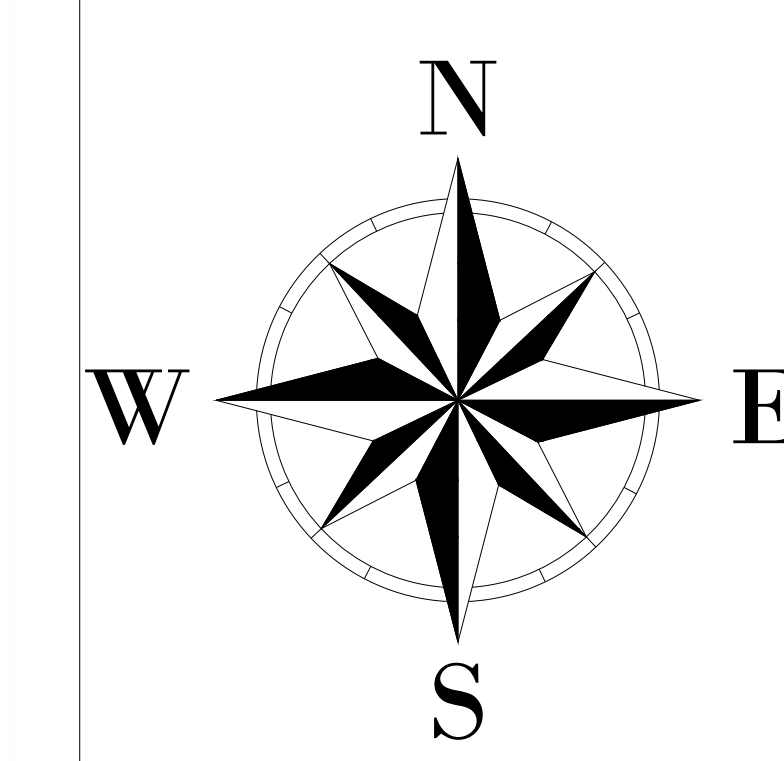

Know what's below.
 Call before you dig.

SHEET NAME:

OVERVIEW MAP

SHEET NUMBER

A-2

REVISION

0

TO SHEET A-4

PREPARED FOR:

ADD CHANGES

PREPARED BY:

CORNING

CORNING OPTICAL COMMUNICATIONS LLC
4200 CORNING PL
CHARLOTTE, NC 28216
828-901-5000
www.Corning.com/opcomm

© 2019 Corning Inc.
All Rights Reserved

PROJECT INFORMATION:

GRAND LAGOON
WINDYARD PASSAGE ST
SLIDELL, LA 70458

PROJECT NAME:


TFRA_CAMELLIA-GRAND LAGOON-FNAP CS

DRAWN BY: SPA

CHECKED BY: CM

DATE: 4-16-24

NORTH:

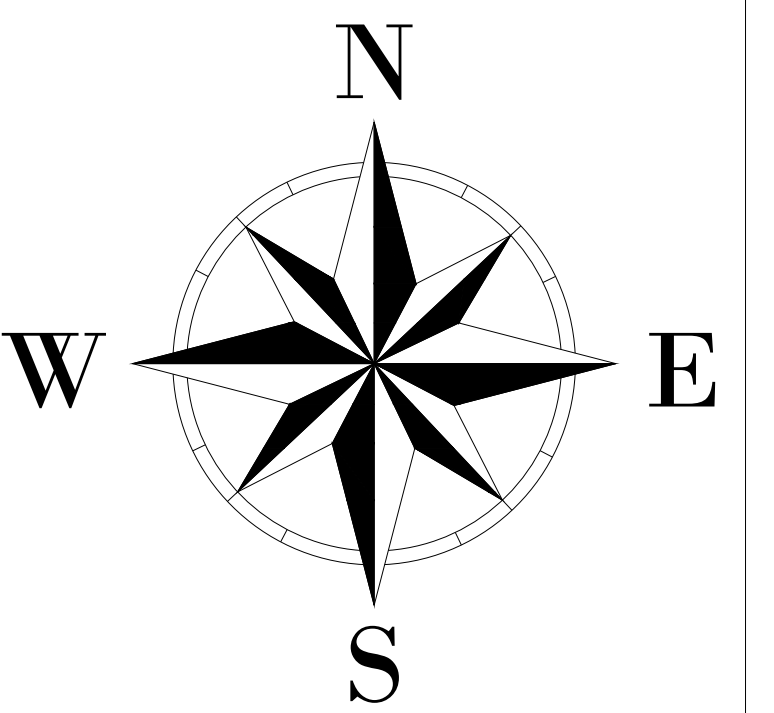

Know what's below.
Call before you dig.

SHEET NAME:

CABLE PATH

SHEET NUMBER

A-3

REVISION


0

TO SHEET A-12

TO SHEET A-5

TO SHEET A-6

NOTES:

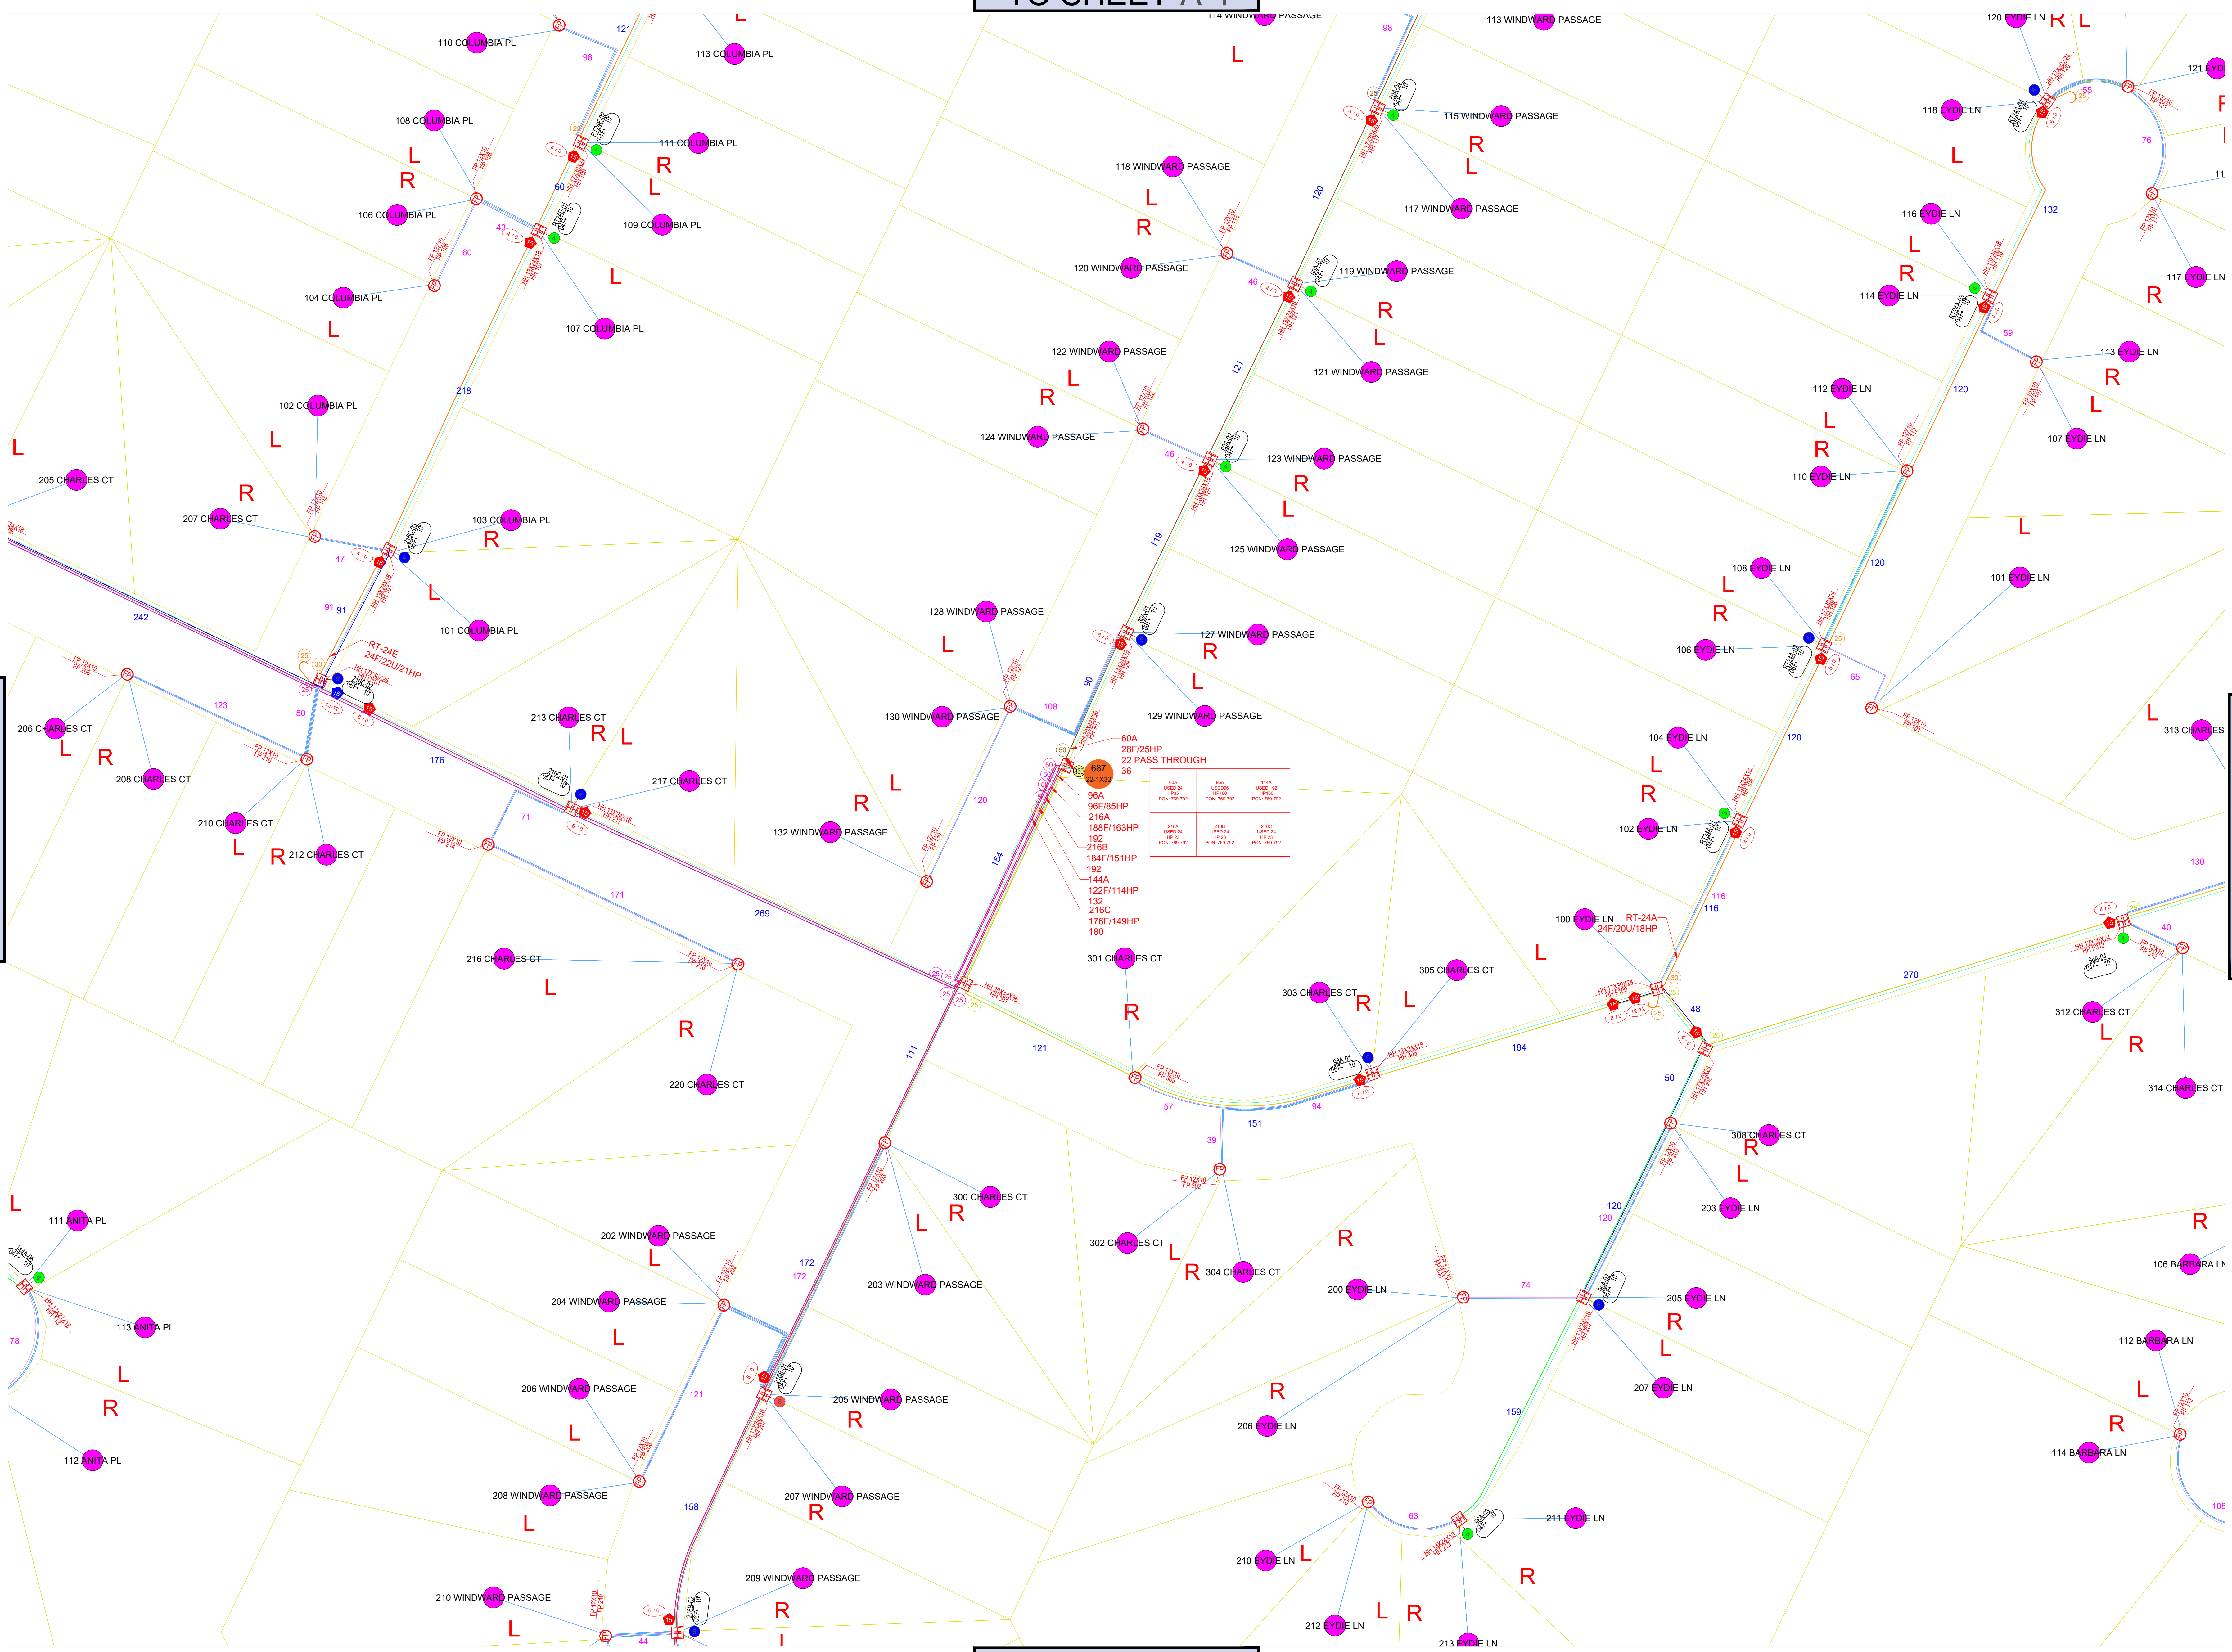

Color	Code	Description
Blue	96A	96F/85HP
Blue	216A	188F/163HP
Blue	192	210B
Blue	184F/151HP	192
Blue	144A	122F/114HP
Blue	132	216C
Blue	176F/149HP	180
Blue	80A	28F/25HP
Blue	22	PASS THROUGH
Blue	96B	96F/85HP
Blue	216B	188F/163HP
Blue	192	210B
Blue	184F/151HP	192
Blue	144A	122F/114HP
Blue	132	216C
Blue	176F/149HP	180

TO SHEET ##

PREPARED FOR:

ADD CLIENT LOGO

PREPARED BY:

CORNING

CORNING OPTICAL COMMUNICATIONS LLC
4200 CORNING PL
CHARLOTTE, NC 28216

828-901-5000

www.Corning.com/opcomm

© 2019 Corning Inc.
All Rights Reserved

PROJECT INFORMATION:

GRAND LAGOON
WINDWARD PASSAGE ST
SLIDELL, LA 70458

PROJECT NAME:


TFRA_CAMELLIA-GRAND LAGOON-FNAP CS

DRAWN BY: SPA

CHECKED BY: CM

DATE: 4-16-24

NORTH:

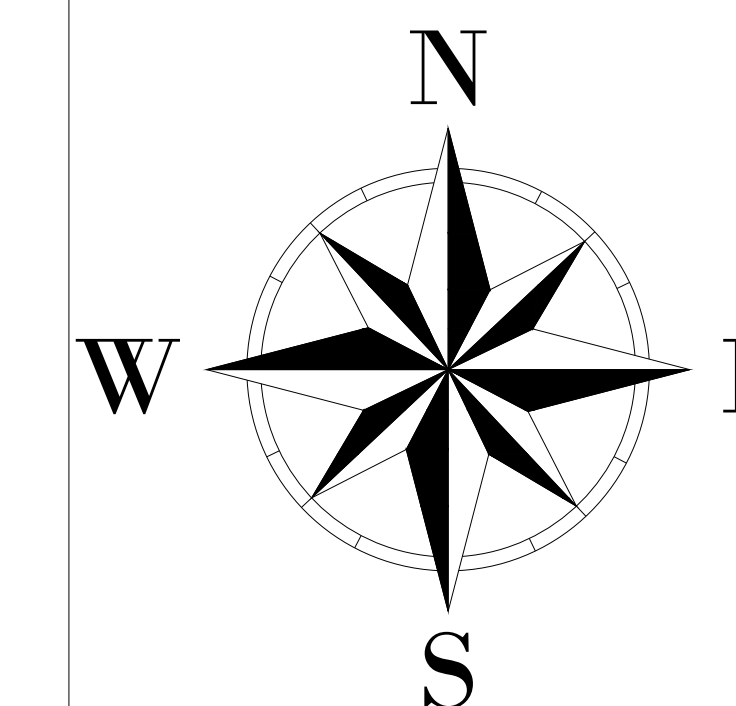

Know what's below.
Call before you dig.

SHEET NAME:

CABLE PATH

SHEET NUMBER

A-4

REVISION


0

TO SHEET ##


TO SHEET ##

TO SHEET A-3

NOTES:

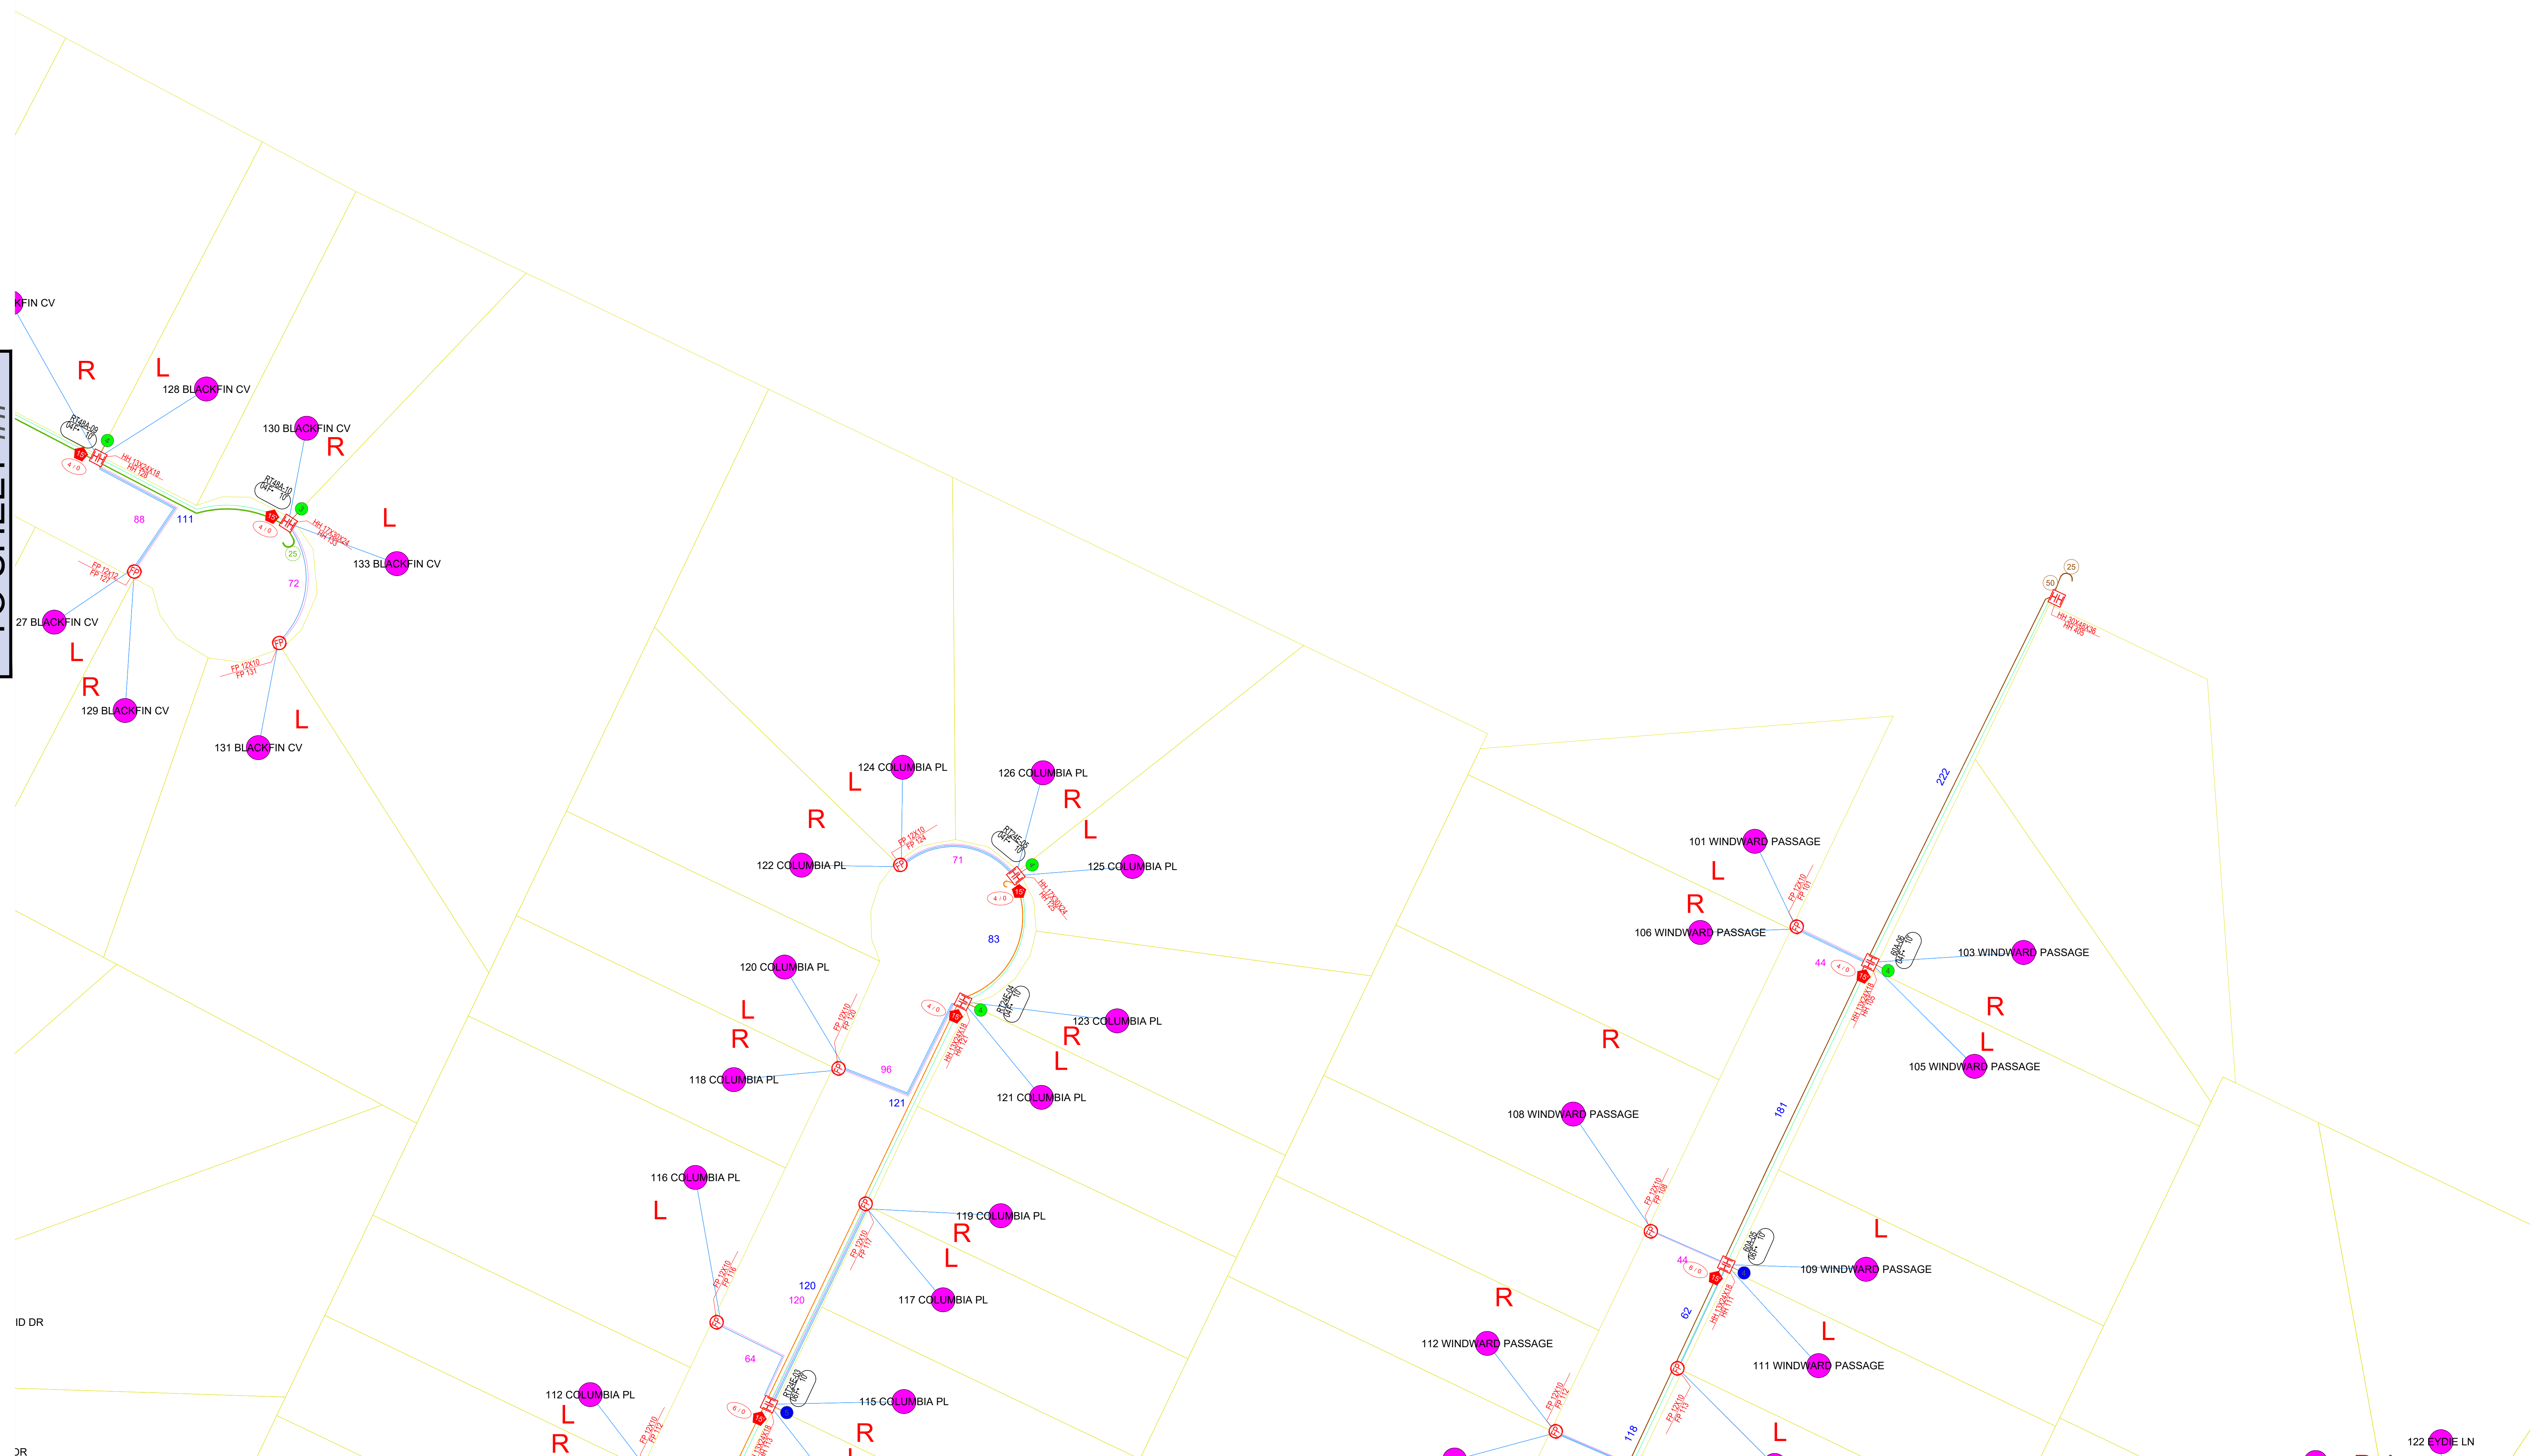

TO SHEET ##

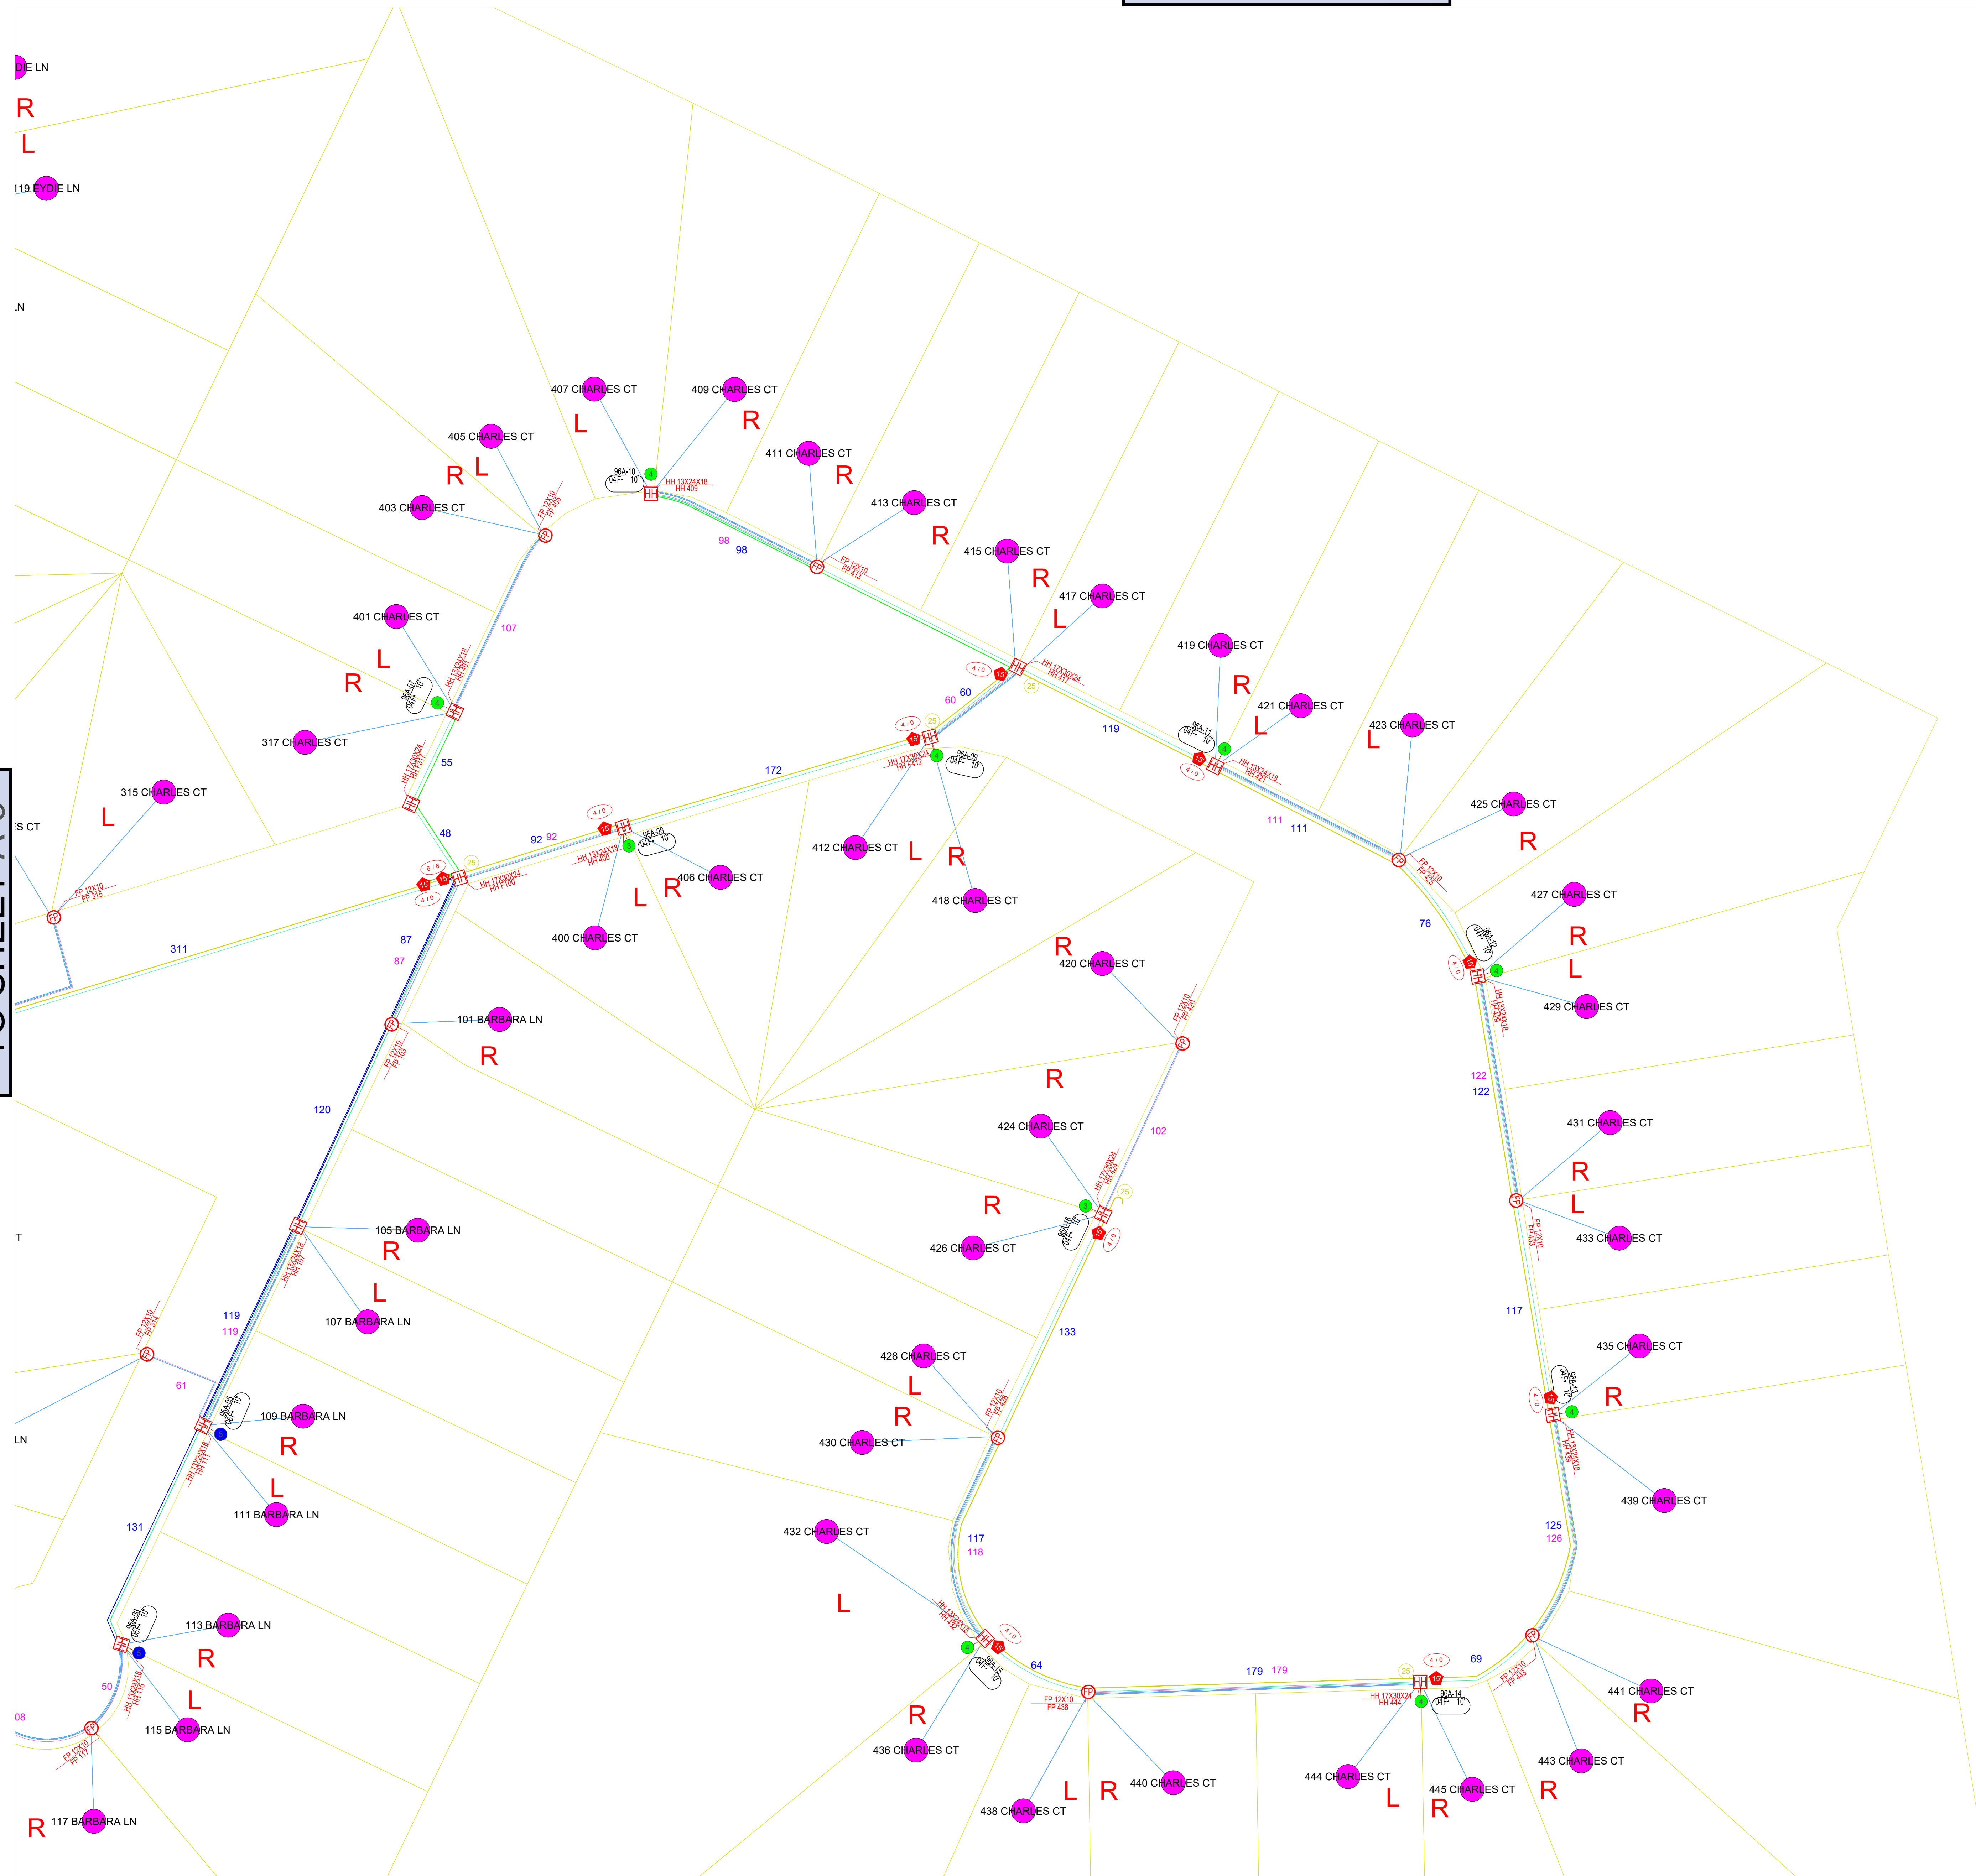

TO SHEET A-3

TO SHEET A-7

PREPARED FOR:

ADD CLIENT LOGO

PREPARED BY:



CORNING OPTICAL COMMUNICATIONS LLC
 4200 CORNING PL
 CHARLOTTE, NC 28216
 828-901-5000
 www.Corning.com/opcomm

© 2019 Corning Inc.
 All Rights Reserved

PROJECT INFORMATION:

GRAND LAGOON
 WINDWARD PASSAGE ST
 SLIDELL, LA 70458

PROJECT NAME:


TFRA_CAMELLIA-GRAND LAGOON-FNAP CS

DRAWN BY: SPA

CHECKED BY: CM

DATE: 4-16-24

NORTH:

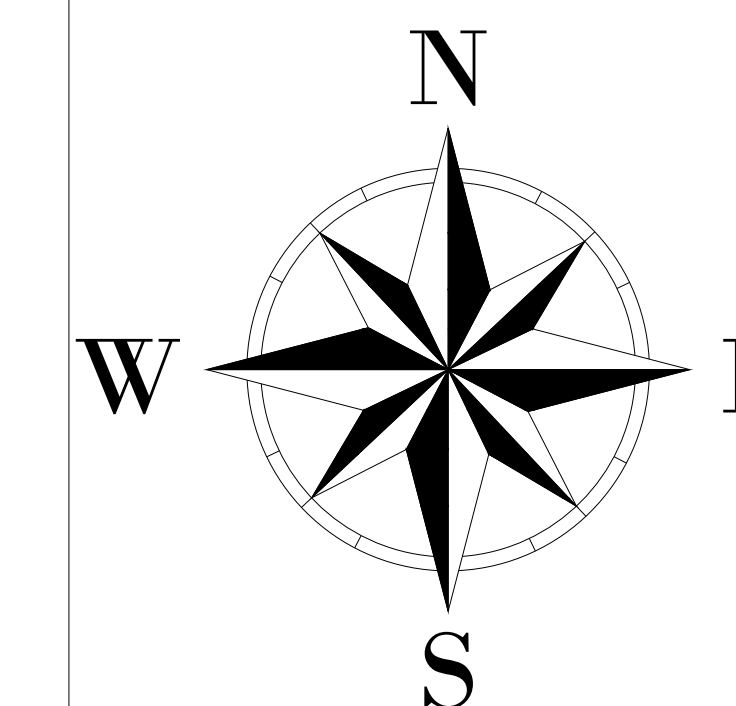

Know what's below.
 Call before you dig.

SHEET NAME:

CABLE PATH

SHEET NUMBER

A-5

REVISION

0

NOTES:

TO SHEET A-3

PREPARED FOR:
ADDRESS



CORNING OPTICAL COMMUNICATIONS LLC
4200 CORNING PL
CHARLOTTE, NC 28216
828-901-5000
www.Corning.com/opcomm


© 2019 Corning Inc.
All Rights Reserved

PROJECT INFORMATION:
GRAND LAGOON
WINDYARD PASSAGE ST
SLIDELL, LA 70458

PROJECT NAME:
TFRA_CAMELLIA-GRAND LAGOON-FNAP CS

DRAWN BY: SPA
CHECKED BY: CM
DATE: 4-16-24

NORTH:

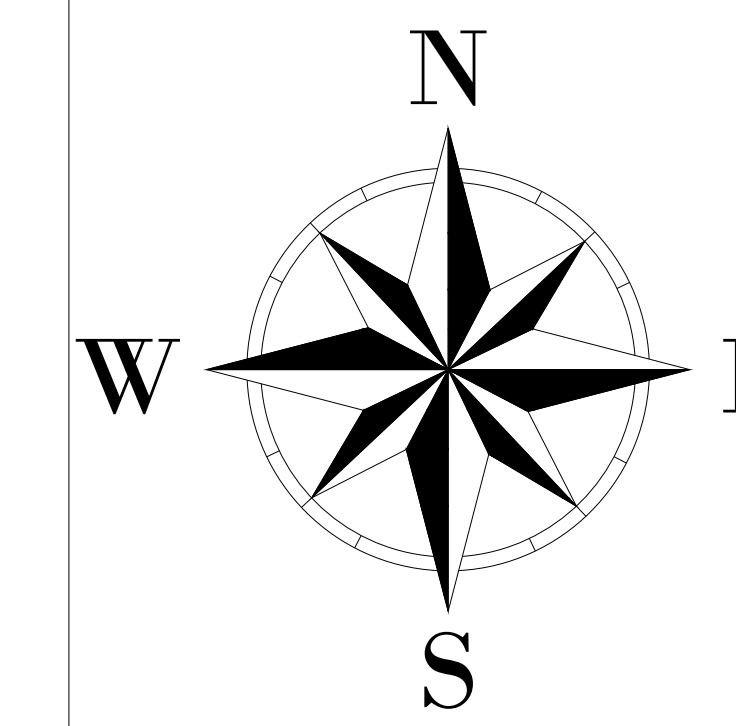

SHEET NAME:
CABLE PATH


SHEET NUMBER	REVISION
A-6	0

TO SHEET A-16


TO SHEET A-7

TO SHEET A-9

NOTES:

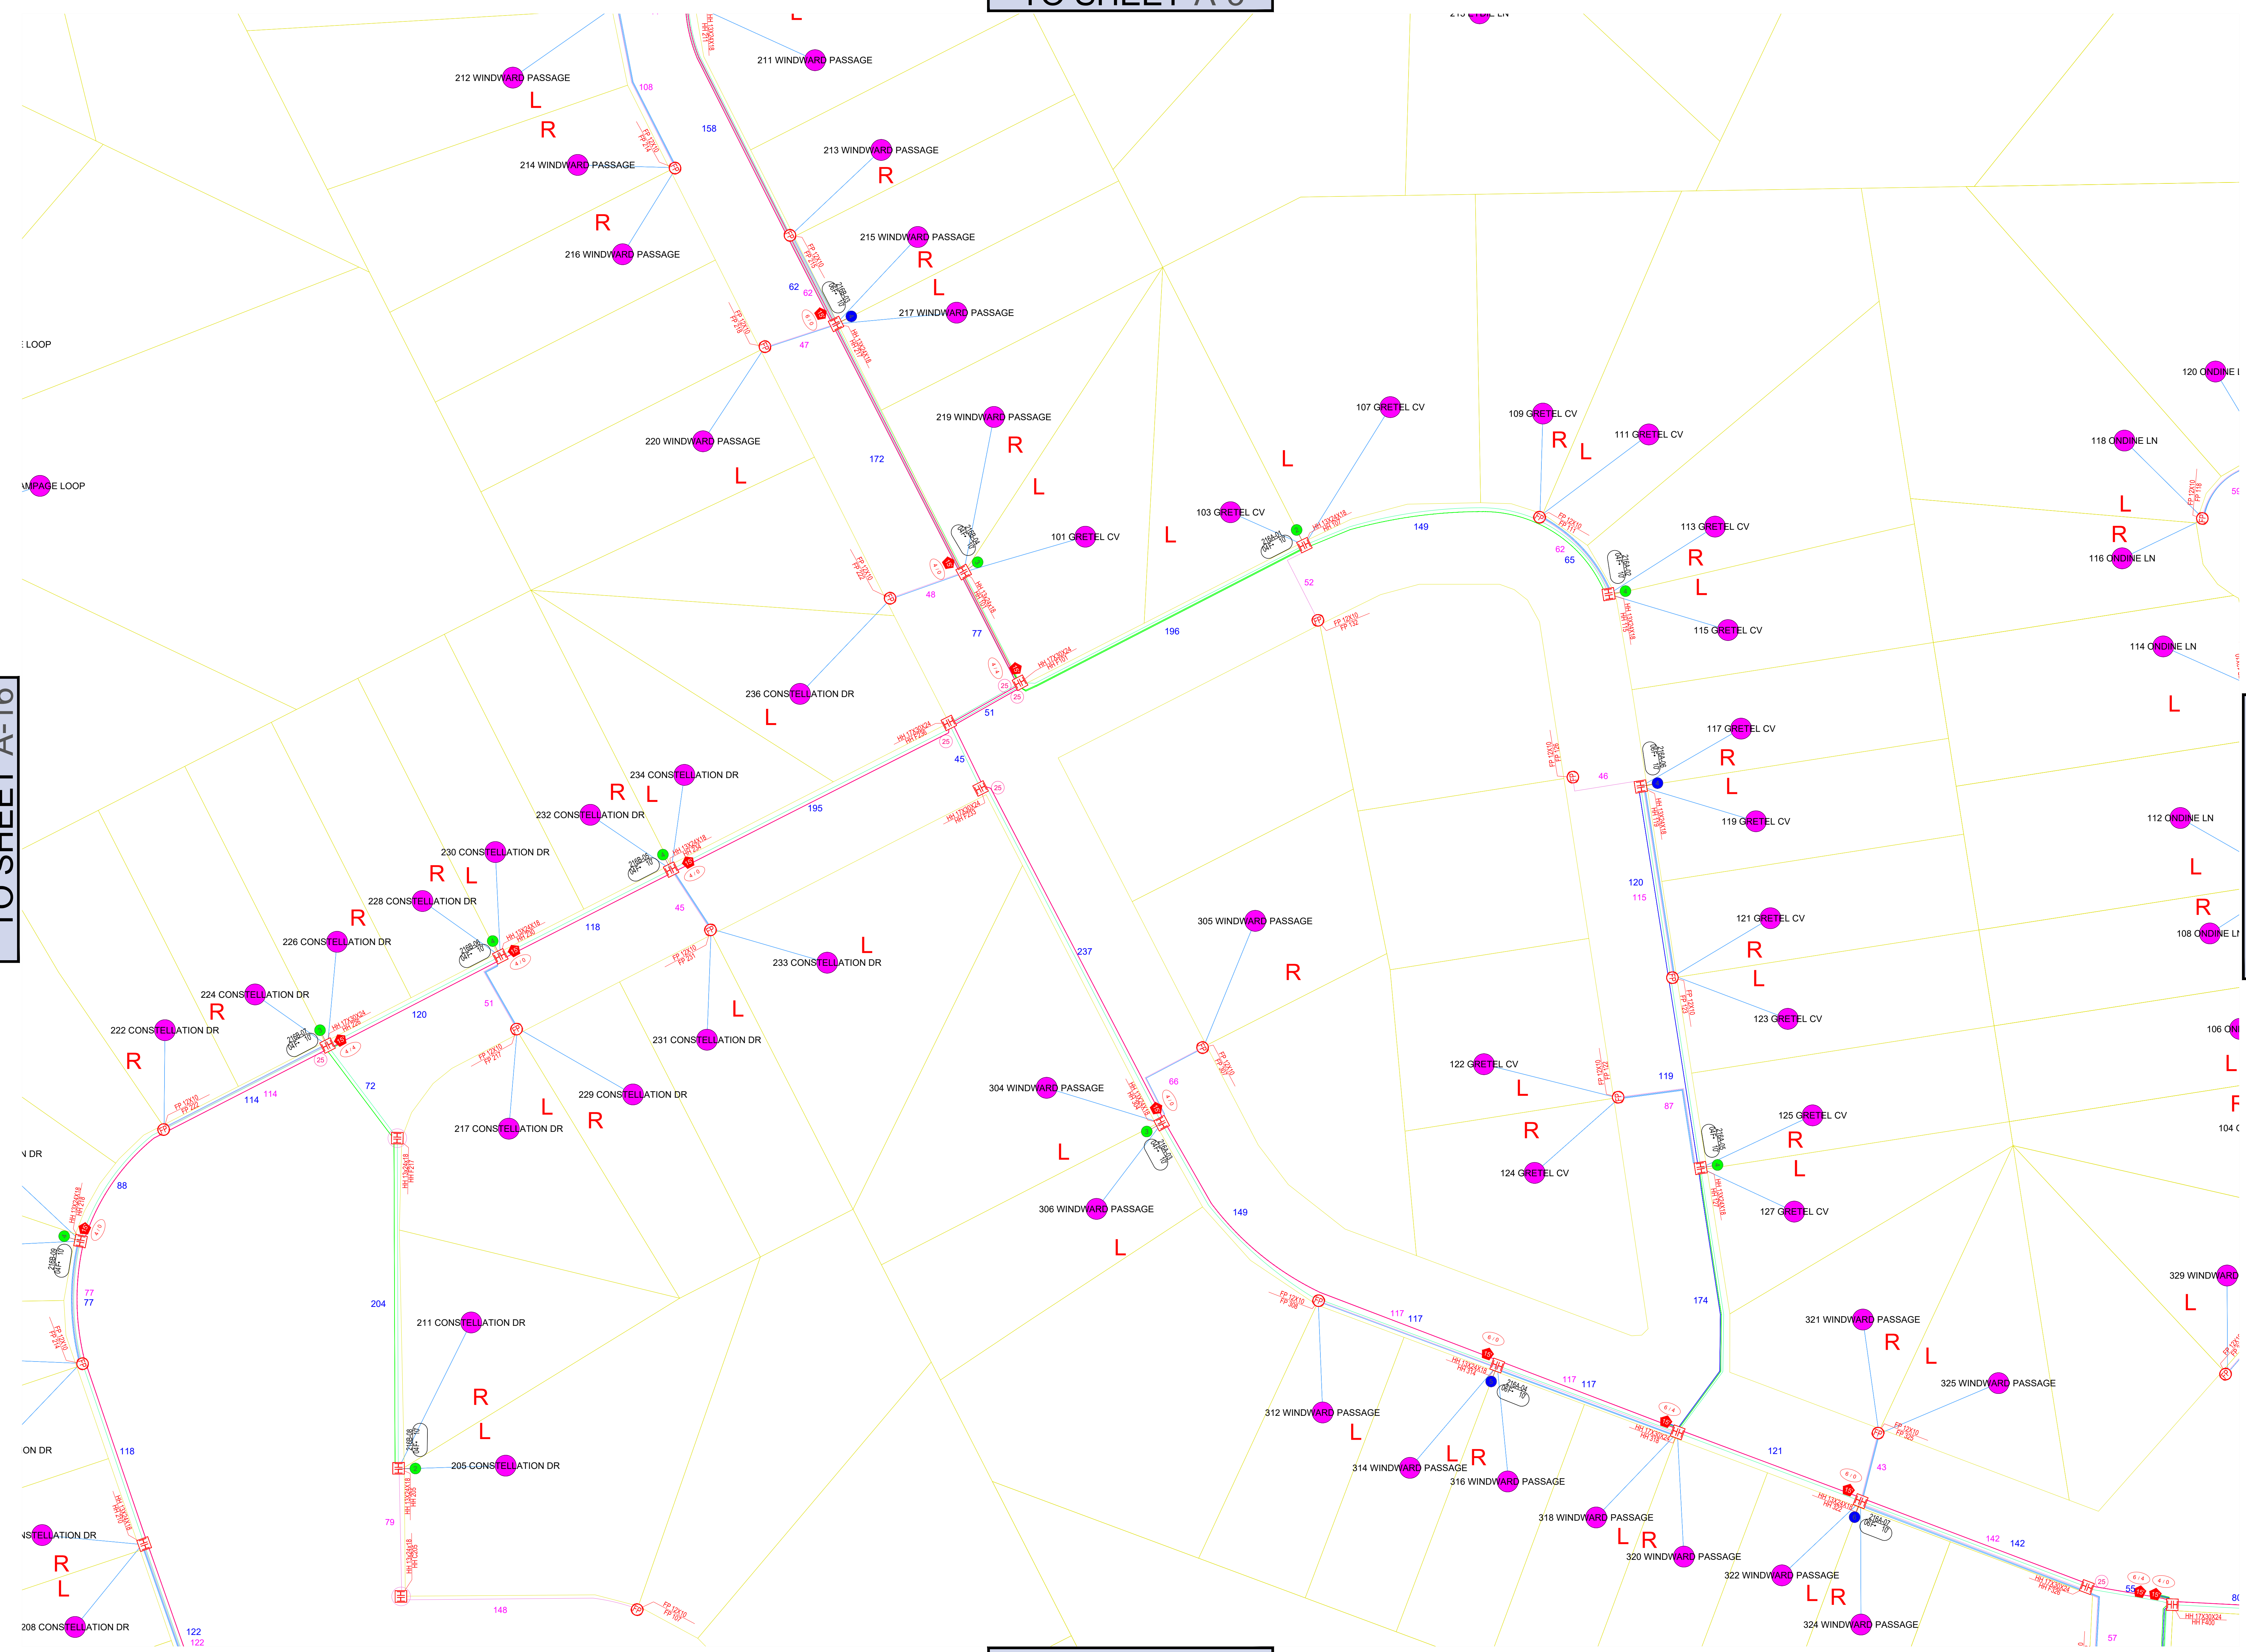

TO SHEET A-5

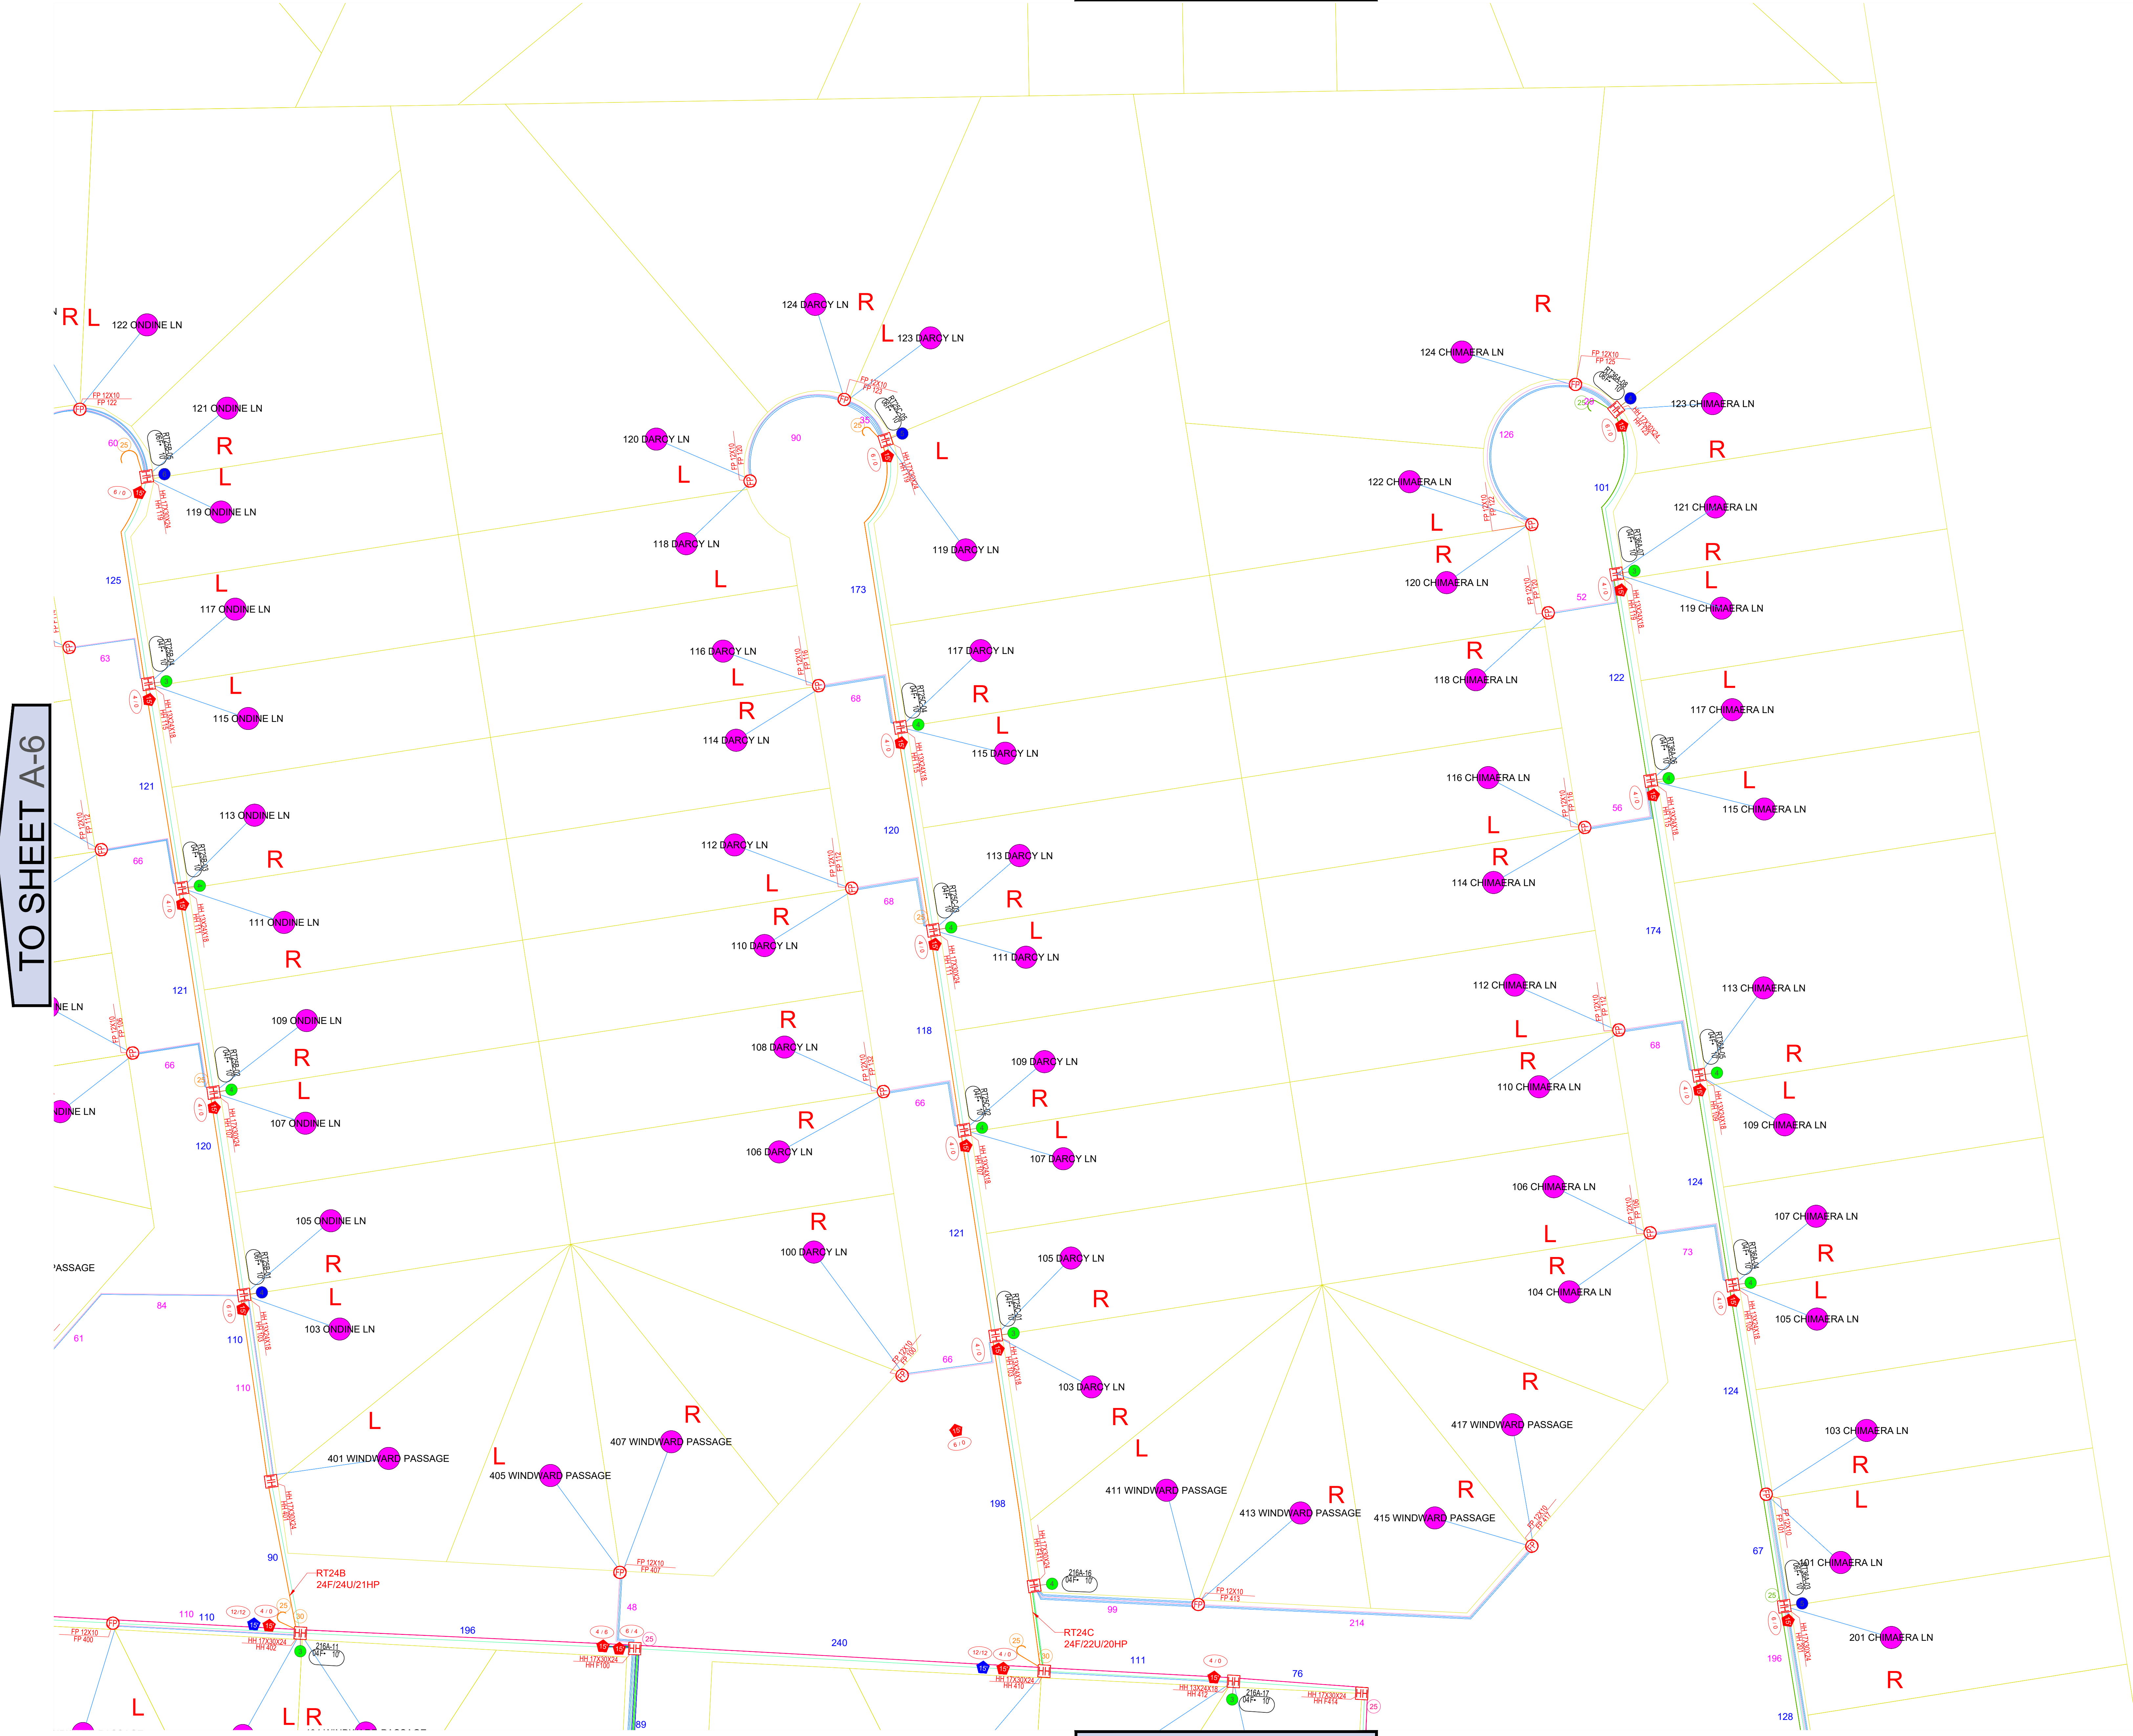

TO SHEET A-8

PREPARED FOR:
 ADDRESS: 15066
 ADDRESS: 15066



CORNING OPTICAL COMMUNICATIONS LLC
 4200 CORNING PL
 CHARLOTTE, NC 28216
 828-901-5000
 www.Corning.com/opcomm


© 2019 Corning Inc.
 All Rights Reserved

PROJECT INFORMATION:
 GRAND LAGOON
 WINDWARD PASSAGE ST
 SLIDELL, LA 70458

PROJECT NAME:
 TFRA_CAMELLIA-GRAND LAGOON-FNAP CS

DRAWN BY: SPA
 CHECKED BY: CM
 DATE: 4-16-24


NORTH:

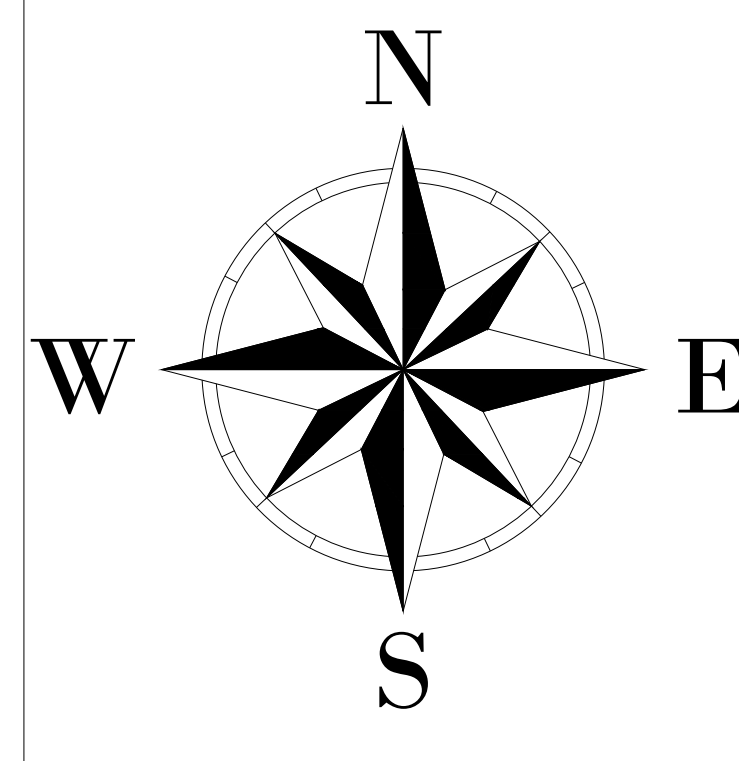

SHEET NAME:
 CABLE PATH

SHEET NUMBER	REVISION
A-7	0

NOTES:

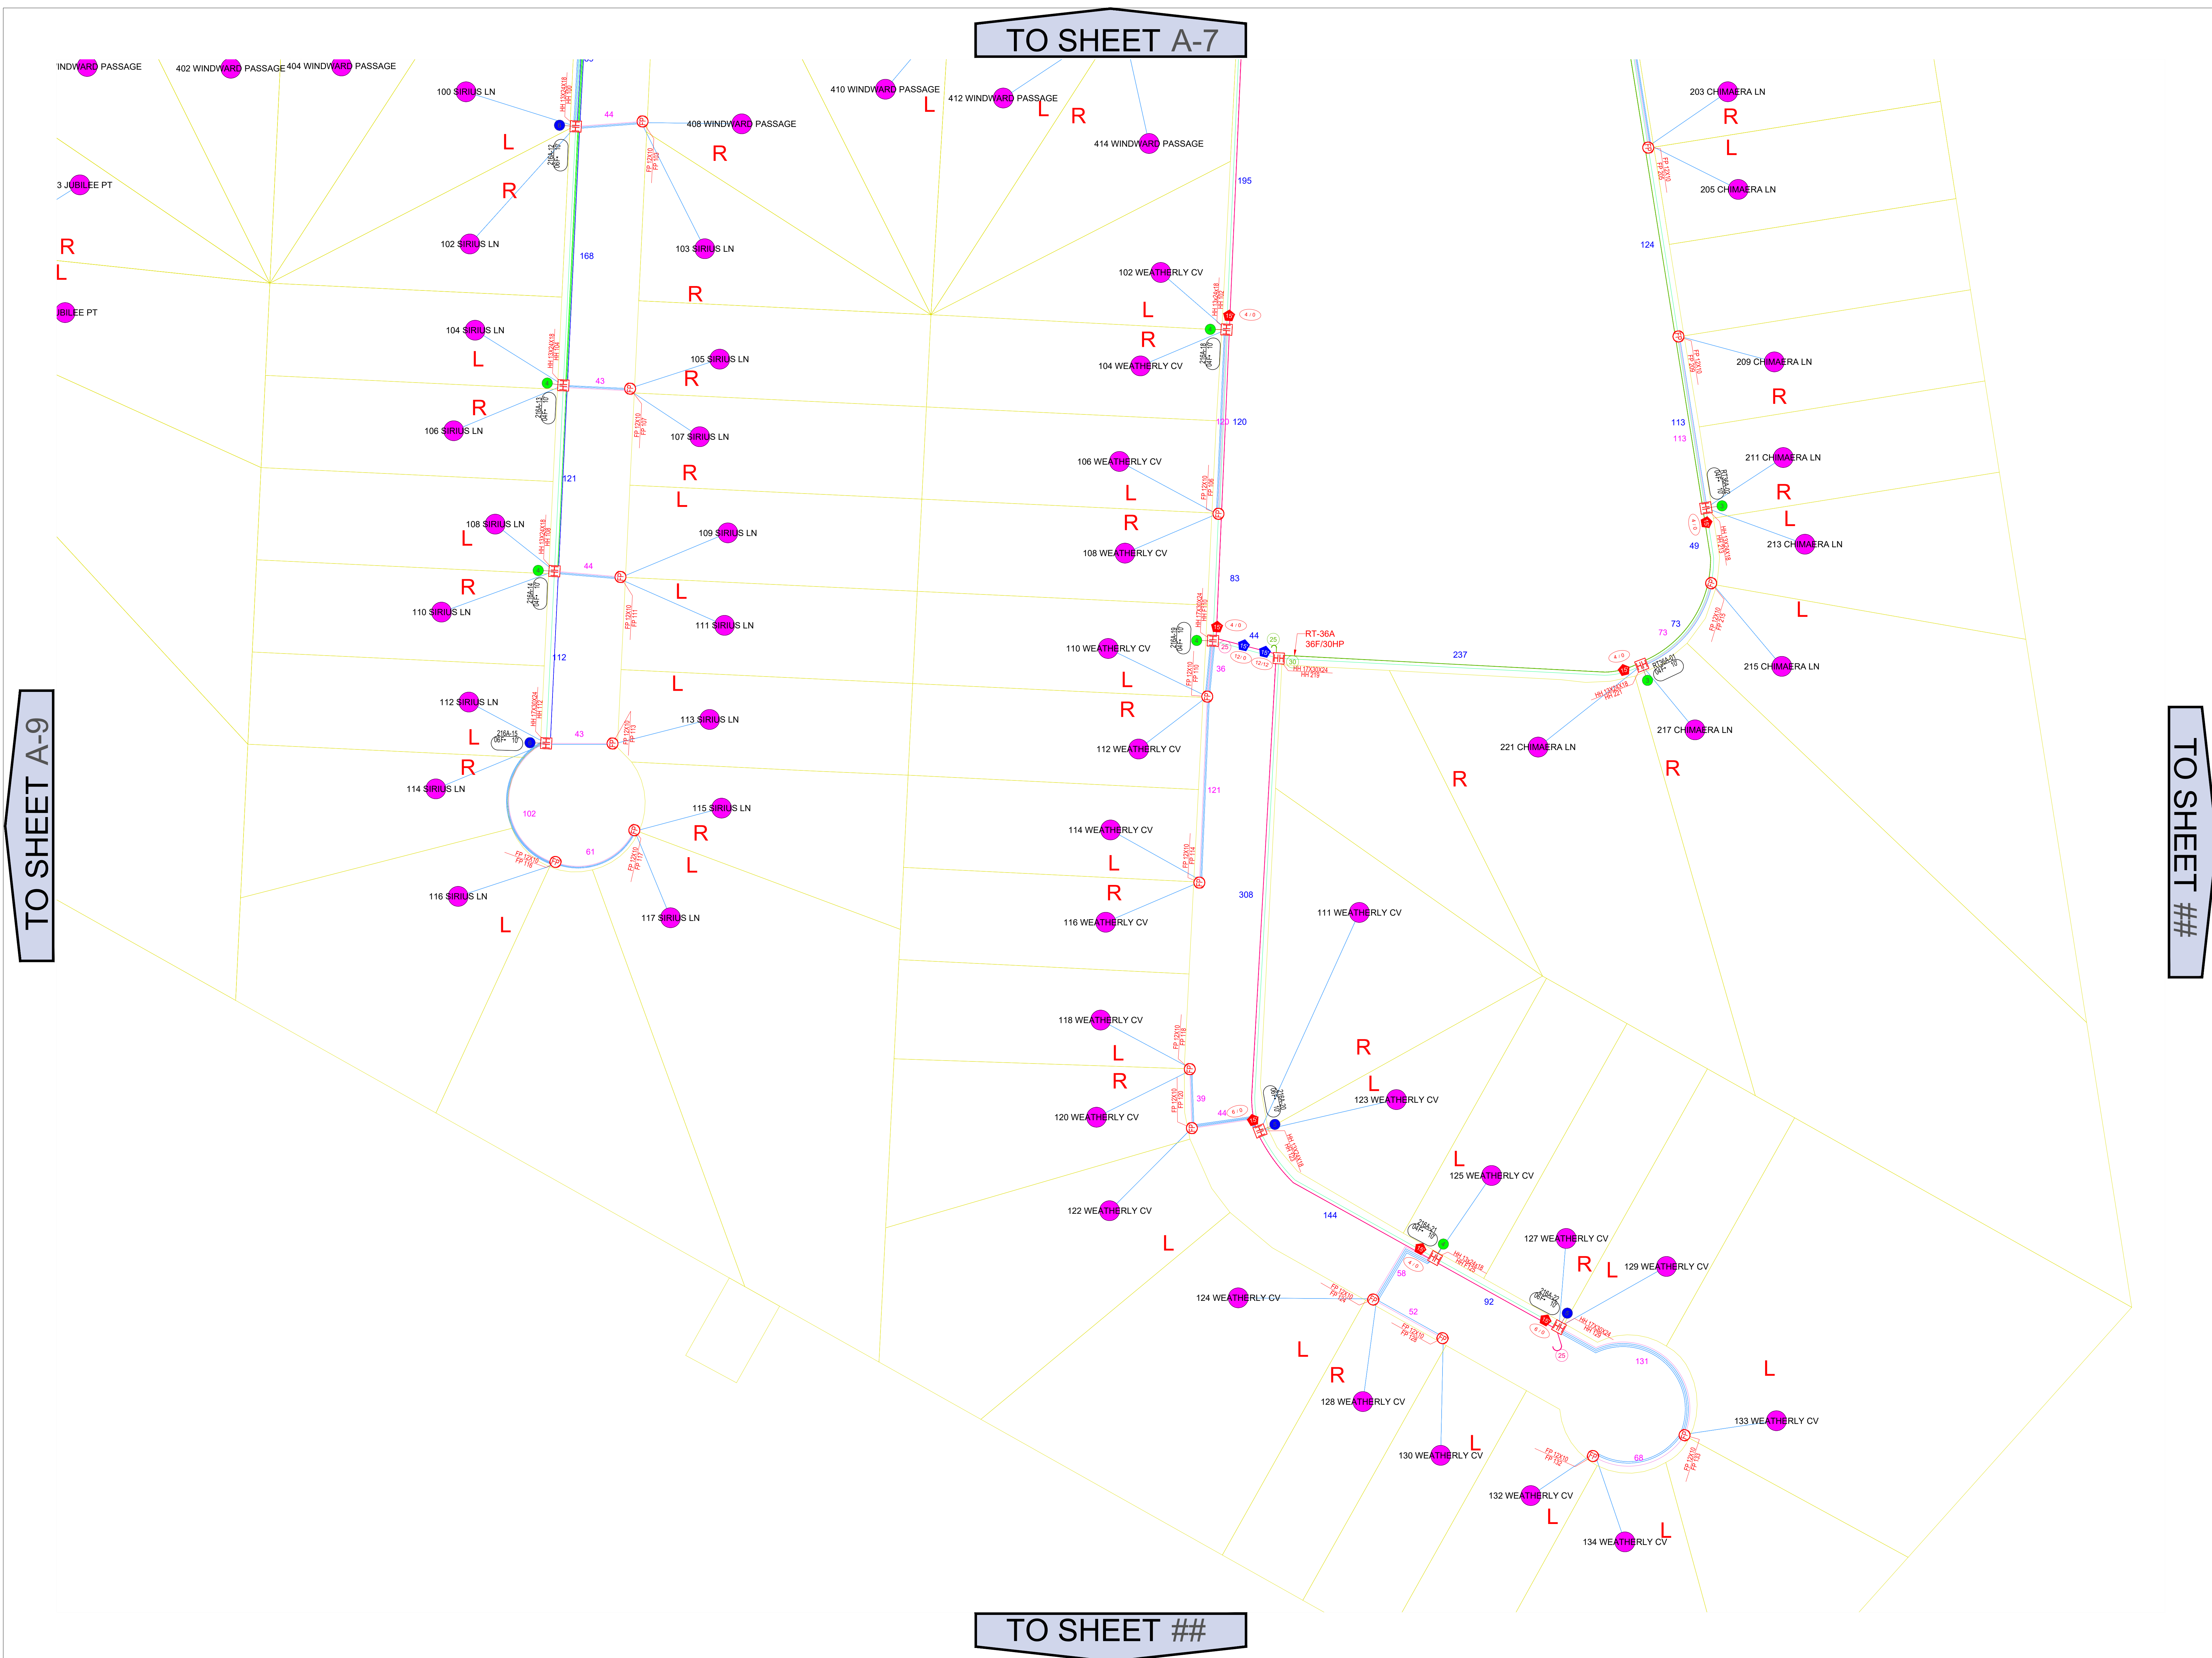

PREPARED FOR:
 ADDS 04/15/2016

PREPARED BY:
CORNING

CORNING OPTICAL COMMUNICATIONS LLC
 4200 CORNING PL
 CHARLOTTE, NC 28216
 828-901-5000
 www.Corning.com/opcomm

© 2019 Corning Inc.
 All Rights Reserved

PROJECT INFORMATION:
 GRAND LAGOON
 WINDYARD PASSAGE ST
 SLIDELL, LA 70458

PROJECT NAME:
 TFRA_CAMELLIA-GRAND LAGOON-FNAP CS

DRAWN BY: SPA
 CHECKED BY: CM
 DATE: 4-16-24

NORTH:

811
 Know what's below.
 Call before you dig.

SHEET NAME:
 CABLE PATH

SHEET NUMBER	REVISION
A-8	0

NOTES:


TO SHEET ##

TO SHEET A-9

TO SHEET A-7

TO SHEET ##

TO SHEET A-6

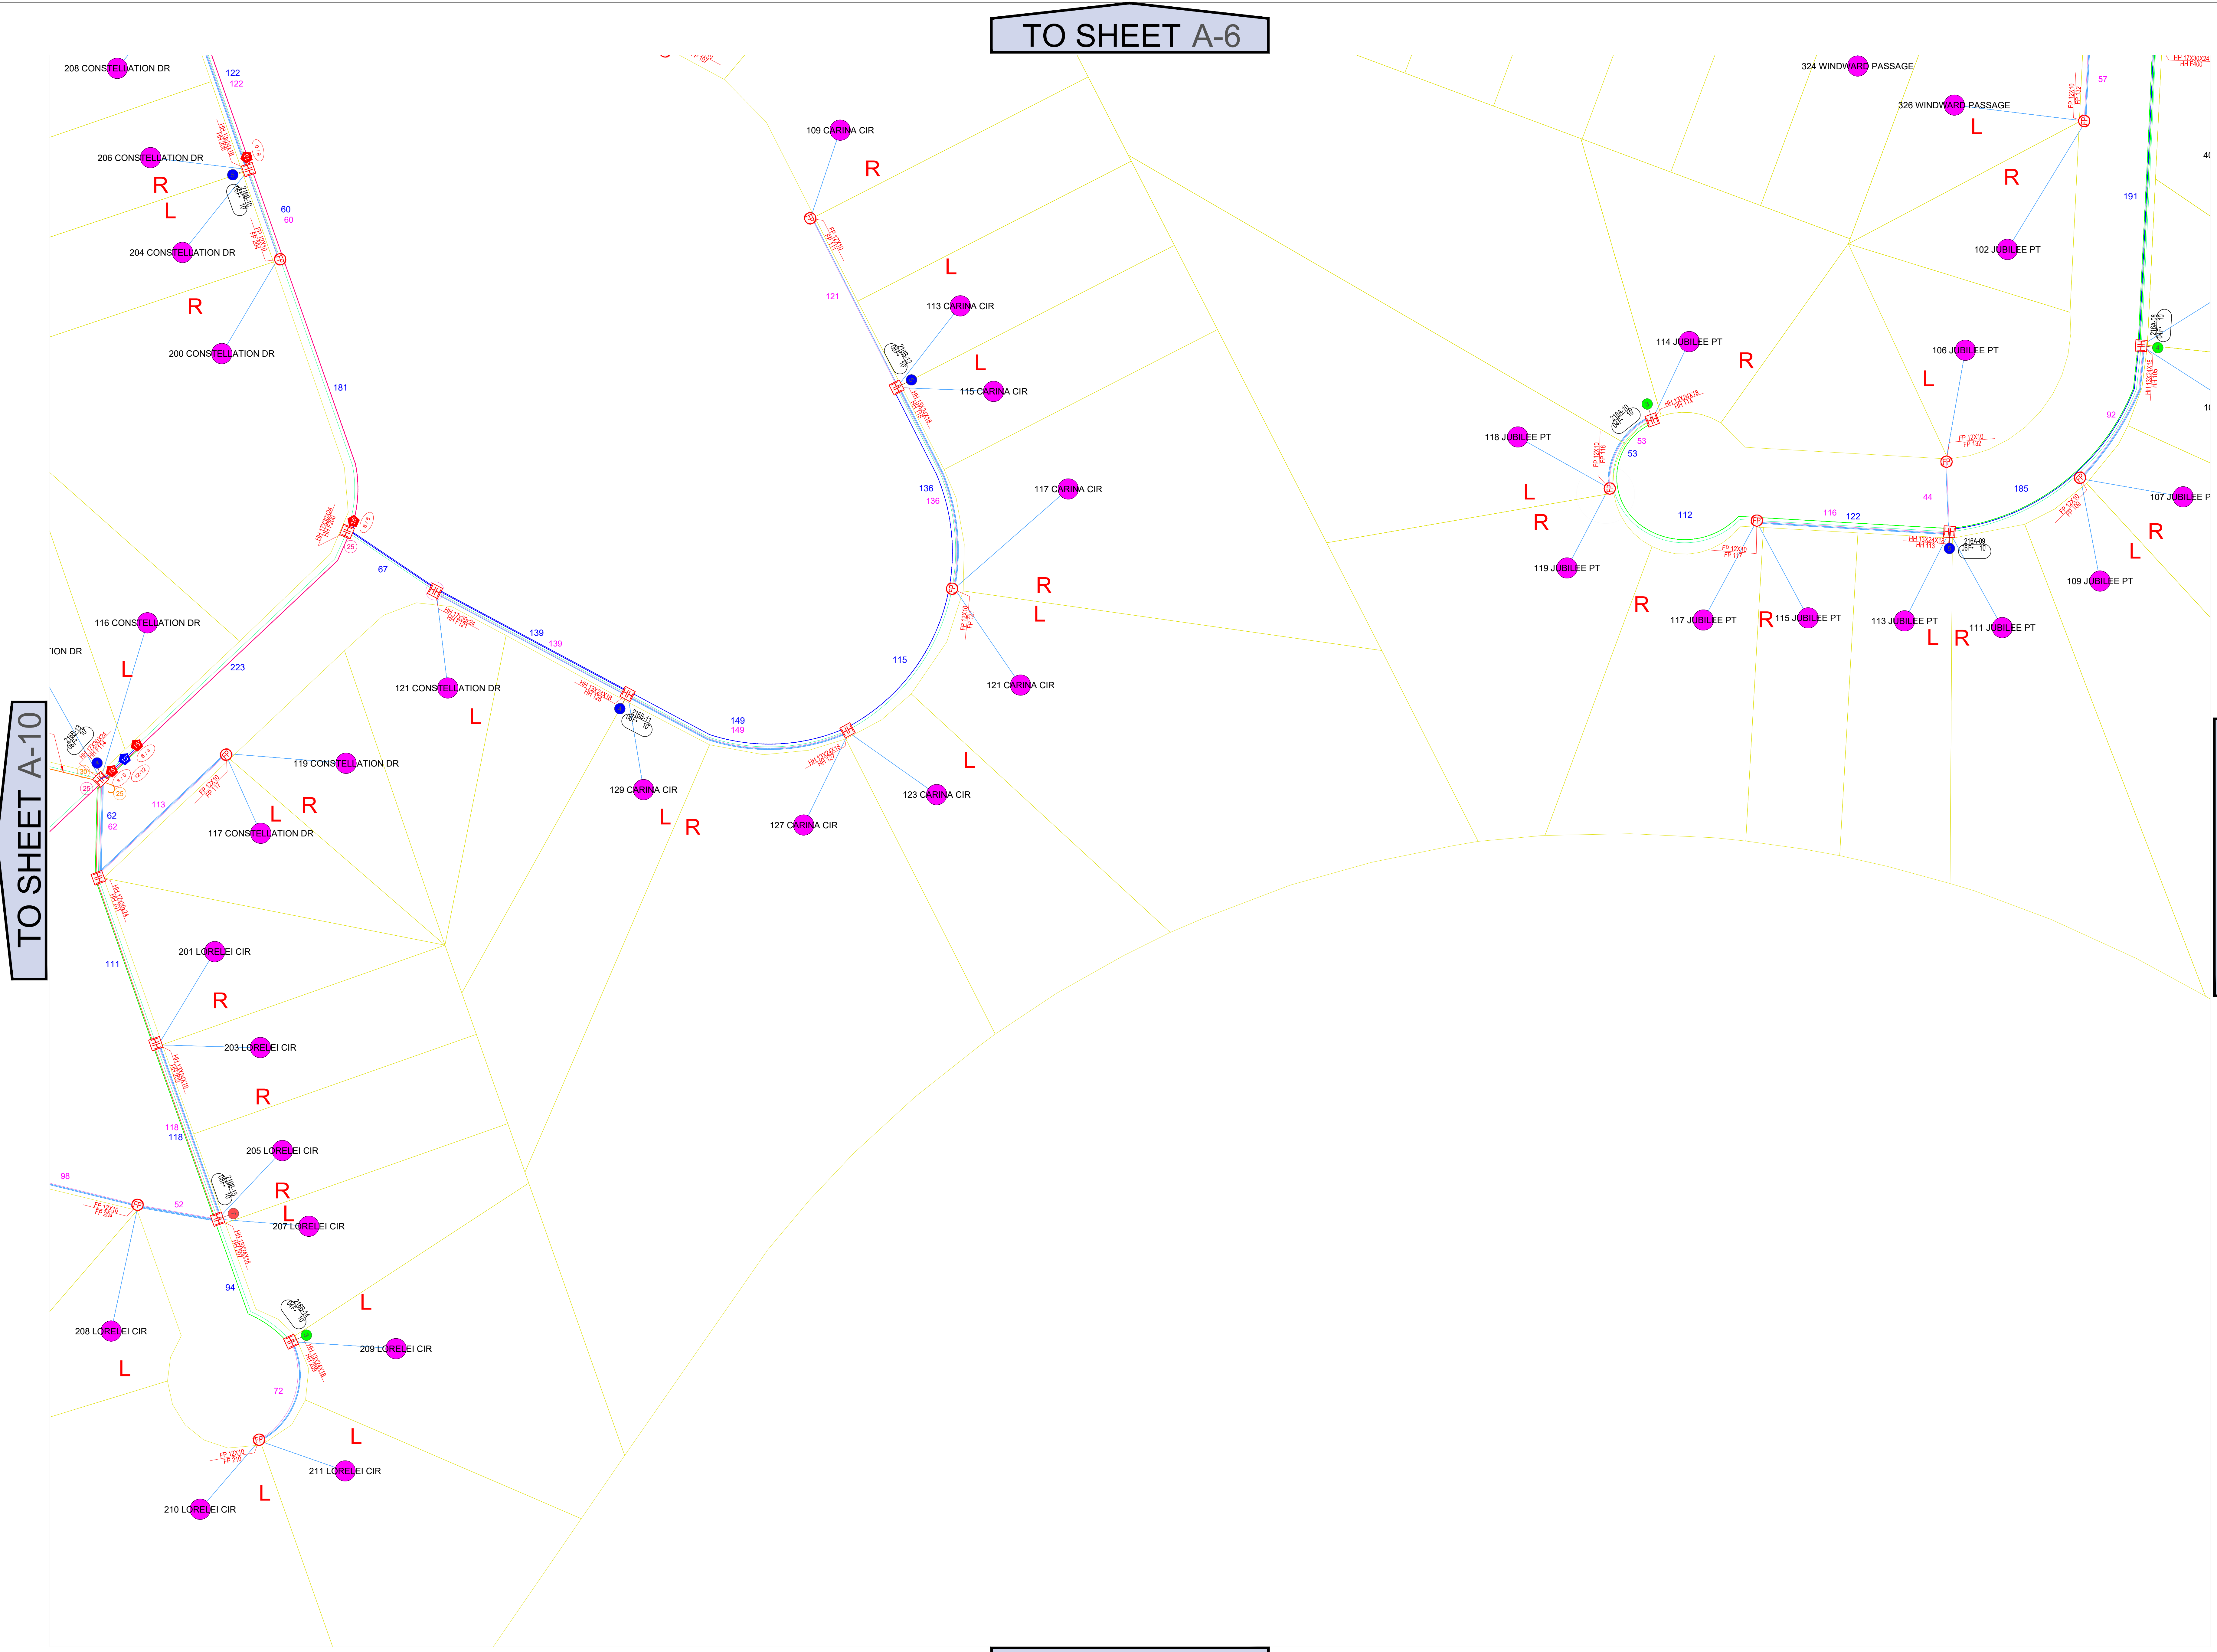

PREPARED FOR:
 ADDRESS HERE



CORNING OPTICAL COMMUNICATIONS LLC
 4200 CORNING PL
 CHARLOTTE, NC 28216
 828-901-5000
 www.Corning.com/opcomm


© 2019 Corning Inc.
 All Rights Reserved

PROJECT INFORMATION:
 GRAND LAGOON
 WINDWARD PASSAGE ST
 SLIDELL, LA 70458

PROJECT NAME:
 TFRA_CAMELLIA-GRAND LAGOON-FNAP CS

DRAWN BY: SPA
 CHECKED BY: CM
 DATE: 4-16-24

NORTH:

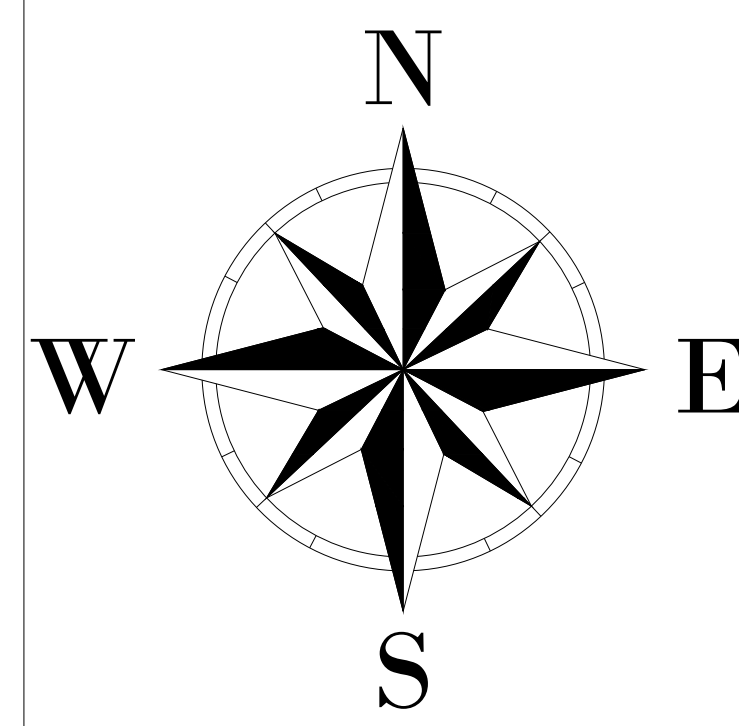

SHEET NAME:
 CABLE PATH

SHEET NUMBER	REVISION
A-9	0

NOTES:

TO SHEET ##

TO SHEET A-16

PREPARED FOR:

ADDRESS HERE

PREPARED BY:

CORNING

CORNING OPTICAL COMMUNICATIONS LLC
4200 CORNING PL
CHARLOTTE, NC 28216
828-901-5000
www.Corning.com/opcomm

© 2019 Corning Inc.
All Rights Reserved

PROJECT INFORMATION:

GRAND LAGOON
WINDWARD PASSAGE ST
SLIDELL, LA 70458

PROJECT NAME:


TFRA_CAMELLIA-GRAND LAGOON-FNAP CS

DRAWN BY: SPA

CHECKED BY: CM

DATE: 4-16-24

NORTH:

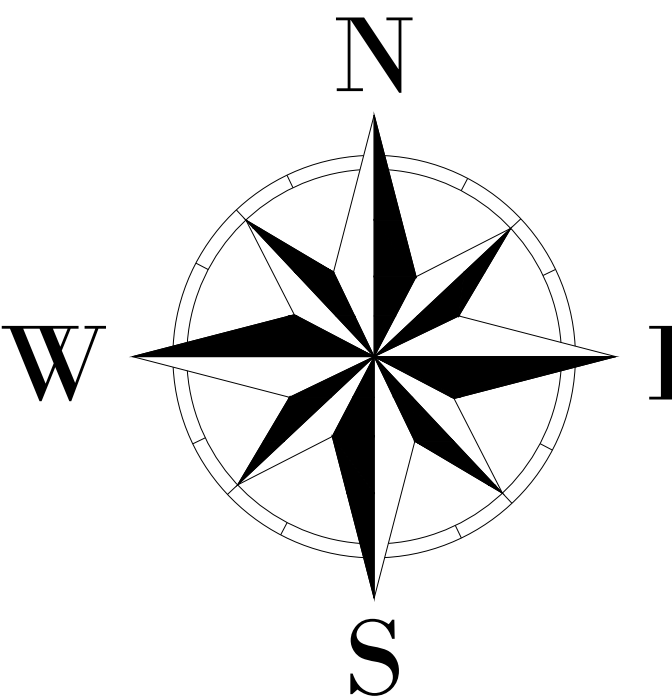

Know what's below.
Call before you dig.

SHEET NAME:

CABLE PATH

SHEET NUMBER

A-10

REVISION


0

TO SHEET ##


TO SHEET A-9

TO SHEET A-11

NOTES:

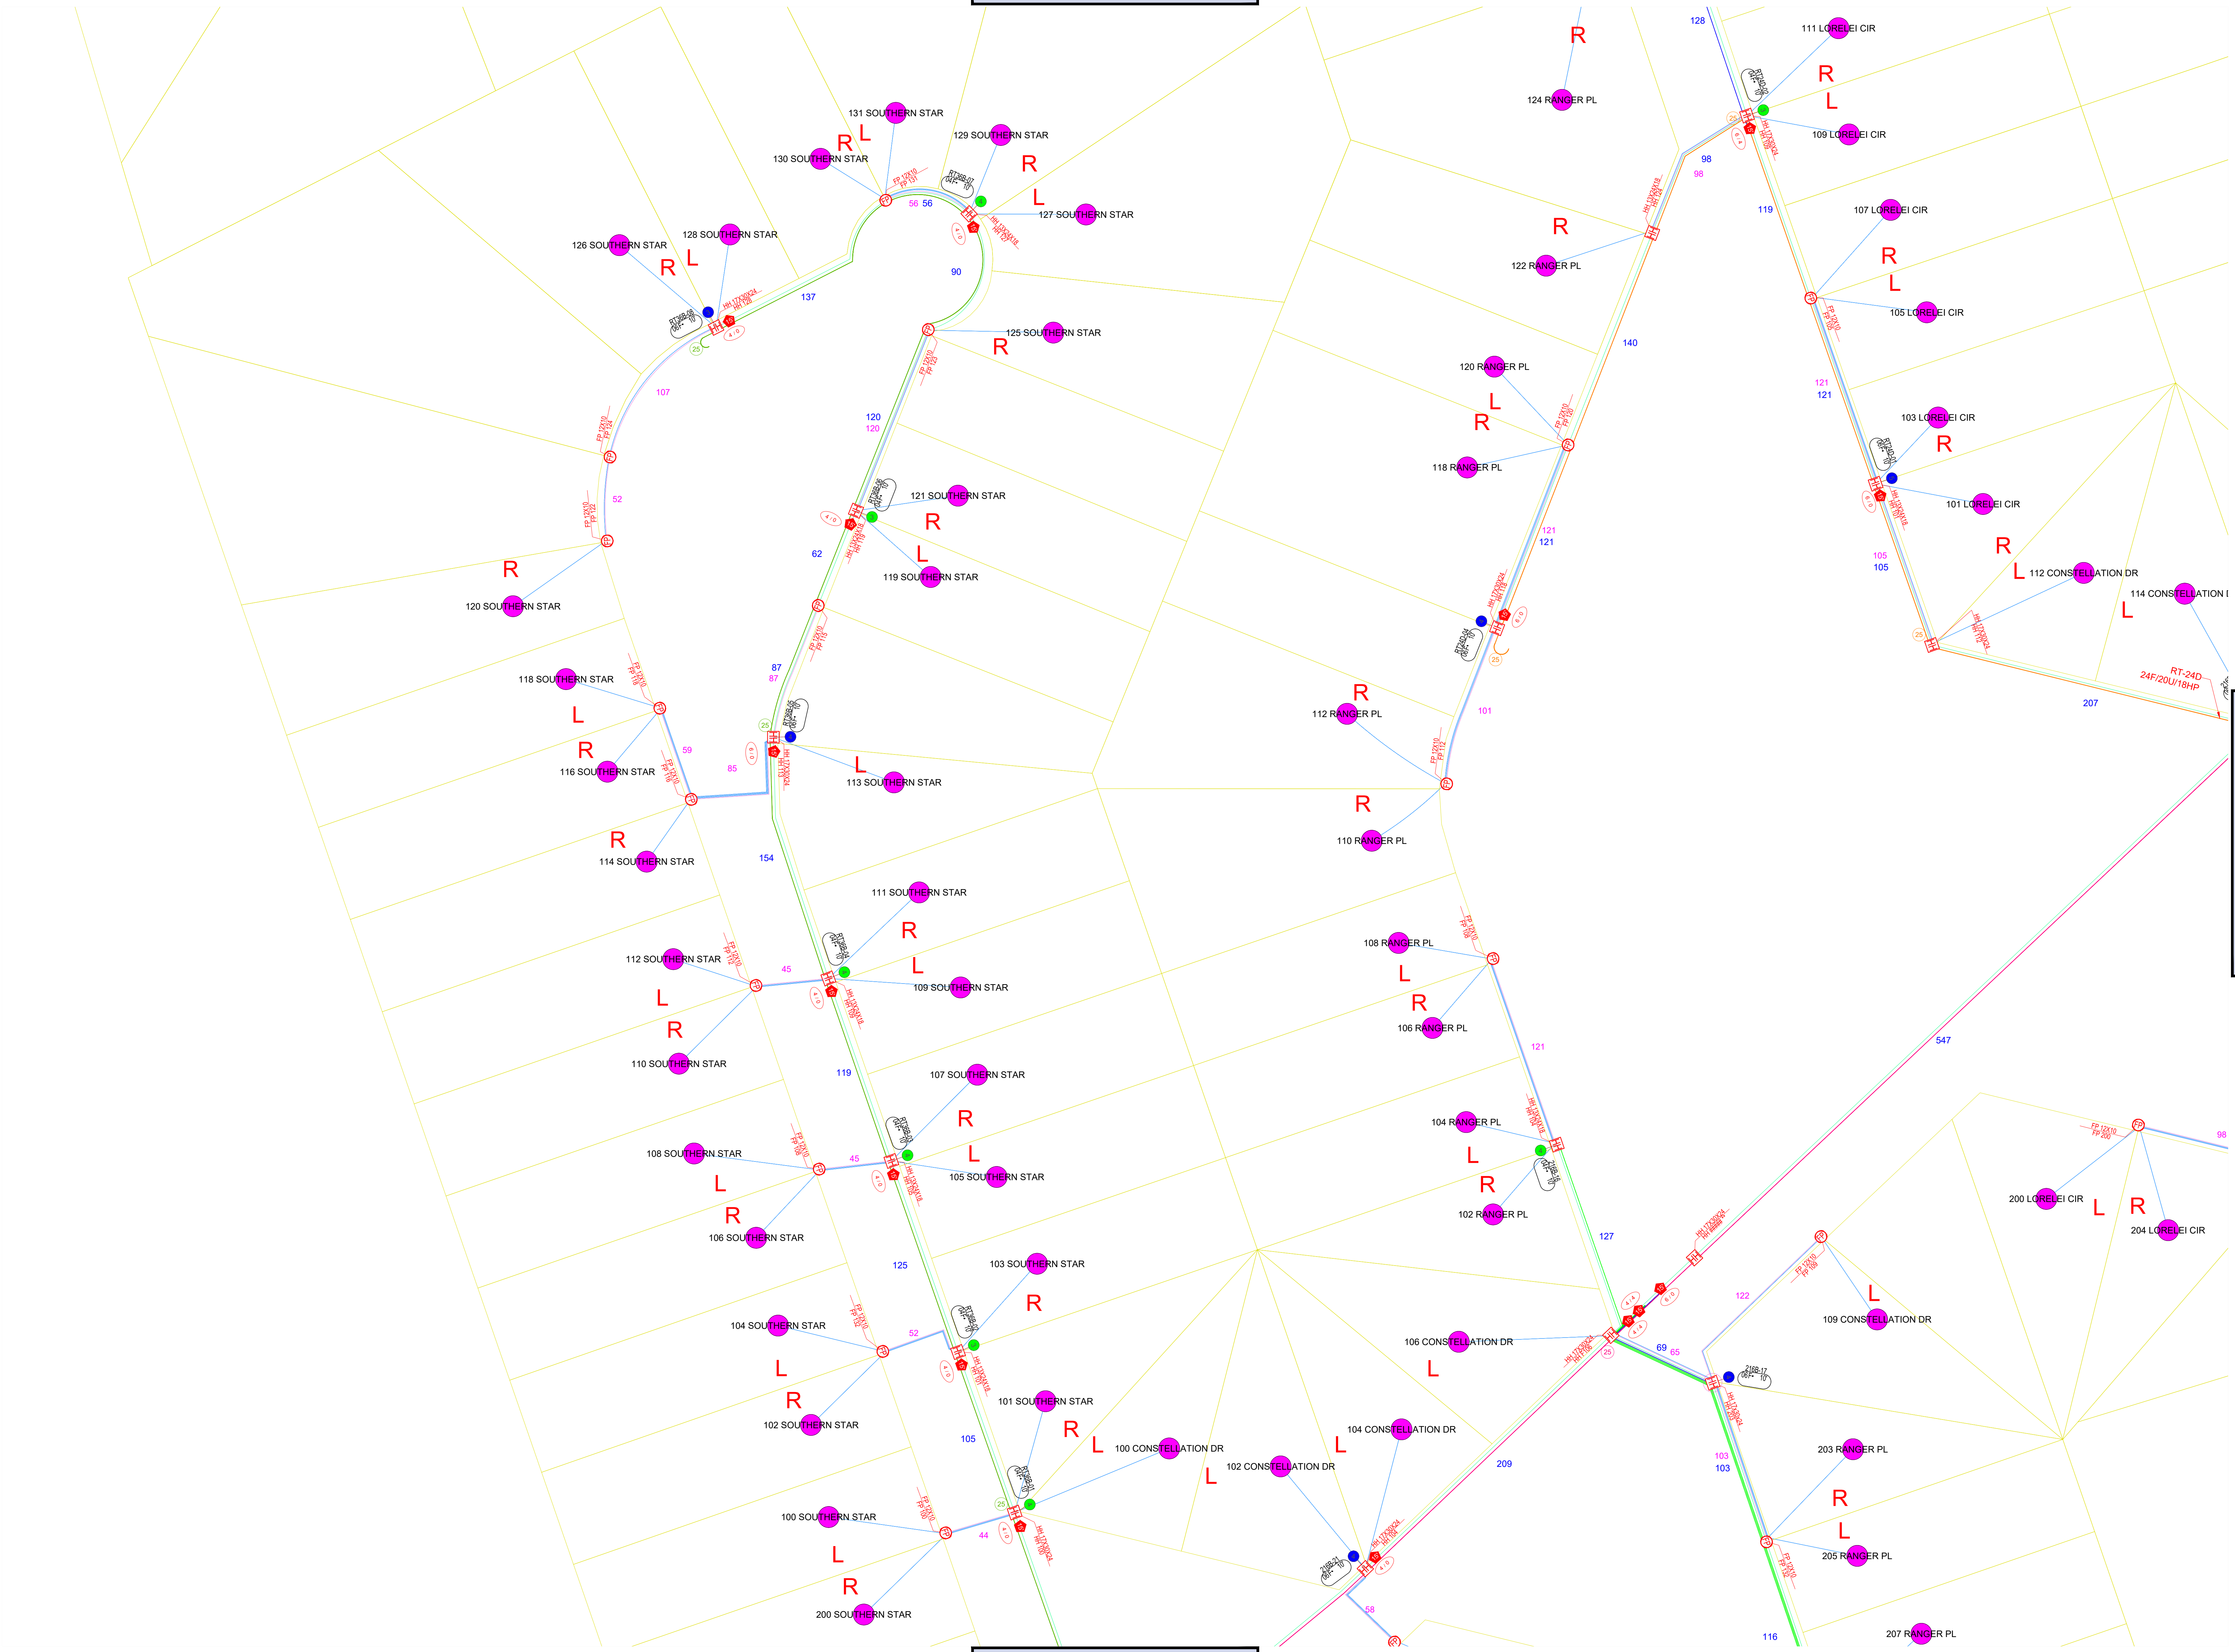

TO SHEET A-10

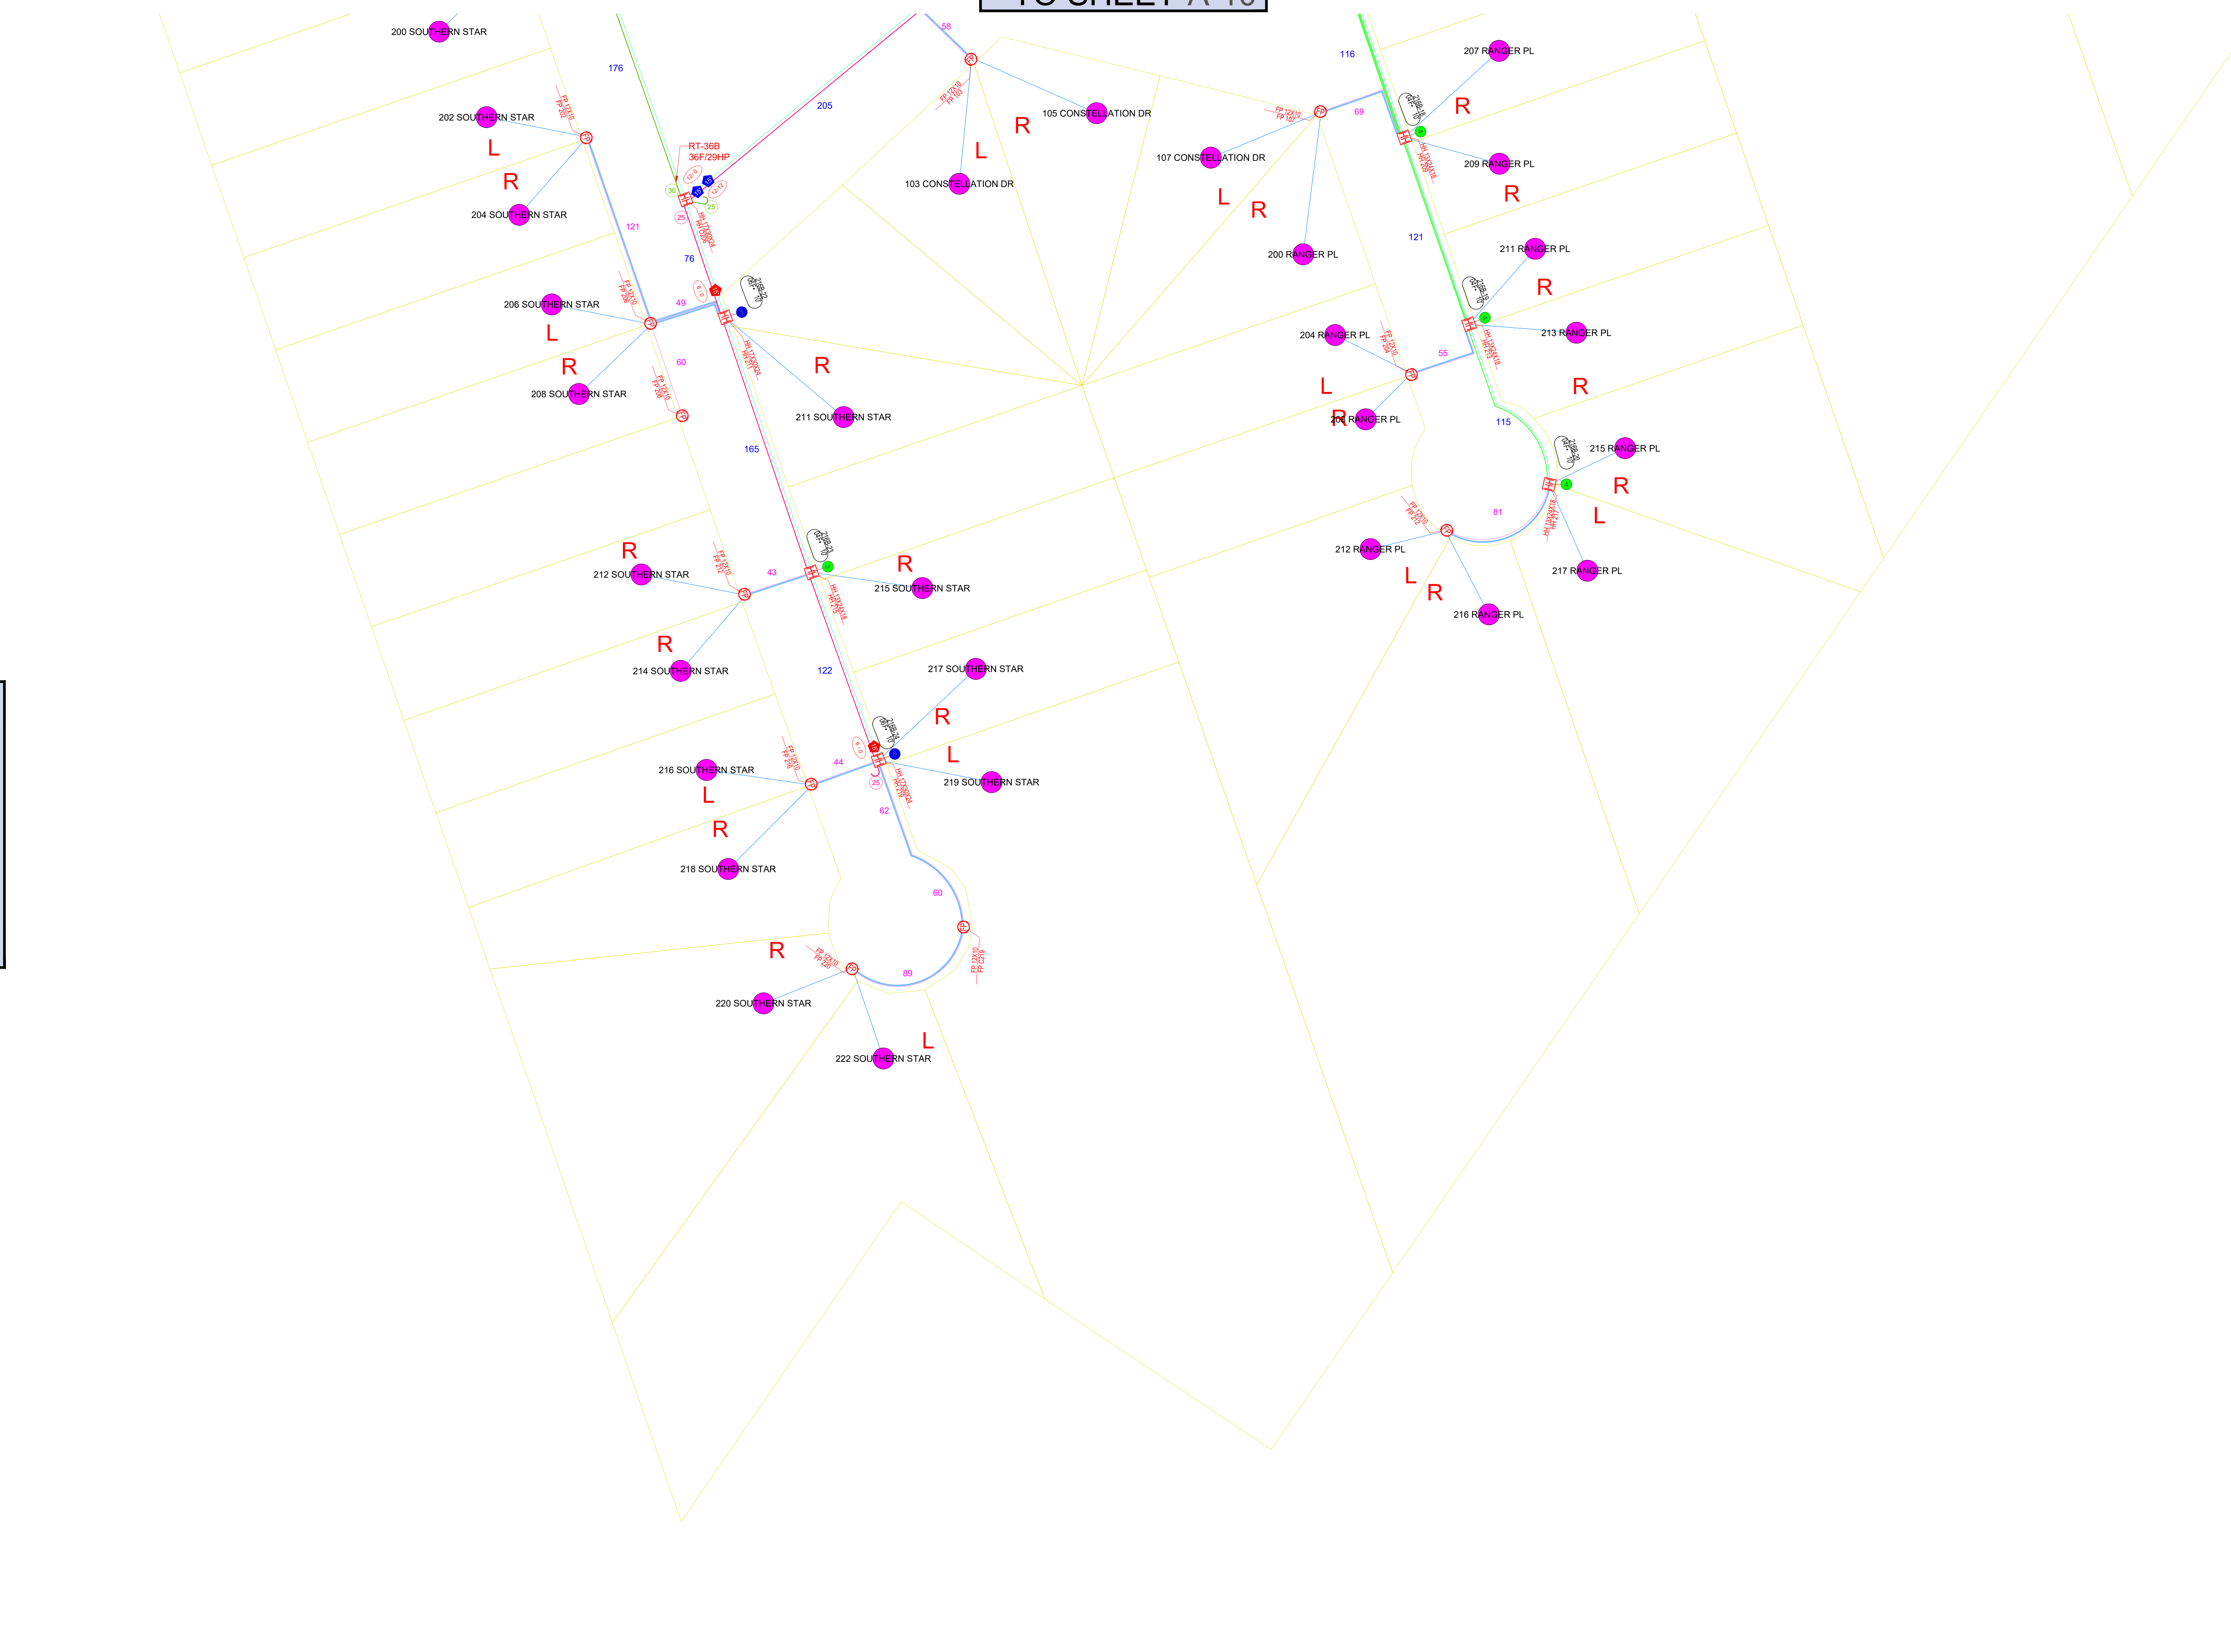

TO SHEET ##

TO SHEET ##

PREPARED FOR:
 ADDRESS: 15066

PREPARED BY:



CORNING OPTICAL COMMUNICATIONS LLC
 4200 CORNING PL
 CHARLOTTE, NC 28216
 828-901-5000
 www.Corning.com/opcomm


© 2019 Corning Inc.
 All Rights Reserved

PROJECT INFORMATION:
 GRAND LAGOON
 WINDWARD PASSAGE ST
 SLIDELL, LA 70458

PROJECT NAME:
 TFRA_CAMELLIA-GRAND LAGOON-FNAP CS

DRAWN BY: SPA
 CHECKED BY: CM
 DATE: 4-16-24


NORTH:

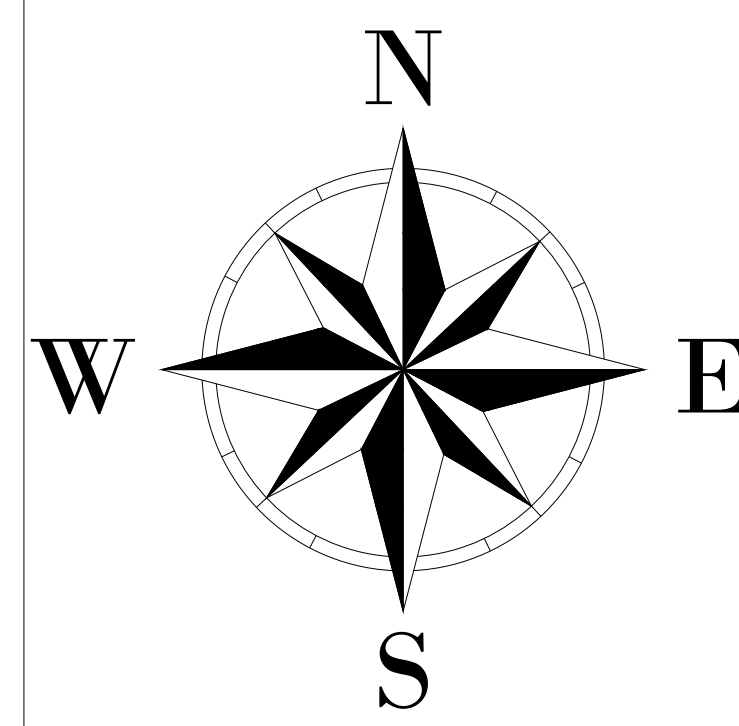

SHEET NAME:
 CABLE PATH

SHEET NUMBER	REVISION
A-11	0

NOTES:

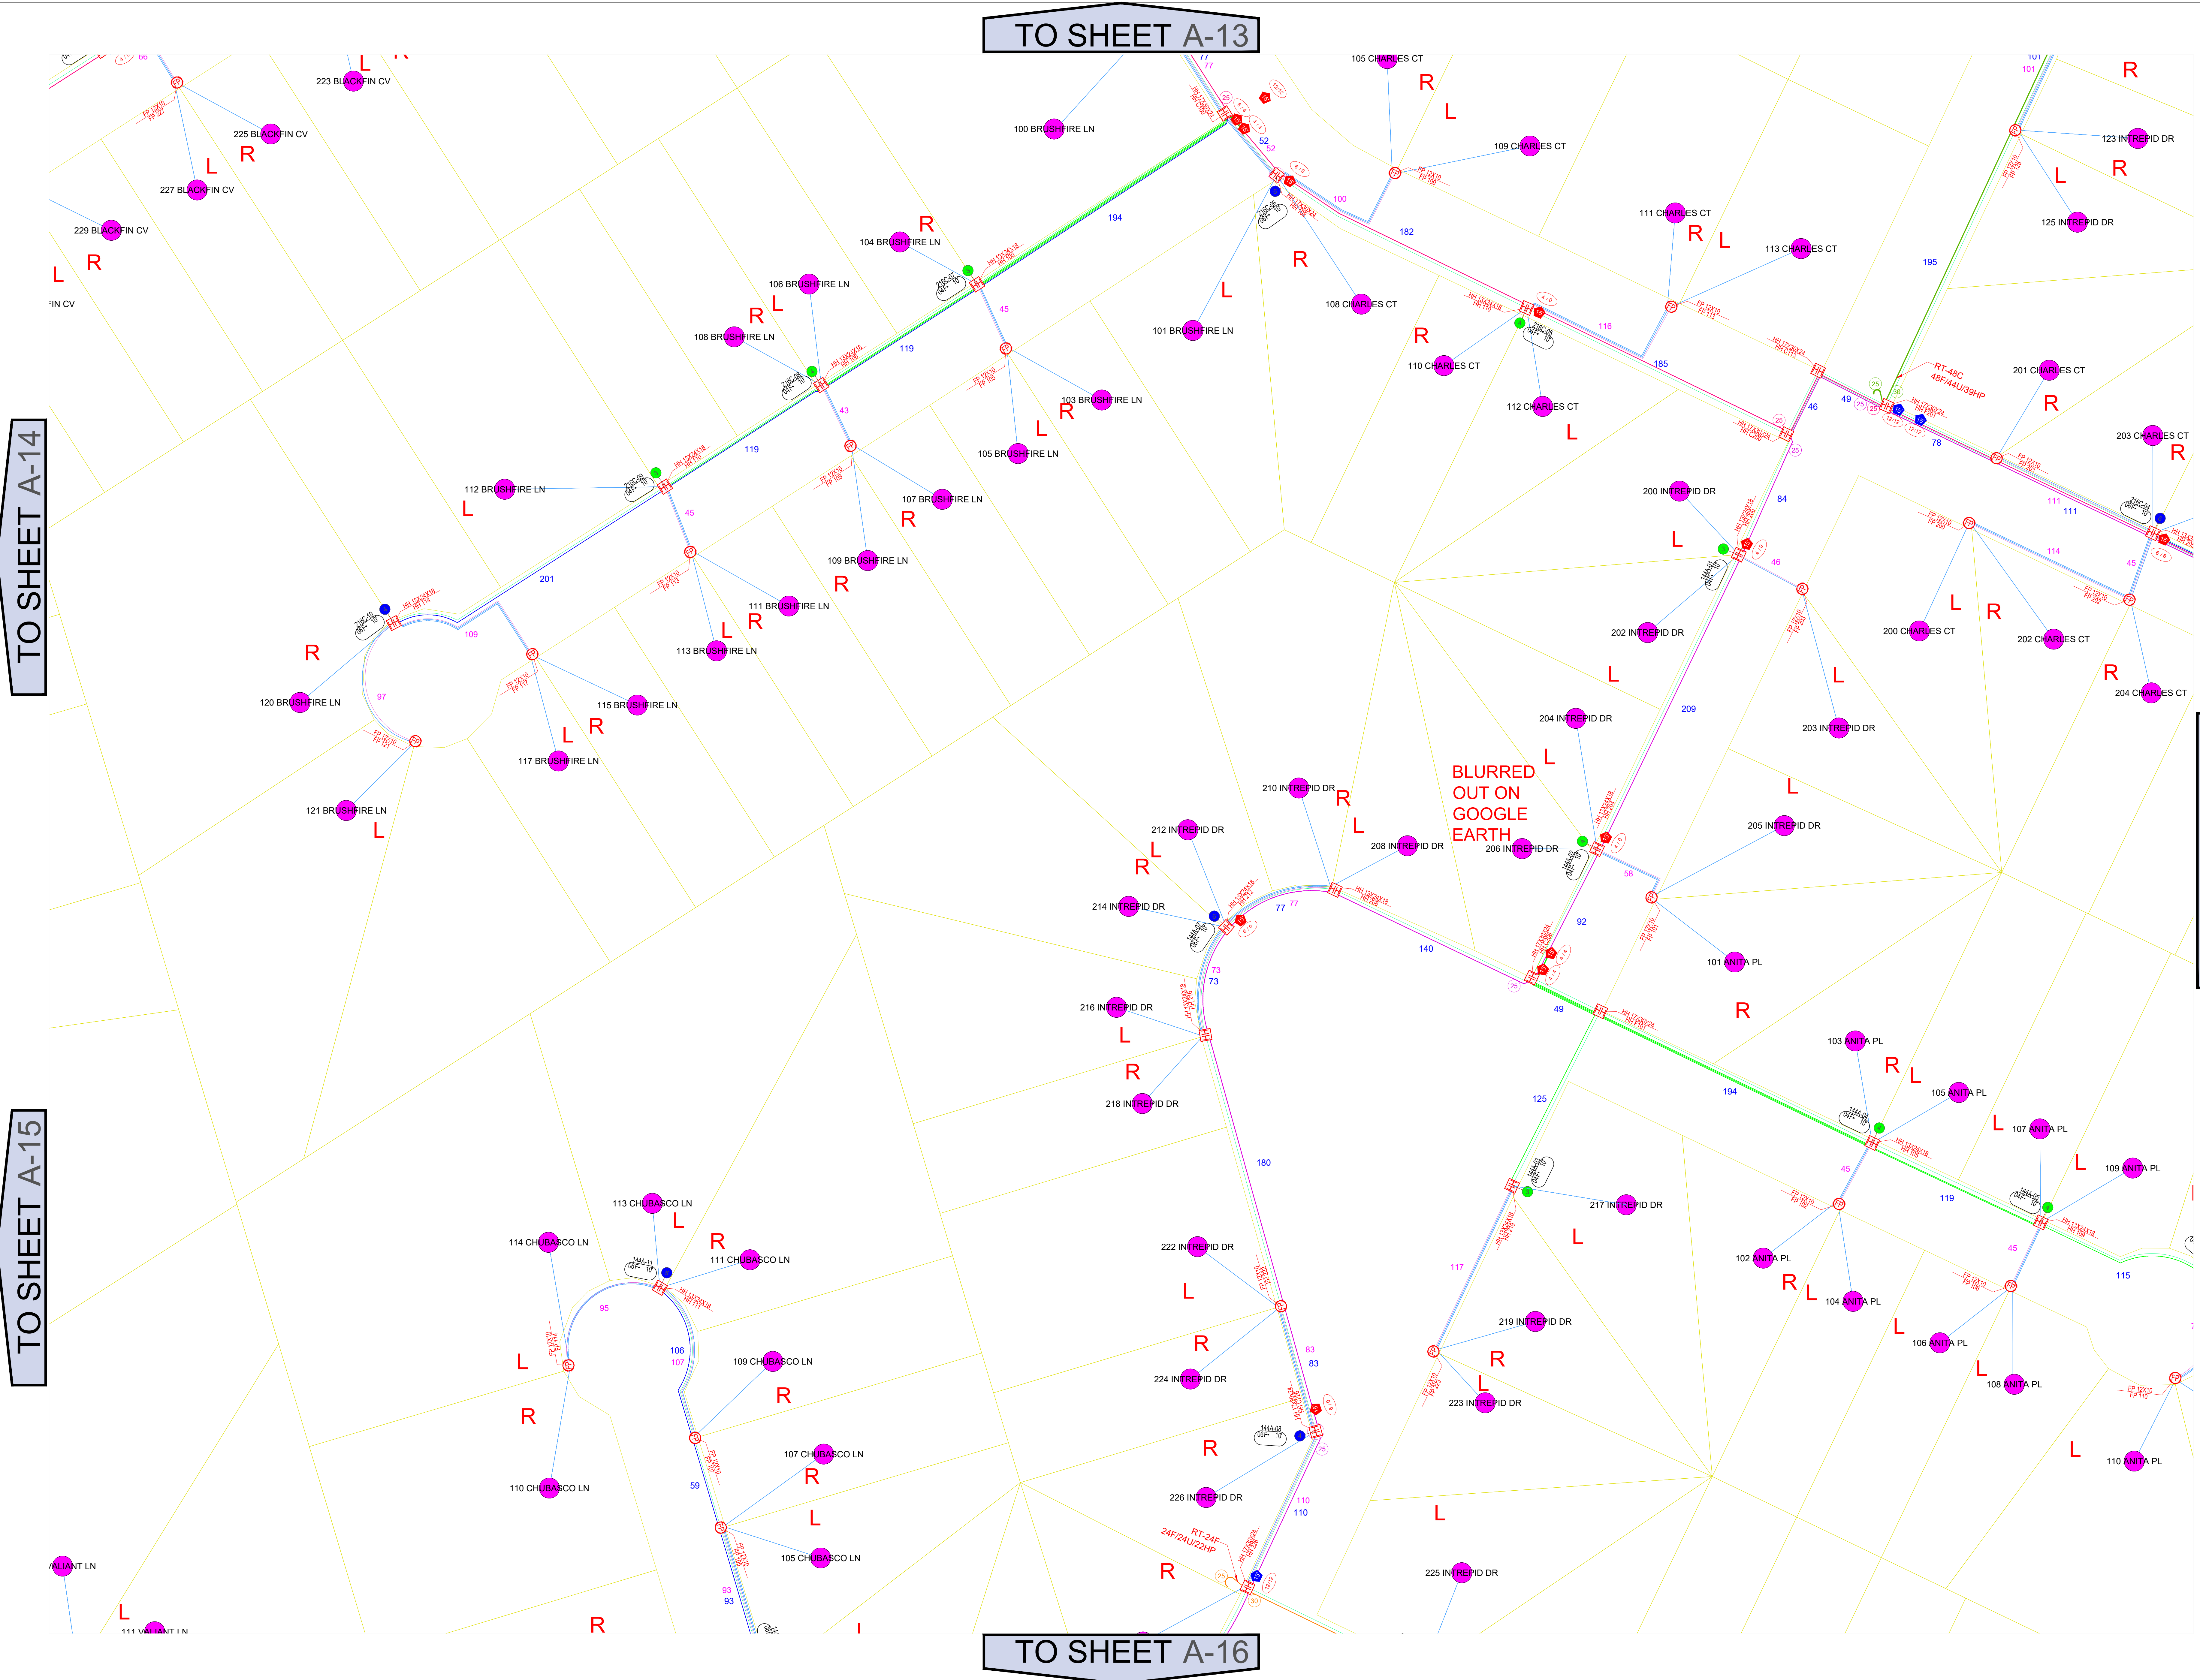

TO SHEET A-13

TO SHEET A-14

TO SHEET A-15

TO SHEET A-3

TO SHEET A-16

PREPARED FOR:
ADDISON ENERGY

PREPARED BY:
CORNING

CORNING OPTICAL COMMUNICATIONS LLC
4200 CORNING PL
CHARLOTTE, NC 28216
828-901-5000
www.Corning.com/opcomm


© 2019 Corning Inc.
All Rights Reserved

PROJECT INFORMATION:
GRAND LAGOON
WINDWARD PASSAGE ST
SLIDELL, LA 70458

PROJECT NAME:
TFRA_CAMELLIA-GRAND LAGOON-FNAP CS

DRAWN BY: SPA
CHECKED BY: CM
DATE: 4-16-24

NORTH:

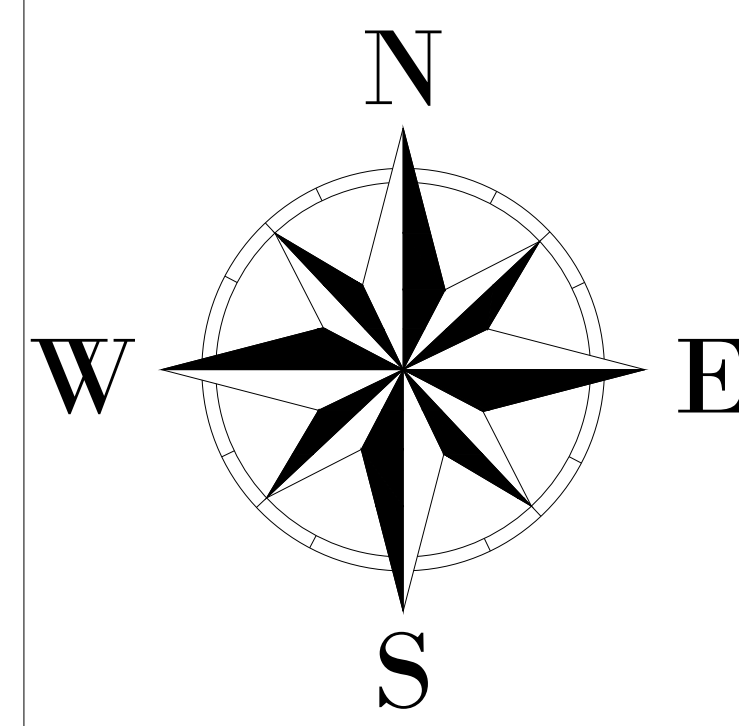

SHEET NAME:
CABLE PATH

SHEET NUMBER	REVISION
A-12	0

NOTES:

TO SHEET ##

PREPARED FOR:

ADDRESS

PREPARED BY:

CORNING

CORNING OPTICAL COMMUNICATIONS LLC
4200 CORNING PL
CHARLOTTE, NC 28216

828-901-5000

www.Corning.com/opcomm

© 2019 Corning Inc.
All Rights Reserved

PROJECT INFORMATION:

GRAND LAGOON
WINDWARD PASSAGE ST
SLIDELL, LA 70458

PROJECT NAME:


TFRA_CAMELLIA-GRAND LAGOON-FNAP CS

DRAWN BY: SPA

CHECKED BY: CM

DATE: 4-16-24

NORTH:

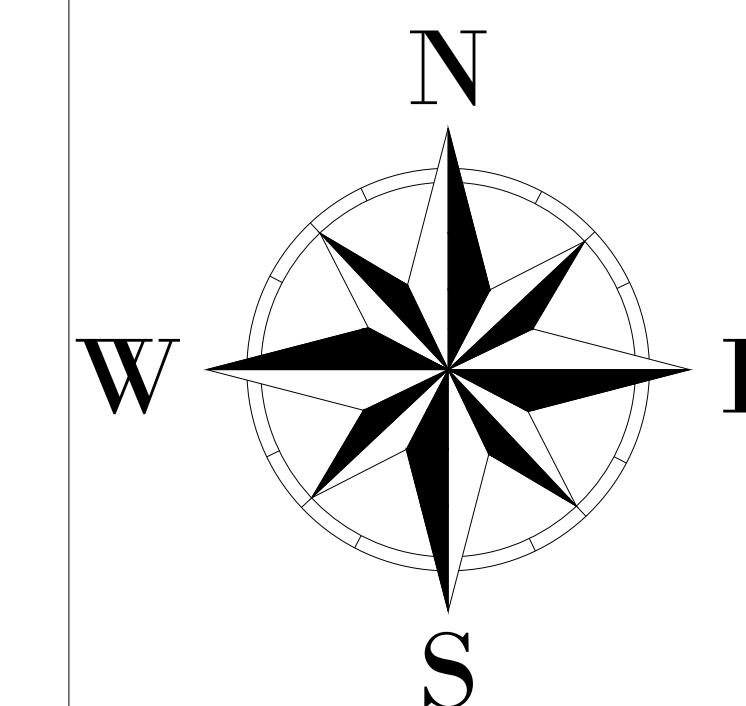

Know what's below.
Call before you dig.

SHEET NAME:

CABLE PATH

SHEET NUMBER

A-13

REVISION


0

TO SHEET A-14

TO SHEET A-4

TO SHEET A-12

NOTES:

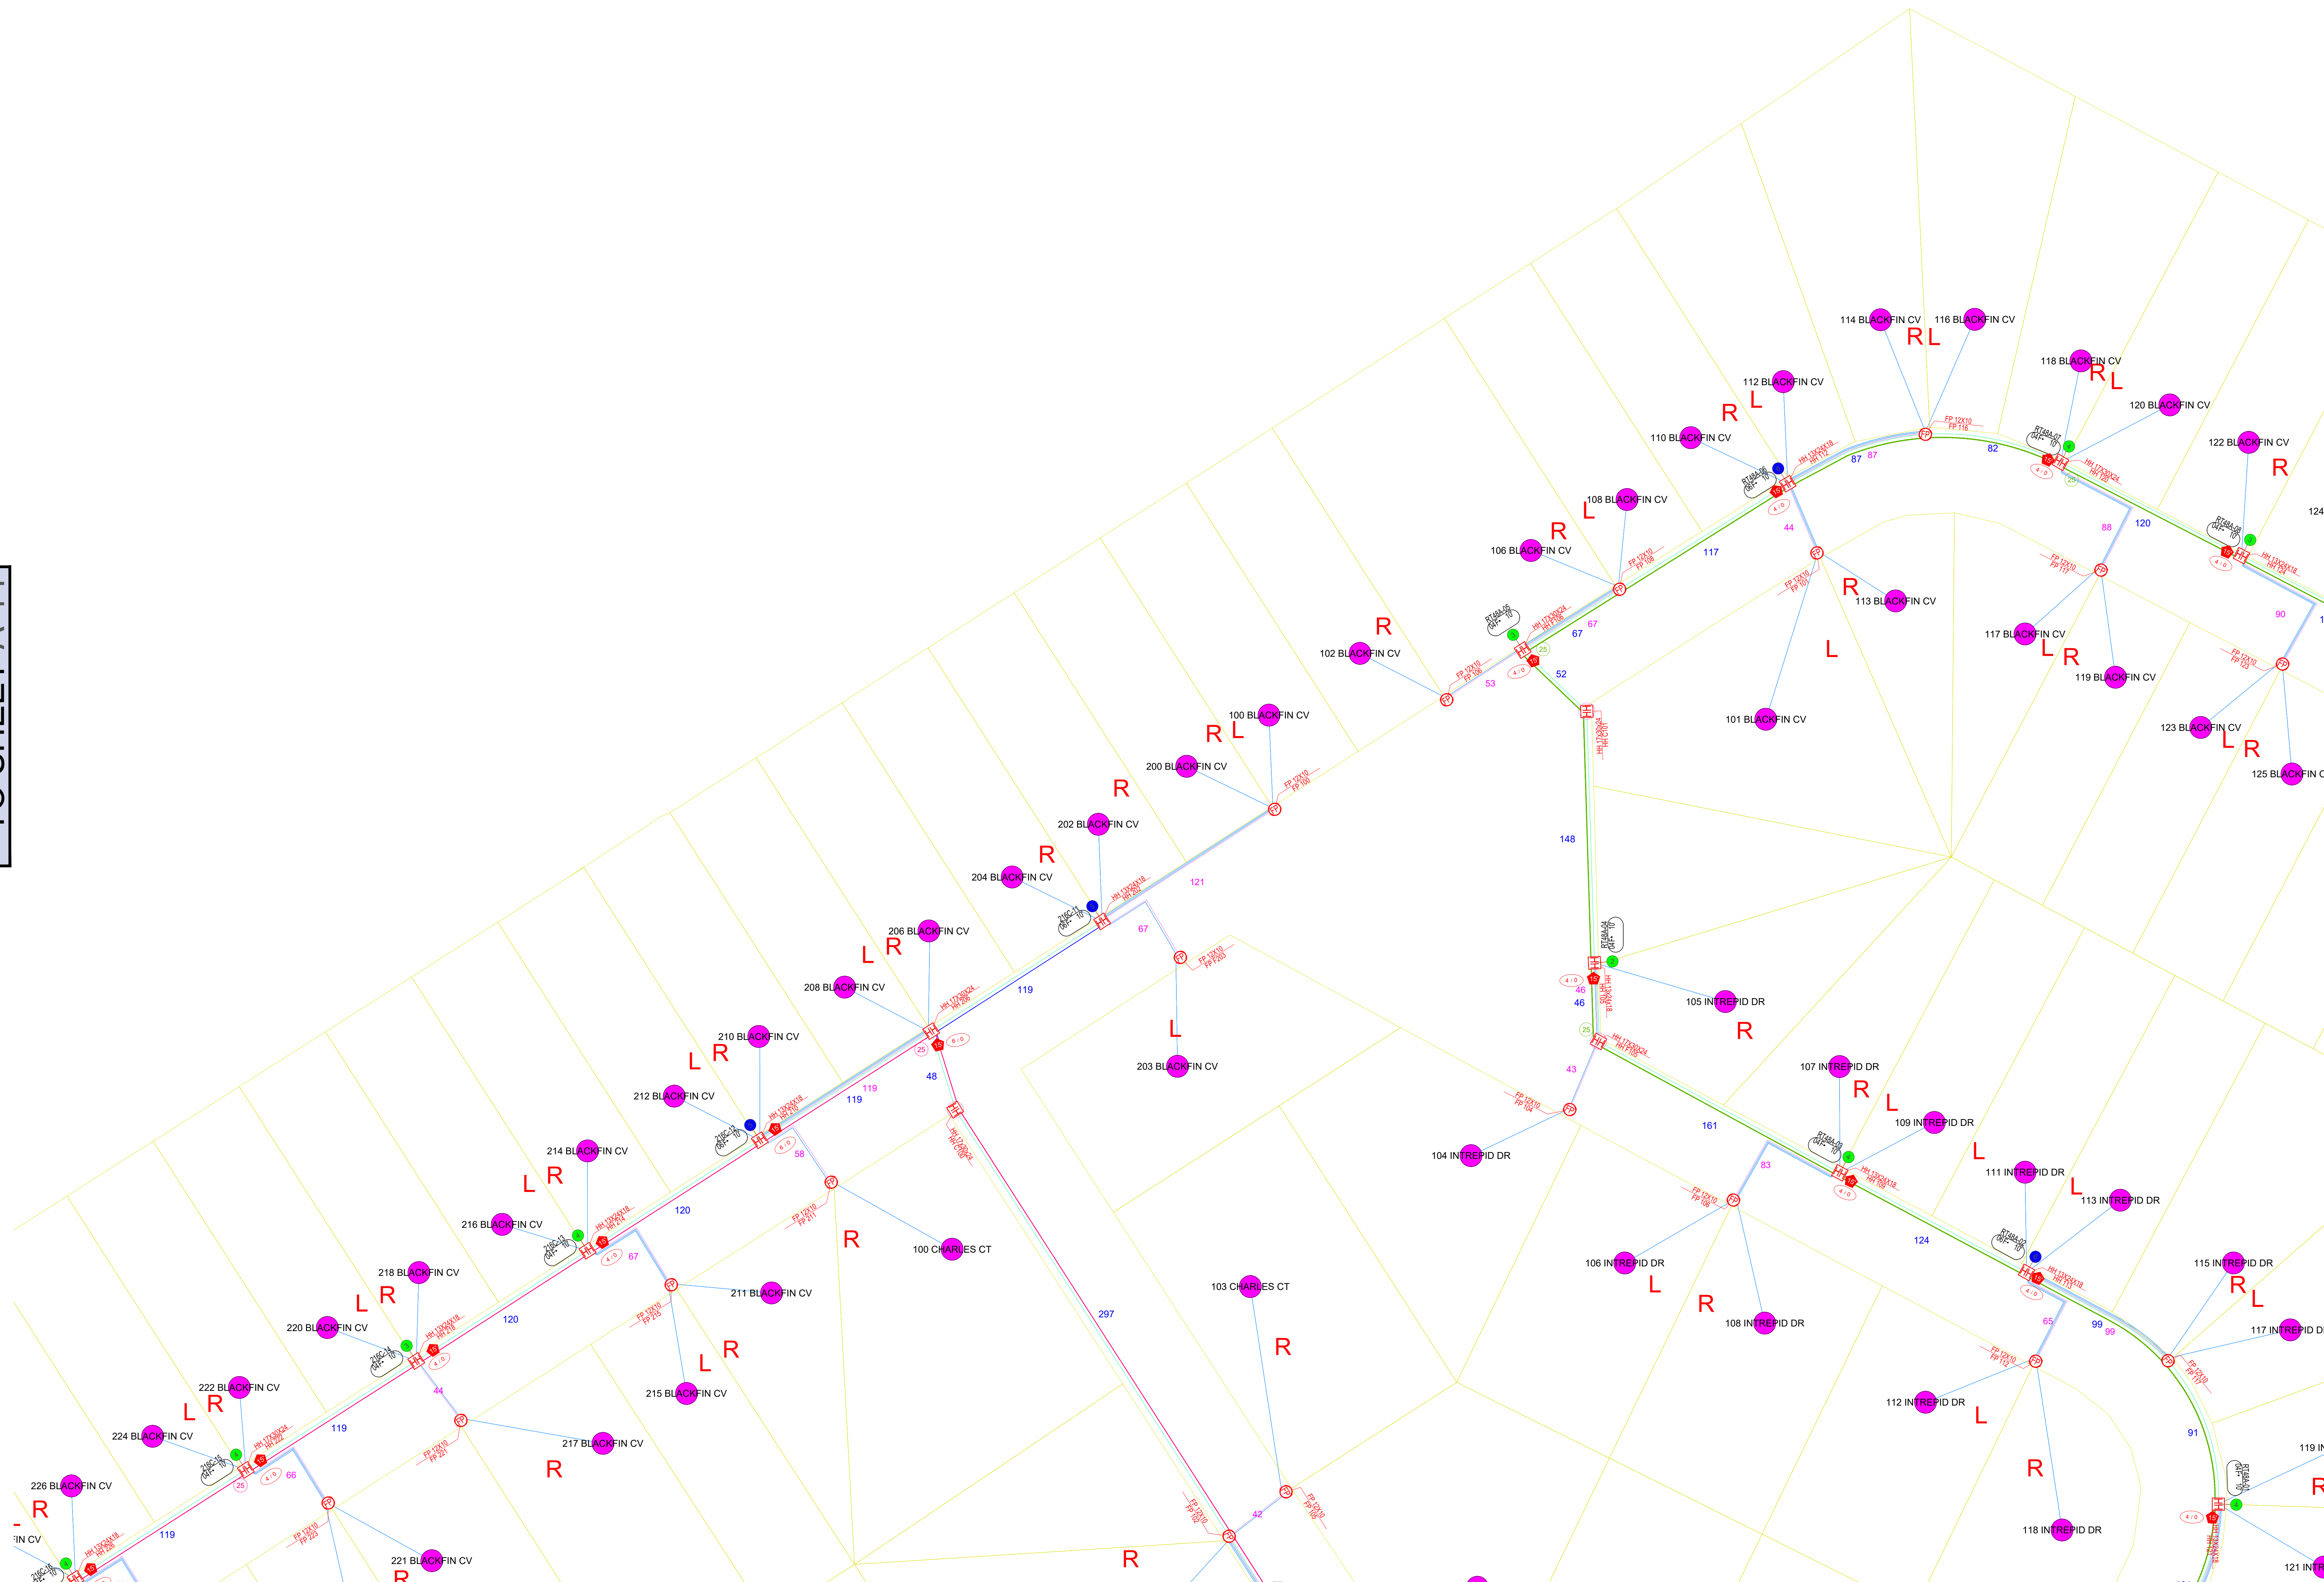

TO SHEET ##

PREPARED FOR:

ADD CLIENT LOGO

PREPARED BY:

CORNING

CORNING OPTICAL COMMUNICATIONS LLC
4200 CORNING PL
CHARLOTTE, NC 28216
828-901-5000
www.Corning.com/opcomm

© 2019 Corning Inc.
All Rights Reserved

PROJECT INFORMATION:

GRAND LAGOON
WINDWARD PASSAGE ST
SLIDELL, LA 70458

PROJECT NAME:


TFRA_CAMELLIA-GRAND LAGOON-FNAP CS

DRAWN BY: SPA

CHECKED BY: CM

DATE: 4-16-24

NORTH:

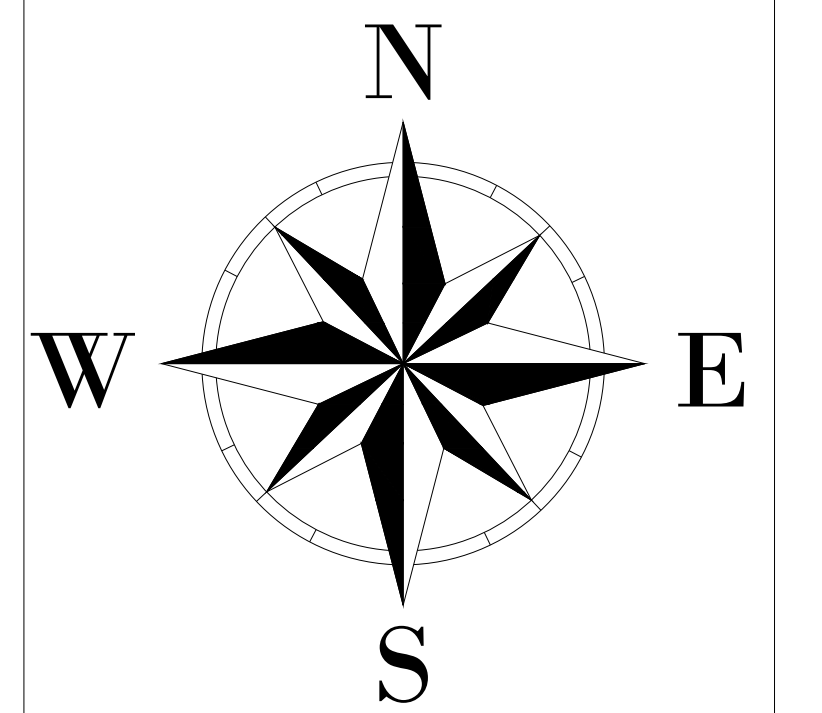

Know what's below.
Call before you dig.

SHEET NAME:

CABLE PATH

SHEET NUMBER


A-14

REVISION

0

TO SHEET ##

TO SHEET A-12

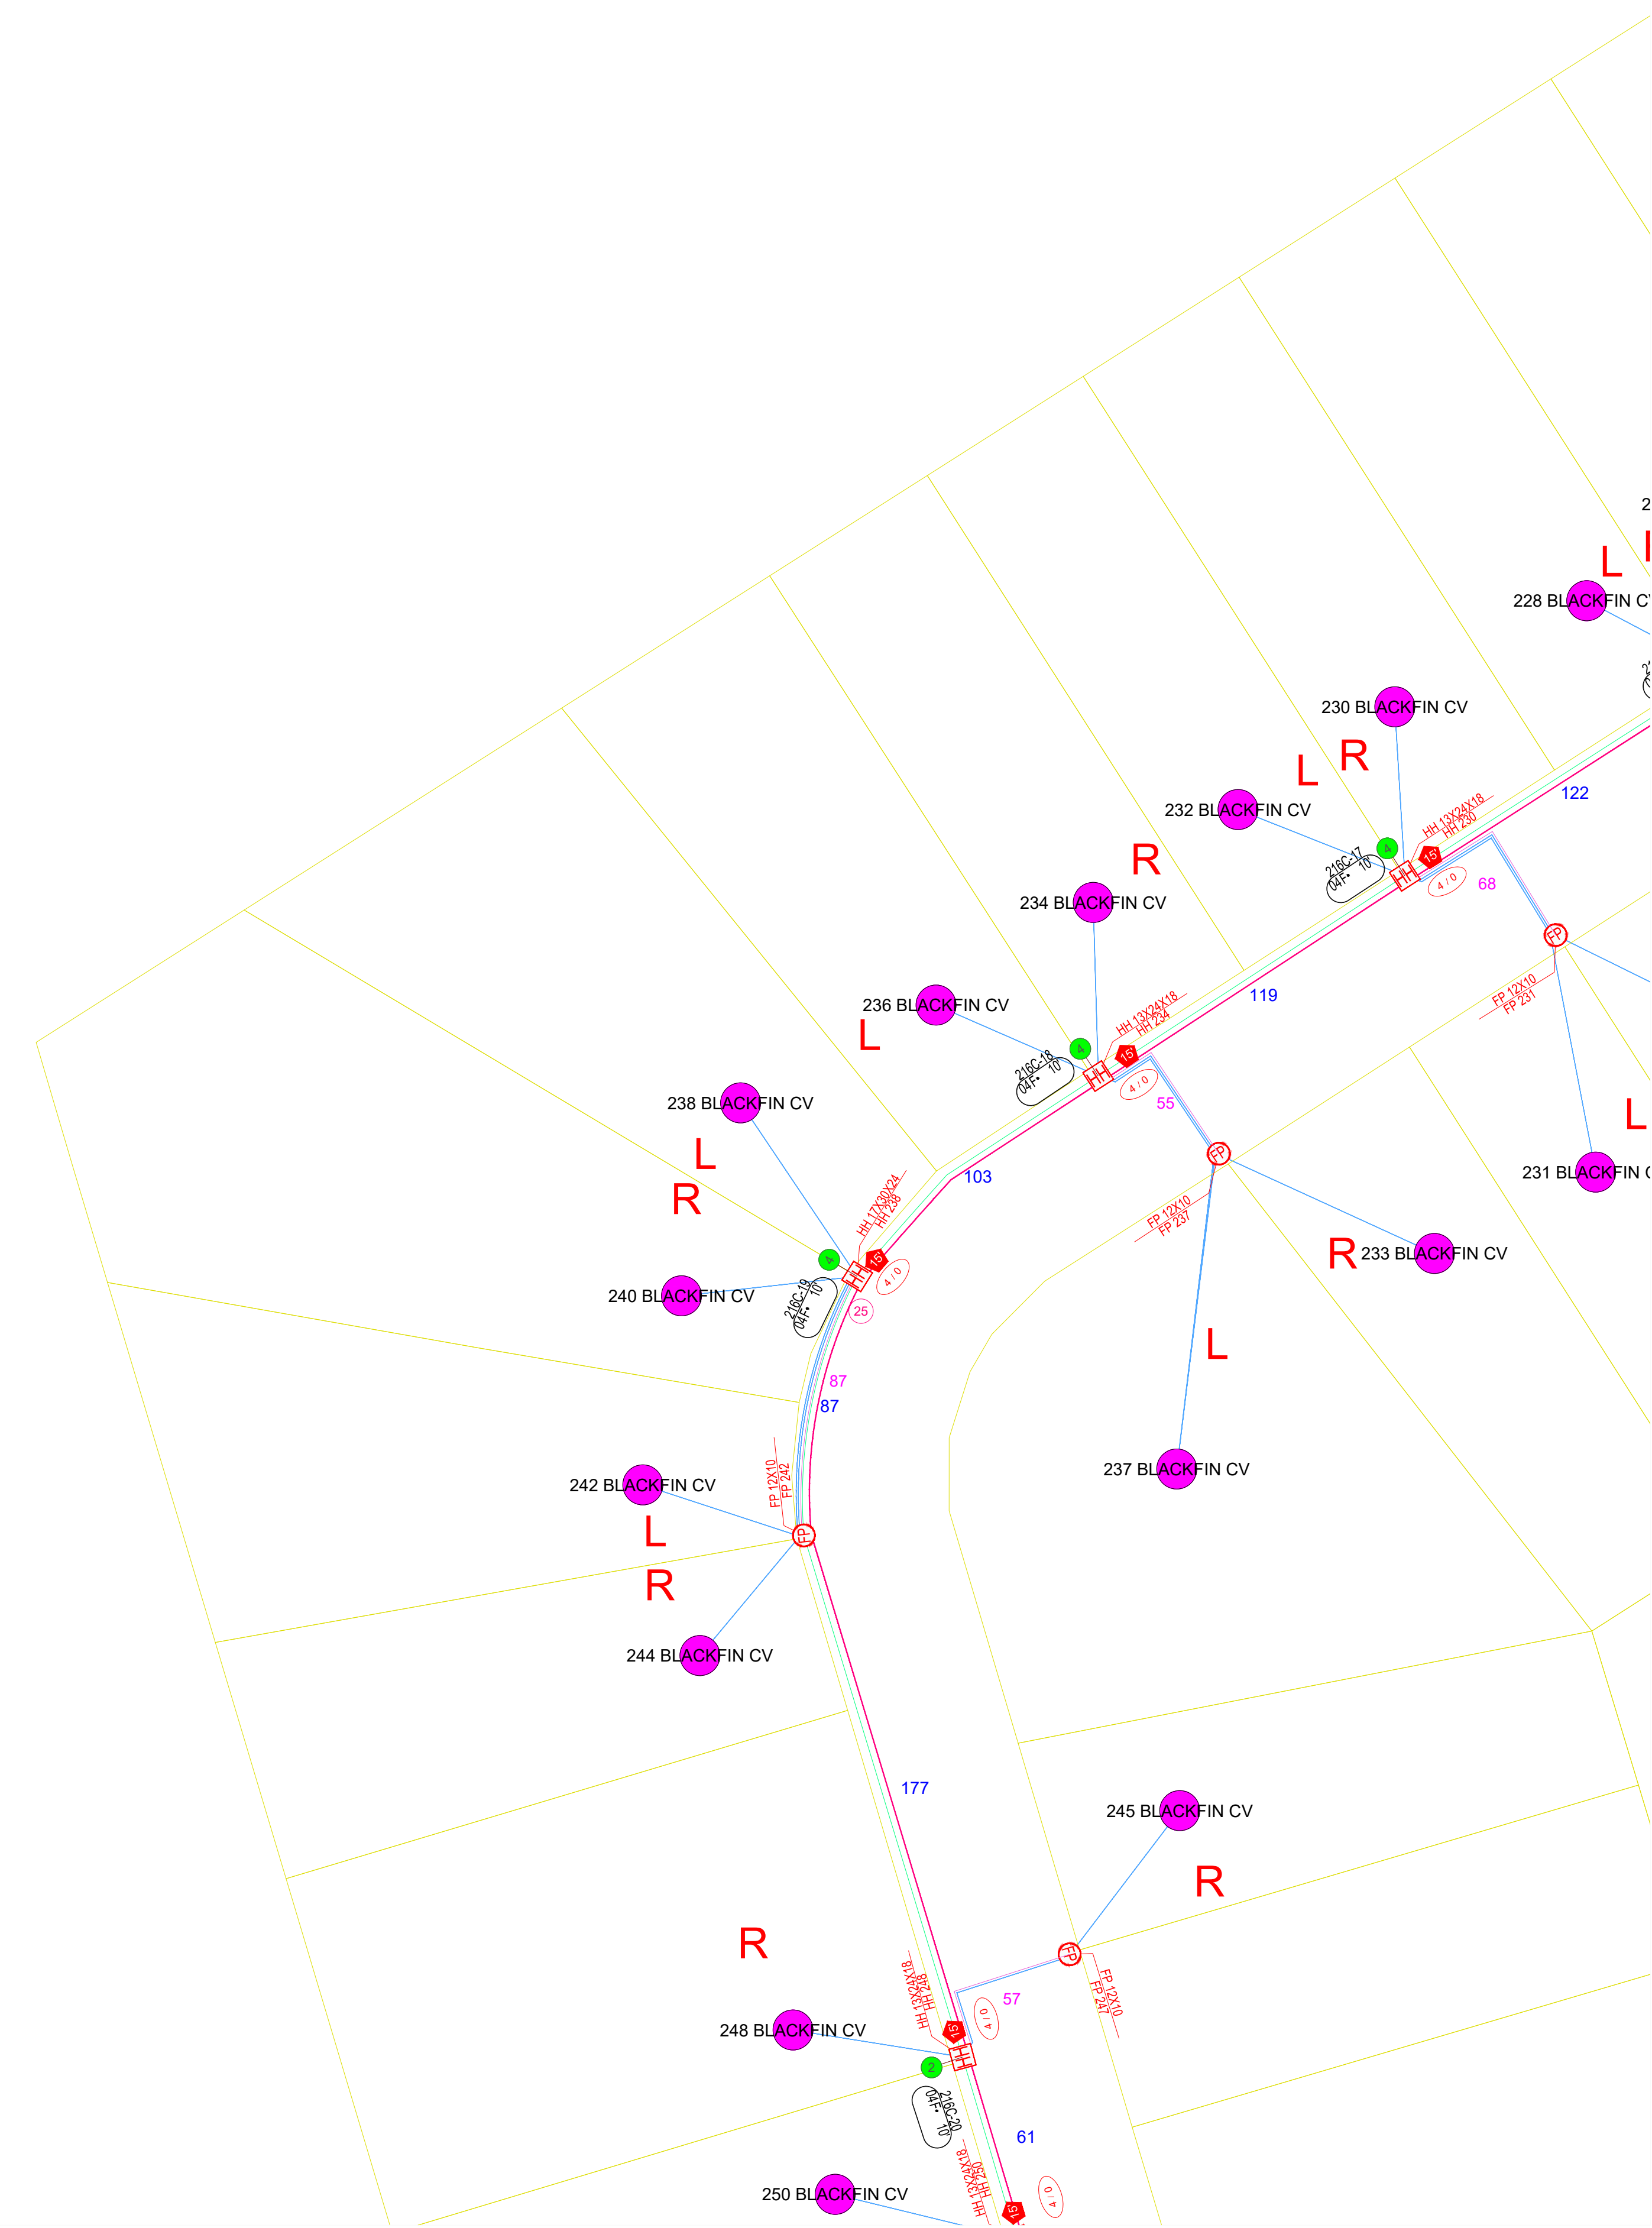

TO SHEET A-15


NOTES:

TO SHEET A-14

TO SHEET ##

TO SHEET ##

NOTES:

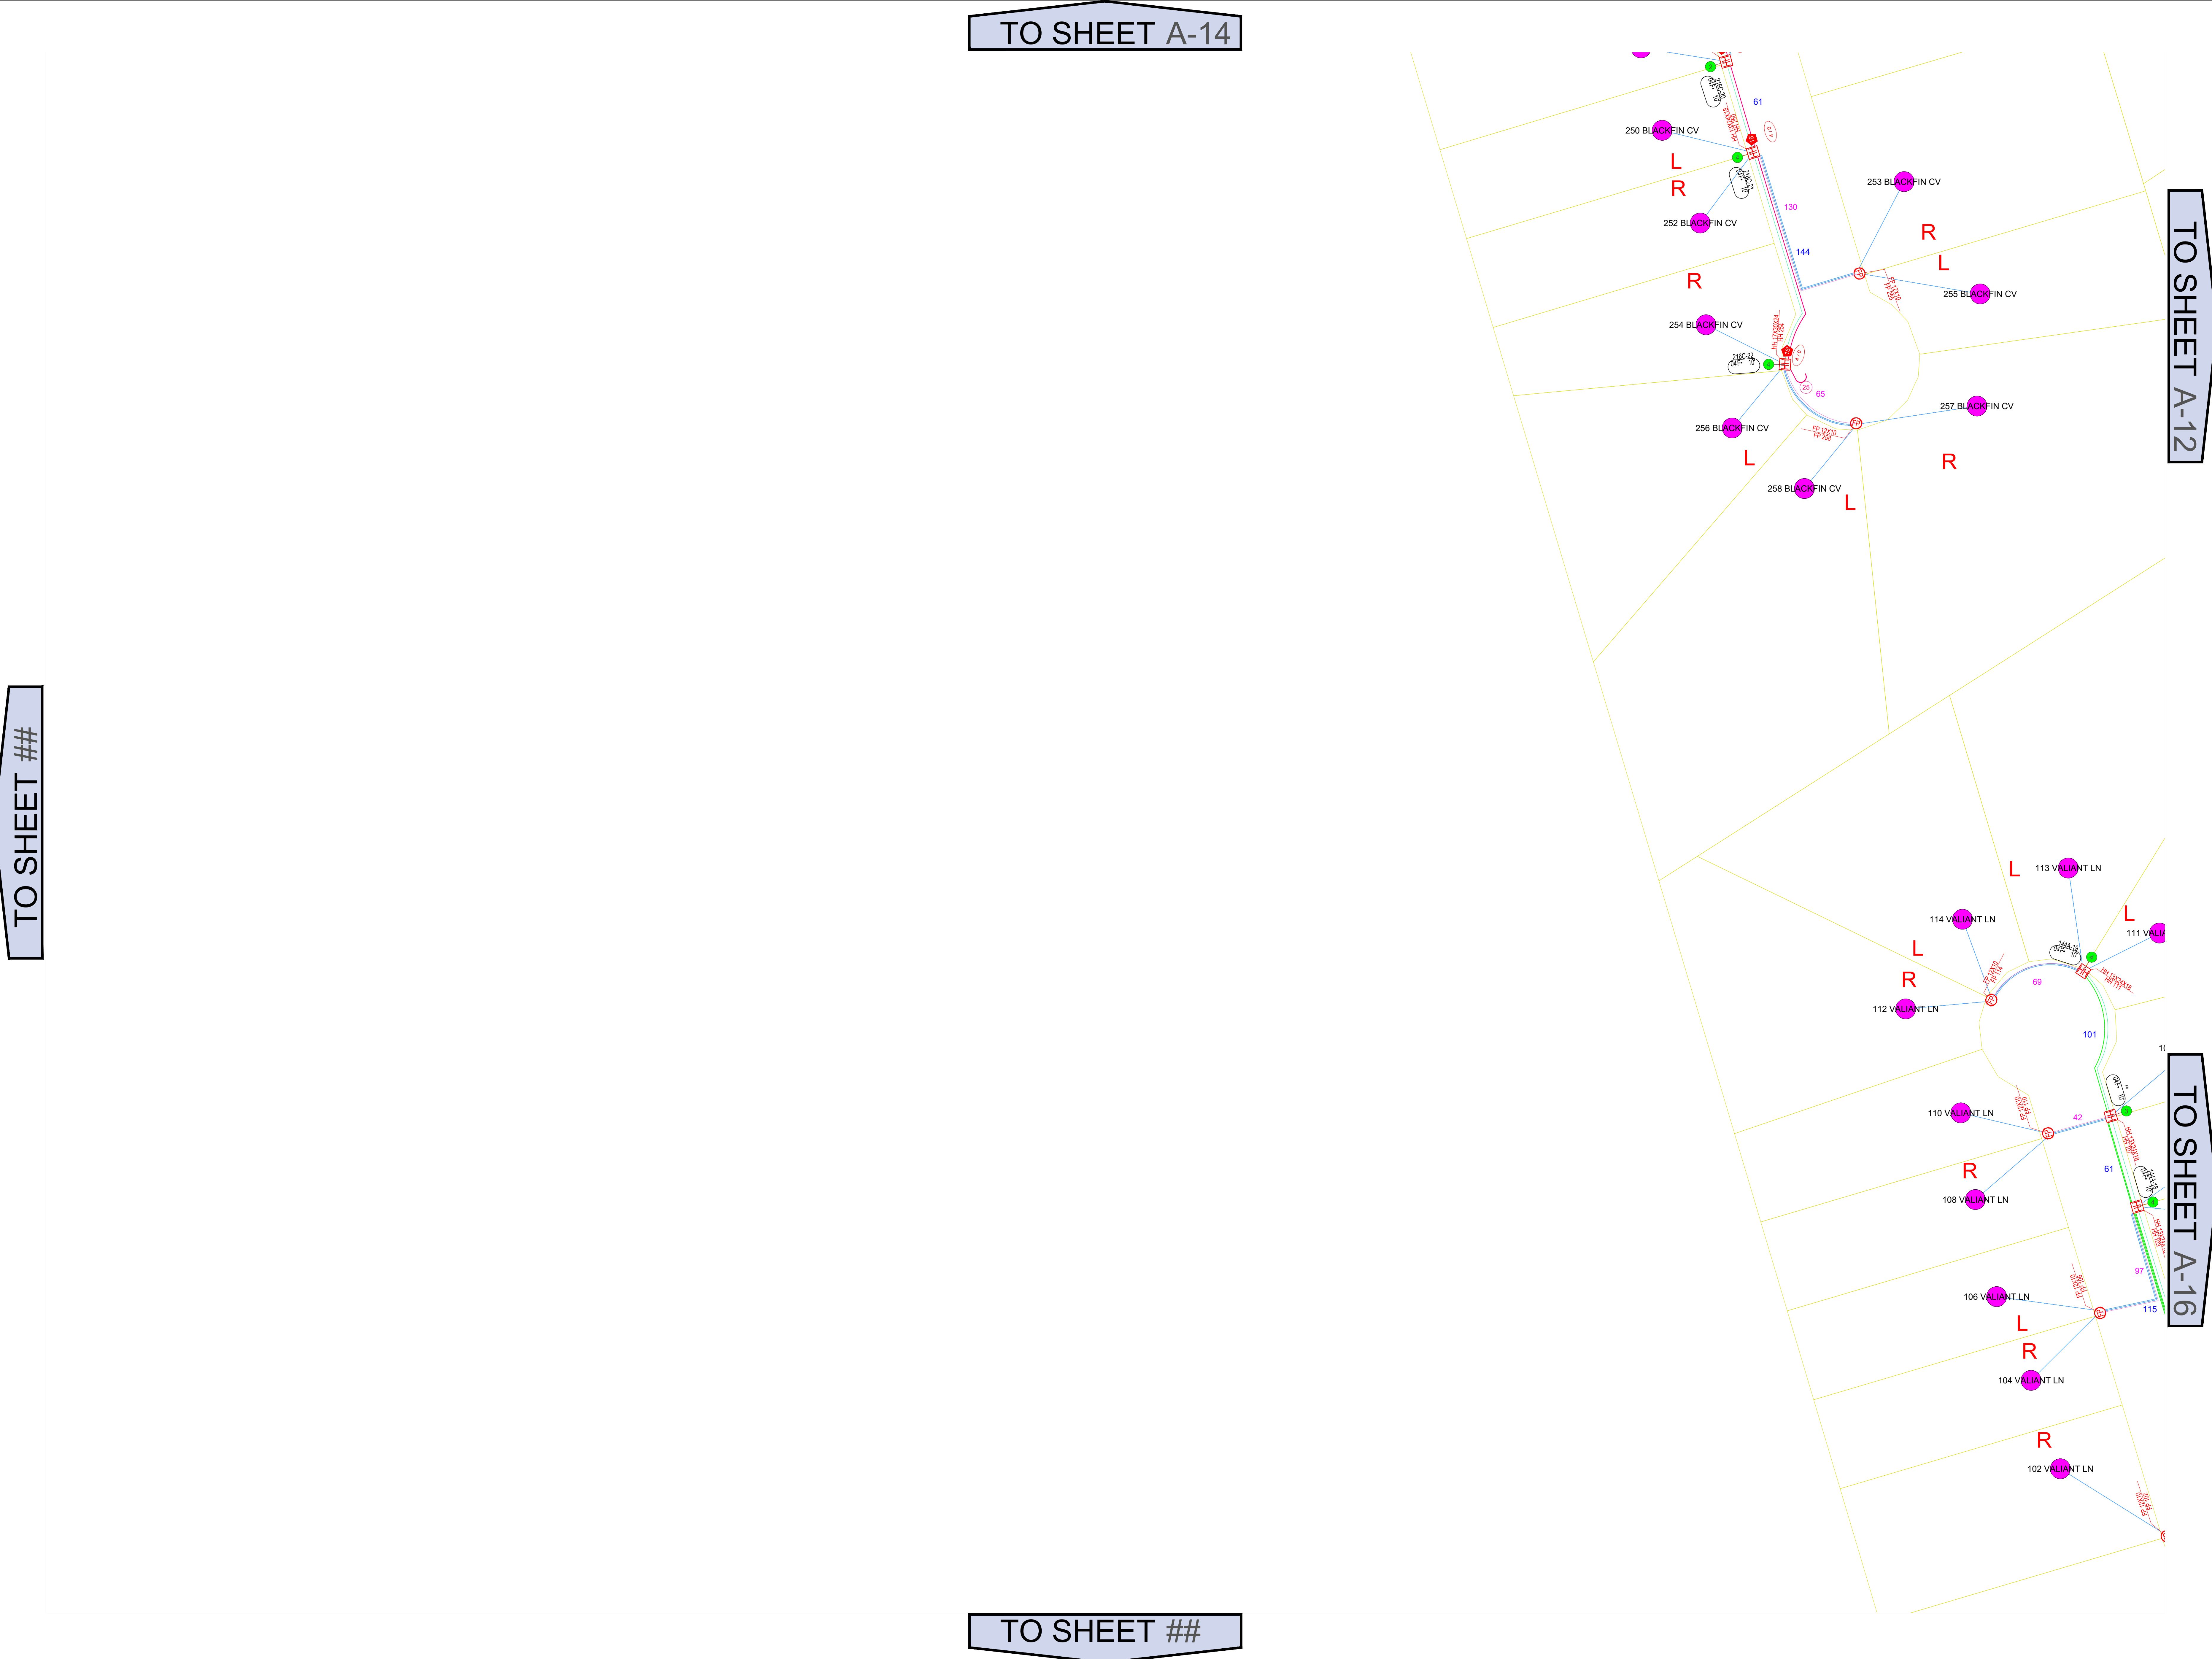

TO SHEET A-12

TO SHEET A-16

PREPARED FOR:

ADDENDUM 15066

PREPARED BY:

CORNING

CORNING OPTICAL COMMUNICATIONS LLC
 4200 CORNING PL
 CHARLOTTE, NC 28216
 828-901-5000
 www.Corning.com/opcomm

© 2019 Corning Inc. All Rights Reserved

PROJECT INFORMATION:

GRAND LAGOON
 WINDWARD PASSAGE ST
 SLIDELL, LA 70458

PROJECT NAME:


TFRA_CAMELLIA-GRAND LAGOON-FNAP CS

DRAWN BY: SPA

CHECKED BY: CM

DATE: 4-16-24

NORTH:

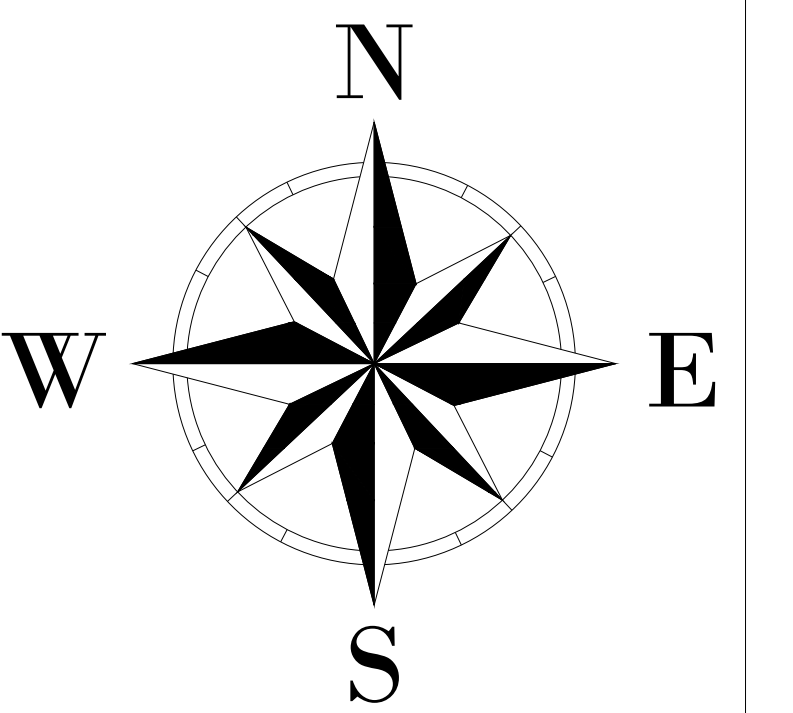

Know what's below.
 Call before you dig.

SHEET NAME:


CABLE PATH

SHEET NUMBER

A-15

REVISION

0

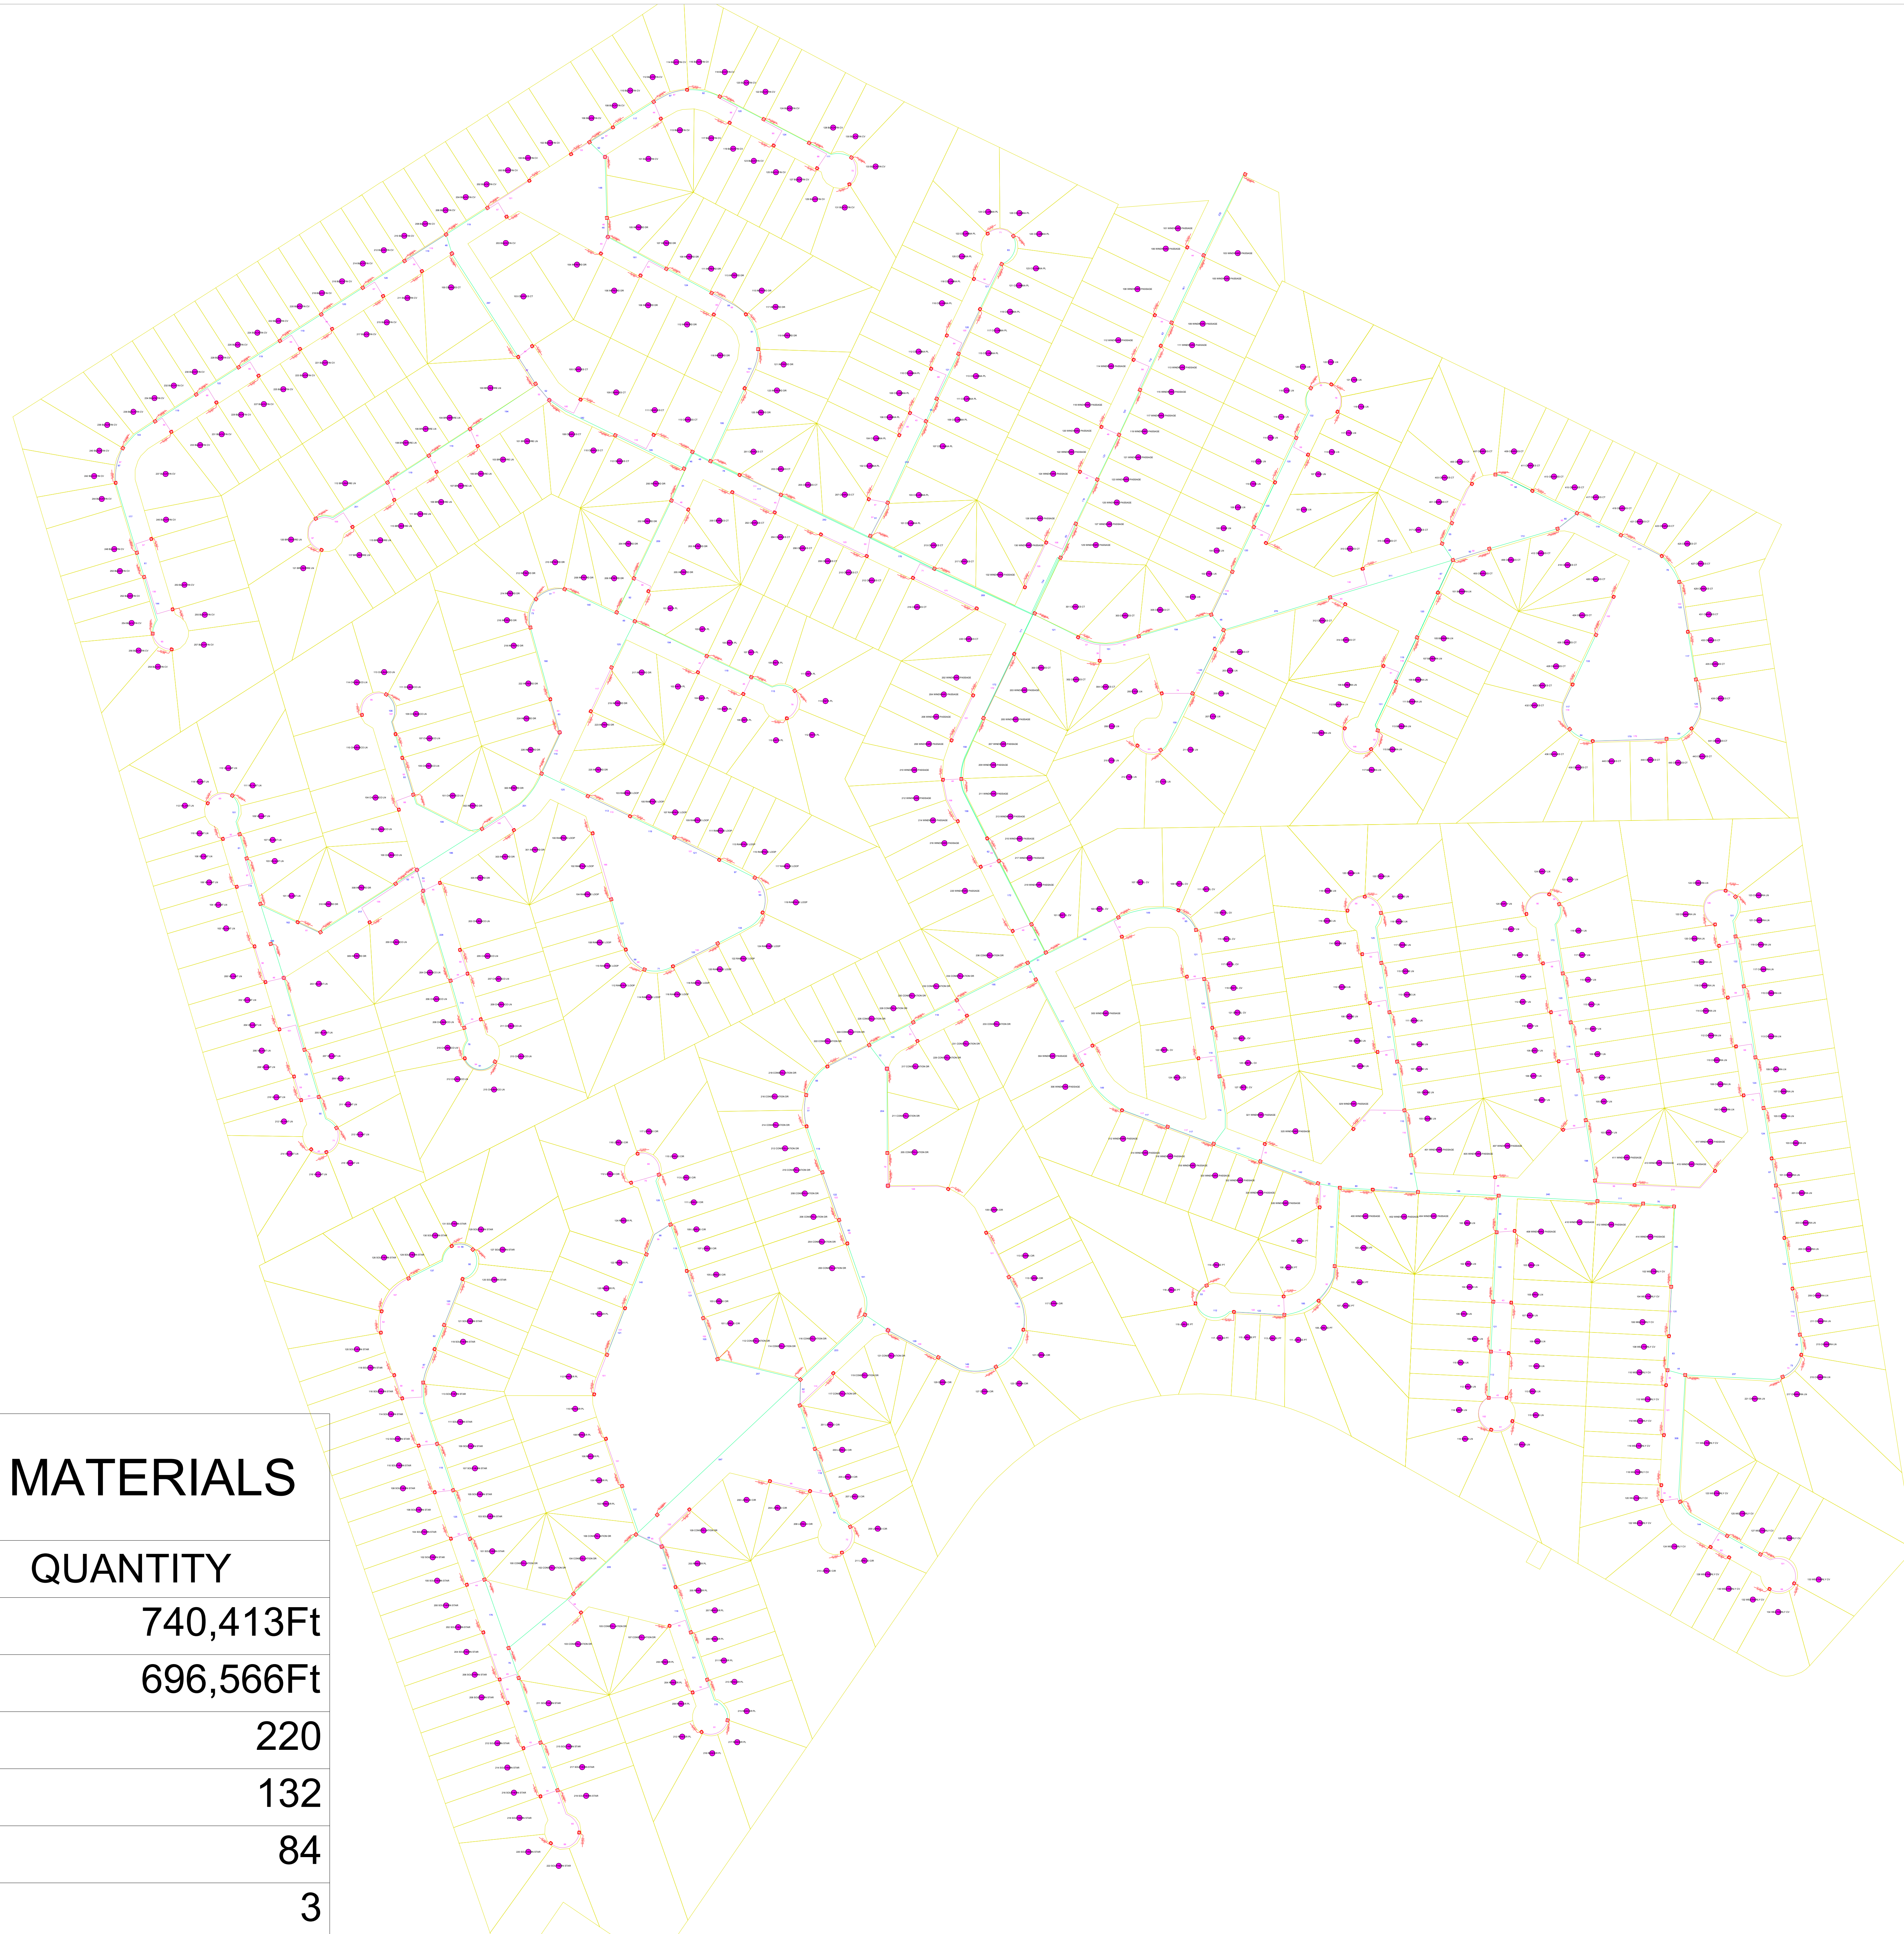

PREPARED FOR:

ADSCIENTIS000

PREPARED BY:

CORNING

CORNING OPTICAL COMMUNICATIONS LLC
 4200 CORNING PL
 CHARLOTTE, NC 28216
 828-901-5000
 www.Corning.com/opcomm

© 2019 Corning Inc.
 All Rights Reserved

PROJECT INFORMATION:

GRAND LAGOON
 WINDWARD PASSAGE ST
 SLIDELL, LA 70458

PROJECT NAME:


TFRA_CAMELLIA-GRAND LAGOON-FNAP CS

DRAWN BY: SPA

CHECKED BY: CM

DATE: 4-16-24

NORTH:

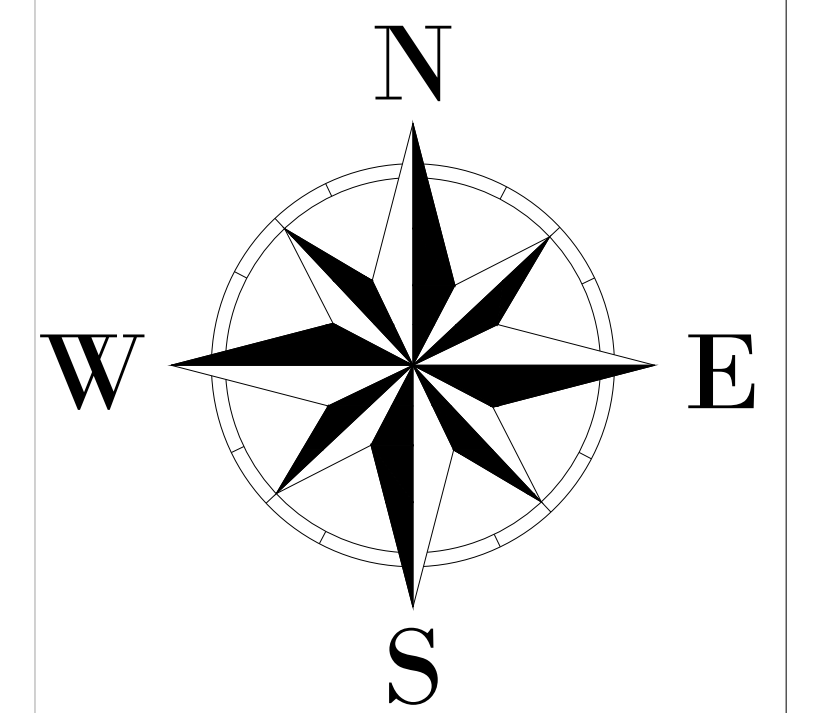

**Know what's below.
 Call before you dig.**

SHEET NAME:

OVERVIEW MAP

SHEET NUMBER

A-17

REVISION

0

CONSTRUCTION MATERIALS

MATERIAL	QUANTITY
1.25IN CONDUIT	740,413Ft
2IN CONDUIT	696,566Ft
FP 12X10	220
HH 13X24X18	132
HH 17X30X24	84
HH 30X48X36	3